



EXISTING SITE PLAN

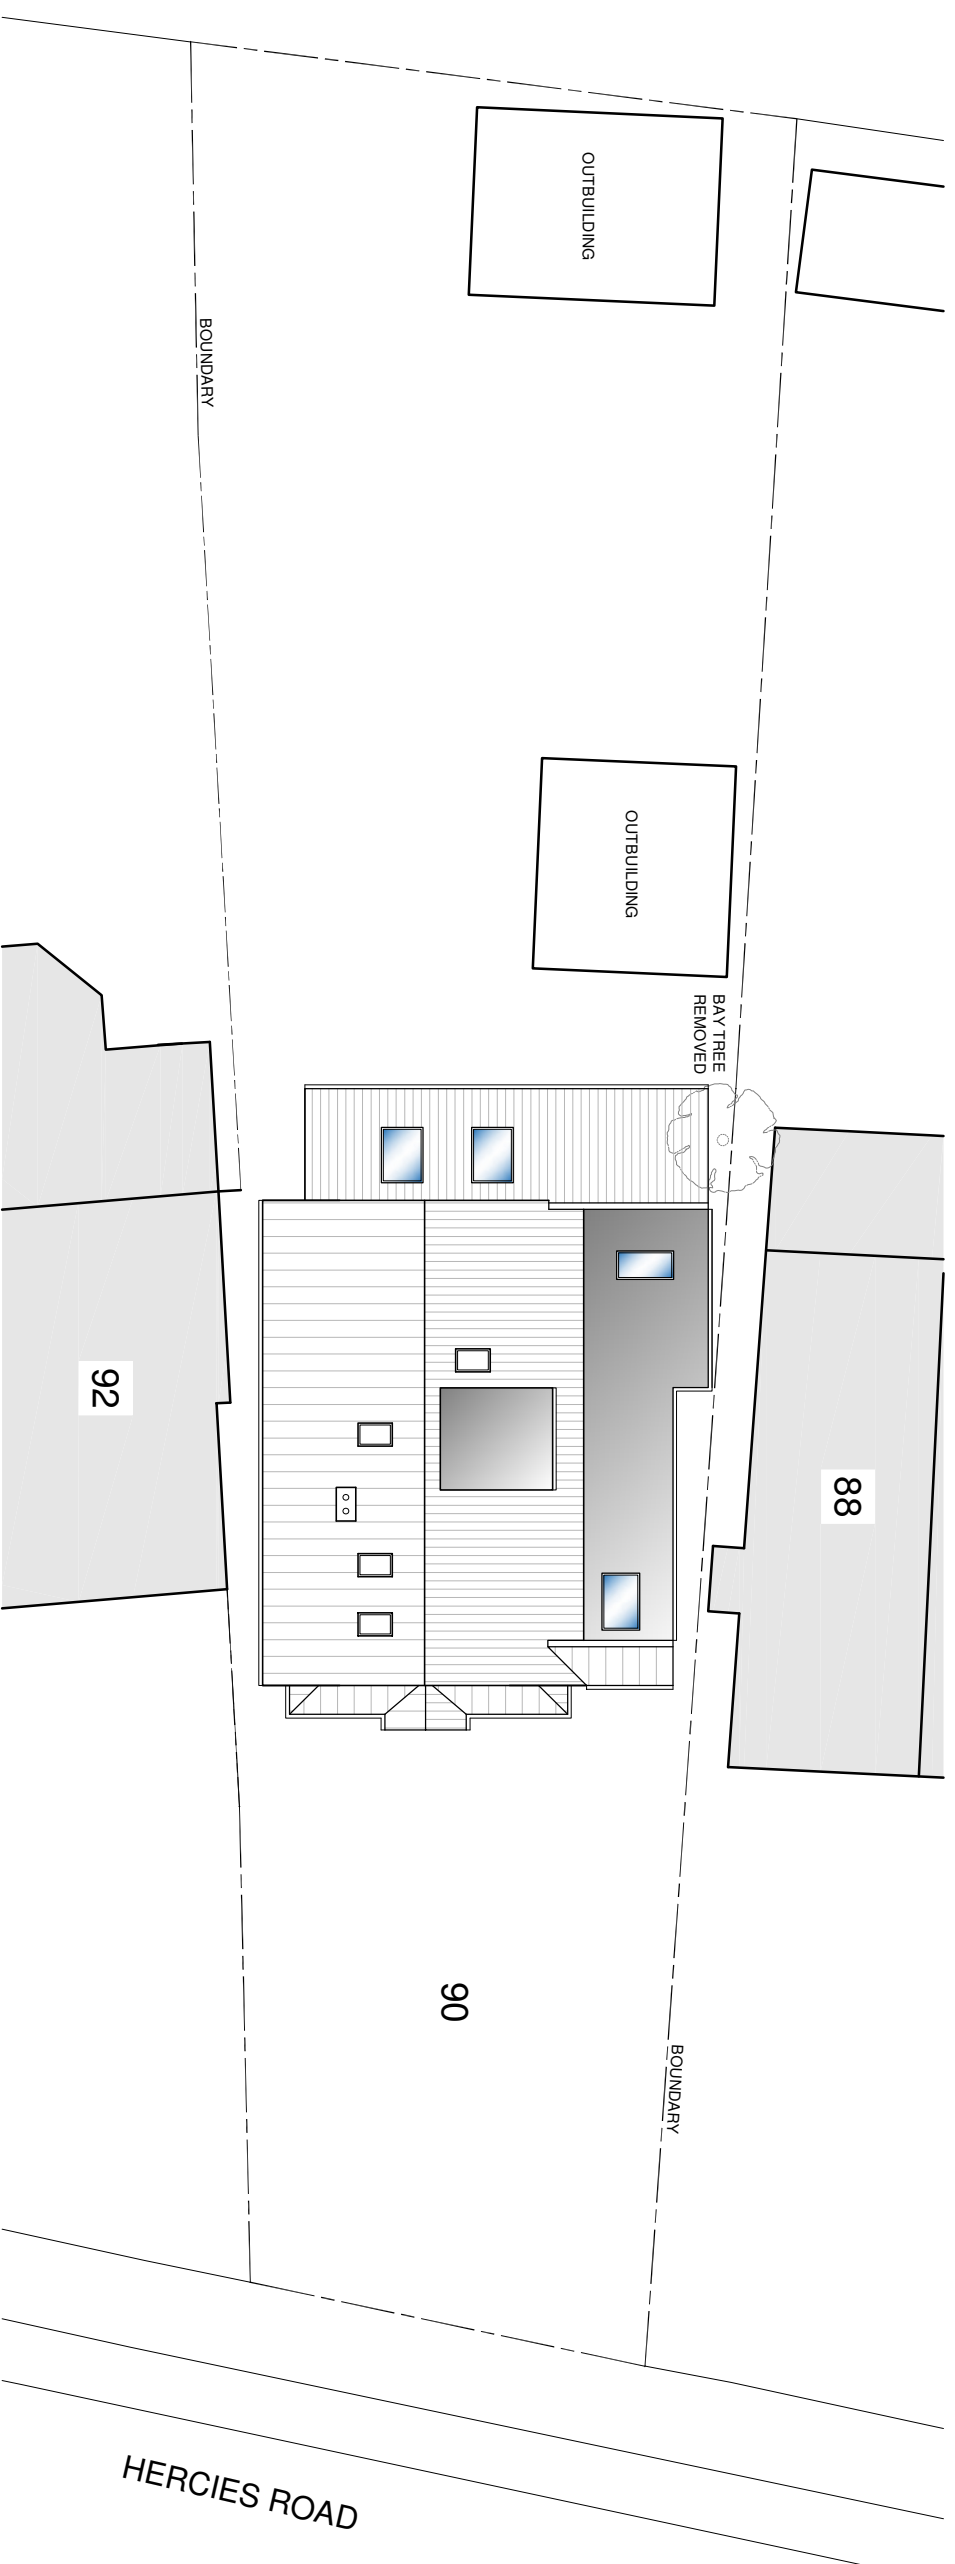

PROPOSED SITE PLAN

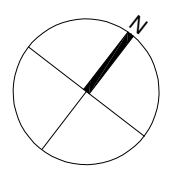

AMENDMENTS	DATE	REV.



bernard murray design
chartered architect

WWW.BMURRAYDESIGN.CO.UK
13 MERRYFIELDS, UXBRIDGE, MIDDLESEX, UB82BT
TEL: 01898 471714 EMAIL: BMURRAYDESIGN@YAHOO.CO.UK

PROJECT
90 HERCIES ROAD
UXBRIDGE
UB110 9ND

CLIENT
YEWHUNG CHIN

DRAWING	EXISTING AND PROPOSED SITE PLAN
SCALE	1:200 @ A3
DATE	APR 2026
DRAWN	BM
DRAWING NUMBER	1258-8
REV.	