

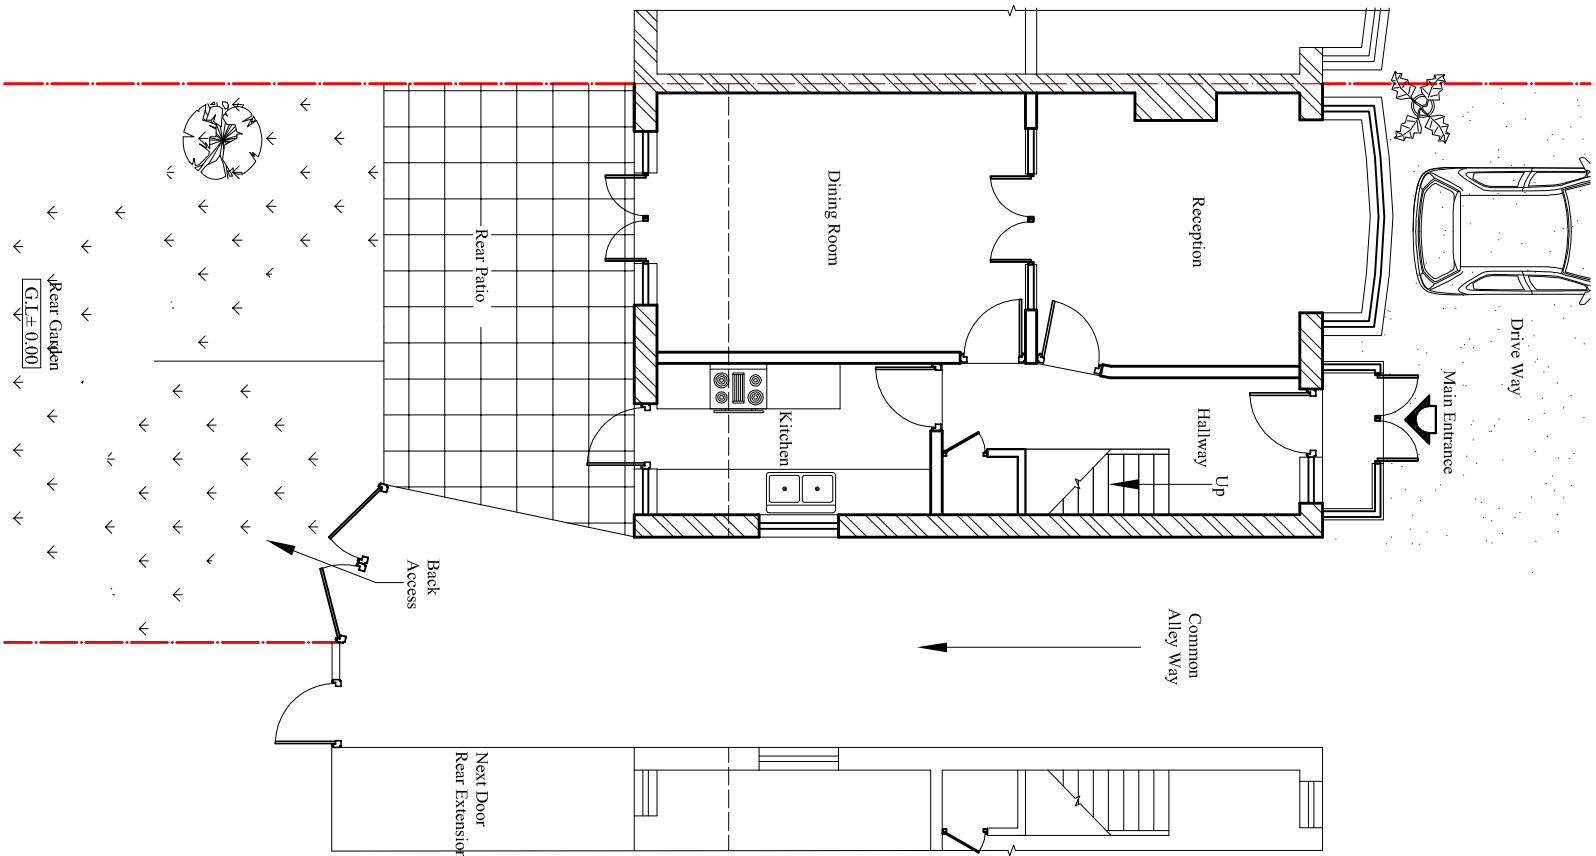


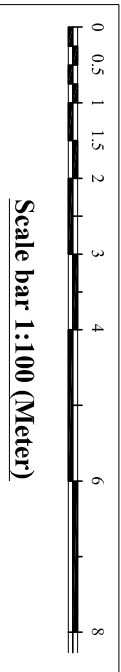

Existing Ground Floor Plan

Scale:1:100

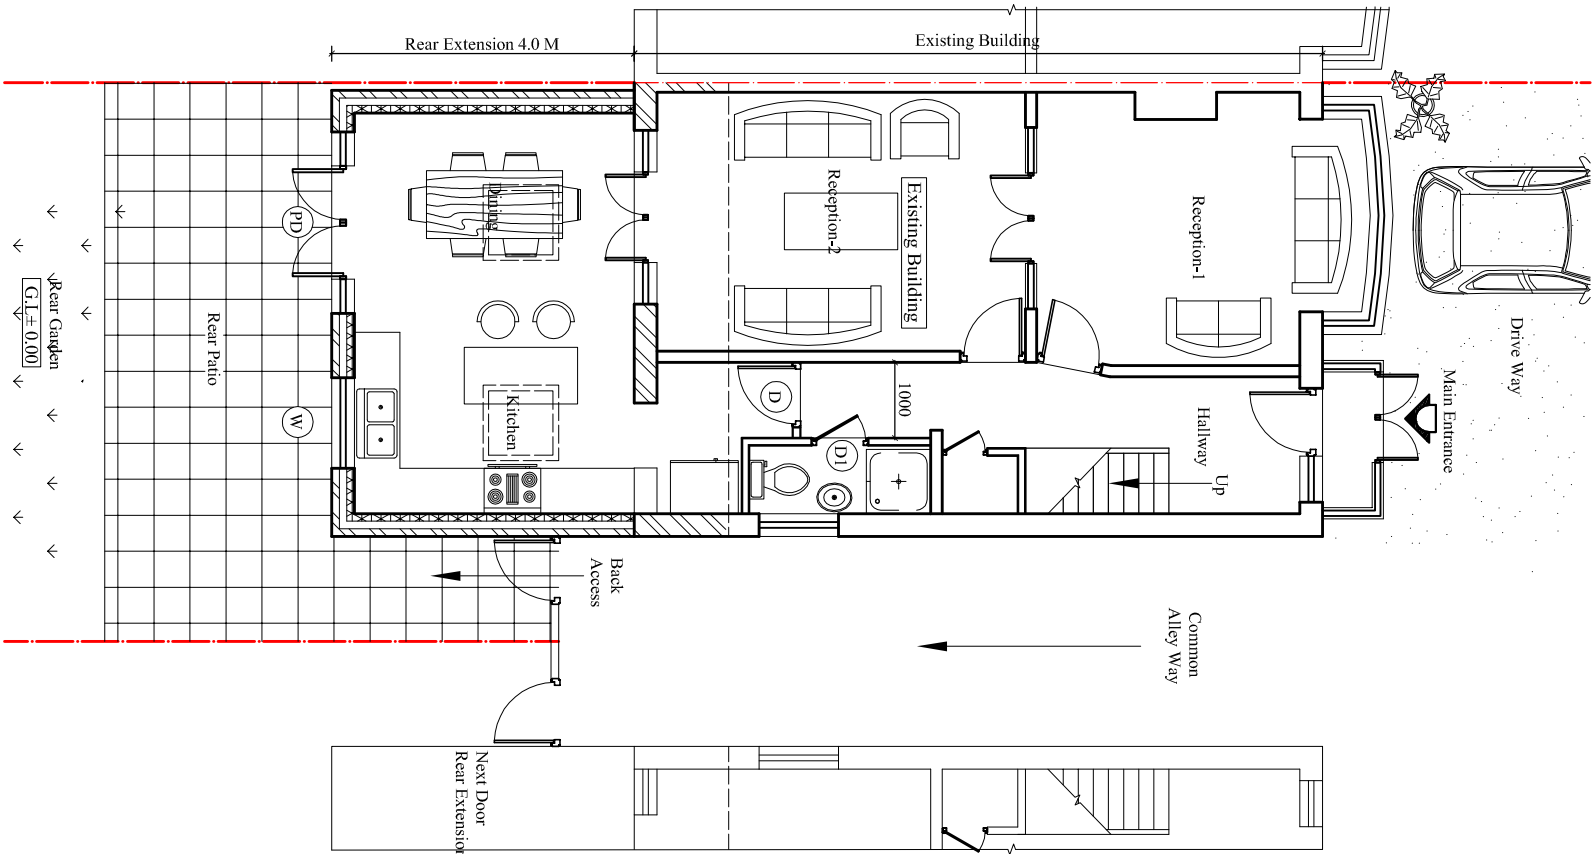

Proposed Ground Floor Plan

Scale:1:100

BLUE ARCHITECTURE LIMITED
Consulting Architects, Engineers and Interiors.
102 Dorchester Way, Hayes, Middlesex,
UB4 0HY, London.

Contact:
Email: rabinkhadka@hotmail.co.uk,
Cell: 044 + 078 3293 8374
Web site: www.bluearchdesign.co.uk

Notes:
© 2026 Blue Architecture Limited.
All rights reserved.
All drawings are for the purpose of gaining
Planning Permission approval only.
All written dimensions to be taken in
preferences to scaled dimensions.

Rev.	Description	By	Ckd	Date
------	-------------	----	-----	------

Client:
Mr. Kush Gurung.

Project:
Single storey Rear extension 4.0 M Deep and
Create shower room at Ground floor.

Location:
10 Hamilton Road, Hayes,
Middlesex, UB3 3AR.

Status:
Larger extension: neighbour consultation scheme

Title:
Existing and Proposed Ground Floor plans.

Drawn by:	Str. Fr.	Checked by:
L.p	--	R.k
Project no:	Sheet Size	Sheet no.
BAL-1945	A3	
Date:	Scale:	
17/06/2026	1:100	