

Contact:
Email: rabinkhadda@hotmail.co.uk,
Cell: 044 + 078 3293 8374
Web site: www.bluearchdesign.co.uk

Notes:
© 2026 Blue Architecture Limited.
All rights reserved.
All drawings are for the purpose of gaining
Planning Permission approval only.
All written dimensions to be taken in
preferences to scaled dimensions.

Rev.	Description	By	Ckd	Date

Client:
Mr. Kush Gurung.


Project:
Single storey Rear extension 4.0 M Deep and
Create shower room at Ground floor.

Location:
10 Hamilton Road, Hayes,
Middlesex, UB3 3AR.


Status:
Larger extension: neighbour consultation scheme

Title:
Existing and Proposed Roof plans.

Drawn by:	Str. Et.	Checked by:
L.p	--	R.k
Project no: BAL-1945	Sheet Size A3	Sheet no.
Date: 17/06/2026	Scale: 1:100	02

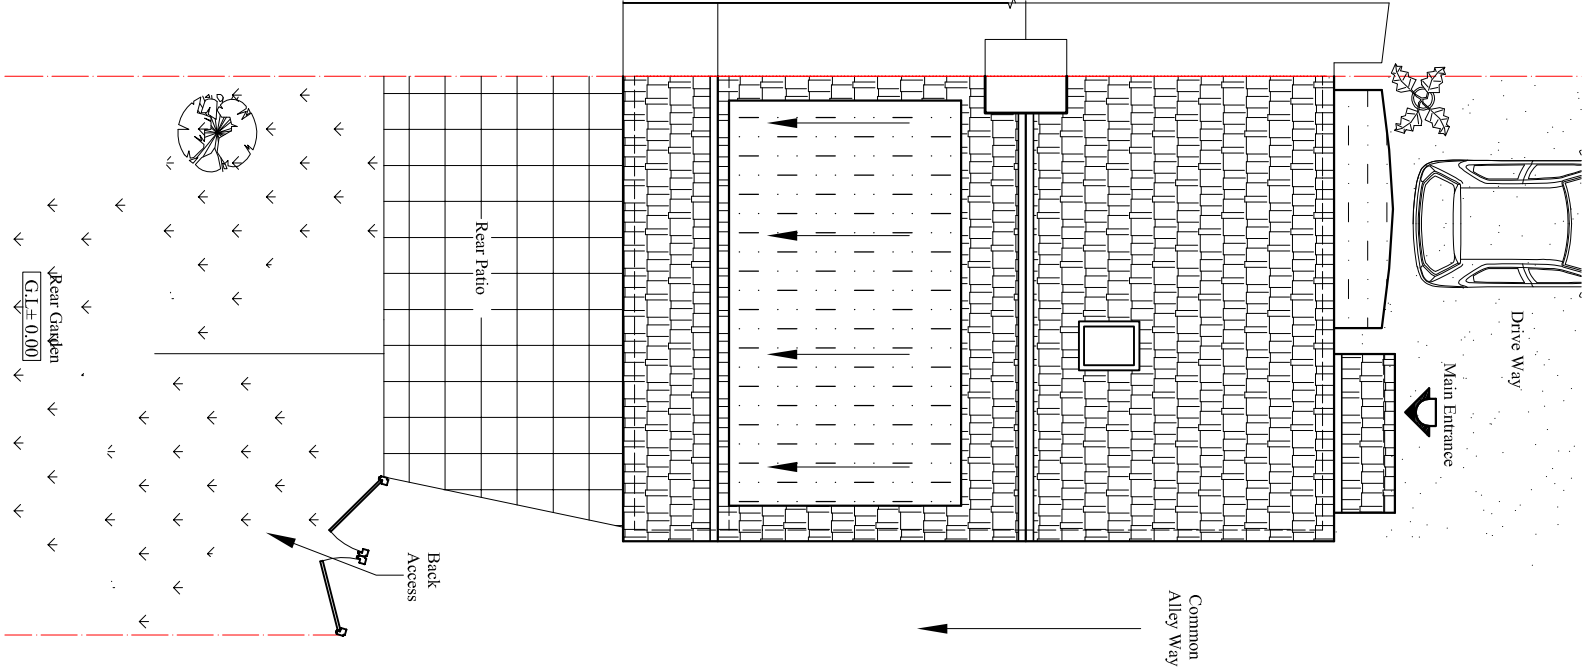

Existing Roof Plan
Scale:1:100

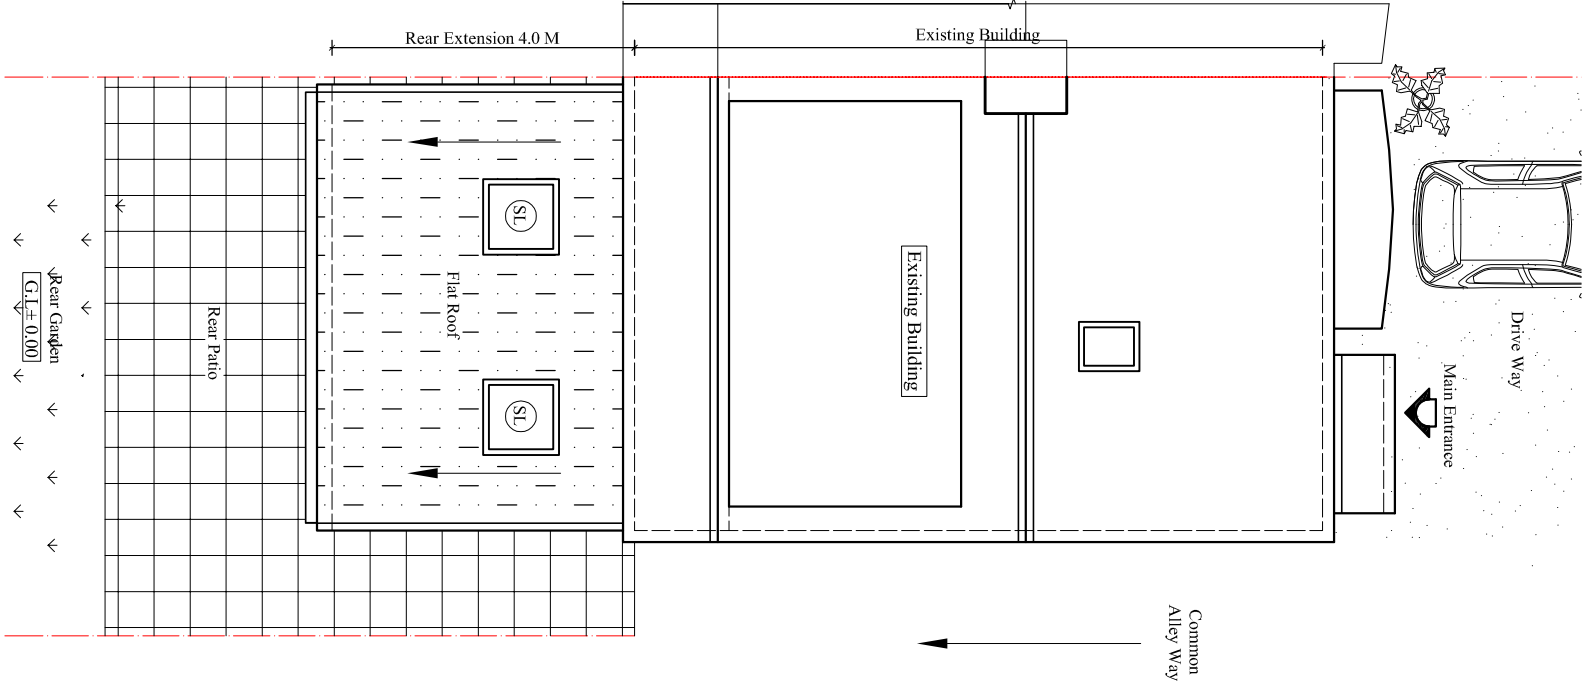

Proposed Roof Plan
Scale:1:100