

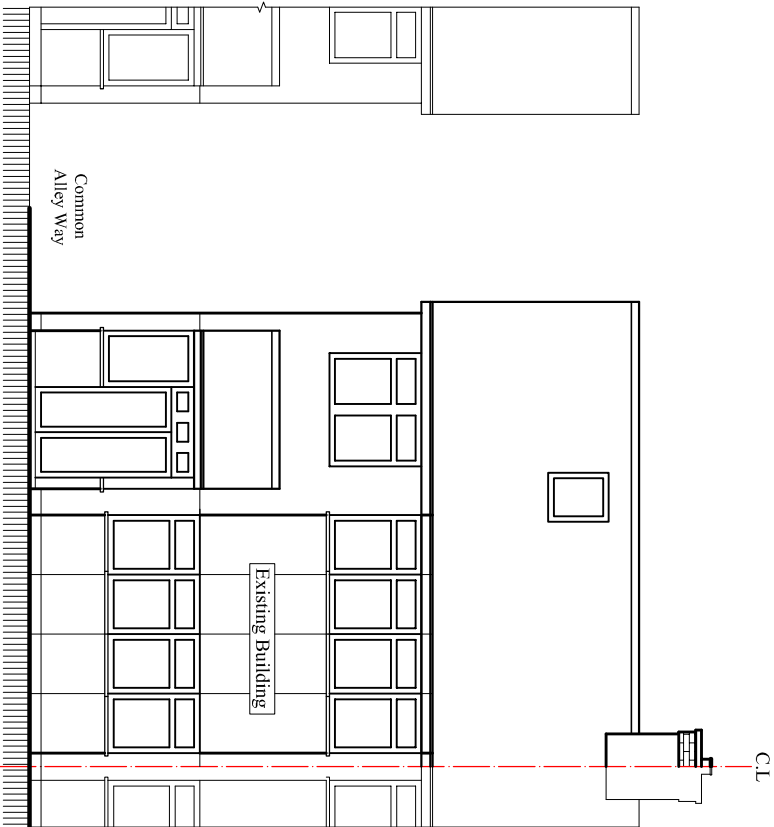


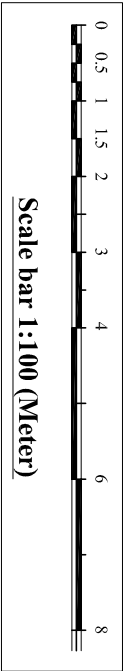


Proposed North Elevation

Scale: 1:100

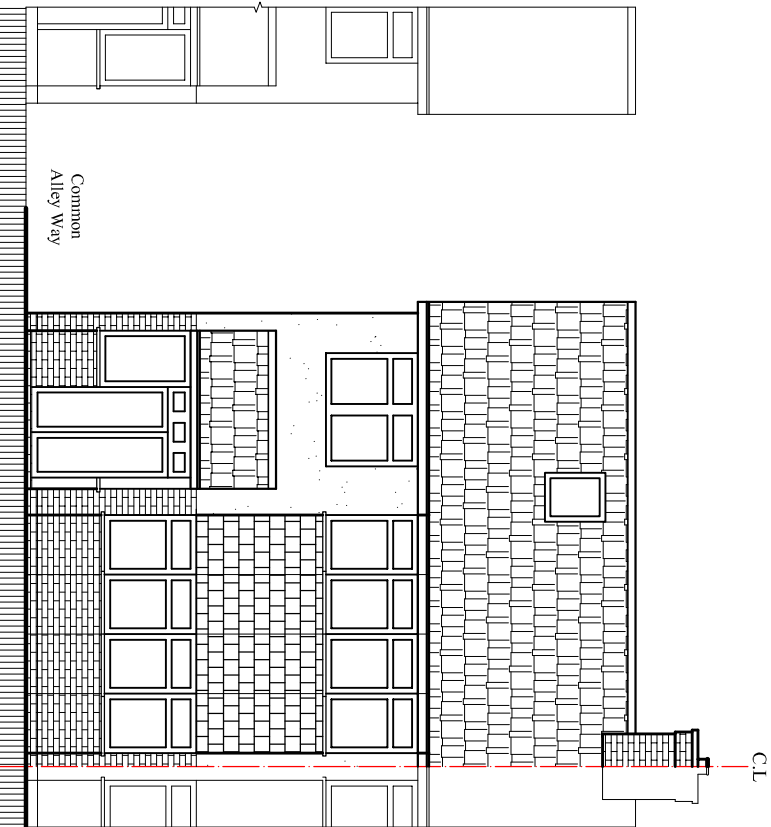


Existing North Elevation

Scale: 1:100

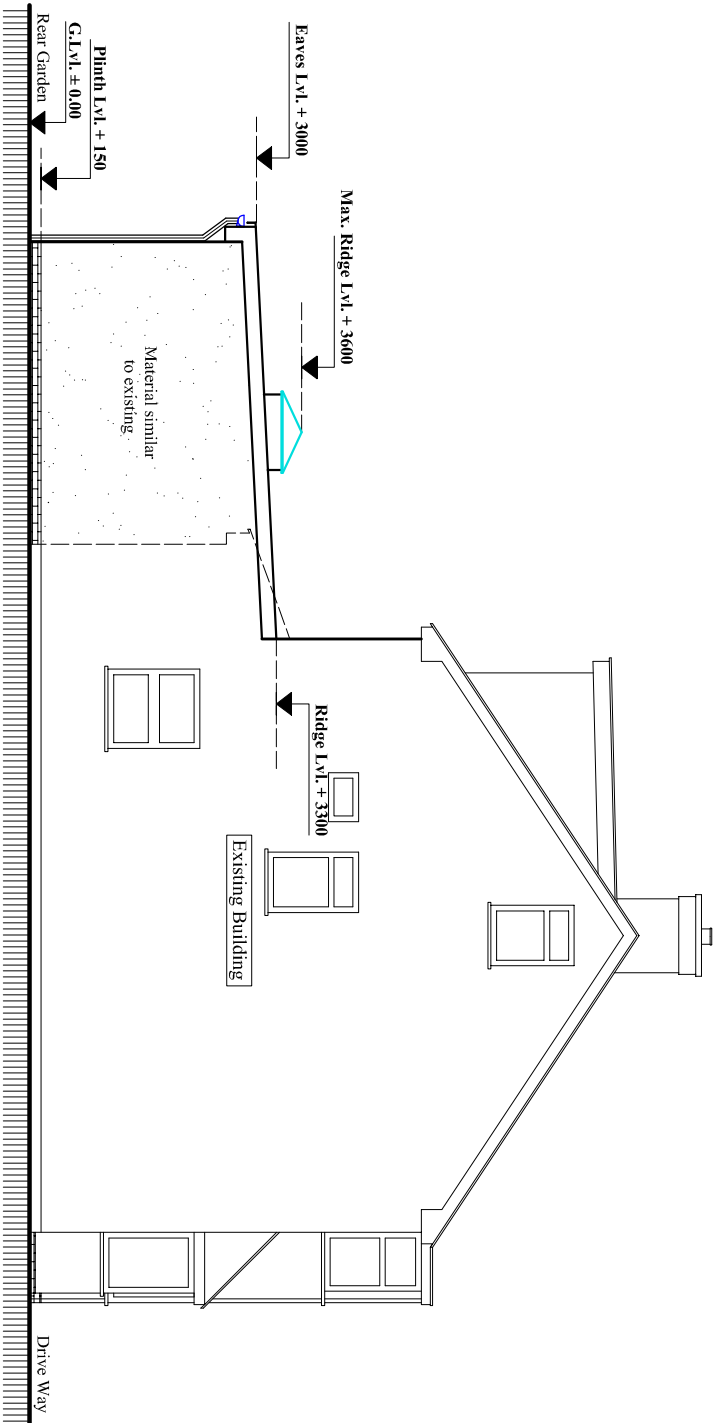

Proposed East Elevation

Scale: 1:100

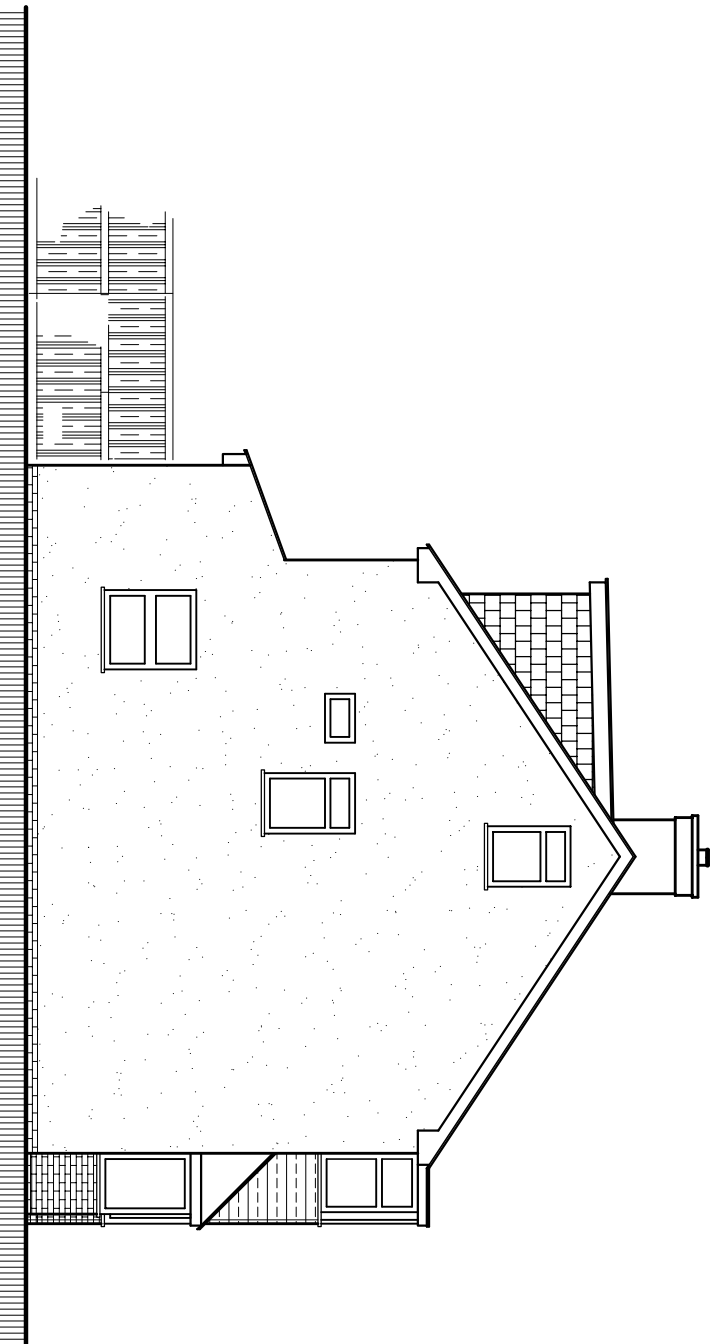

Existing East Elevation

Scale: 1:100

Rev.	Description	By	Ckd	Date

Client:
Mr. Kush Gurung.

Project:
Single storey Rear extension 4.0 M Deep and
Create shower room at Ground floor.

Location:
10 Hamilton Road, Hayes,
Middlesex, UB3 3AR.

Status:
Larger extension: neighbour consultation scheme

Title:
Existing and Proposed Elevations-1.

Drawn by:	Str. Fr.	Checked by:
L.p	--	R.k
Project no:	Sheet Size	Sheet no.
BAL-1945	A3	
Date:	Scale:	
17/06/2026	1:100	