




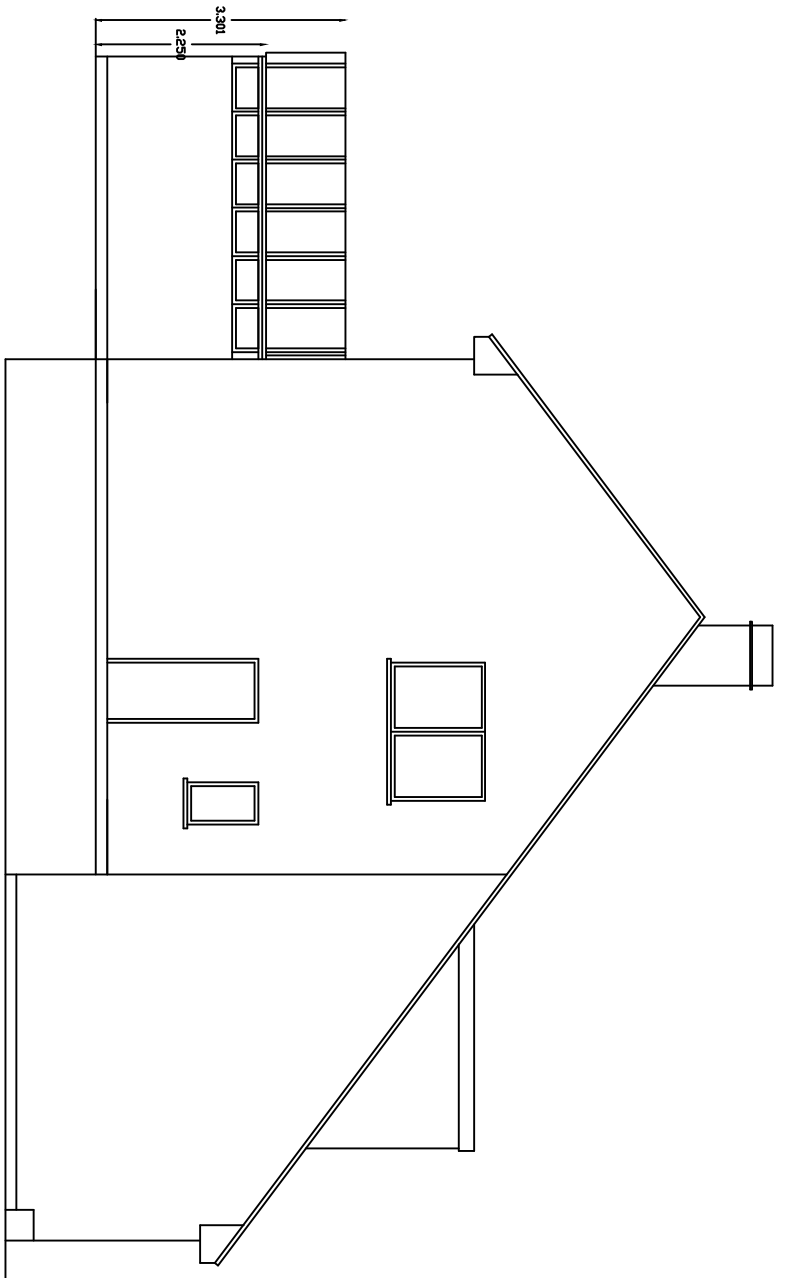


EXISTING WEST SIDE ELEVATION

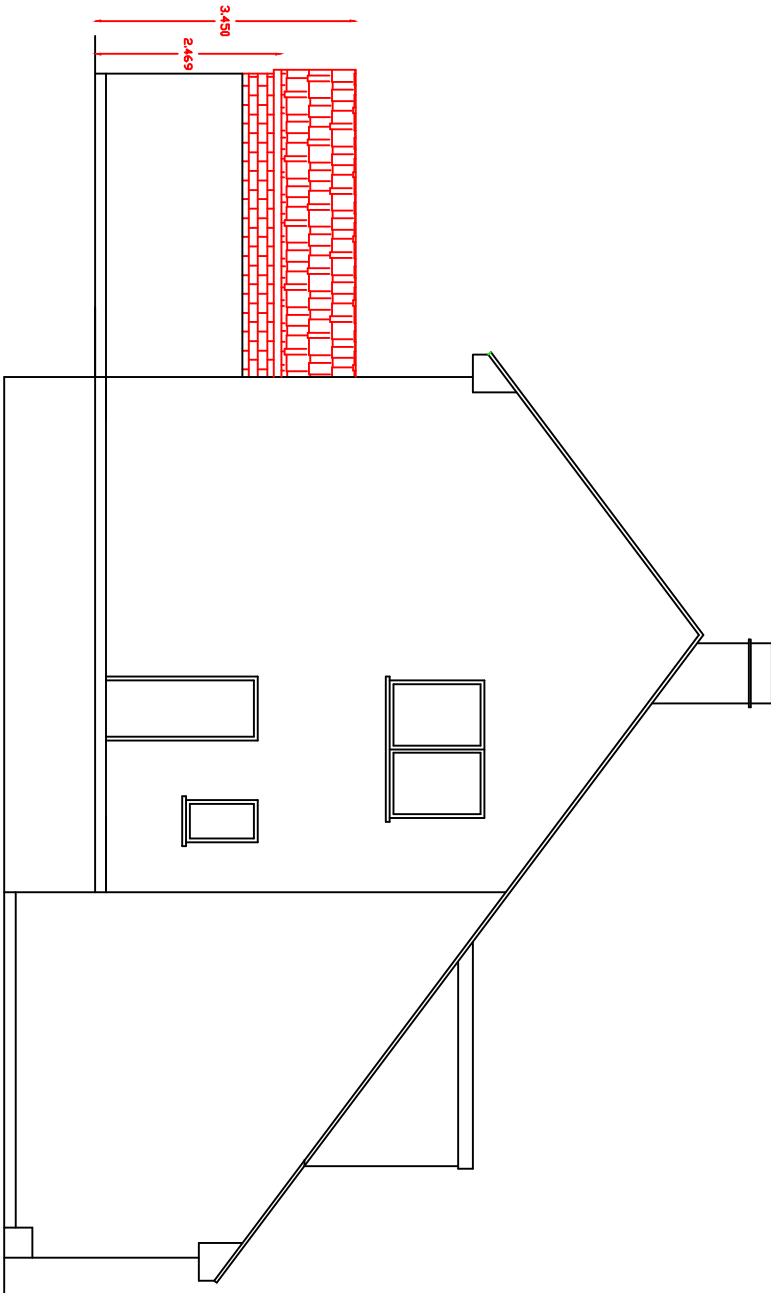

PROPOSED WEST SIDE ELEVATION

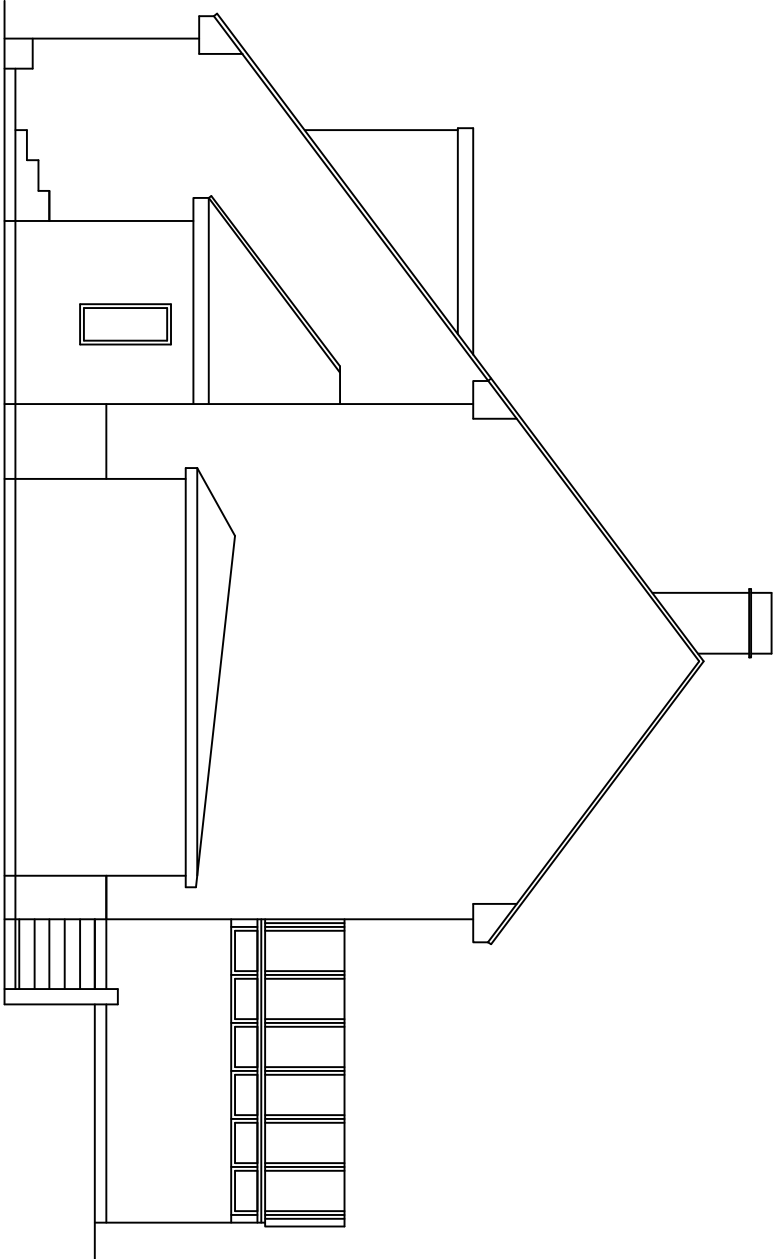

EXISTING EAST SIDE ELEVATION

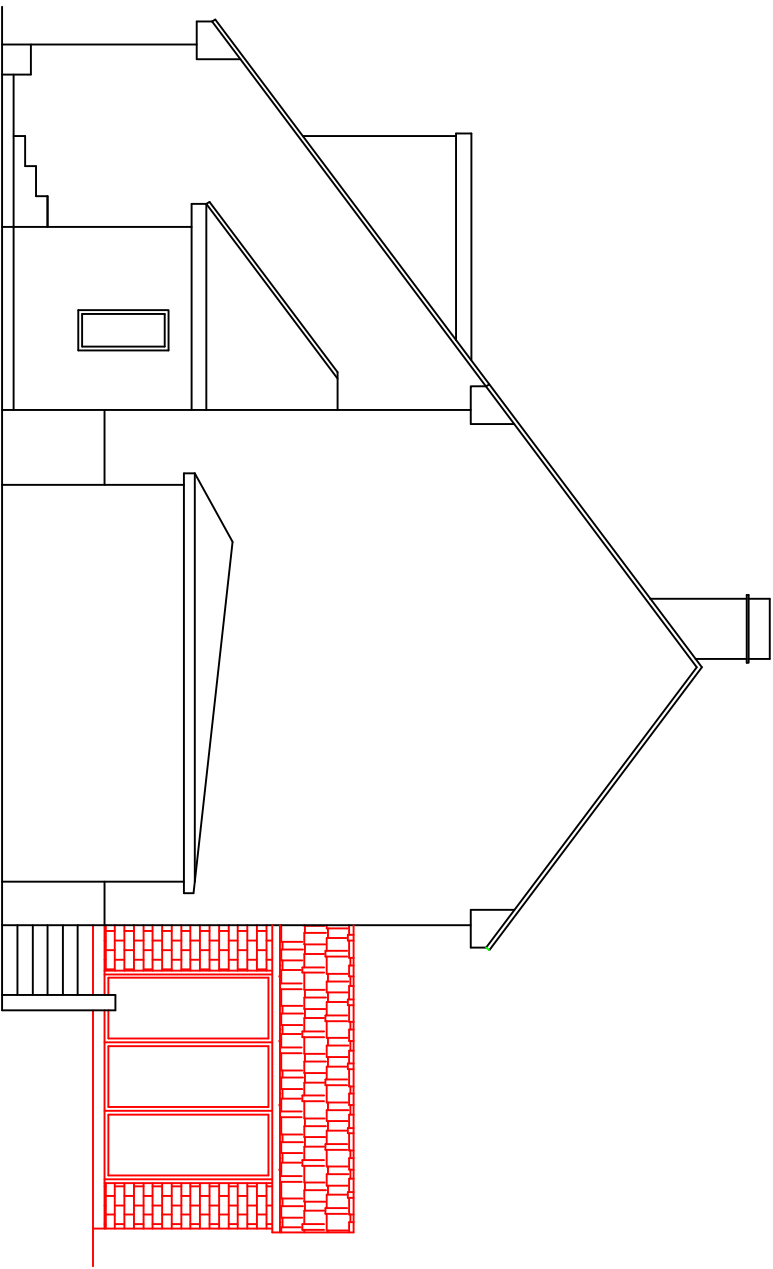

PROPOSED EAST ELEVATION

LEGEND

- New foundation 600mmx1000mm

New development work

Party wall boundary line

Property boundary line

Kitchen layout line

Underground pipe line

Insulation
- Existing Stud Wall

Existing Wall

CH

Ceiling height

New ceiling spot lighting

New ceiling light ing points

New ceiling Sensor light ing points

Light switch point

Telephone socket point

Mechanical Extractor fan

Heat detector

Smoke detector

FD 30 - Mimi 30 minutes fire resistance door

Gas Point

Broadband Socket points

Single/double radiator points

Two way Light switch point

Pullcode

Light switch point

13amp switched socket outlet 450mm above FFL

13amp multiple switched socket outlet 450mm above FFL



|   |                                                                                               |
|---|-----------------------------------------------------------------------------------------------|
| Site   | 8 Ravenswood park<br>Northwood<br>HA6 3PR                                                     |
| Job Title   | Change the width, roof and windows of<br>the existing conservatory and internal<br>alteration |
| Drawn by: SLJCS Design<br>Date: 26 January 2021<br>Drawing No: SLJCS/8 RP/2020-PD-3<br>Scale: 1:100 in A3<br>Revision: A |                                                                                               |