



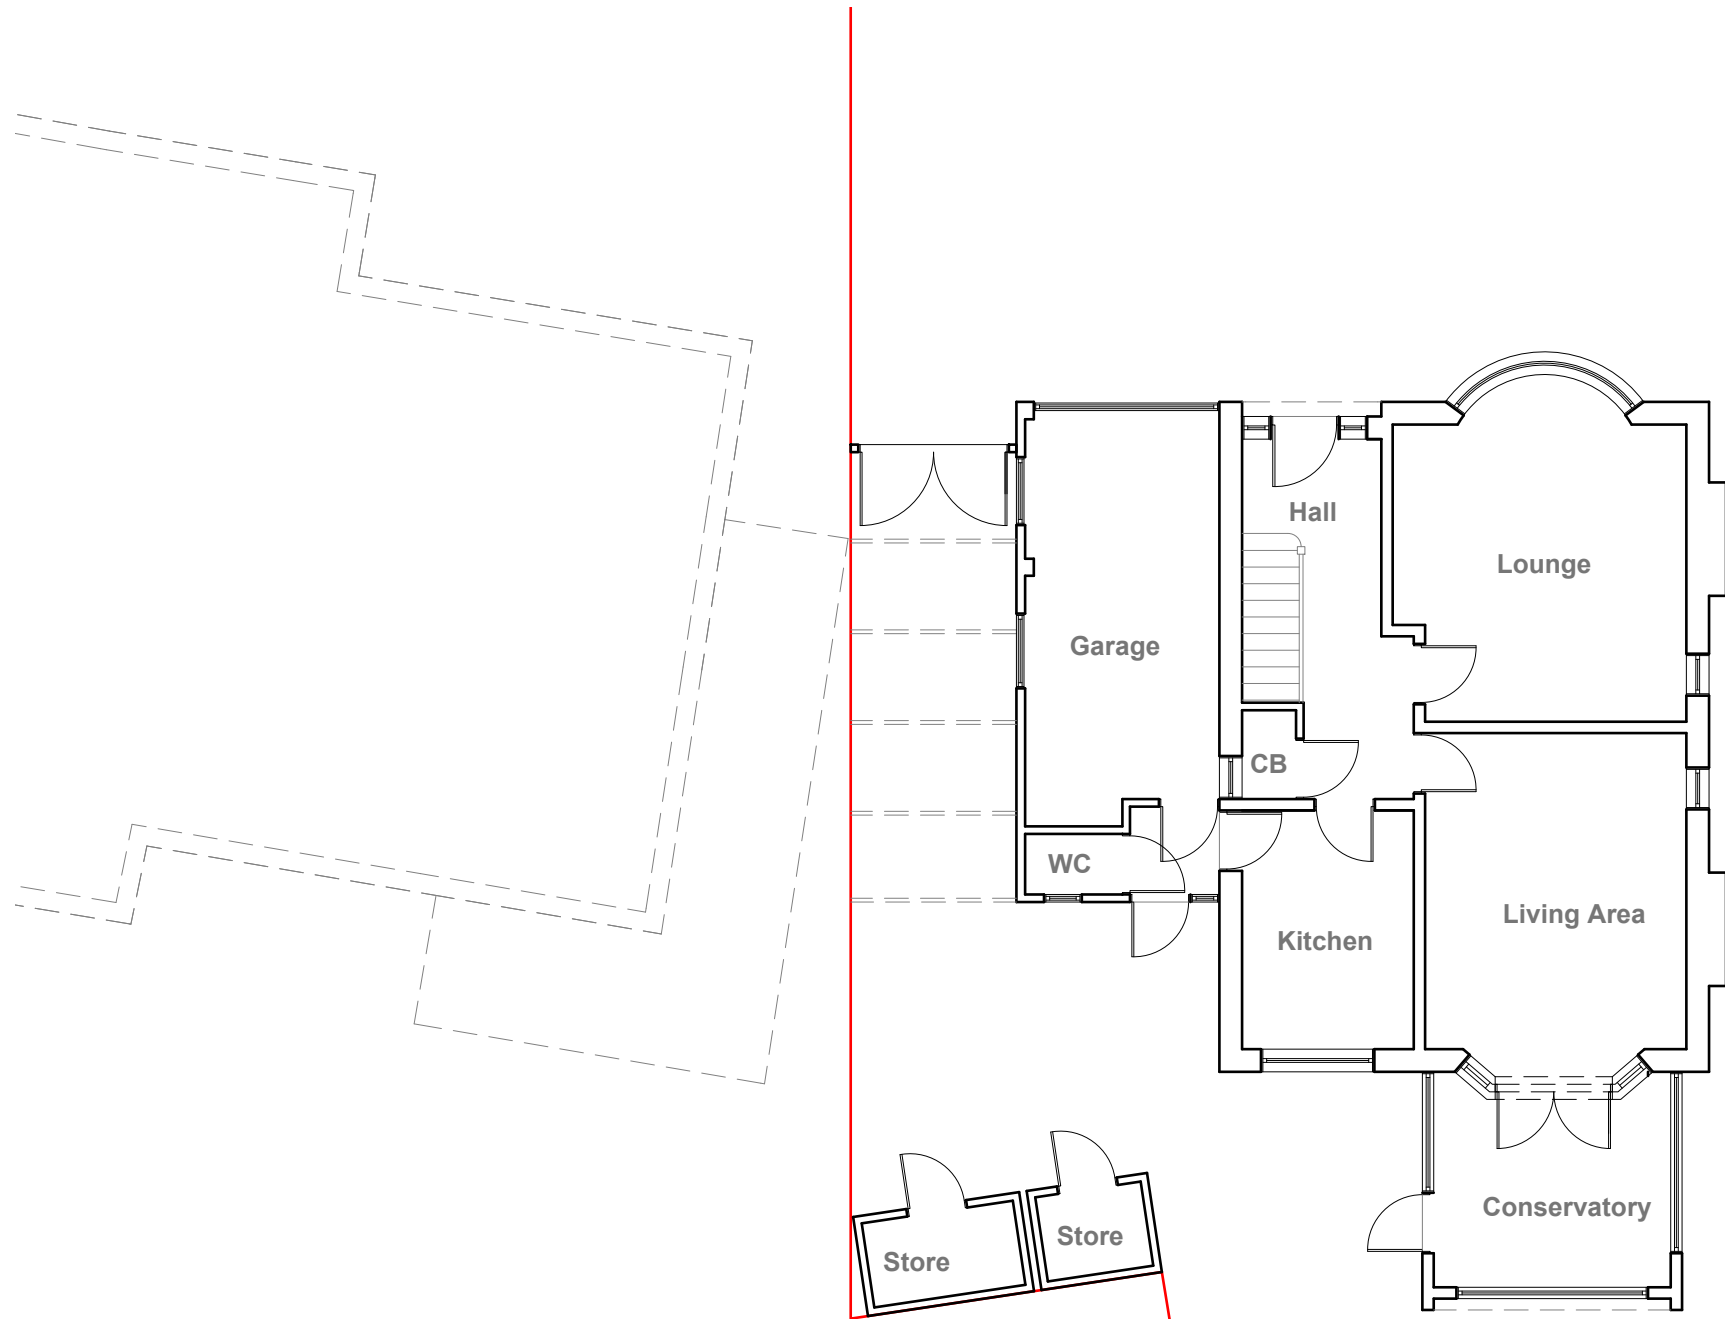

Existing Ground Floor Plan
Scale 1:100

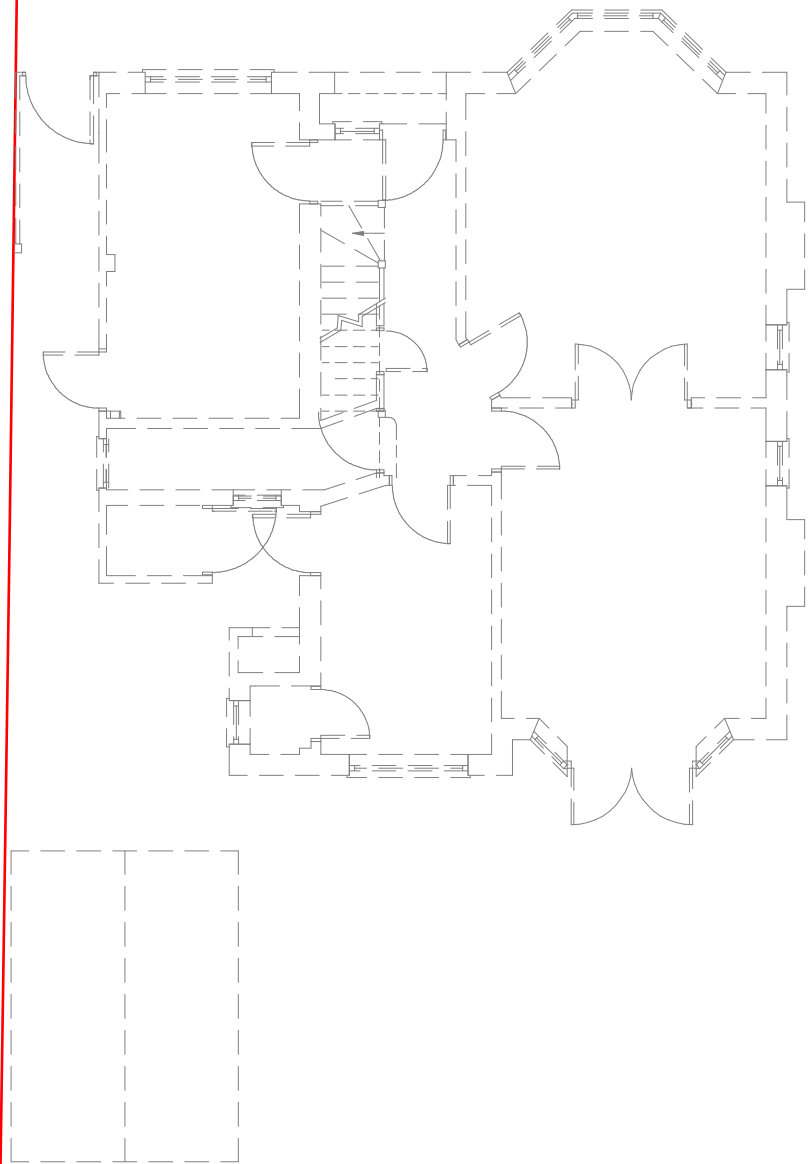

GENERAL NOTES:
1. ALL DIMENSIONS ARE IN MILLIMETER.
2. VERIFY ALL DIMENSIONS AND CONDITIONS BEFORE BUILDING OR STARTING CONSTRUCTION. NOTIFY THE DESIGNER IMMEDIATELY OF ANY DISCREPANCY OR VARIATION.
3. ALL WORK TO COMPLY WITH CURRENT BUILDING REGULATIONS AND CODES OF PRACTICE


Title:
Existing Ground Floor Plan

Site Address
213 Park Road
Uxbridge
Middx
UB8 1NR


Scale: 1:100 @A3
Date: 19/01/2023
Drawing No.: 2023/007 -01
Drawn By: FP

Revision Date:
e:mail -
faluckpatel@yahoo.com
(M) +44 (0) 7871 466 254



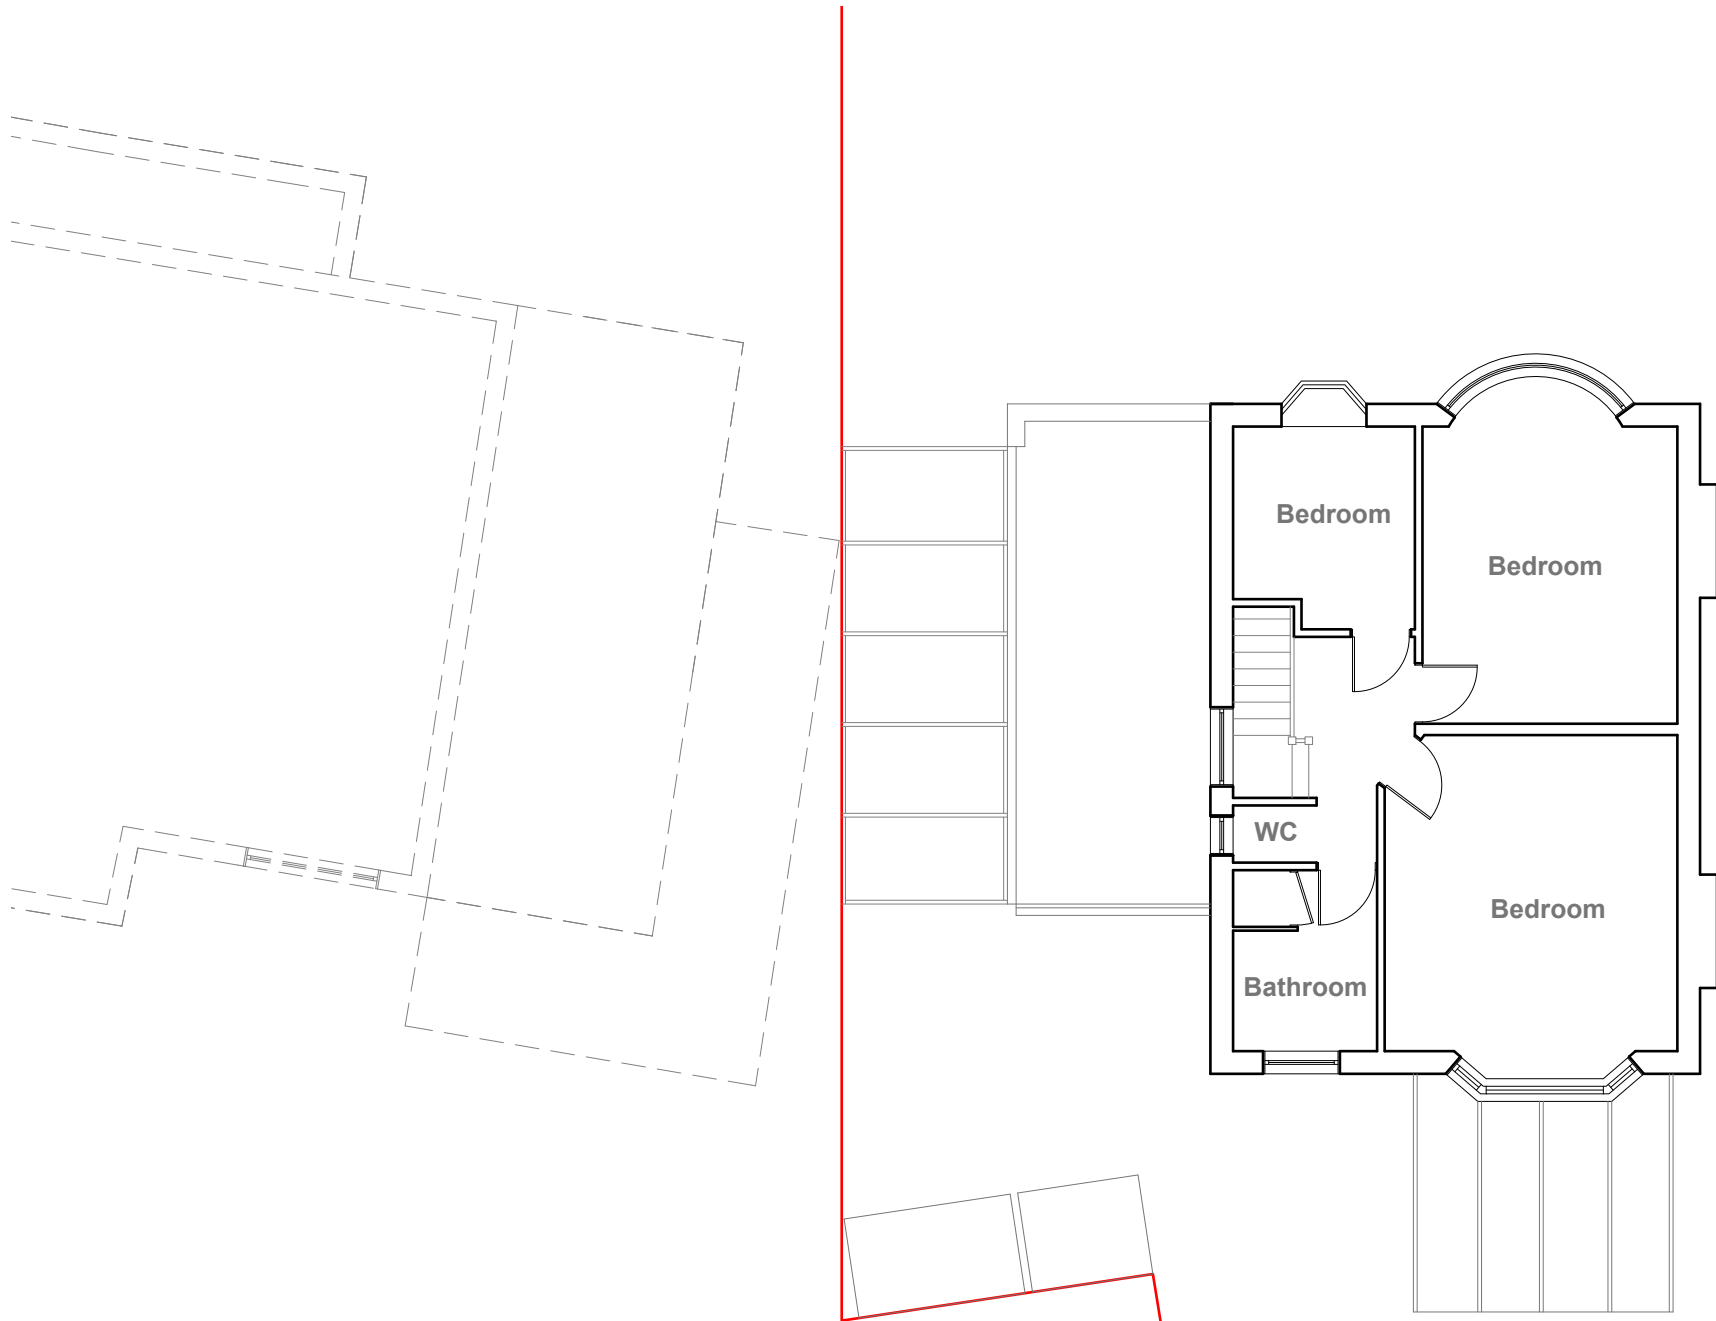

Existing First Floor Plan
Scale 1:100

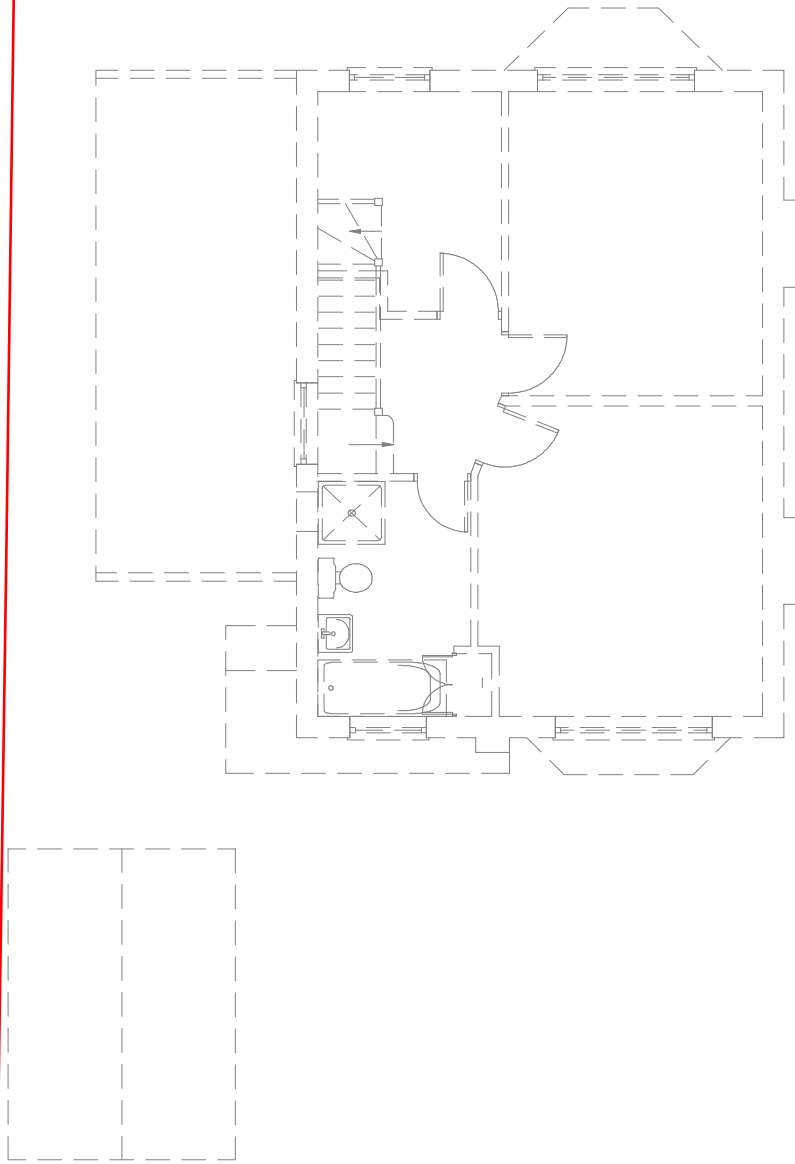

GENERAL NOTES:
1. ALL DIMENSIONS ARE IN MILLIMETER.
2. VERIFY ALL DIMENSIONS AND CONDITIONS BEFORE BUILDING OR STARTING CONSTRUCTION. NOTIFY THE DESIGNER IMMEDIATELY OF ANY DISCREPANCY OR VARIATION.
3. ALL WORK TO COMPLY WITH CURRENT BUILDING REGULATIONS AND CODES OF PRACTICE

Title:

Existing First Floor Plan

Site Address

213 Park Road
Uxbridge
Middx
UB8 1NR

Scale: 1:100 @A3

Date: 19/01/2023

Drawing No.:

2023/007 -02

Drawn By:

FP

Revision Date:

e:mail -
faluckpatel@yahoo.com
(M) +44 (0) 7871 466 254

**Faluck
Patel**




Existing Front Elevation
Scale 1:100



Existing Side Elevation
Scale 1:100



Existing Rear Elevation
Scale 1:100

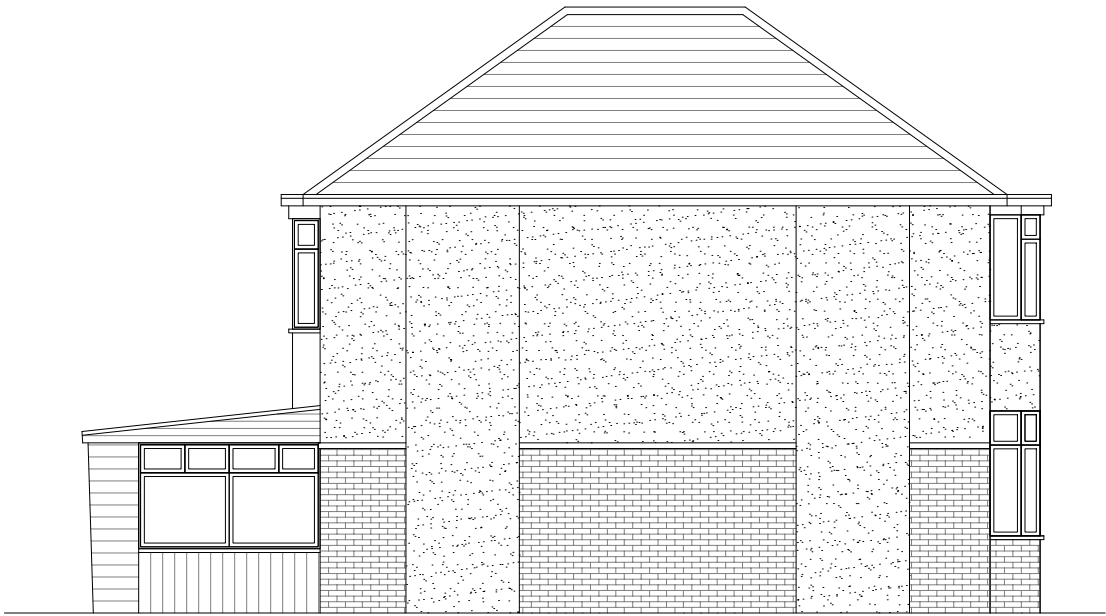

Existing Side Elevation
Scale 1:100




GENERAL NOTES:
1. ALL DIMENSIONS ARE IN MILLIMETER.
2. VERIFY ALL DIMENSIONS AND CONDITIONS BEFORE BUILDING OR STARTING CONSTRUCTION. NOTIFY THE DESIGNER IMMEDIATELY OF ANY DISCREPANCY OR VARIATION.
3. ALL WORK TO COMPLY WITH CURRENT BUILDING REGULATIONS AND CODES OF PRACTICE

Title:

Existing Elevations

Site Address	Scale: 1:100 @A3	Revision Date:
213 Park Road	Date: 19/01/2023	
Uxbridge	Drawing No.: 2023/007 -03	
Middx	Drawn By: FP	
UB8 1NR		e:mail - faluckpatel@yahoo.com (M) +44 (0) 7871 466 254



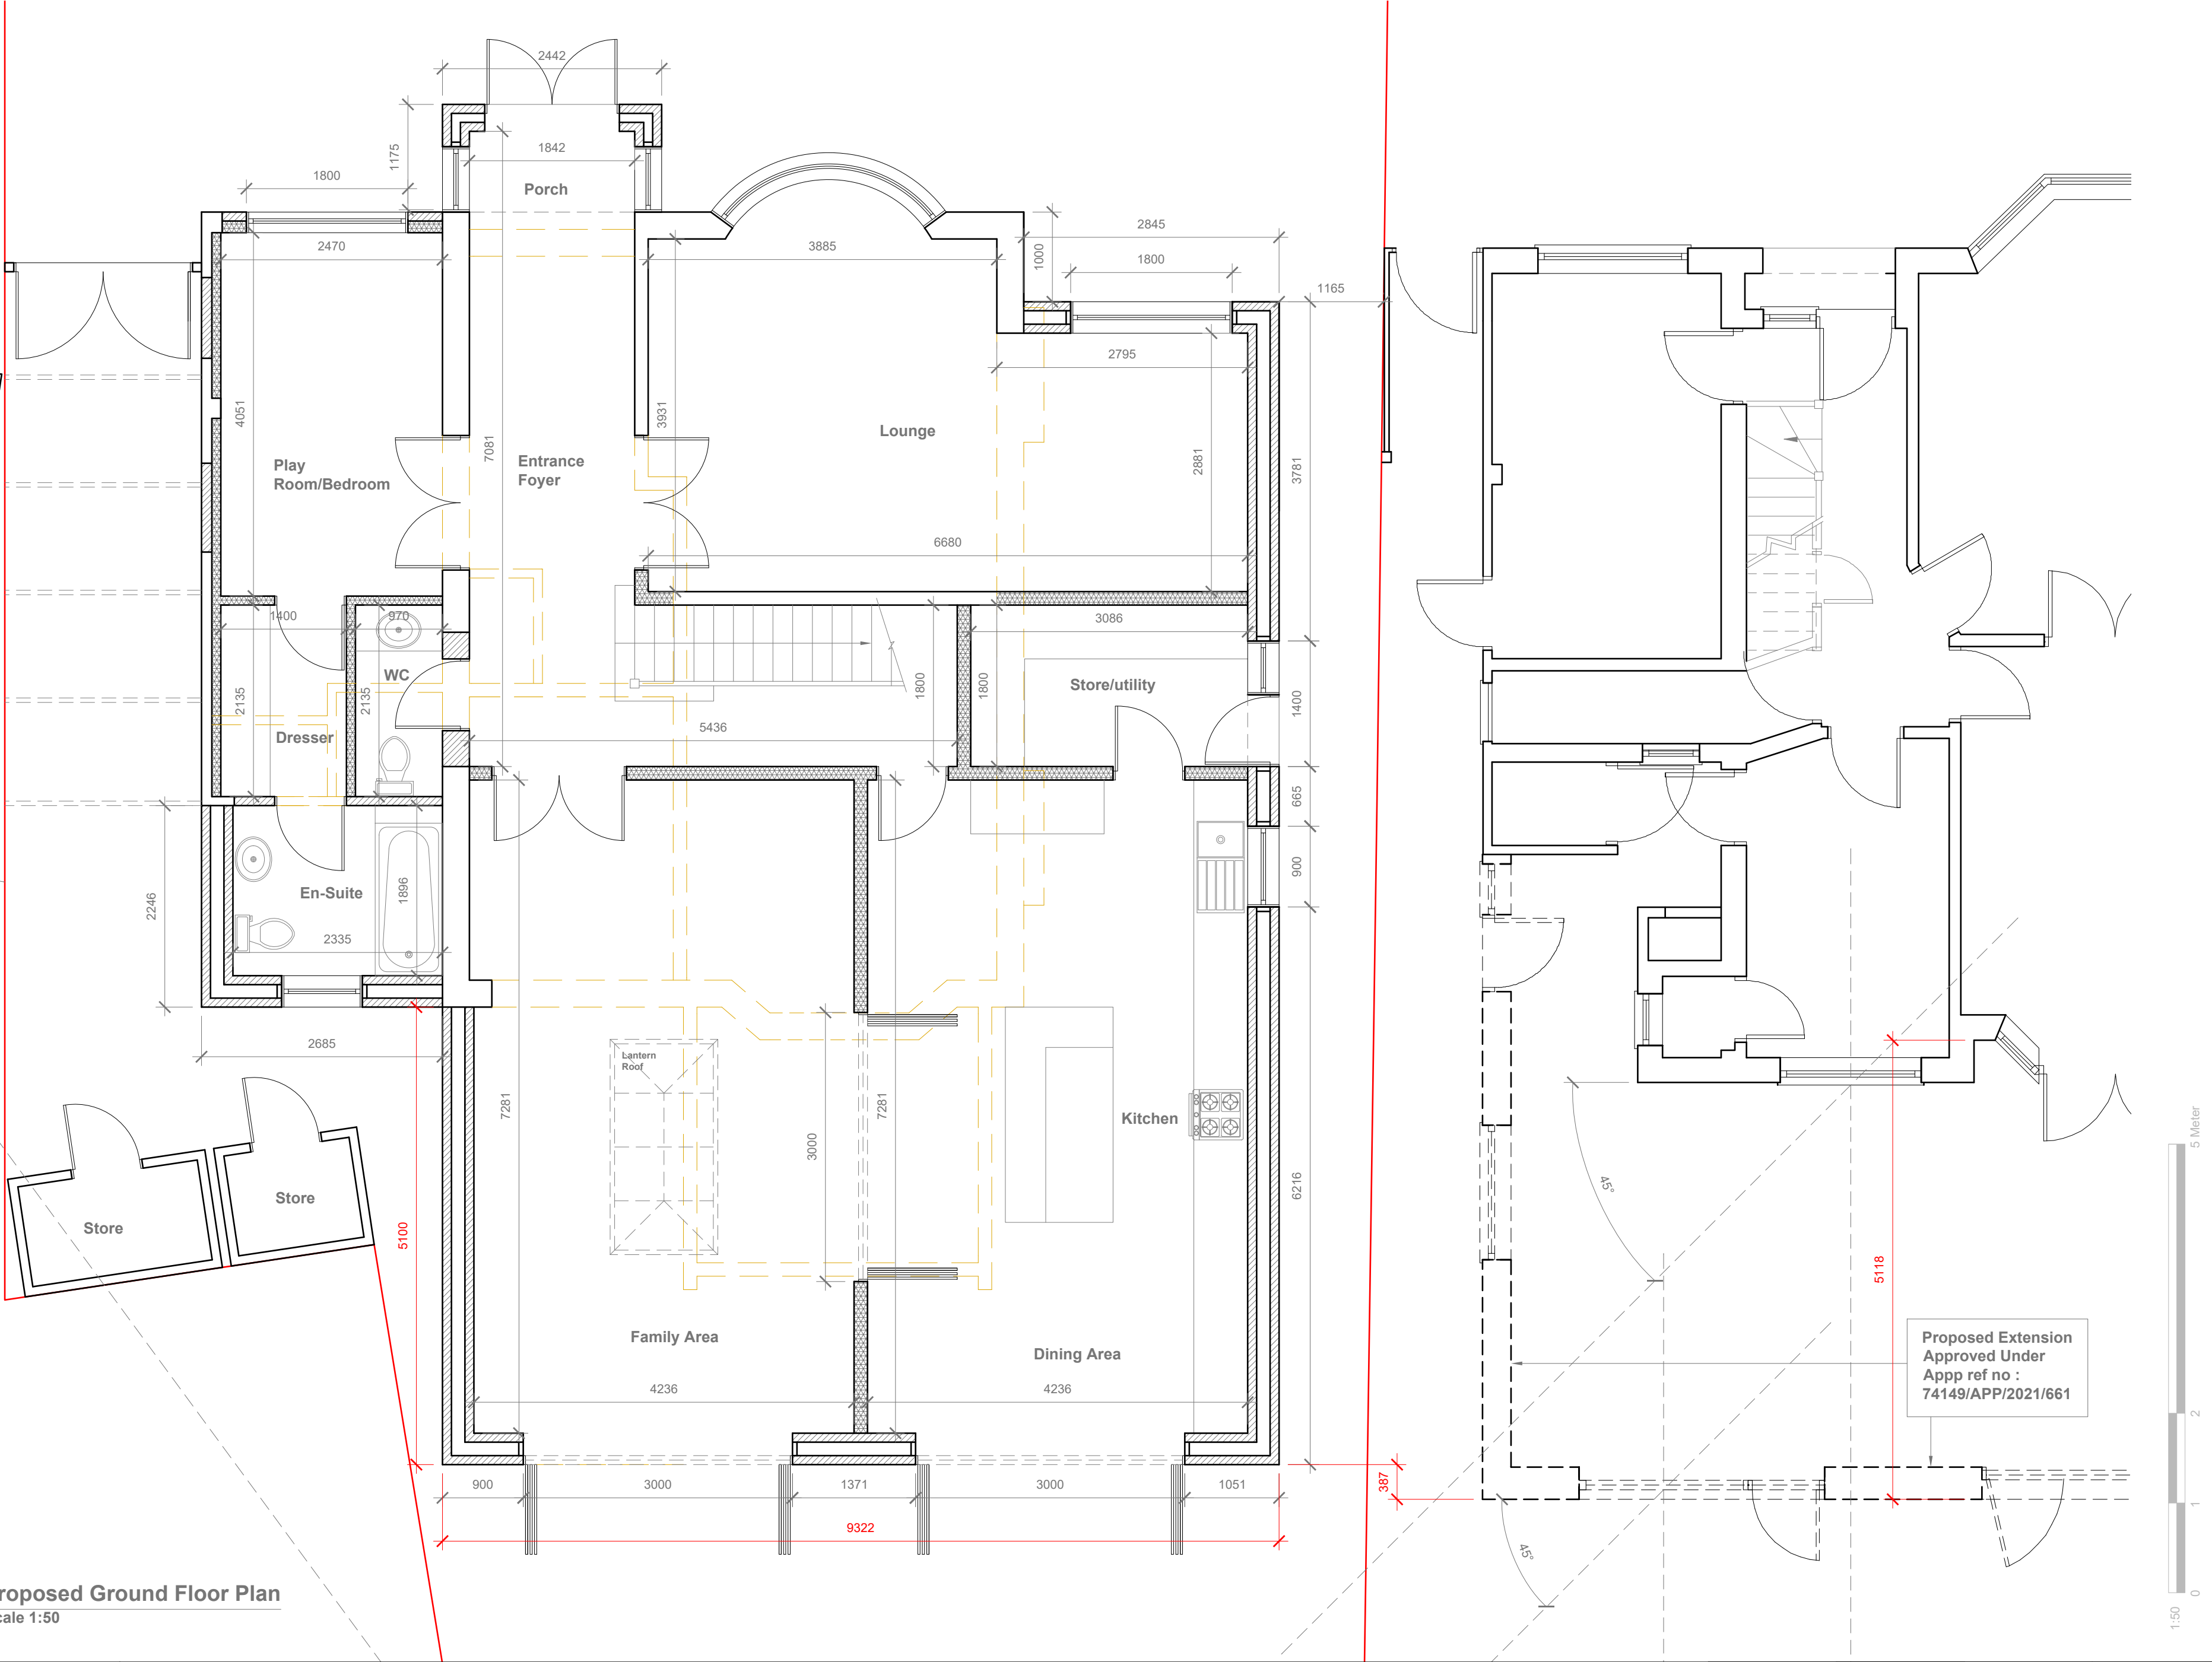


Proposed Ground Floor Plan
Scale 1:50

GENERAL NOTES:
1. ALL DIMENSIONS ARE IN MILLIMETER.
2. VERIFY ALL DIMENSIONS AND CONDITIONS BEFORE BUILDING OR STARTING CONSTRUCTION. NOTIFY THE DESIGNER IMMEDIATELY OF ANY DISCREPANCY OR VARIATION.
3. ALL WORK TO COMPLY WITH CURRENT BUILDING REGULATIONS AND CODES OF PRACTICE

Title:

Proposed Ground Floor Plan

Site Address 213 Park Road Uxbridge Middx UB8 1NR	Scale: 1:50 @A2		Revision Date:		Faluck Patel
	Date:	19/01/2023	A	20-03-2023	
	Drawing No.:	2023/007 -04			
	Drawn By:	FP			
		e-mail - faluckpatel@yahoo.com (M) +44 (0) 7871 466 254			

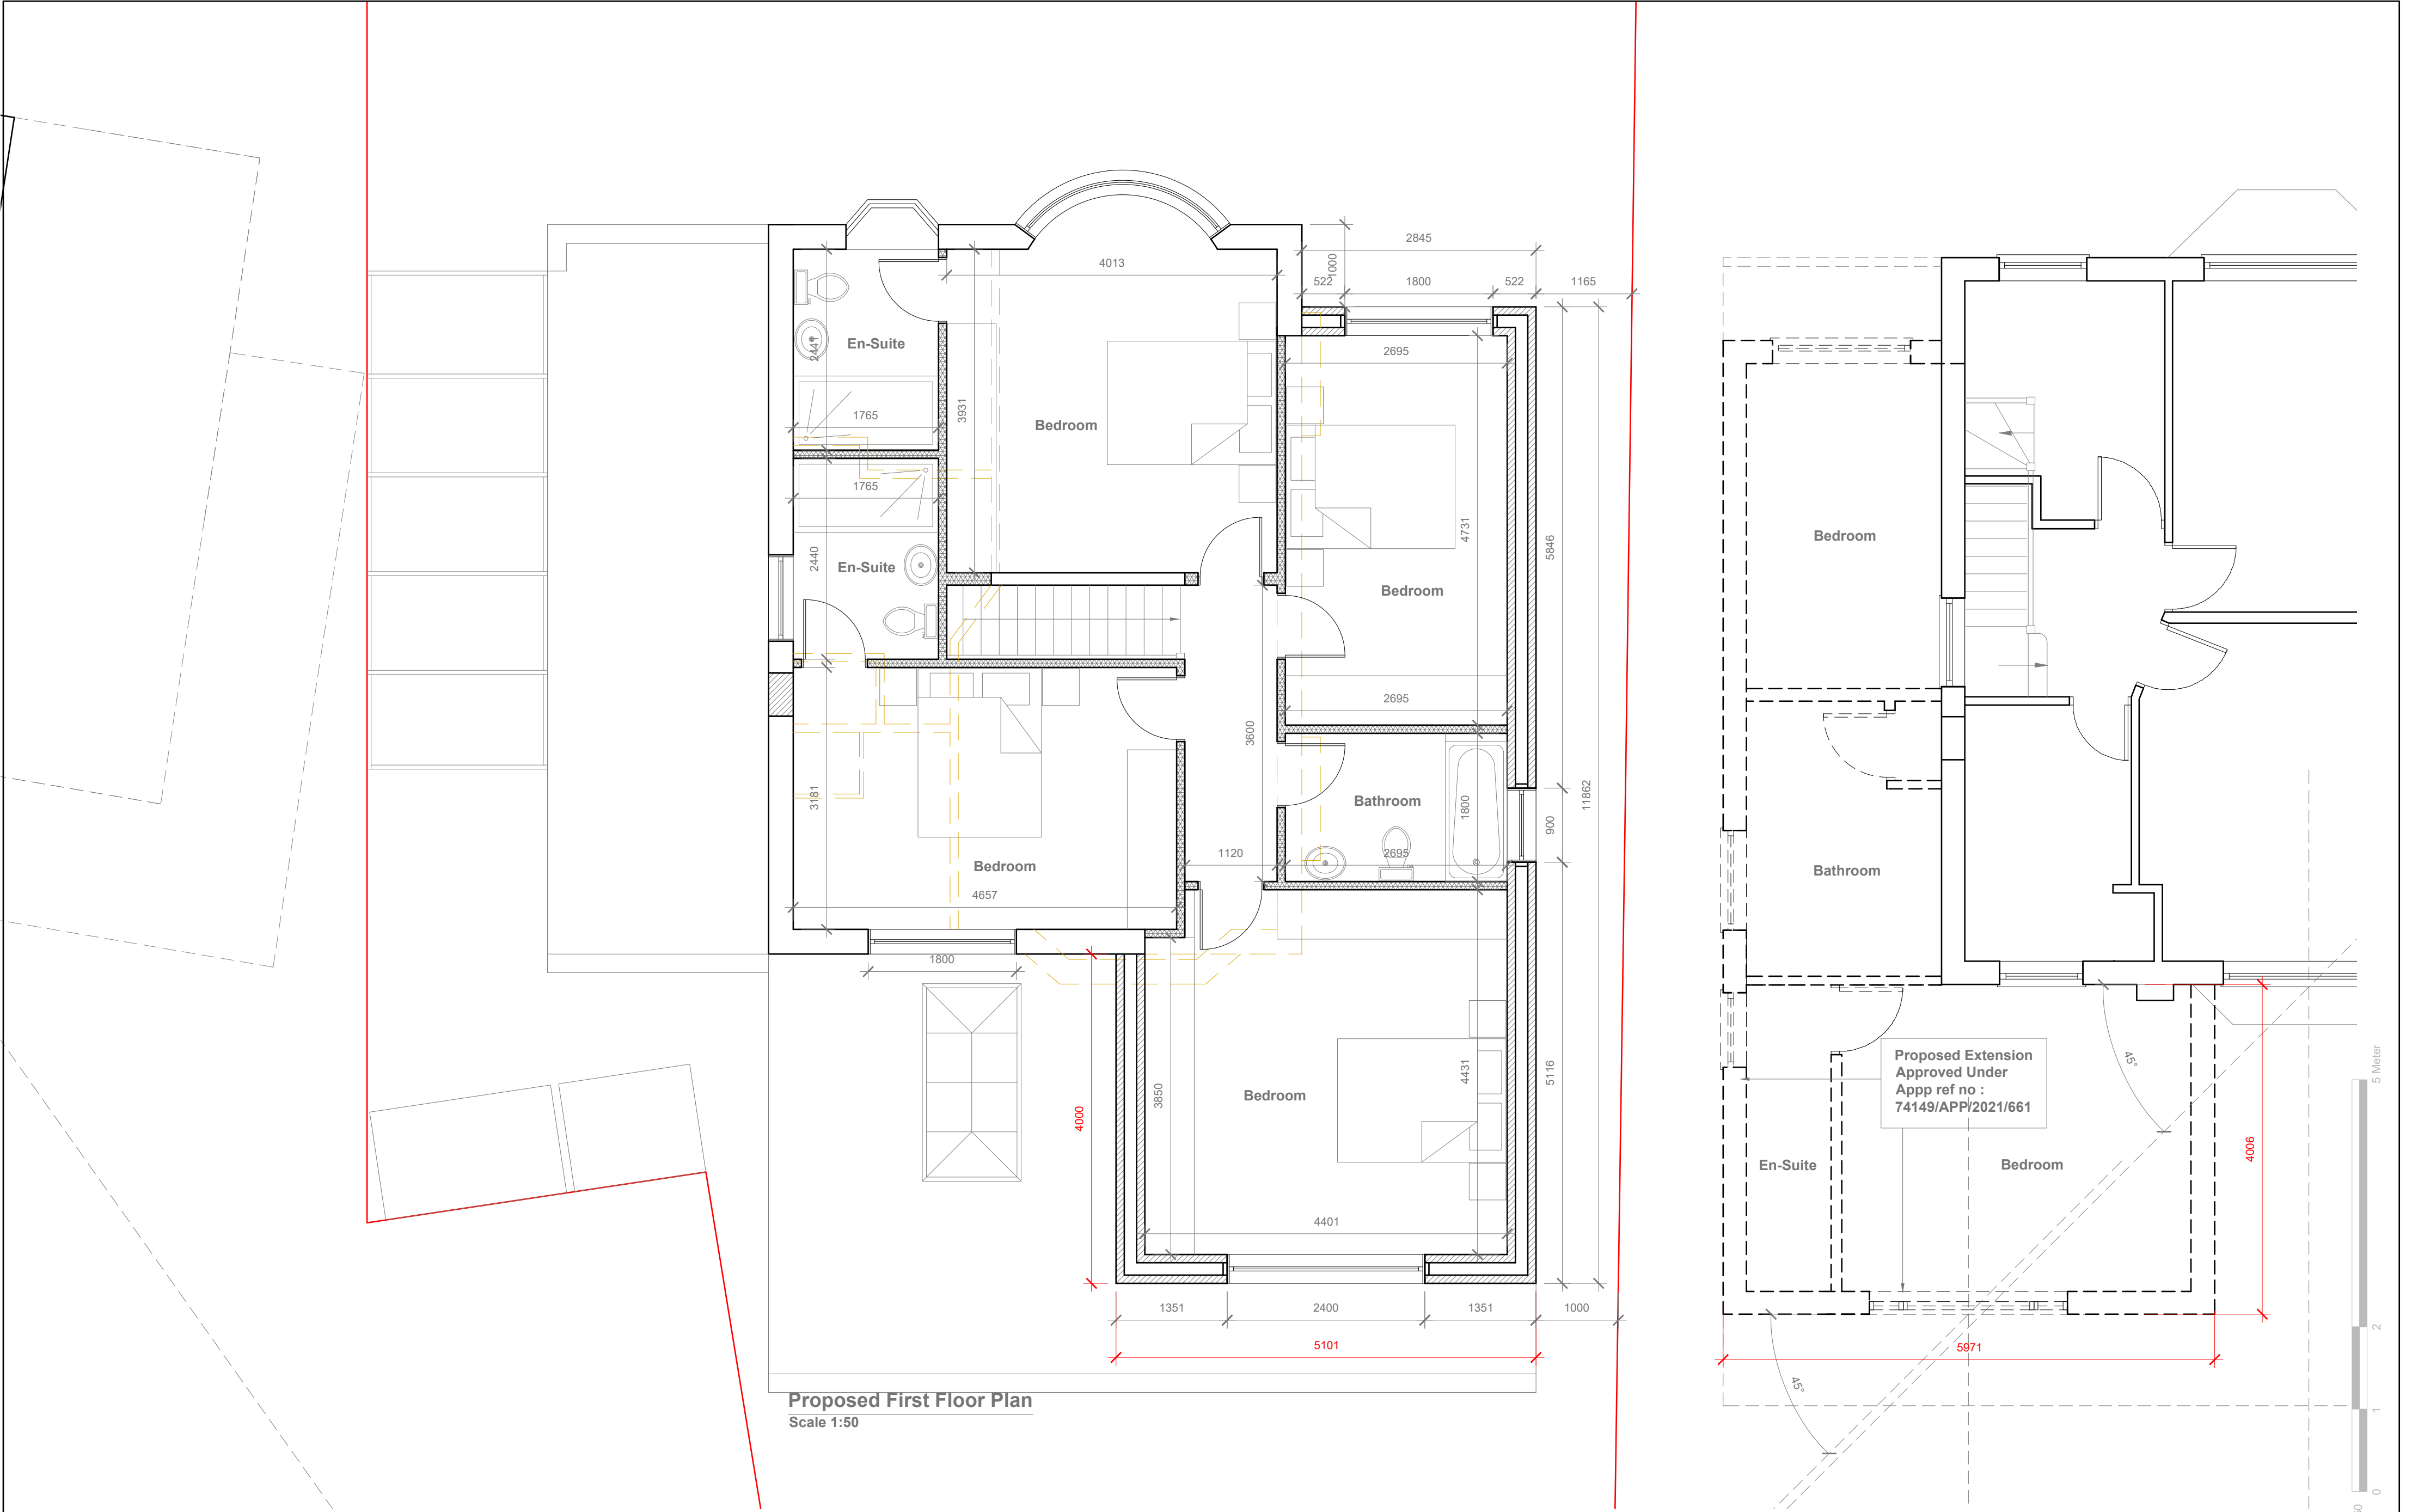

GENERAL NOTES:
1. ALL DIMENSIONS ARE IN MILLIMETER.
2. VERIFY ALL DIMENSIONS AND CONDITIONS BEFORE BUILDING OR STARTING CONSTRUCTION. NOTIFY THE DESIGNER IMMEDIATELY OF ANY DISCREPANCY OR VARIATION.
3. ALL WORK TO COMPLY WITH CURRENT BUILDING REGULATIONS AND CODES OF PRACTICE

Title:

Proposed First Floor Plan

Site Address	Scale: 1:50 @A2	Revision Date:
213 Park Road	Date: 19/01/2023	A 20-03-2023
Uxbridge	Drawing No.: 2023/007 -05	
Middx	Drawn By:	
UB8 1NR	FP	
		e-mail - faluckpatel@yahoo.com (M) +44 (0) 7871 466 254




Proposed External Finish
Materials to Match Existing
External Finish Materials

Proposed Flank Wall Window to
be Obscure Glazed and Non
Opening below 1.7m from FFL



Proposed Front Elevation
Scale 1:100

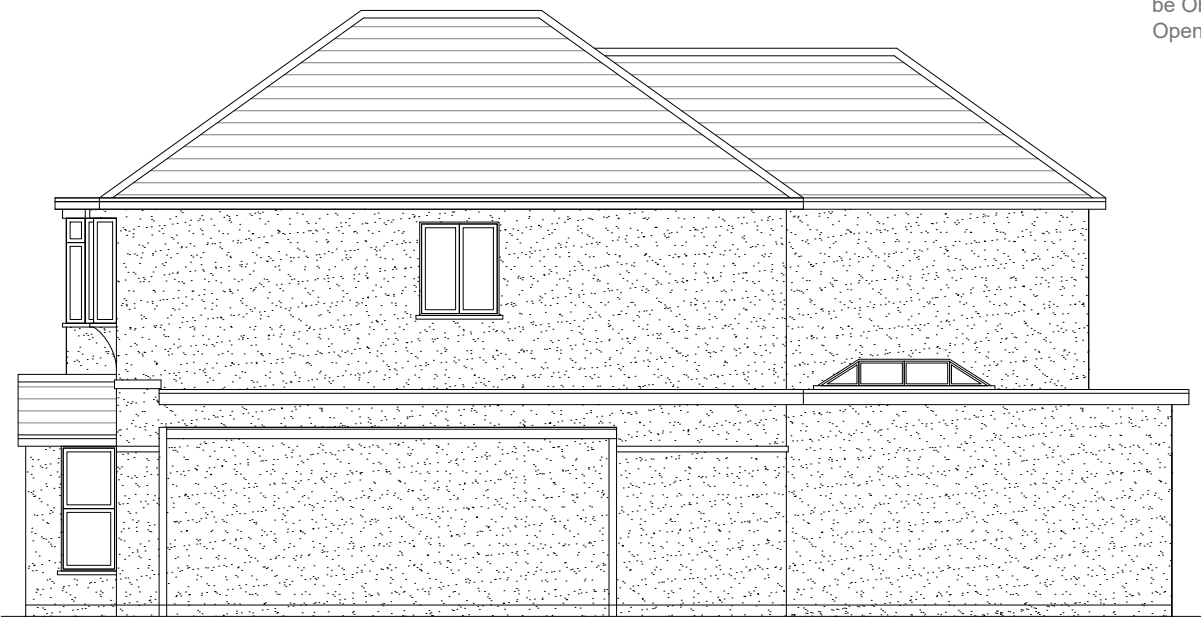

Proposed Side Elevation
Scale 1:100



Proposed Rear Elevation
Scale 1:100



Proposed Side Elevation
Scale 1:100



GENERAL NOTES:
1. ALL DIMENSIONS ARE IN MILLIMETER.
2. VERIFY ALL DIMENSIONS AND CONDITIONS BEFORE BUILDING OR STARTING CONSTRUCTION. NOTIFY THE DESIGNER IMMEDIATELY OF ANY DISCREPANCY OR VARIATION.
3. ALL WORK TO COMPLY WITH CURRENT BUILDING REGULATIONS AND CODES OF PRACTICE

Title:

Proposed Elevations

Site Address	Scale: 1:100 @A3	Revision Date:	
213 Park Road	Date: 19/01/2023	A	20-03-2023
Uxbridge	Drawing No.: 2023/007 -06		
Middx	Drawn By: FP	e:mail - faluckpatel@yahoo.com	
UB8 1NR		(M) +44 (0) 7871 466 254	

