




EXISTING FRONT ELEVATION
SCALE 1:50



EXISTING FRONT ELEVATION
SCALE 1:50



EXISTING FRONT ELEVATION
SCALE 1:50

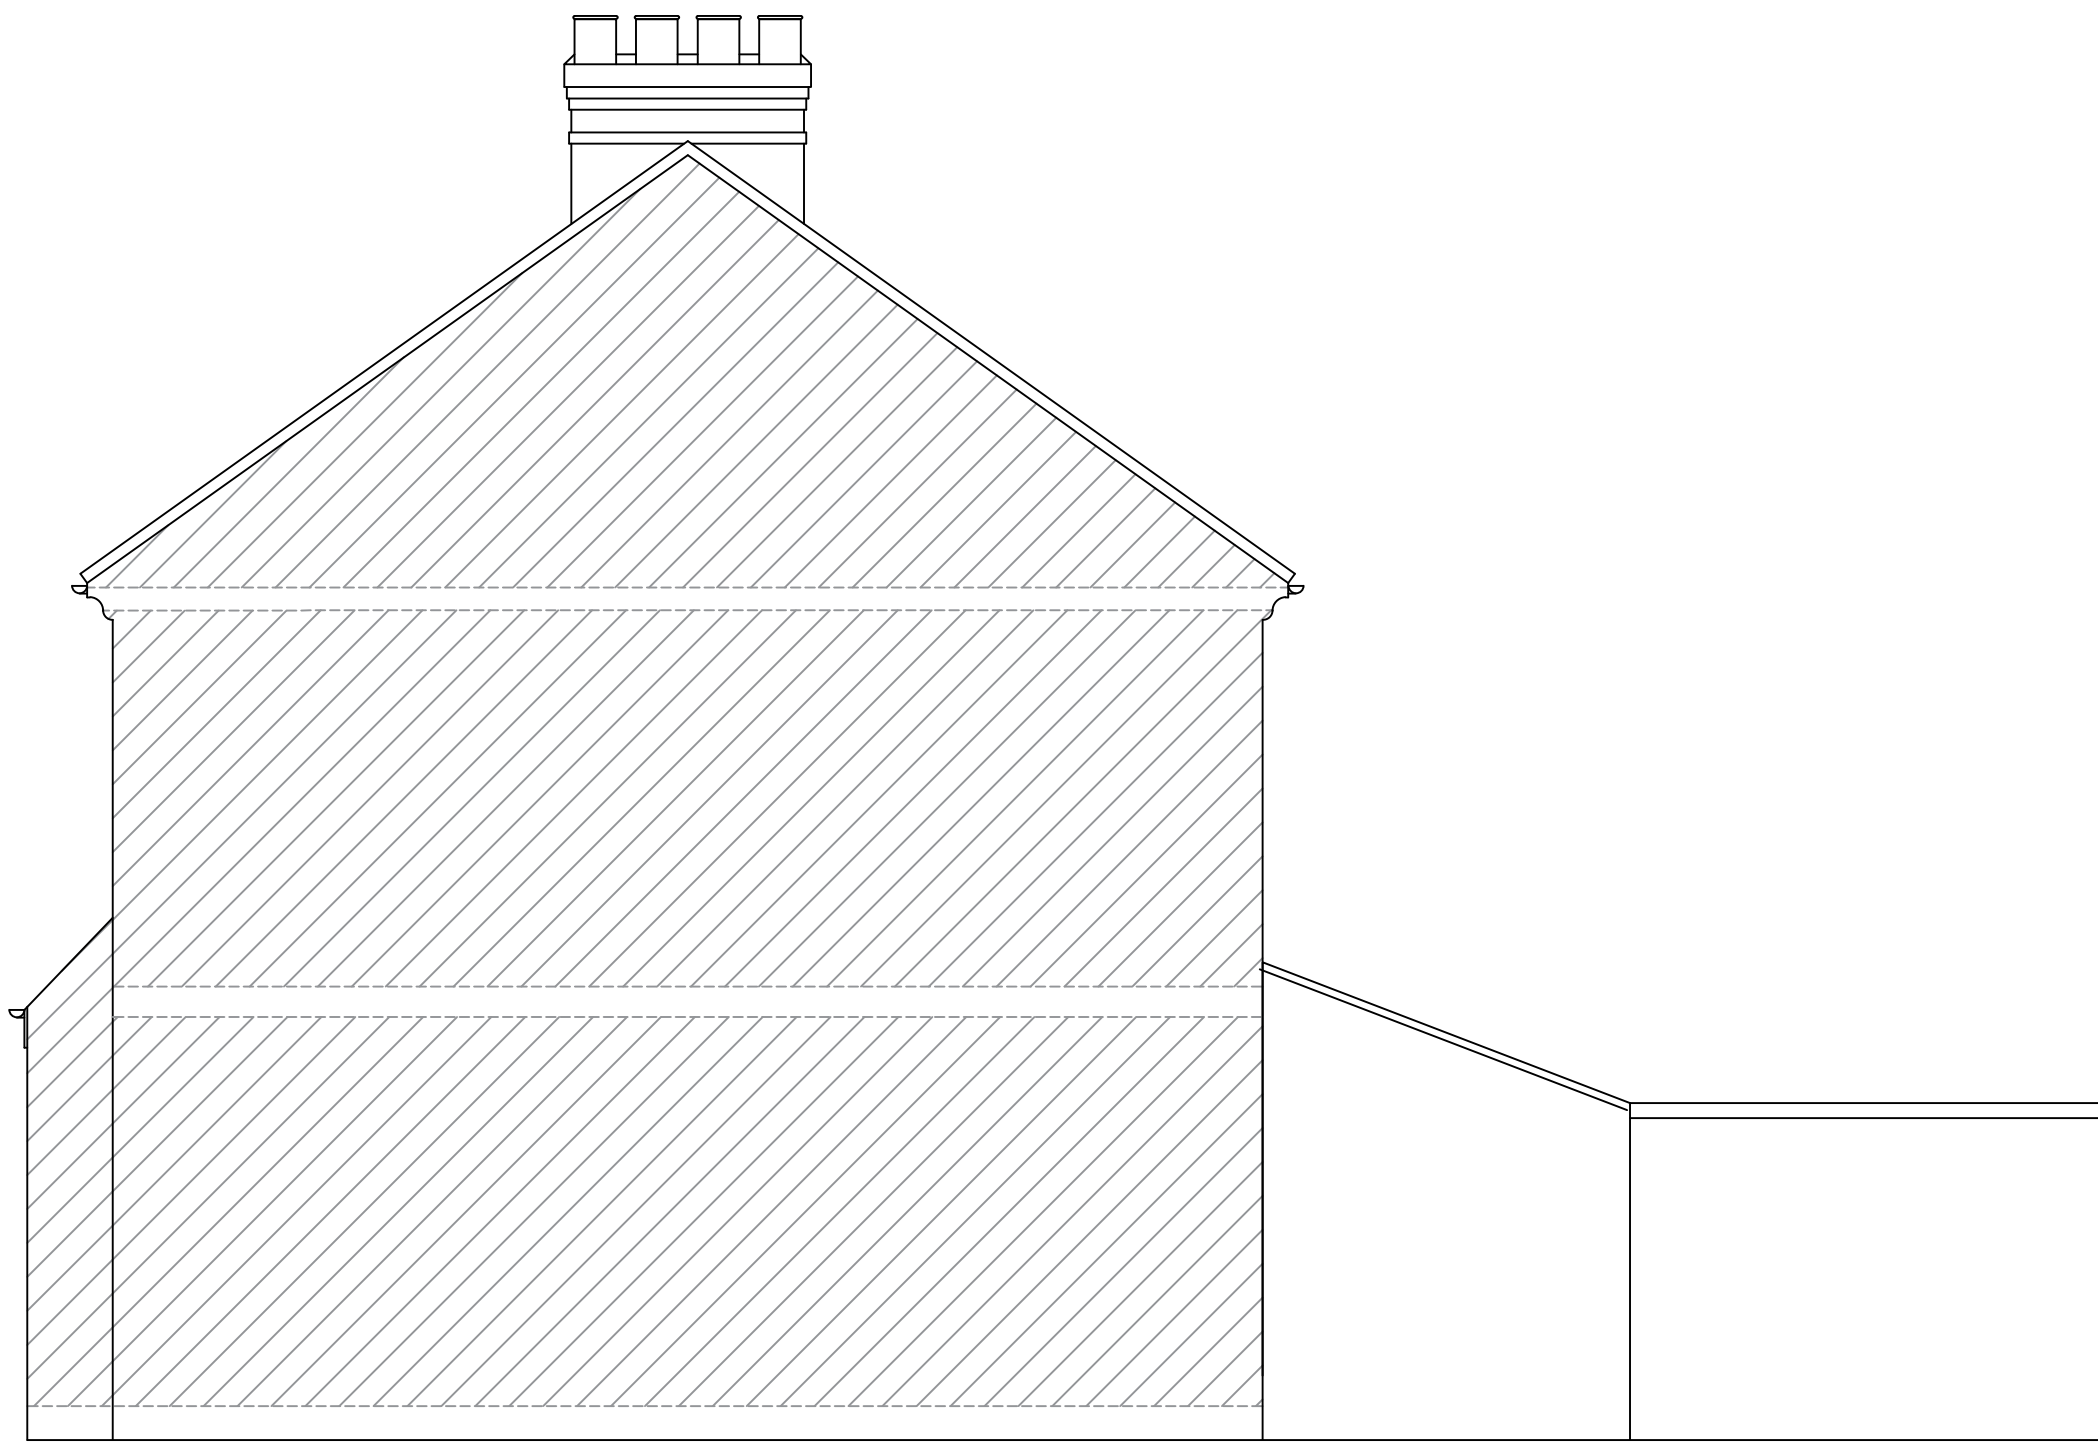

EXISTING FRONT ELEVATION
SCALE 1:50



REV:	DESCRIPTION:	BY:	DATE:
STATUS: For Planning Approval			

IMS Design & Build
21 Colne Avenue
West Drayton
+44 7791 116 802
a_sahid@hotmail.com

CLIENT:

ARCHITECT: Mohammed Sahid

SITE: 22 Keith Road, Hayes
UB3 4HW

TITLE: Existing Elevations

SCALE AT A1: 1:50	DATE: 27/10/25	DRAWN: MS	CHECKED: MS
PROJECT NO: 1.61	DRAWING NO: 22KR-MS-003	REVISION: A01	