


PROPOSED FIRST FLOOR PLAN  
SCALE 1:50

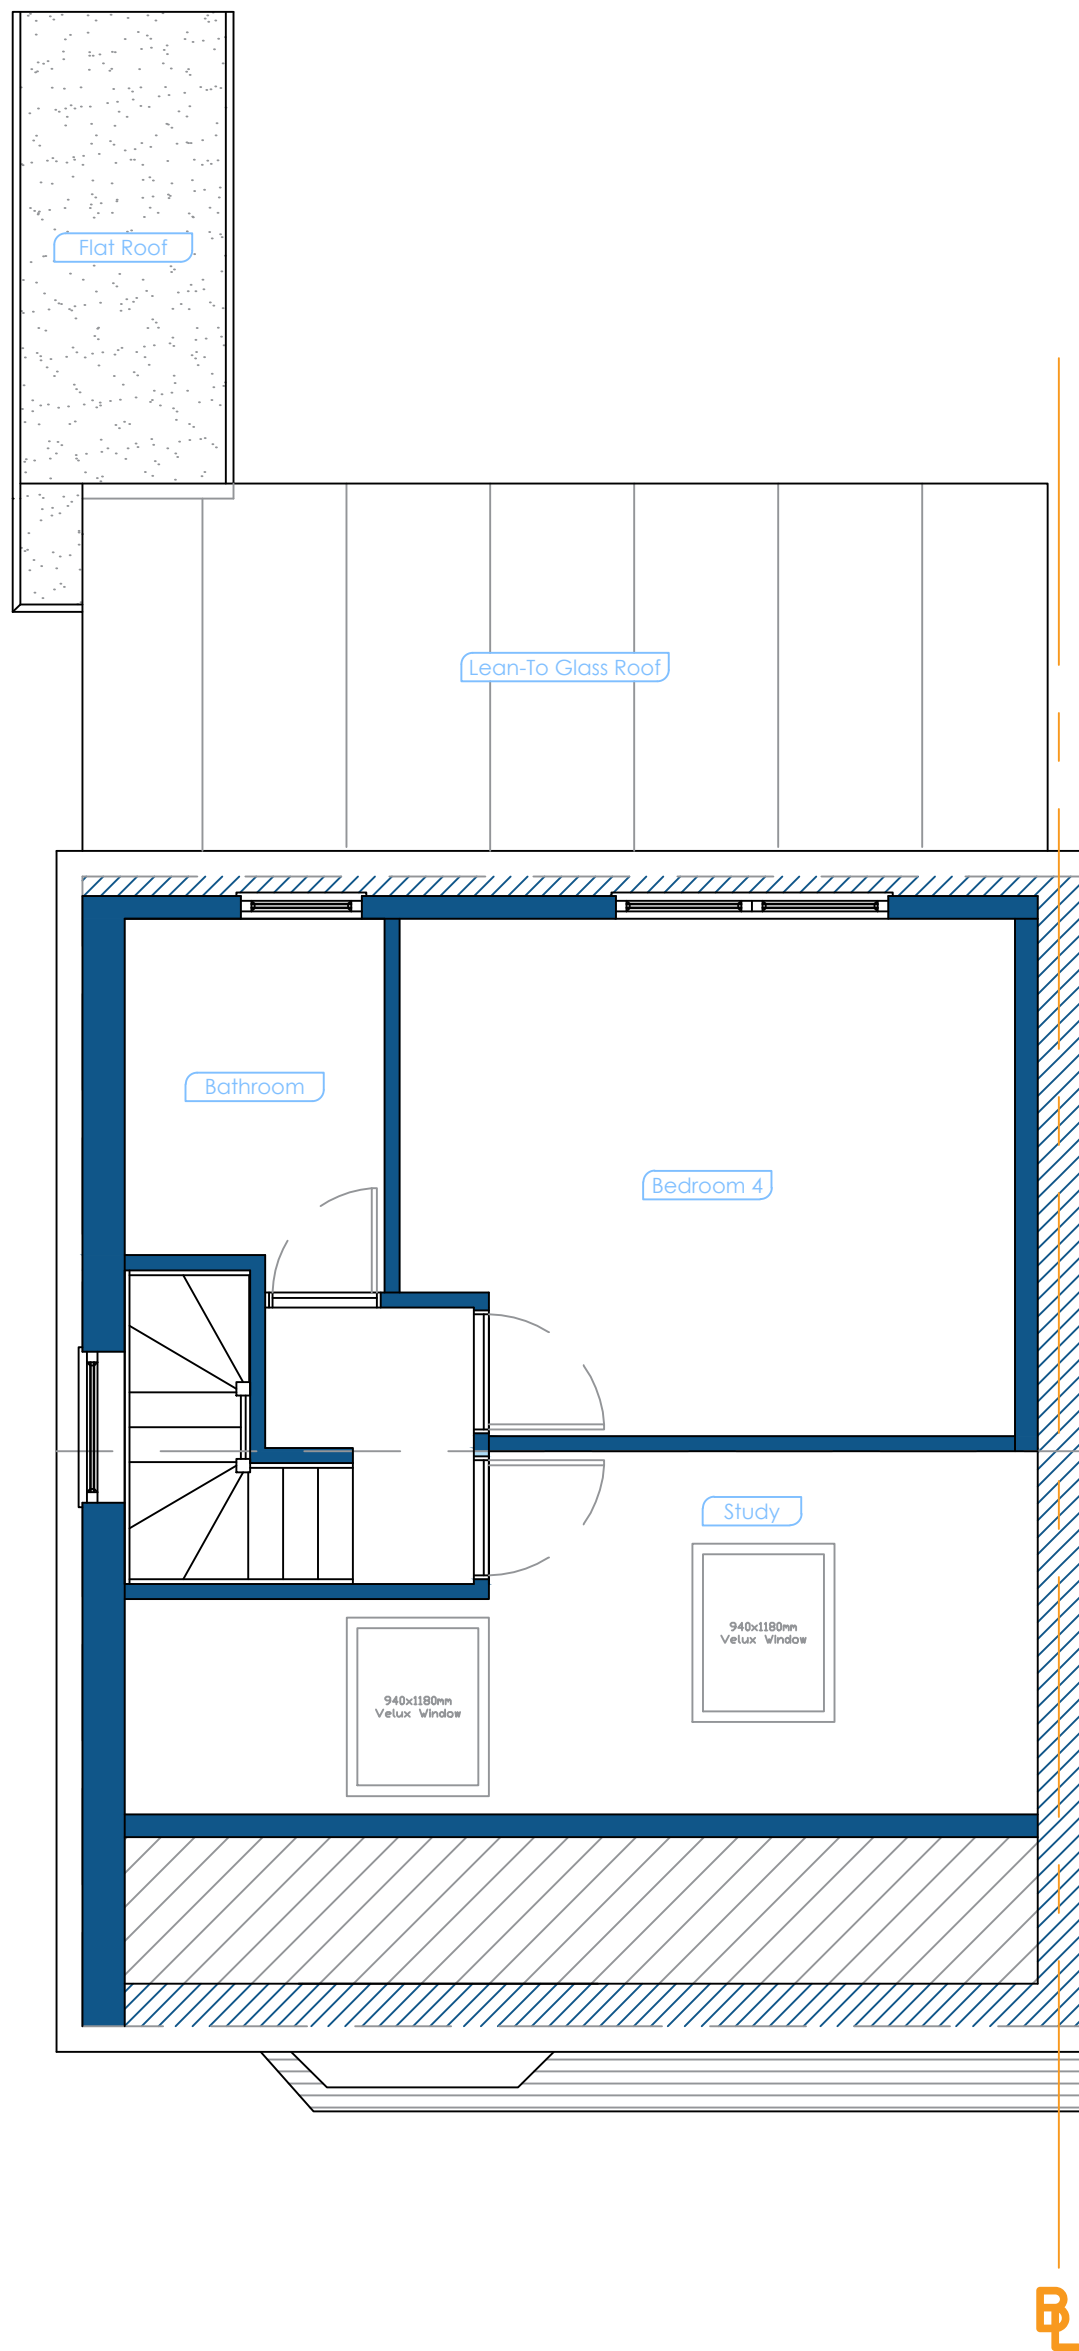

PROPOSED SECOND FLOOR PLAN  
SCALE 1:50



- Notes:
- All materials used will be of similar to existing
  - Any side facing windows will be obscurely glazed and non-opening (unless the parts of the window which can be opened are more than 1.7 metres above the floor of the room in which the window is installed)
  - Rooflights will not protrude more than 150mm

REV:	DESCRIPTION:	BY:	DATE:
STATUS: For Planning Approval			
IMS Design & Build 21 Colne Avenue West Drayton +44 7791 116 802 a_sahid@hotmail.com			
CLIENT: ----- ----- -----			
ARCHITECT: Mohammed Sahid ----- ----- -----			
SITE: 22 Keith Road, Hayes UB3 4HW			
TITLE: Proposed Floor Plans -----			
SCALE AT A2: 1:50	DATE: 27/10/25	DRAWN: MS	CHECKED: MS
PROJECT NO: 1.61	DRAWING NO: 22KR-MS-004	REVISION: A01	