


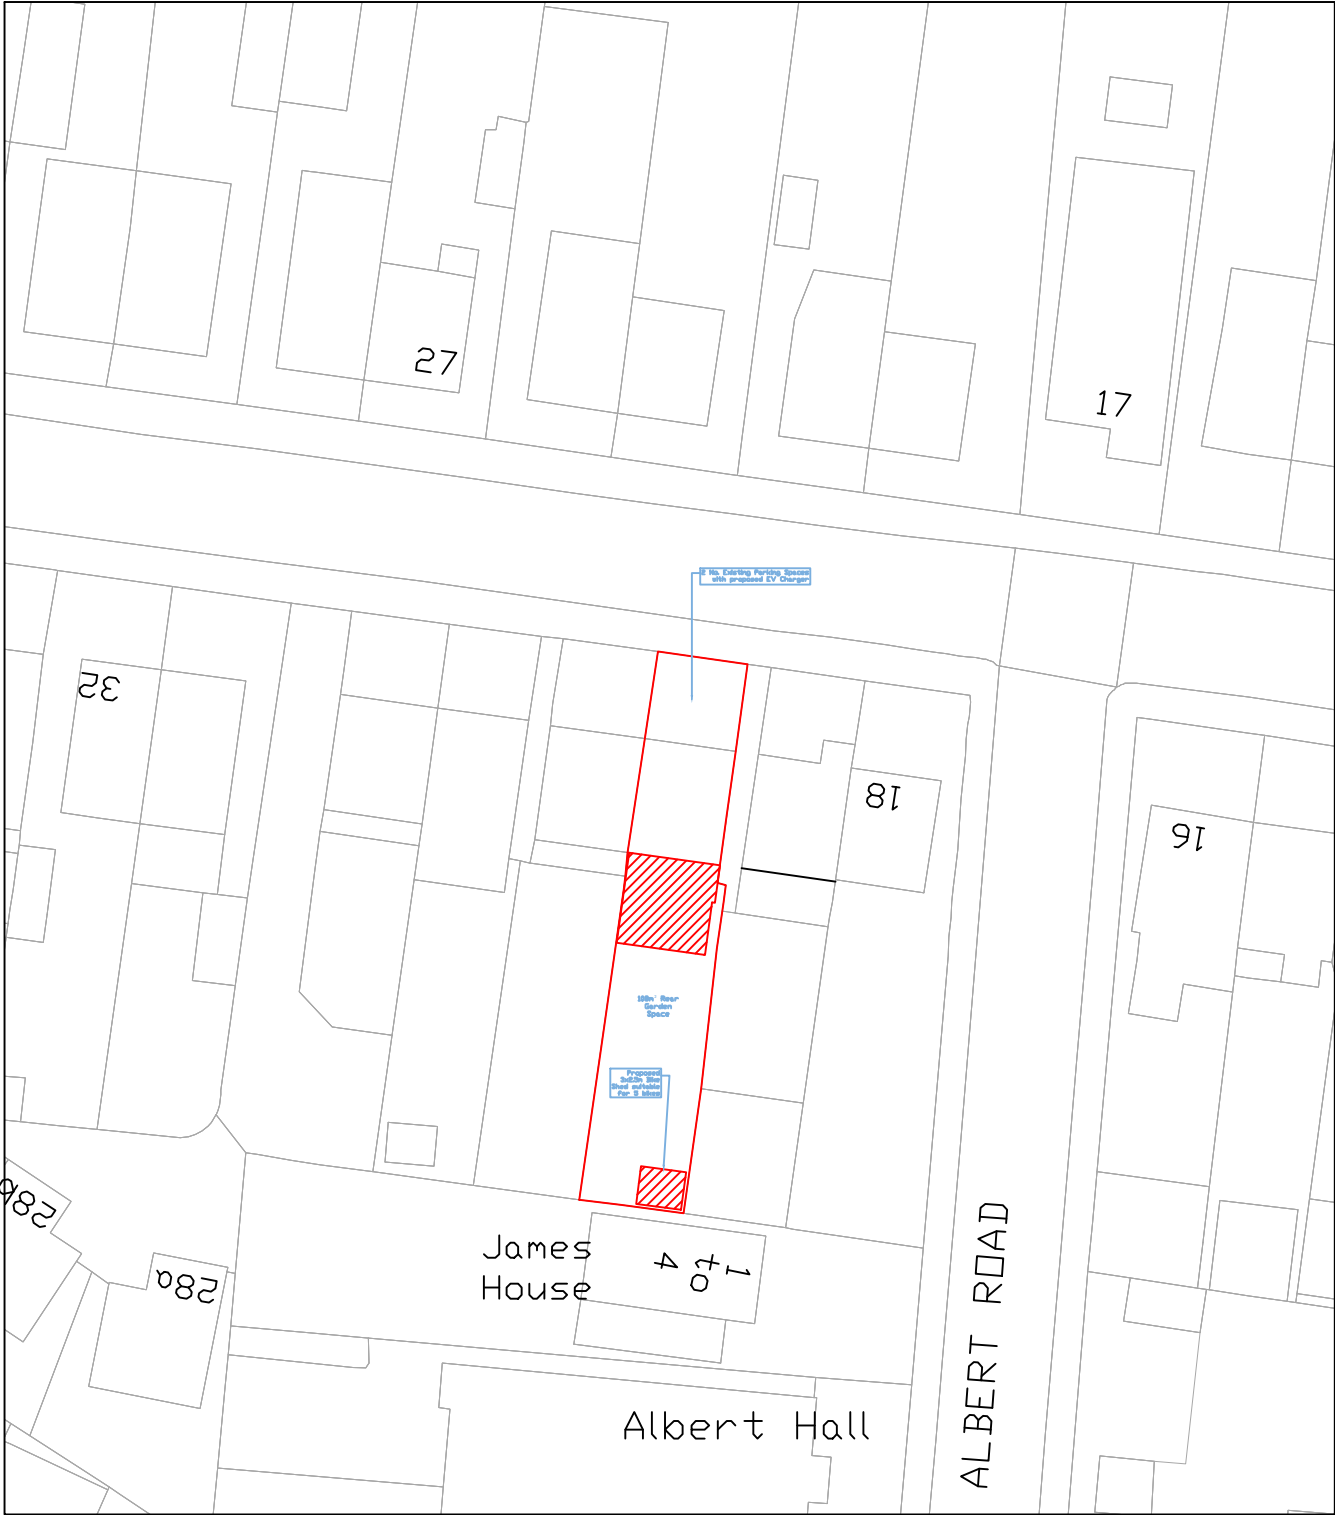

PROPOSED SITE PLAN

SCALE 1:500



REV:	DESCRIPTION:	BY:	DATE:
STATUS: For Planning Approval			

Knightsbridge Prime Development

21 Colne Avenue
West Drayton
+44 7791 116 802
a_sahid@hotmail.com

CLIENT:

ARCHITECT: Mohammed Sahid

SITE: 22 Keith Road, Hayes
UB3 4HW

TITLE: Proposed Site Plan

SCALE AT A3: 1:500	DATE: 27/10/25	DRAWN: MS	CHECKED: MS
PROJECT NO: 1.61	DRAWING NO: 22KR-MS-001	REVISION: A01	