


EXISTING GROUND FLOOR PLAN

SCALE 1:50

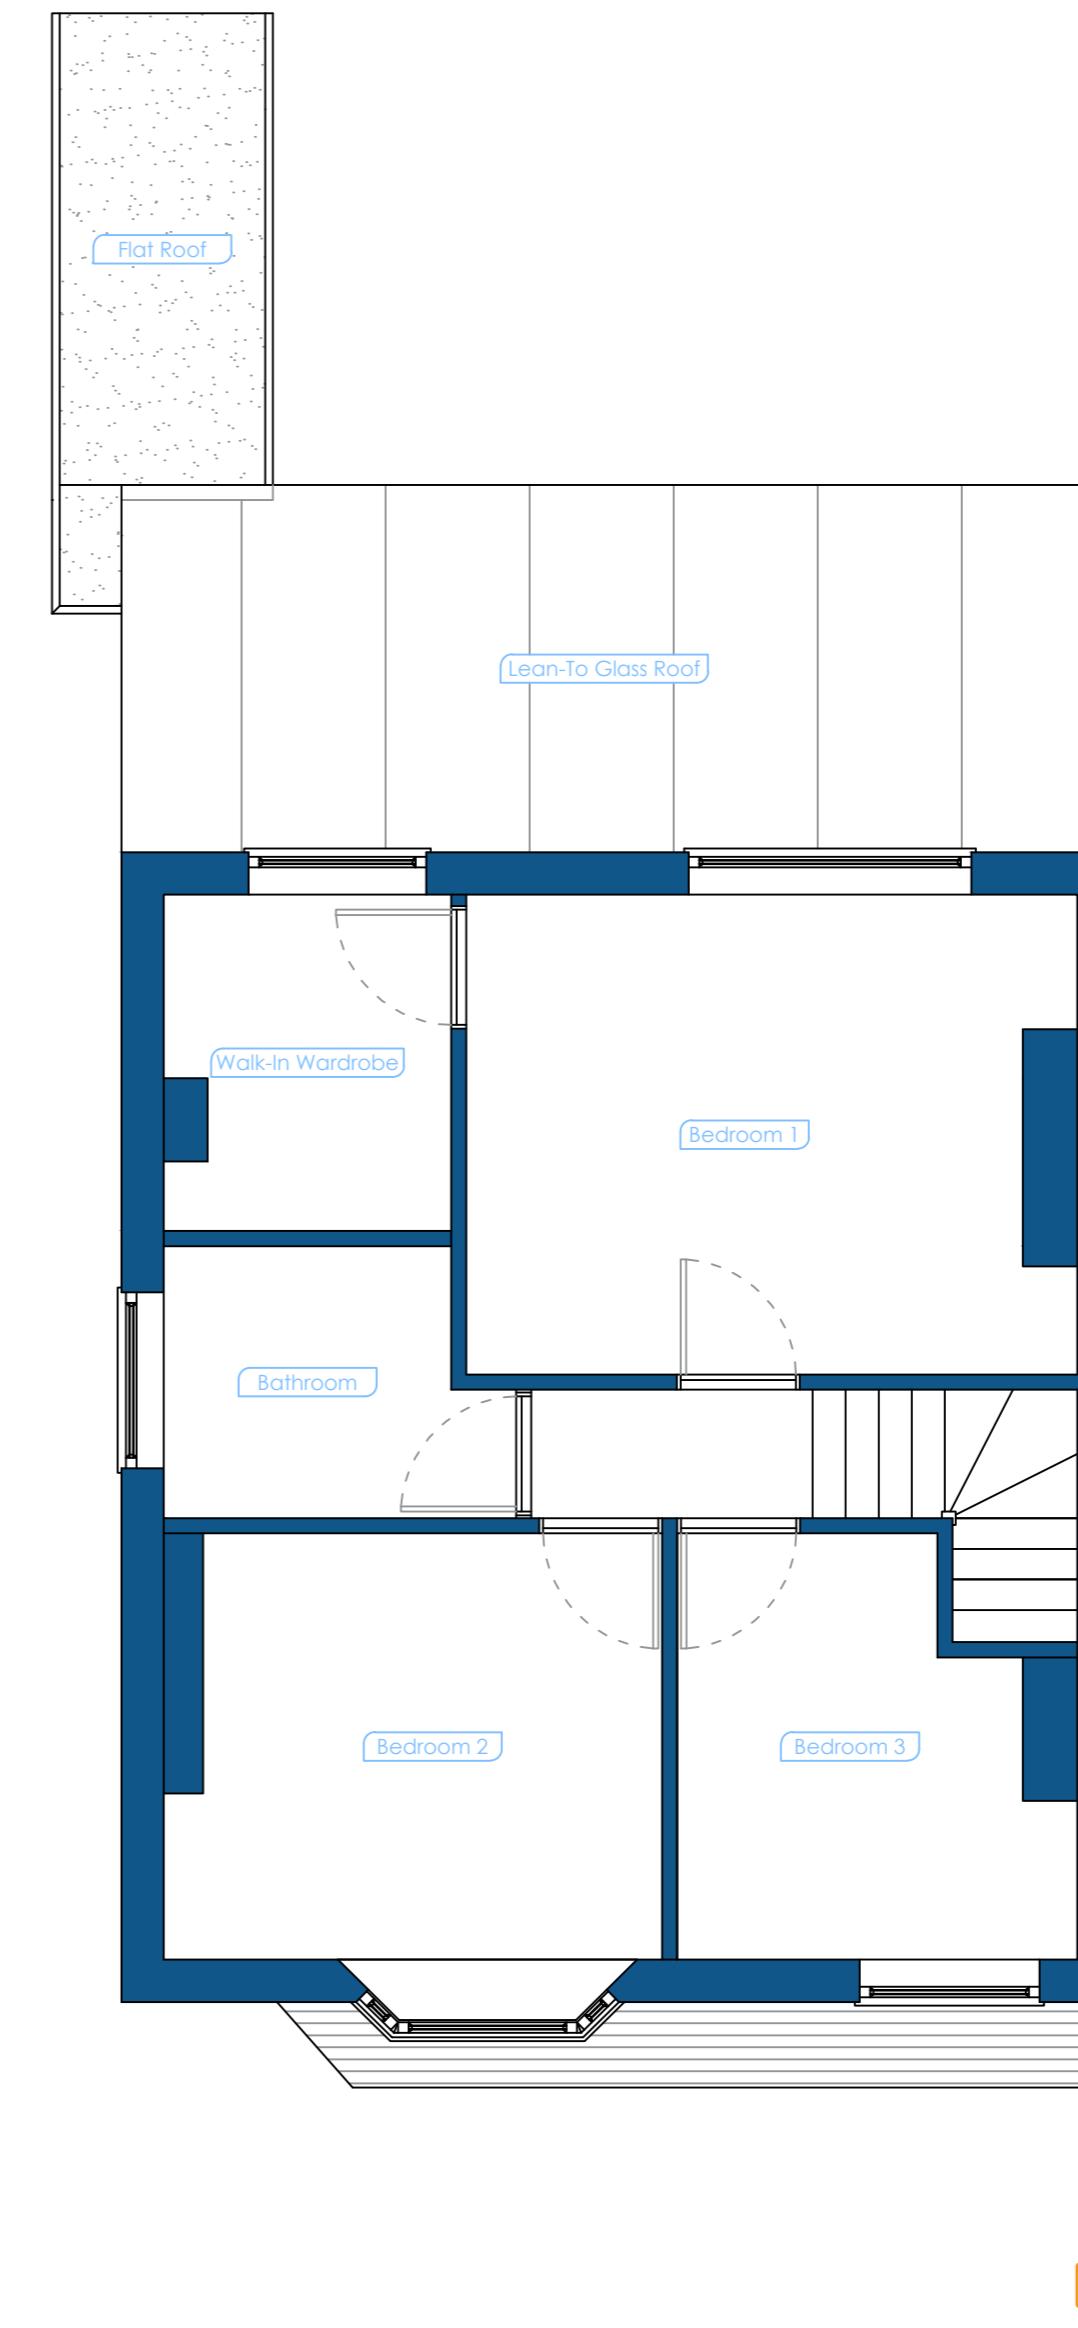

EXISTING FIRST FLOOR PLAN

SCALE 1:50

Scale 1:50

0 1 2 3 4 5

REV: DESCRIPTION: BY: DATE:
STATUS: For Planning Approval

Knightsbridge Prime Development
21 Colne Avenue
West Drayton
+44 7791 116 802
a_sahid@hotmail.com

CLIENT: -----

ARCHITECT: Mohammed Sahid

SITE: 22 Keith Road, Hayes
UB3 4HW

TITLE: Existing Floor Plans

SCALE AT A2: 1:50	DATE: 27/10/25	DRAWN: MS	CHECKED: MS
PROJECT NO: 1.61	DRAWING NO: 22KR-MS-002	REVISION: A01	

Notes: