




EXISTING FRONT ELEVATION
SCALE 1:50



EXISTING FRONT ELEVATION
SCALE 1:50



EXISTING FRONT ELEVATION
SCALE 1:50

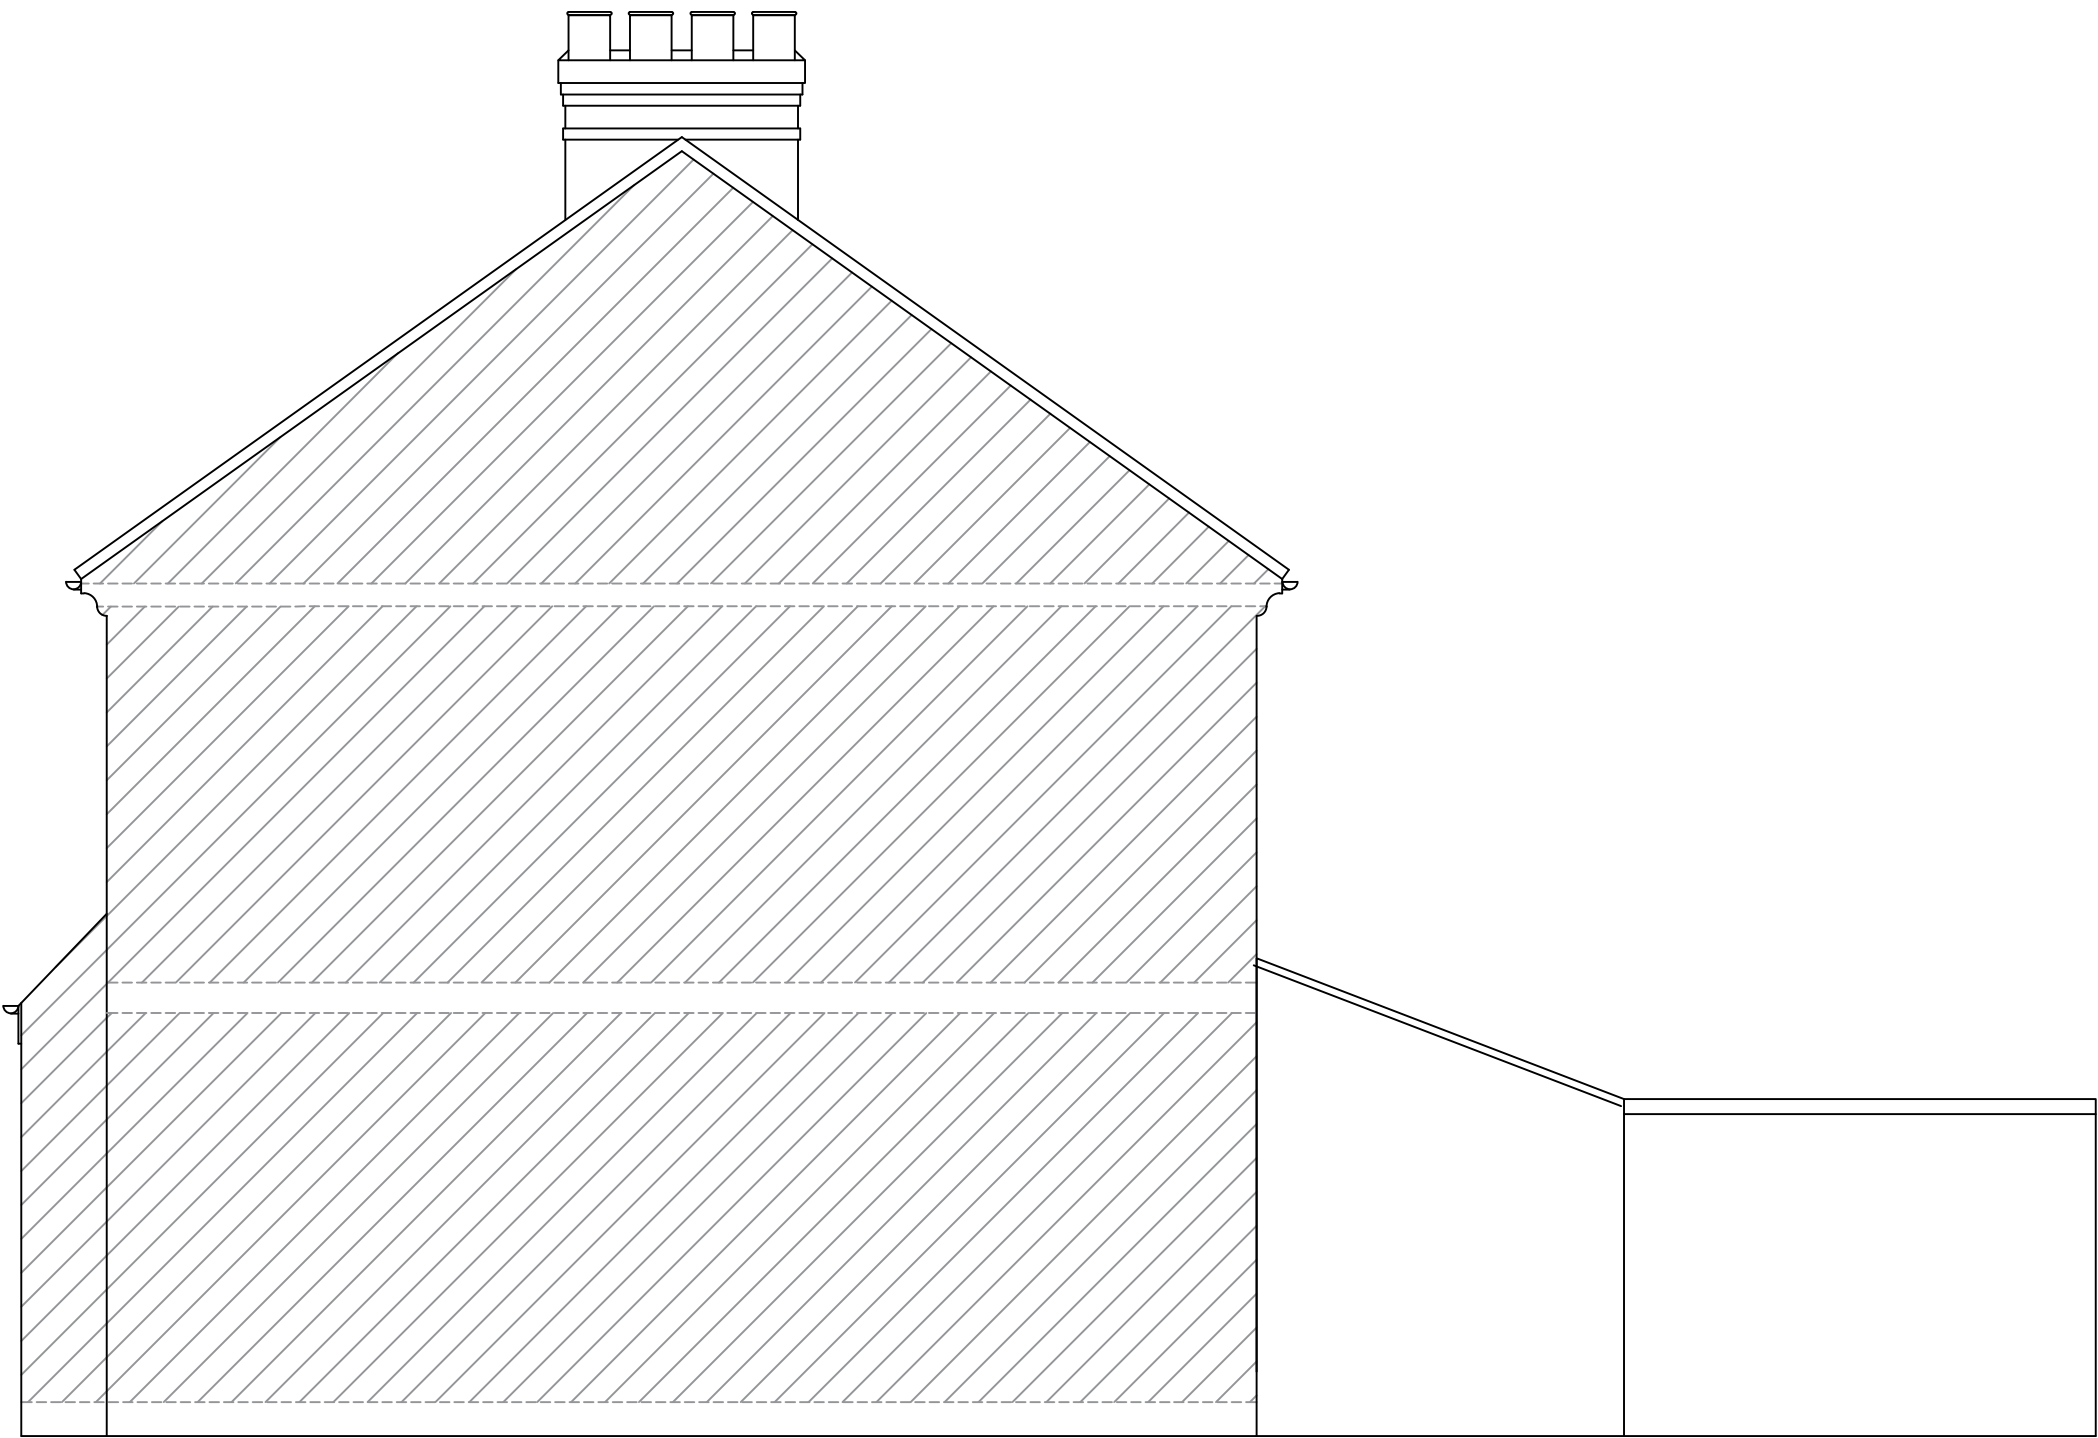

EXISTING FRONT ELEVATION
SCALE 1:50

REV:	DESCRIPTION:	BY:	DATE:
STATUS: For Planning Approval			

Knightsbridge Prime Development
21 Colne Avenue
West Drayton
+44 7791 116 802
a_sahid@hotmail.com

CLIENT:	-----
ARCHITECT:	Mohammed Sahid

SITE:	22 Keith Road, Hayes UB3 4HW
-------	---------------------------------

TITLE:	Existing Elevations
--------	---------------------

SCALE AT A1:	DATE:	DRAWN:	CHECKED:
1:50	27/10/25	MS	MS
PROJECT NO:	DRAWING NO:	REVISION:	
1.61	22KR-MS-003	A01	

