





GROUND FLOOR PLAN

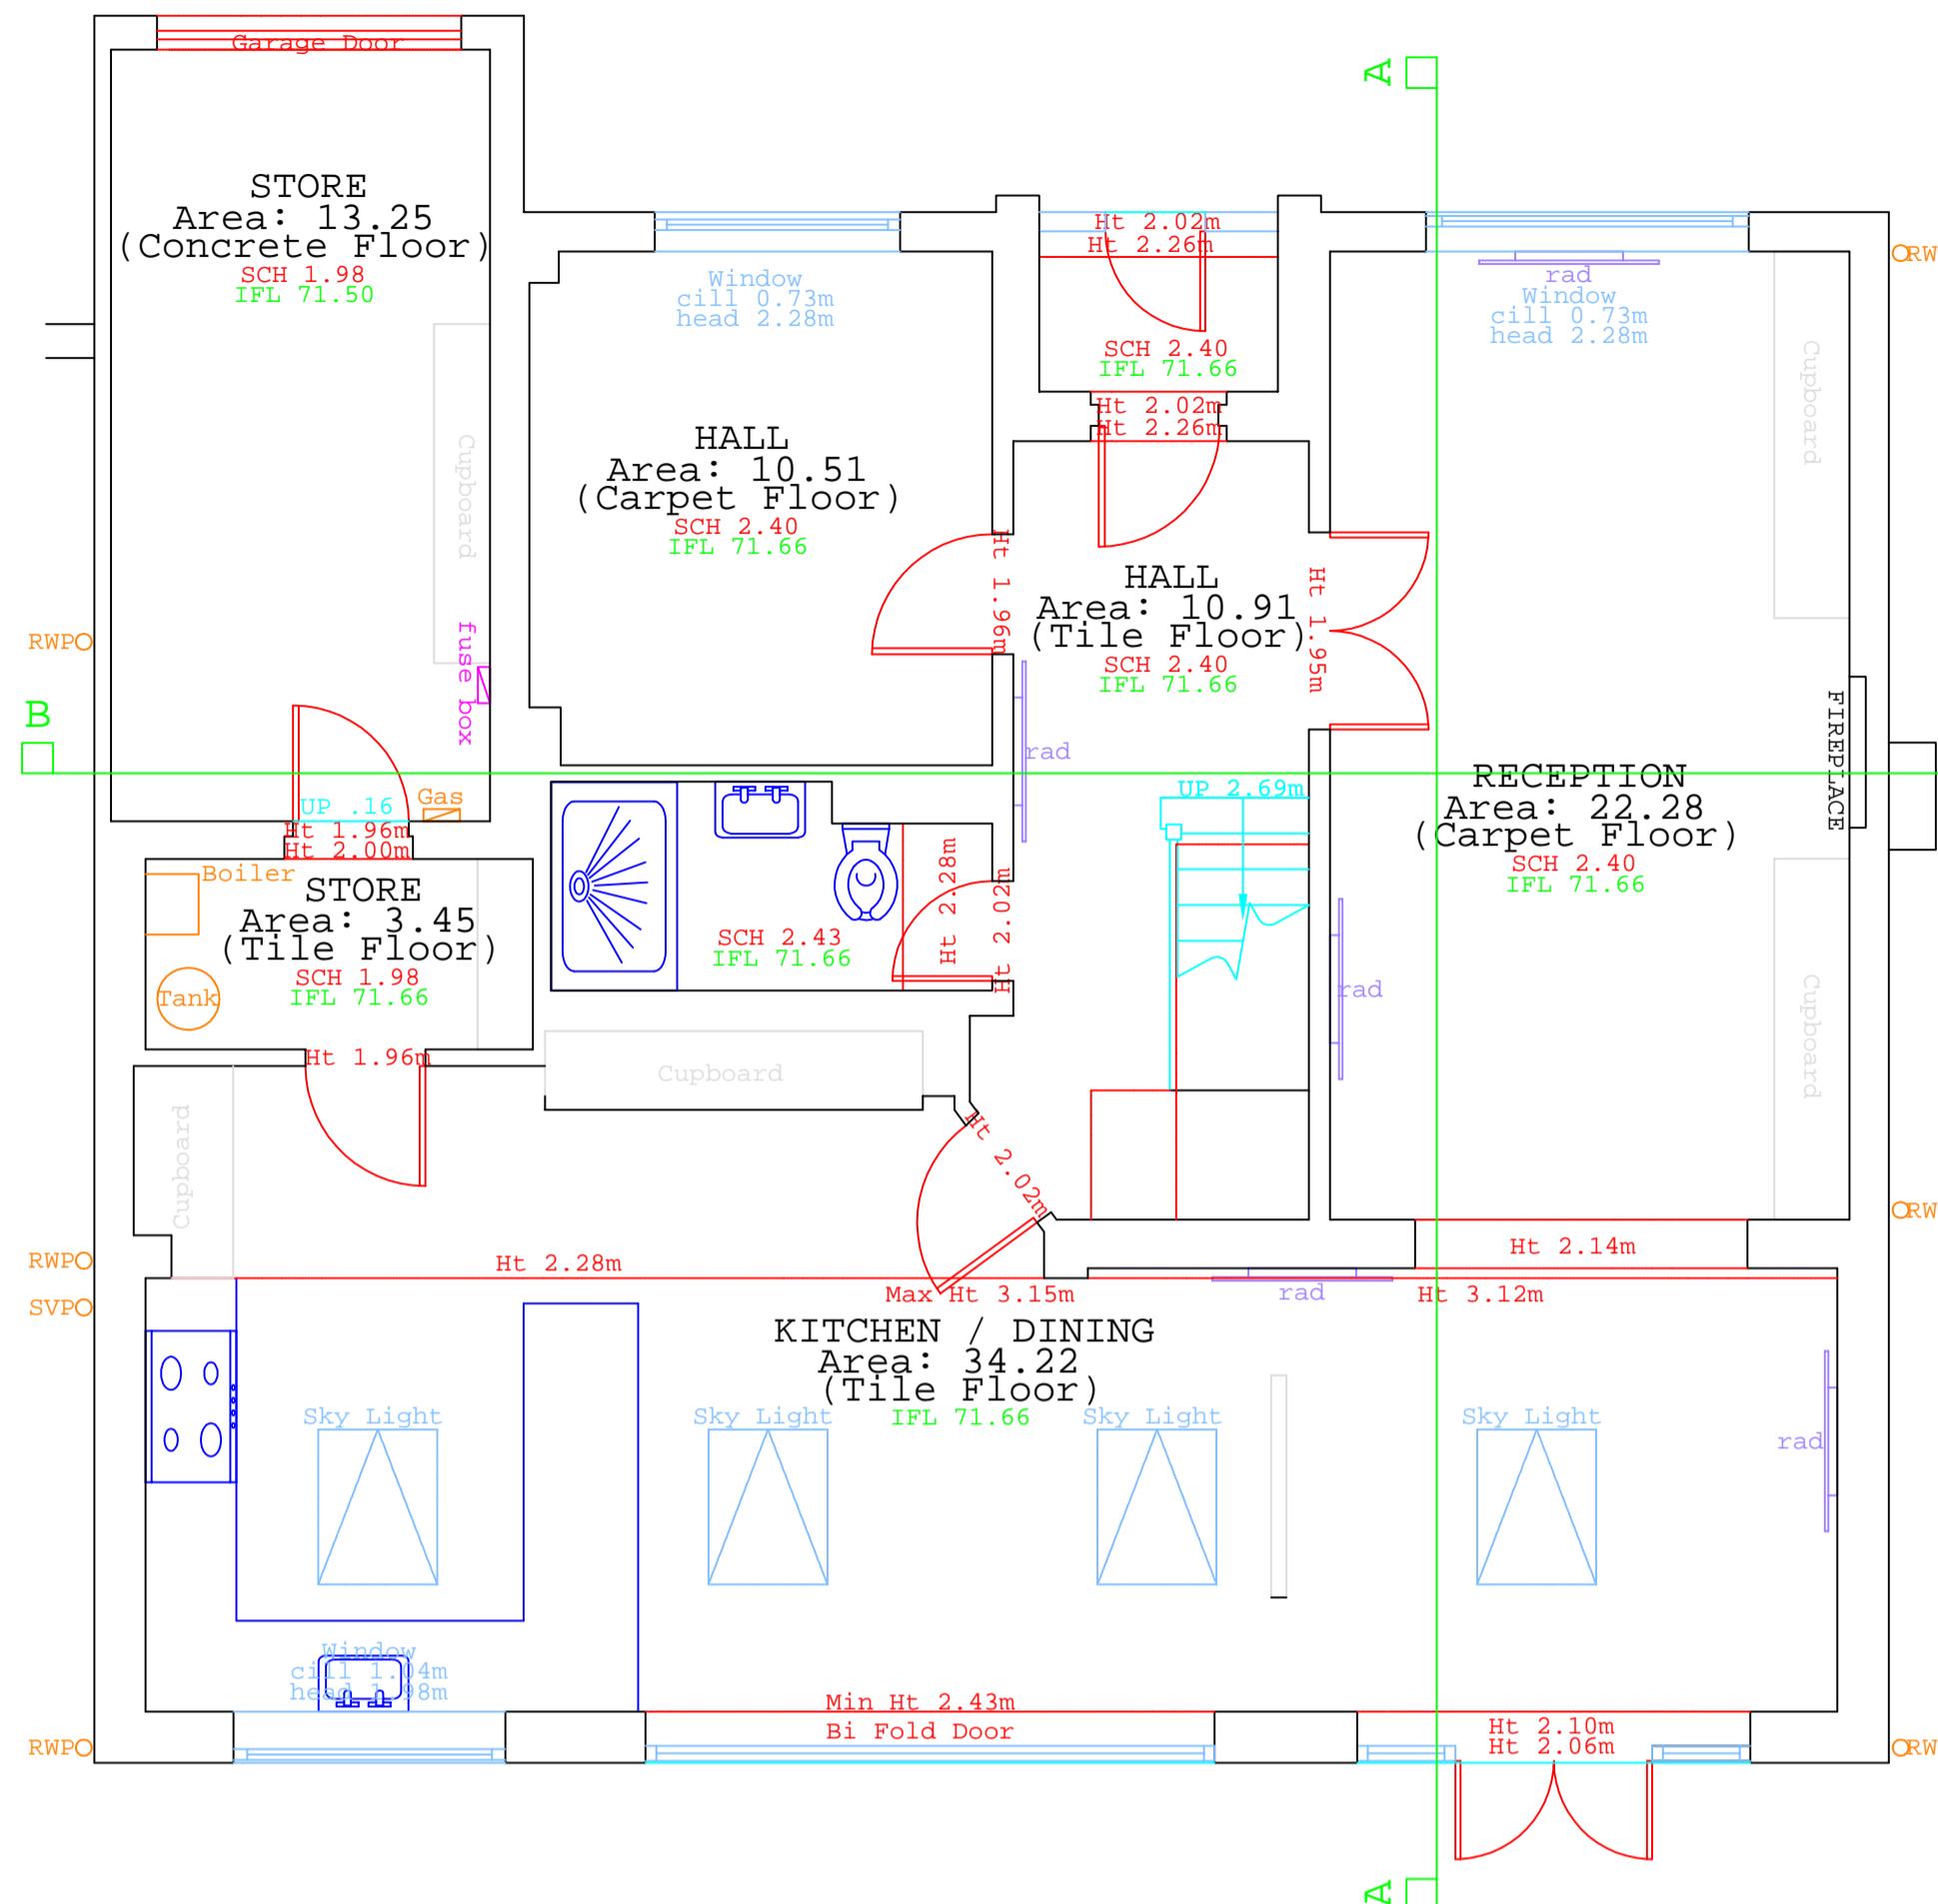

FIRST FLOOR PLAN

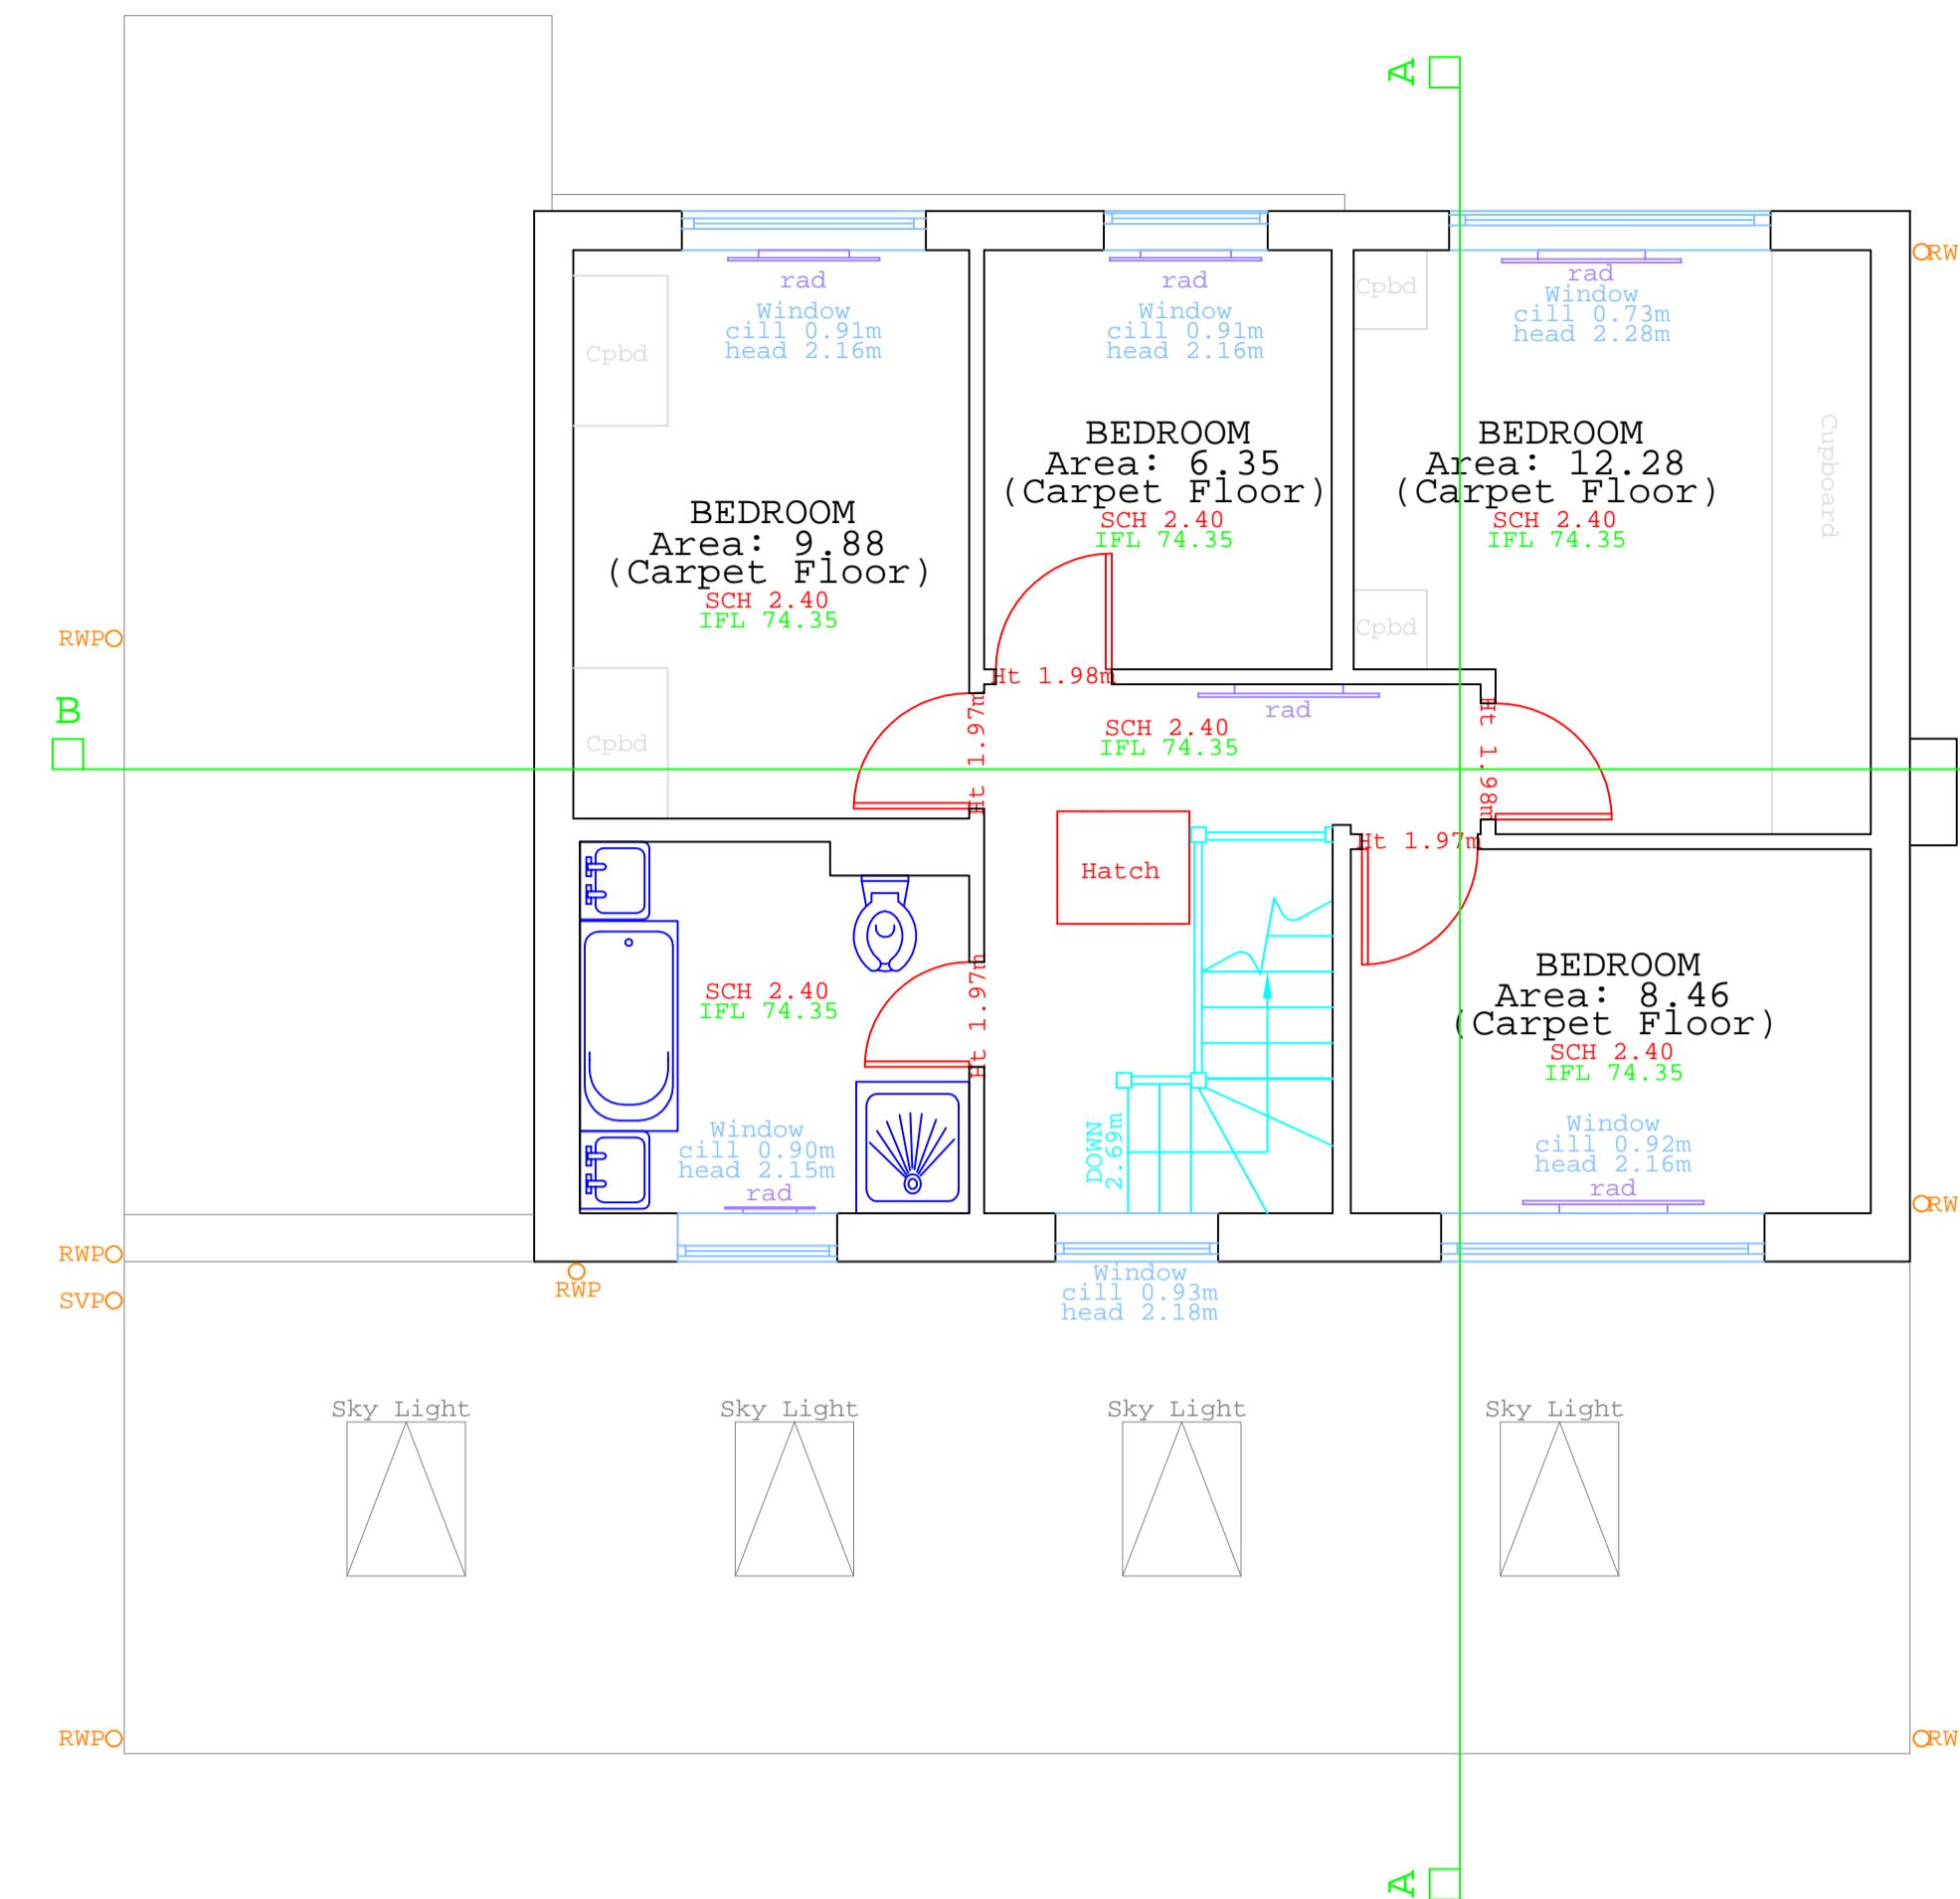

ATTIC SPACE

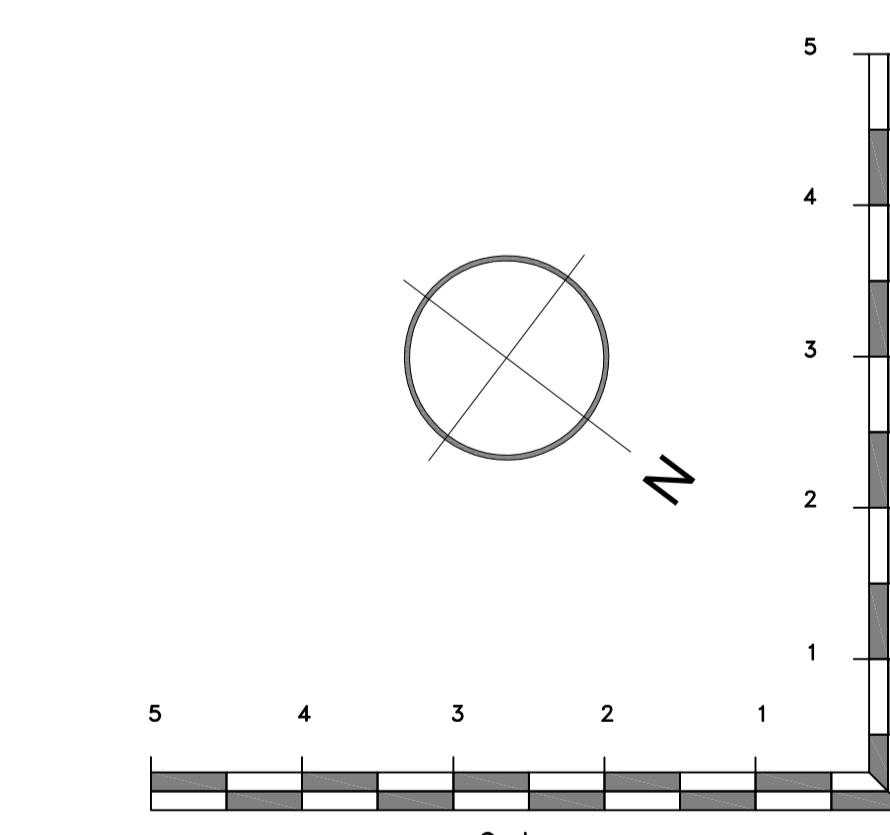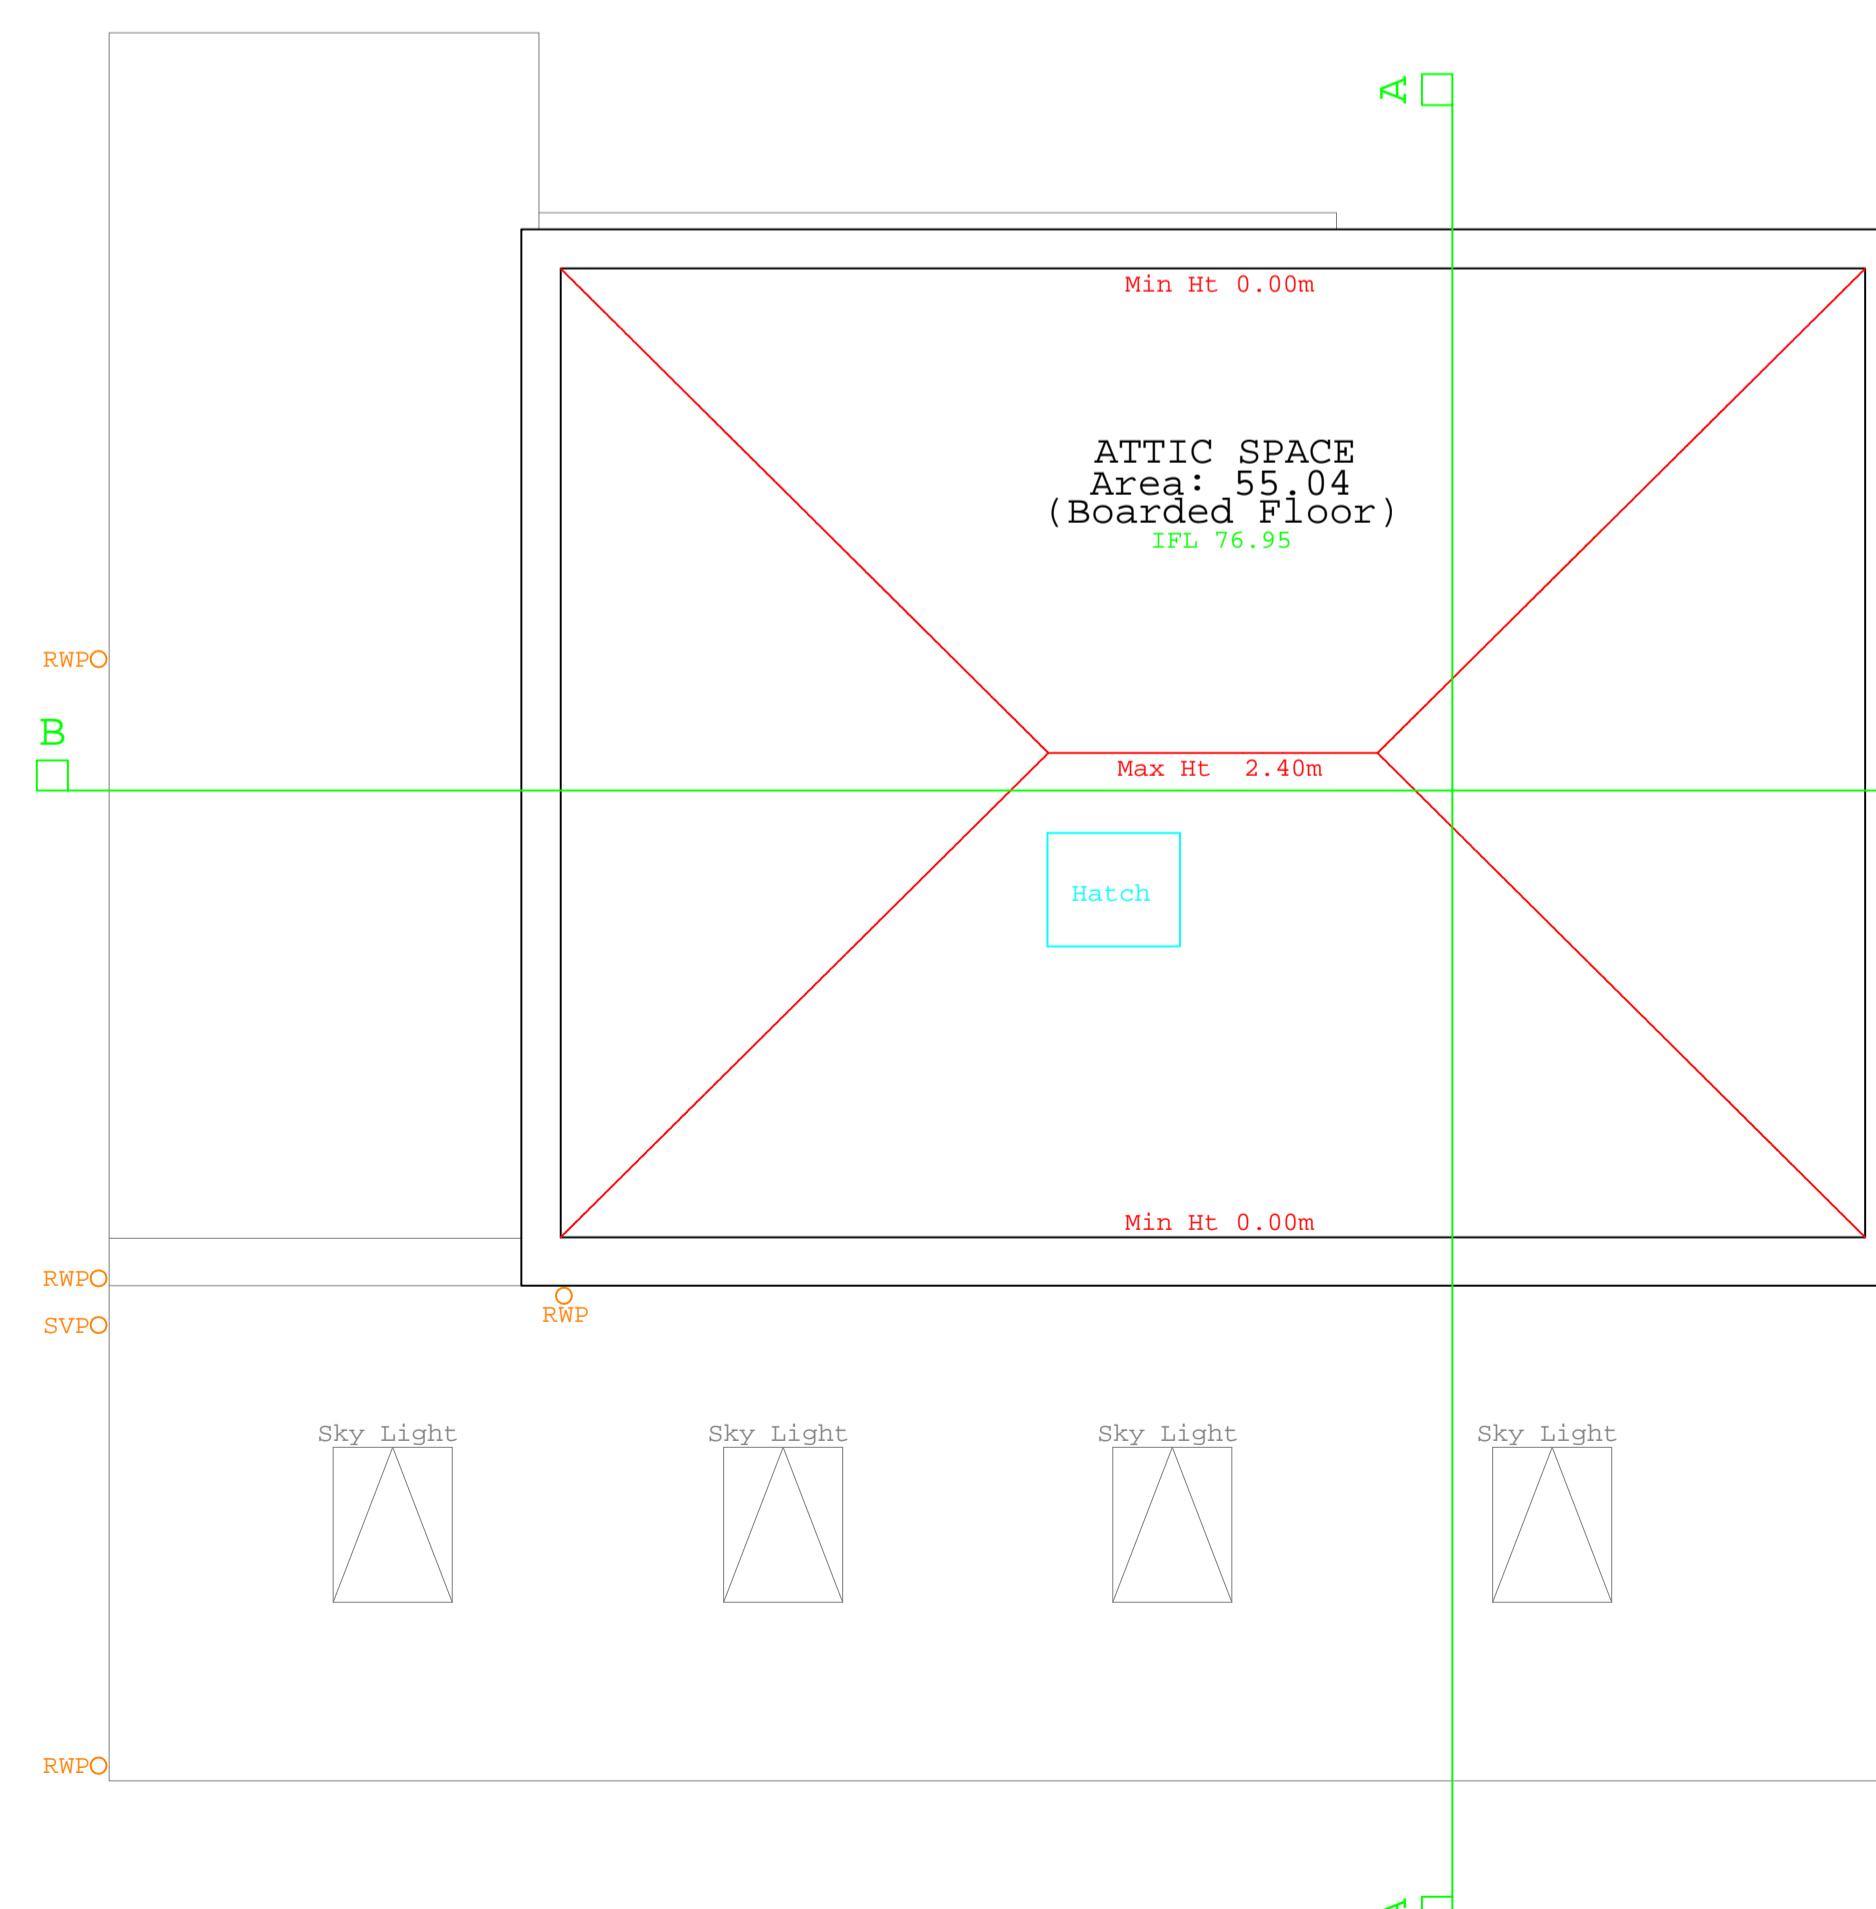

Legend:	
TV Point	TV Point
Phone Point	Phone Point
13A Power Socket	13A Power Socket
Fused Socket	Fused Socket
Shaver Socket	Shaver Socket
Extractor Fan	Extractor Fan
Lantern Light	Lantern Light
Down Light	Down Light
Light Dimmer Switch	Light Dimmer Switch
Light Switch	Light Switch
Fixed Lighting	Fixed Lighting
Radiator	Radiator
Vents	Vents
Fire Alarm Button	Fire Alarm Button
Fire Extinguisher	Fire Extinguisher
FL 123.45	Floor Level to Datum
SCH 2.27	Structural Ceiling Height
FCH 2.27	False Ceiling Height

Notes :

This plan should only be used for its original purpose. SV Surveying Ltd accepts no responsibility for this plan if supplied to any other party other than the original client.

All dimensions / levels should be checked on site prior to design and construction.

The position of electrical points cannot be guaranteed due to access or other restrictions.

Drainage information (where applicable) has been visually inspected from the surface and should be treated as approximate only.

Tree information (where applicable) has been surveyed from ground level and therefore should be treated as approximate only.

Doors and windows positions have been measured to the structural opening wherever possible.

The survey has been fixed to an arbitrary grid.



LAND SURVEYS + COMPUTER MODELLING
BUILDING SURVEYS + SITE ENGINEERING
SV SURVEYING LTD
76B MARKET STREET
ASHBY-DE-LA-ZOUCH
LEICESTERSHIRE
LE65 1AP

Tel 01530 560837
Fax 01530 560123

Email: info@svsurveying.co.uk
www.svsurveying.co.uk

Project
SEABROOK ARCHITECTS
2 NORTHBROOK DRIVE

Drawing
MEASURED SITE SURVEY

Scales **1:50** Drawn/Paper Size **EA/A1**

Survey Date **22-06-2022** Drawing No **22210-22-02**

DO NOT SCALE

(c) Copyright SV Surveying Ltd 2022