



Amendments/Notes			
Rev.	Detail	By	Date
A	Front right FFL corner extended	SL	22.08.04

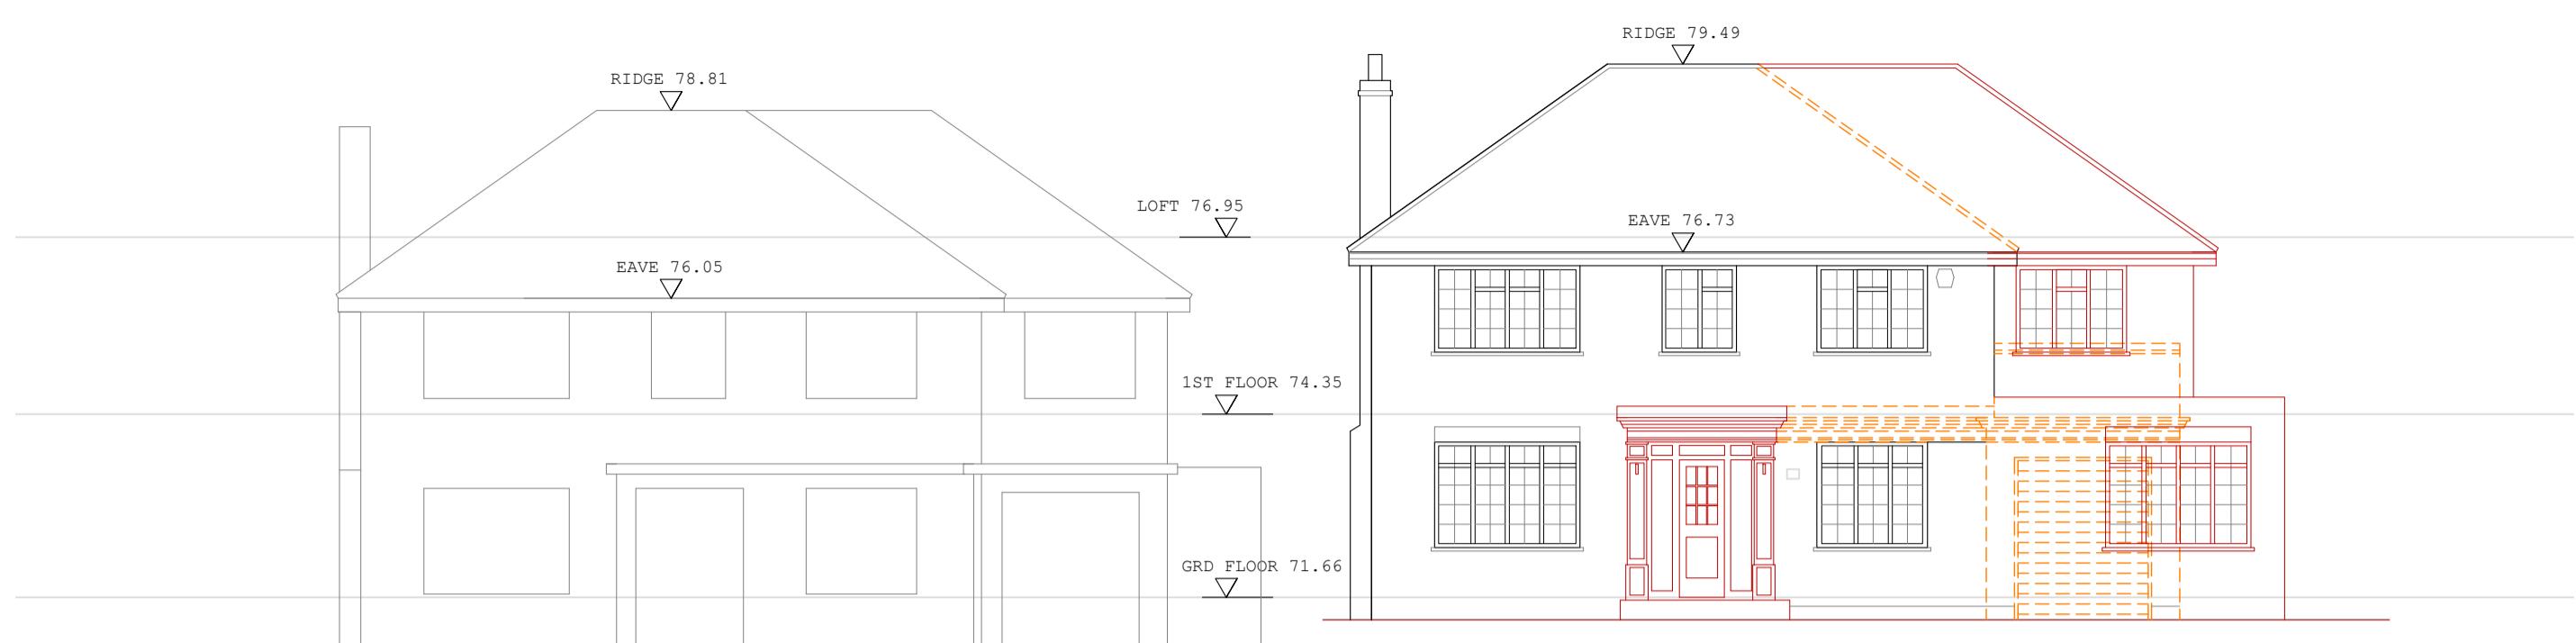

FRONT ELEVATION AND NEIGHBOURING PROPERTY

DATUM LEVEL 70.00m

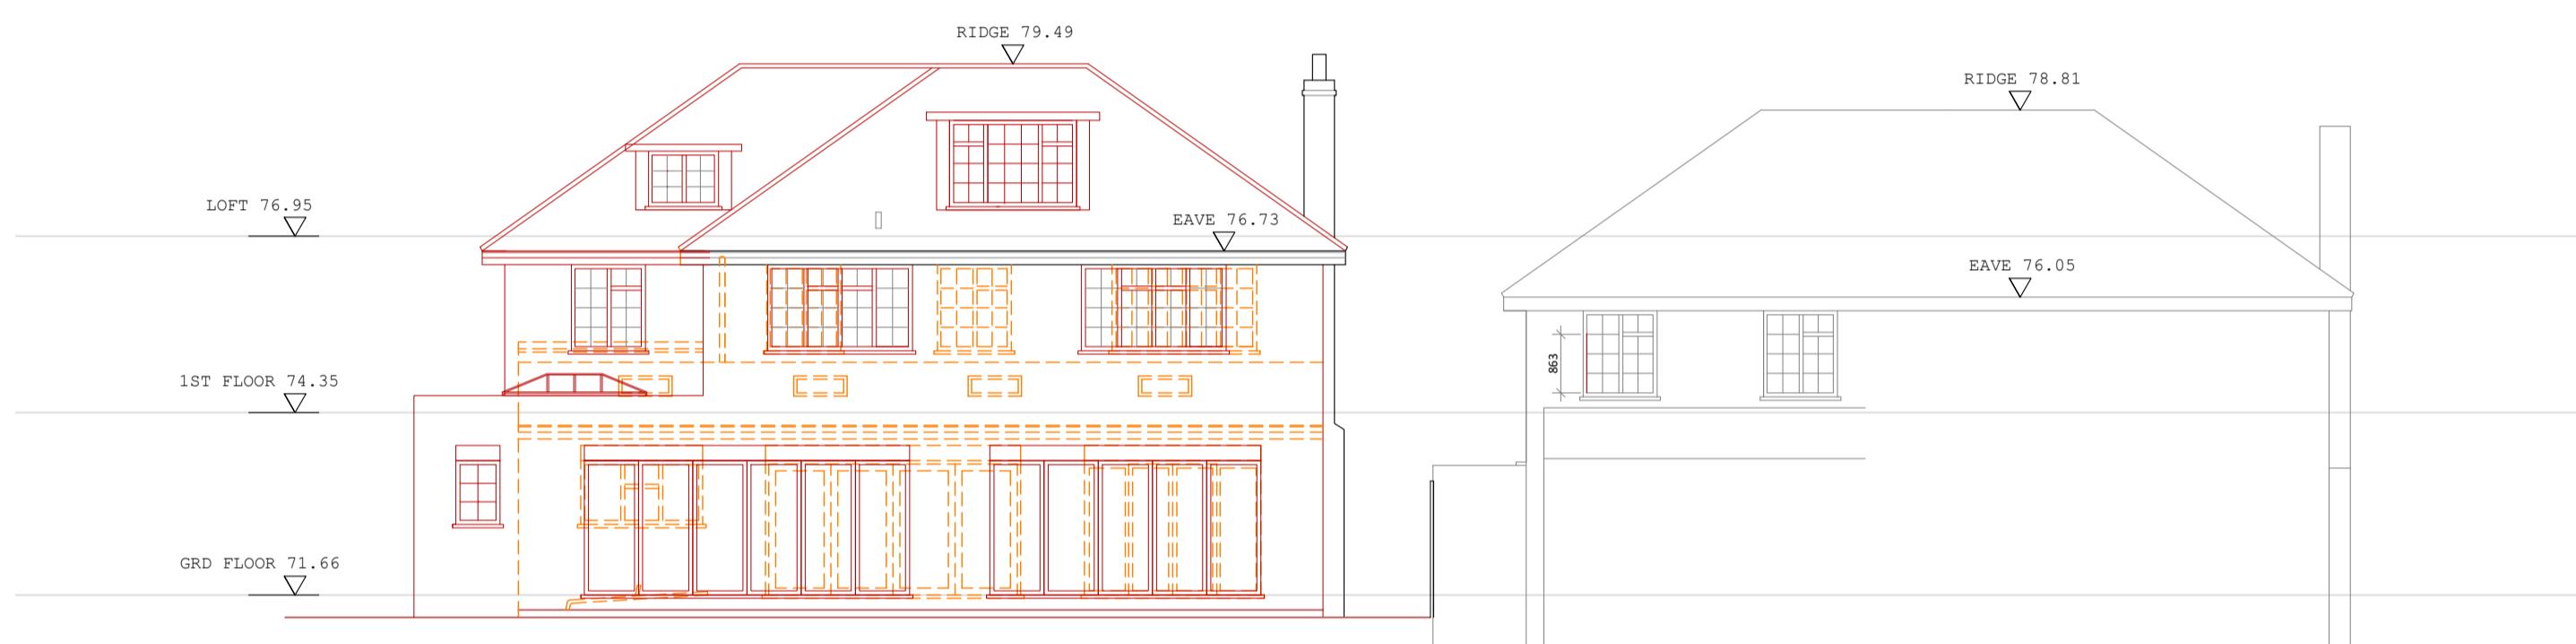

REAR ELEVATION

DATUM LEVEL 70.00m

LEGEND

- PROPOSED (Red lines)
- EXISTING (Grey lines)
- DEMOLISHED (Dashed lines)

All dimensions and levels to be checked on site by contractor prior to preparation of shop drawings and commencement of work on site.


This drawing and the copyrights and patents therein are the property of the Architect and may not be used or reproduced without consent.

This drawing is to be read in conjunction with all relevant consultants and/or specialist's drawings/documents and any discrepancies or variations are to be notified to the Architect before the affected work commences.

All works on site are to be carried out fully in accordance with current CDM regulations and recommendations, current Building Regulations, British Standards and Codes of Practice as appropriate.


Project
2 NORTHBROOK DRIVE
NORTHWOOD
MIDDLESEX

Drawing

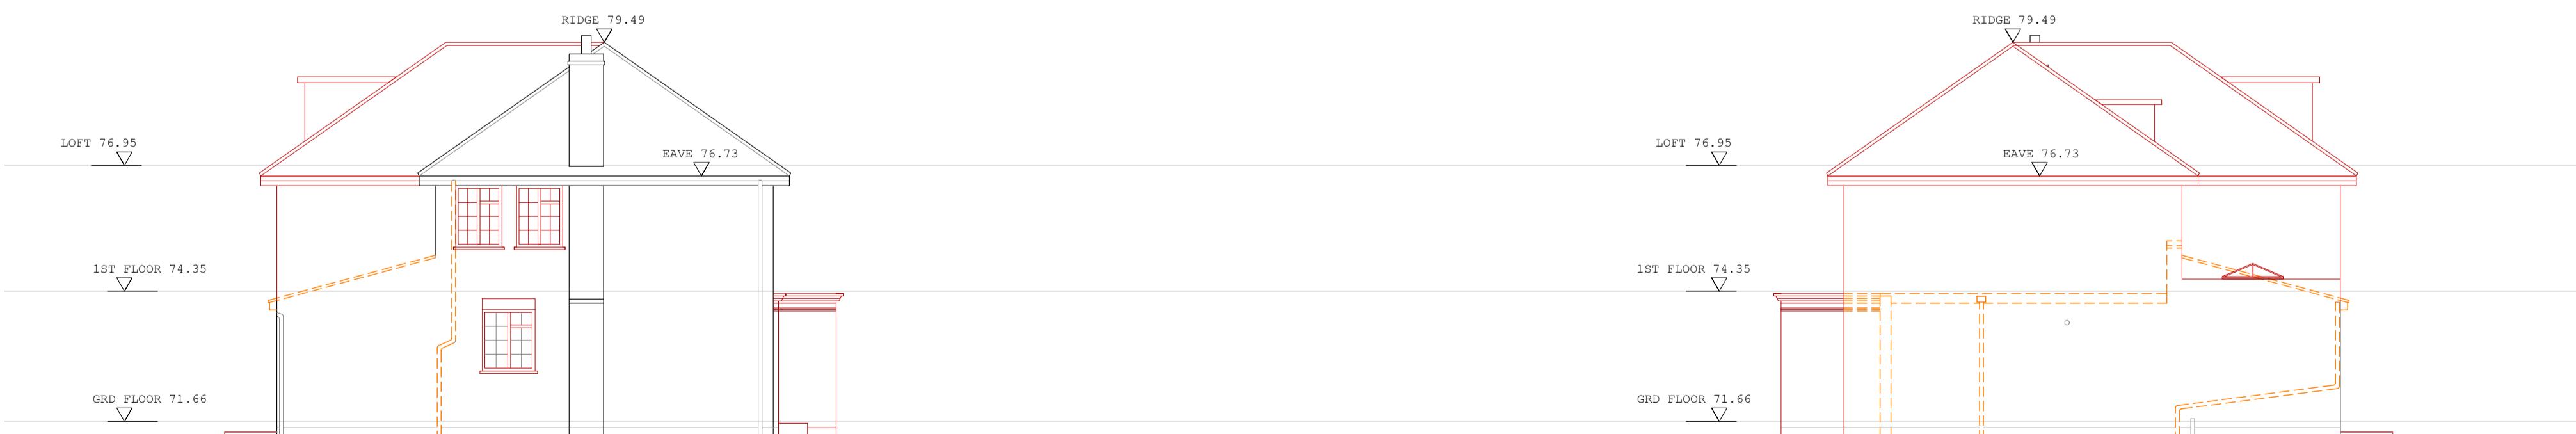PROPOSED ELEVATIONS

FLANK ELEVATION

DATUM LEVEL 70.00m

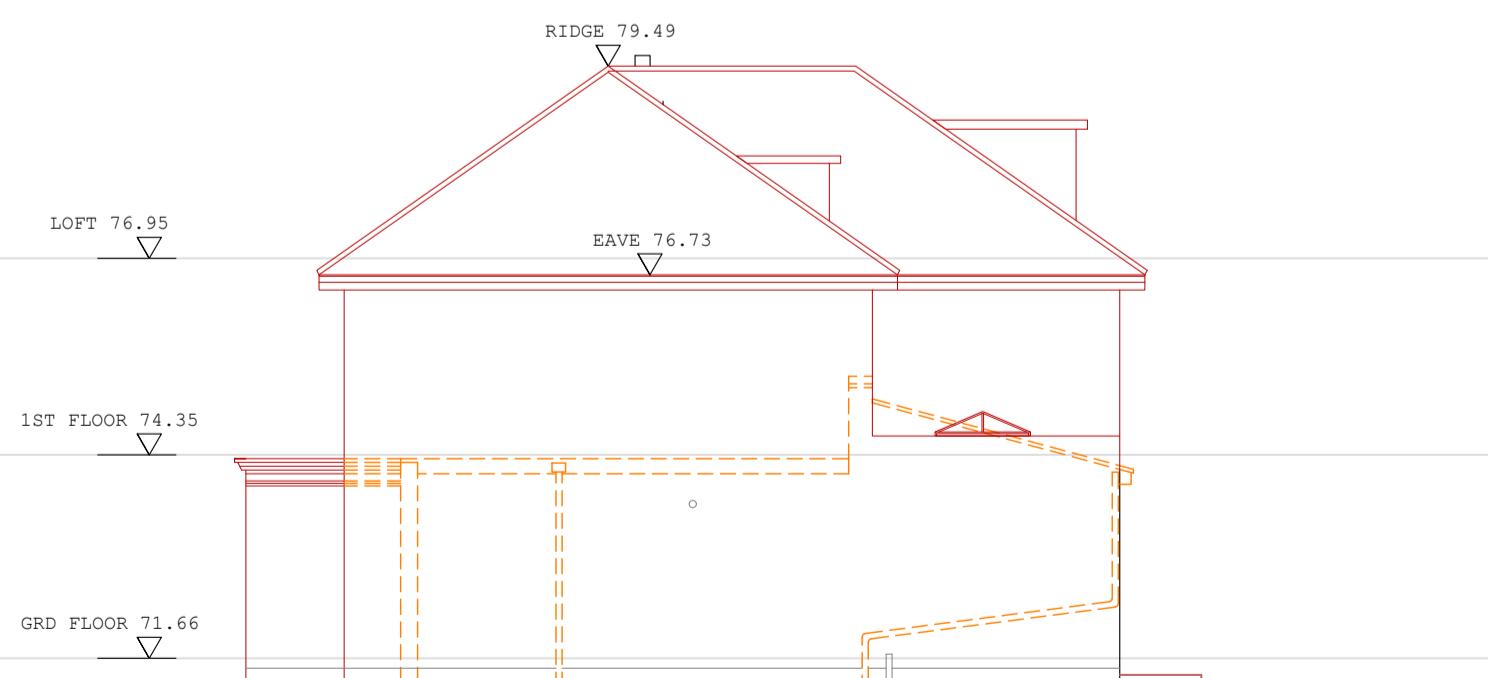

FLANK ELEVATION (RESTRICTED VIEW) DATUM LEVEL 70.00m

SEABROOK ARCHITECTS
CHARTERED ARCHITECTS

Unit 17, Chiltern Court, Ashridge Road,
Chesham, Bucks, HP5 2PX
Tel: 01494 778918
e-mail: info@gsparchitects.co.uk

Drawn By	SL	Date	11.07.22
Checked By	JS	Date	-
Approved By		Scale	1:100 @ A1
Drawing No.	6021/PL003	Rev.	A

0 Scale 1:100 5m 10m