



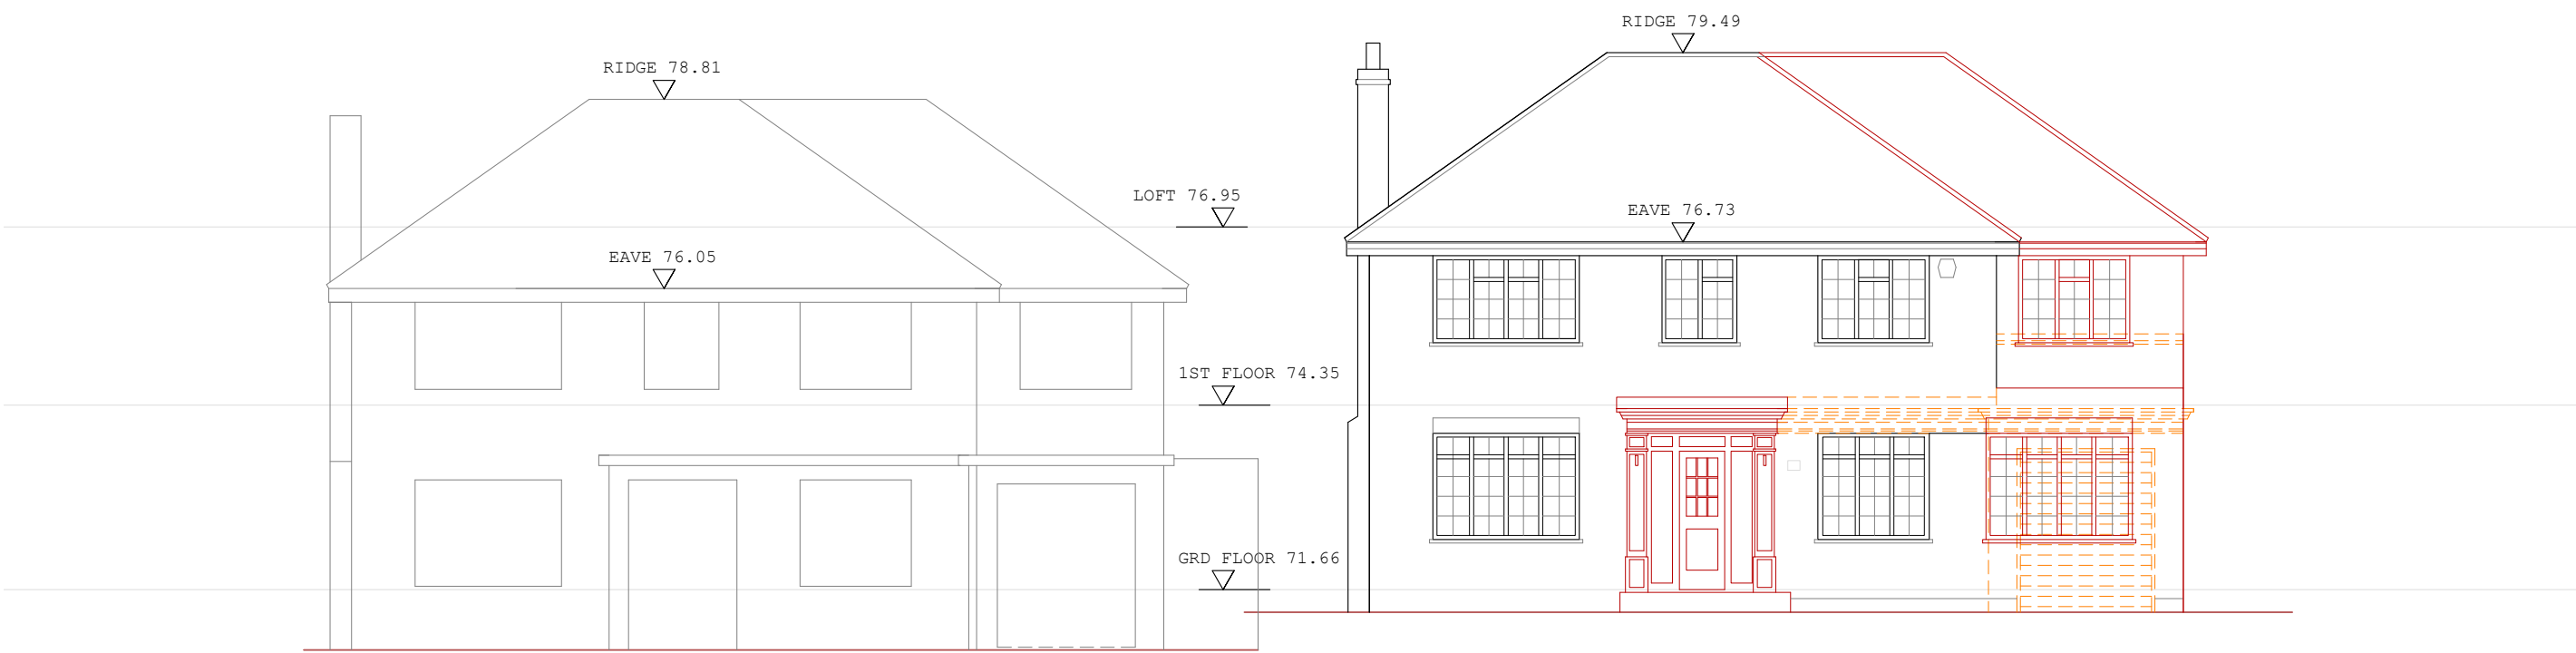


FRONT ELEVATION AND NEIGHBOURING PROPERTY

DATUM LEVEL 70.00m

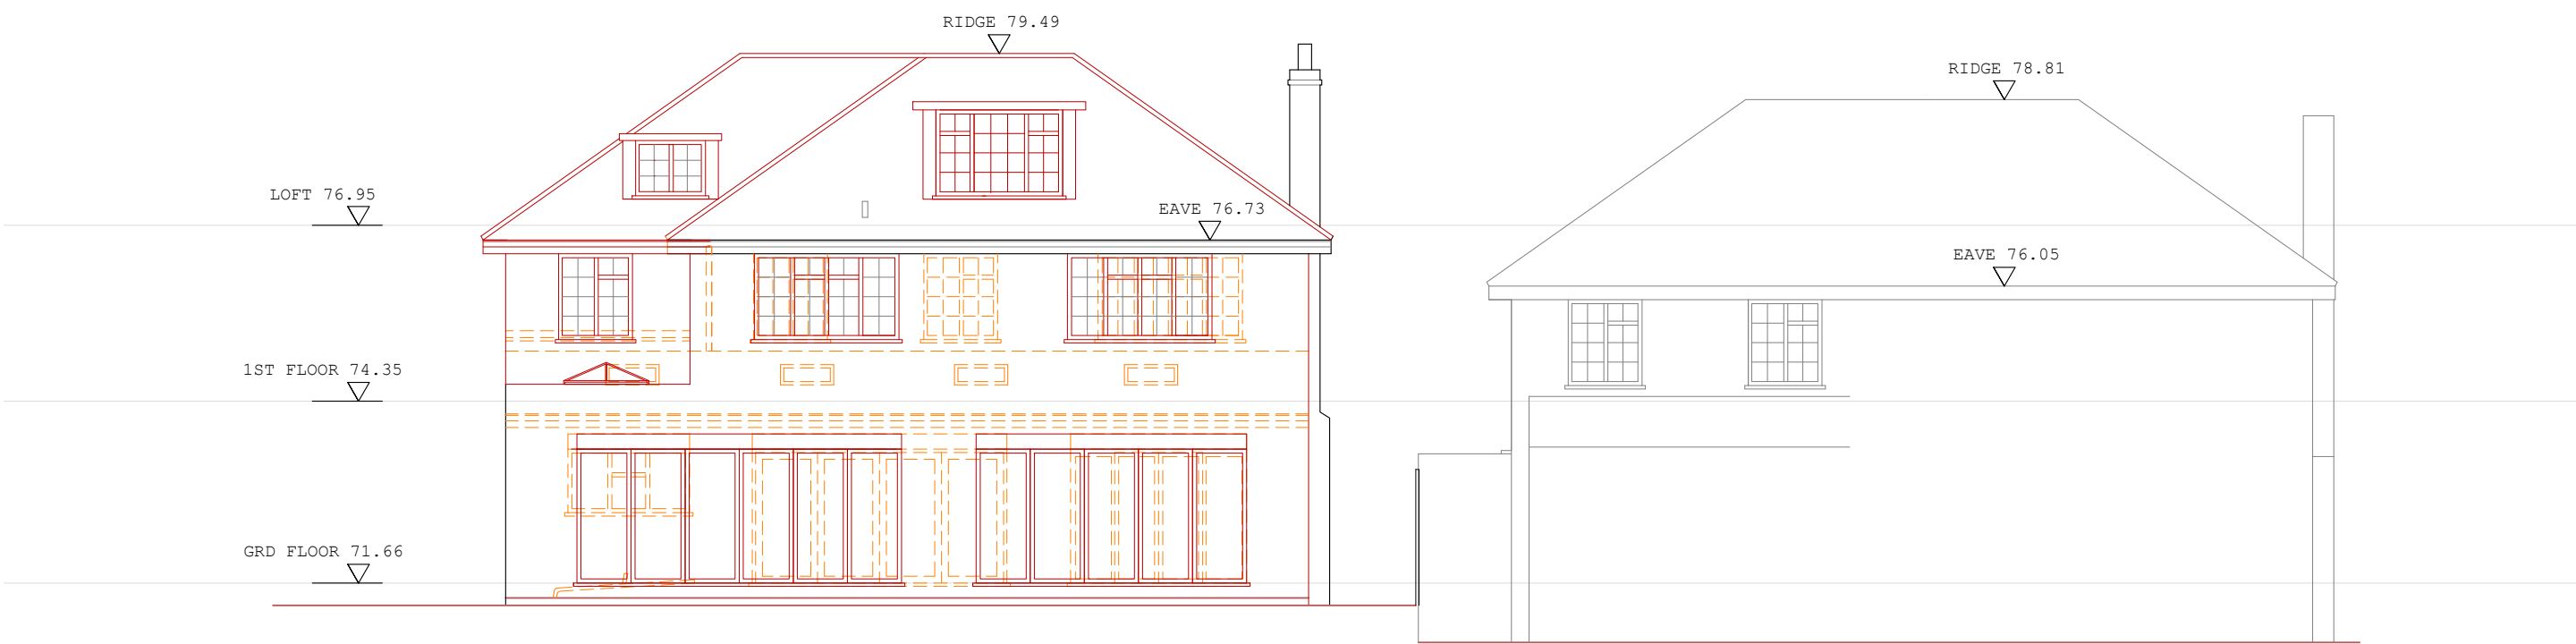


REAR ELEVATION

DATUM LEVEL 70.00m

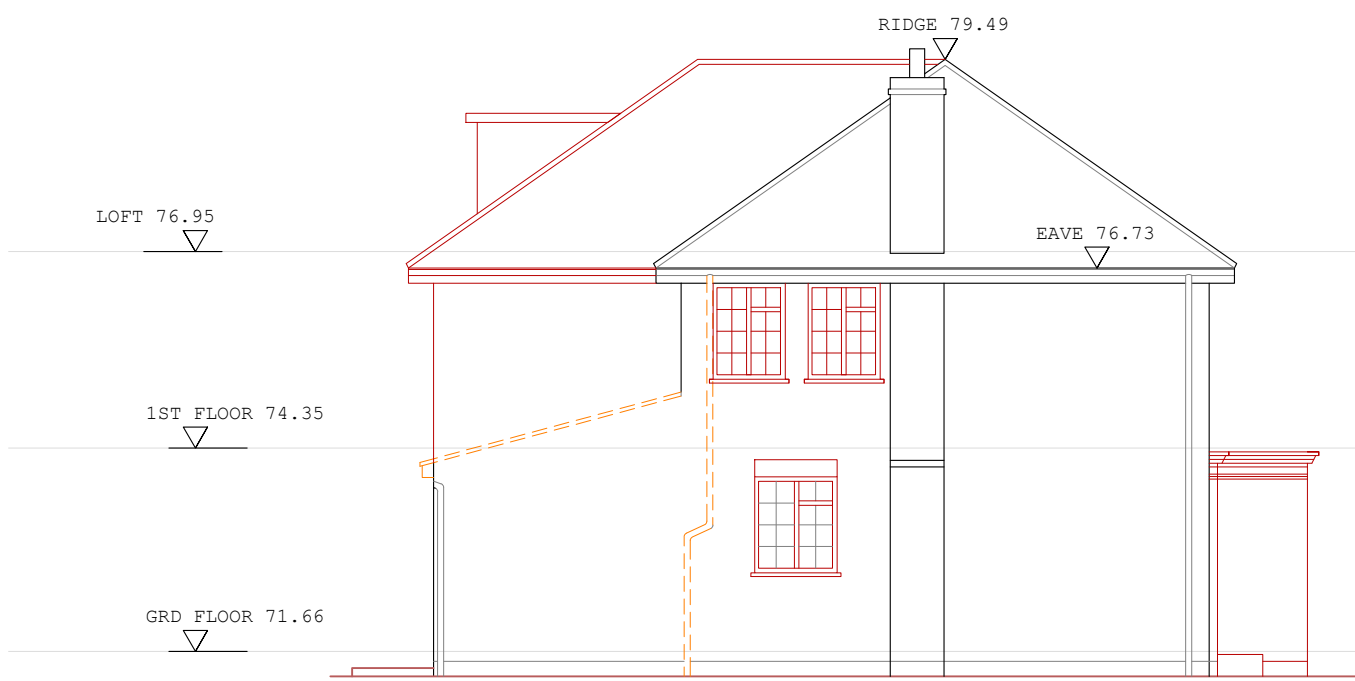


EAST FLANK ELEVATION

DATUM LEVEL 70.00m

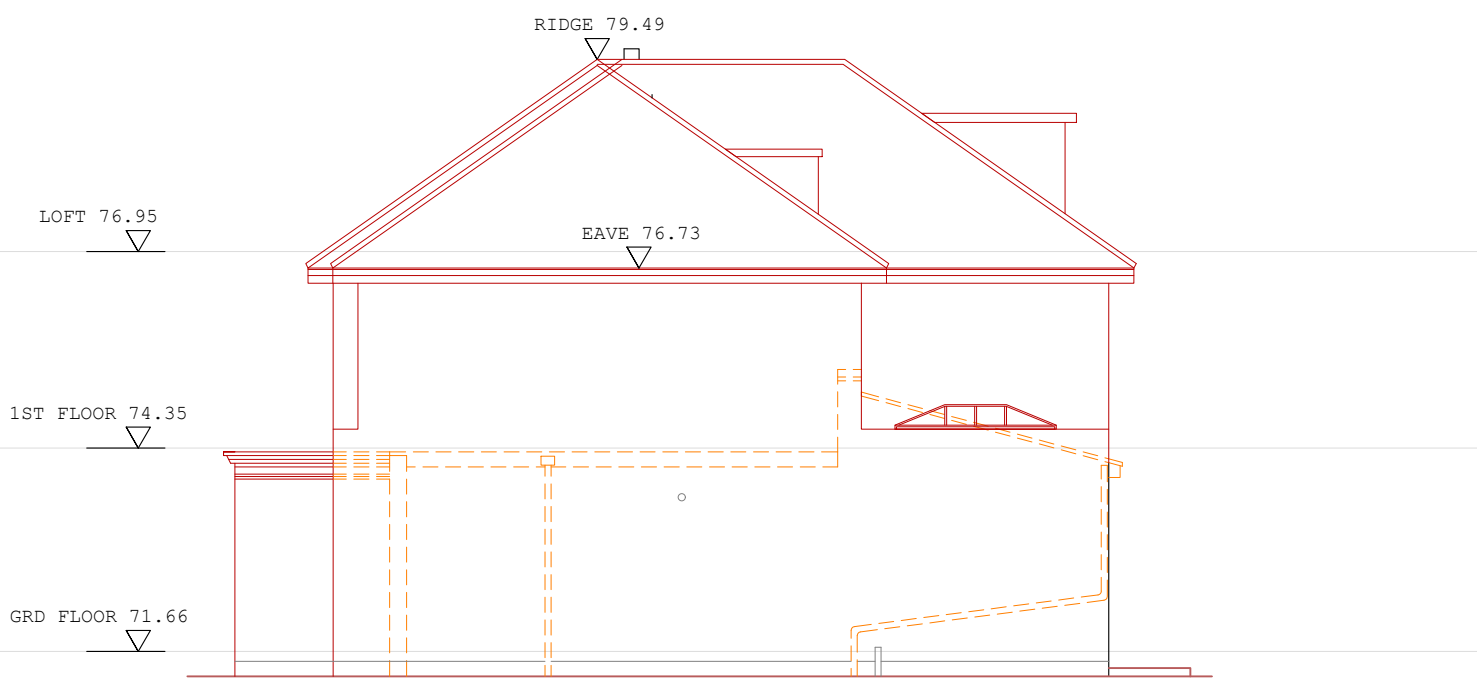

WEST FLANK ELEVATION

DATUM LEVEL 70.00m

 

Amendments/Notes			
Rev.	Detail	By	Date
A	Front right FFL corner extended	SL	04.08.22
B	Removed West side extension	SL	08.11.22
C	Set back 330mm side extension	SL	11.11.22
LEGEND PROPOSED EXISTING DEMOLISHED			
All dimensions and levels to be checked on site by contractor prior to preparation of shop drawings and commencement of work on site. This drawing and the copyrights and patents therein are the property of the Architect and may not be used or reproduced without consent. This drawing is to be read in conjunction with all relevant consultants and/or specialist's drawings/documents and any discrepancies or variations are to be notified to the Architect before the affected work commences. All works on site are to be carried out fully in accordance with current CDM regulations and recommendations, current Building Regulations, British Standards and Codes of Practice as appropriate.			
Project 1A RAVENSWOOD PARK NORTHWOOD MIDDLESEX			
Drawing PROPOSED ELEVATIONS			
SEABROOK ARCHITECTS CHARTERED ARCHITECTS Unit17, Chiltern Court, Ashridge Road, Chesham, Bucks, HP5 2PX Tel: 01494 778918 e-mail: info@gsparchitects.co.uk			
Drawn By SL		Date 11.07.22	
Checked By JS		Date -	
Approved By		Scale 1:100 @ A1	
Drawing No. 6021/ PL003		Rev. C	