




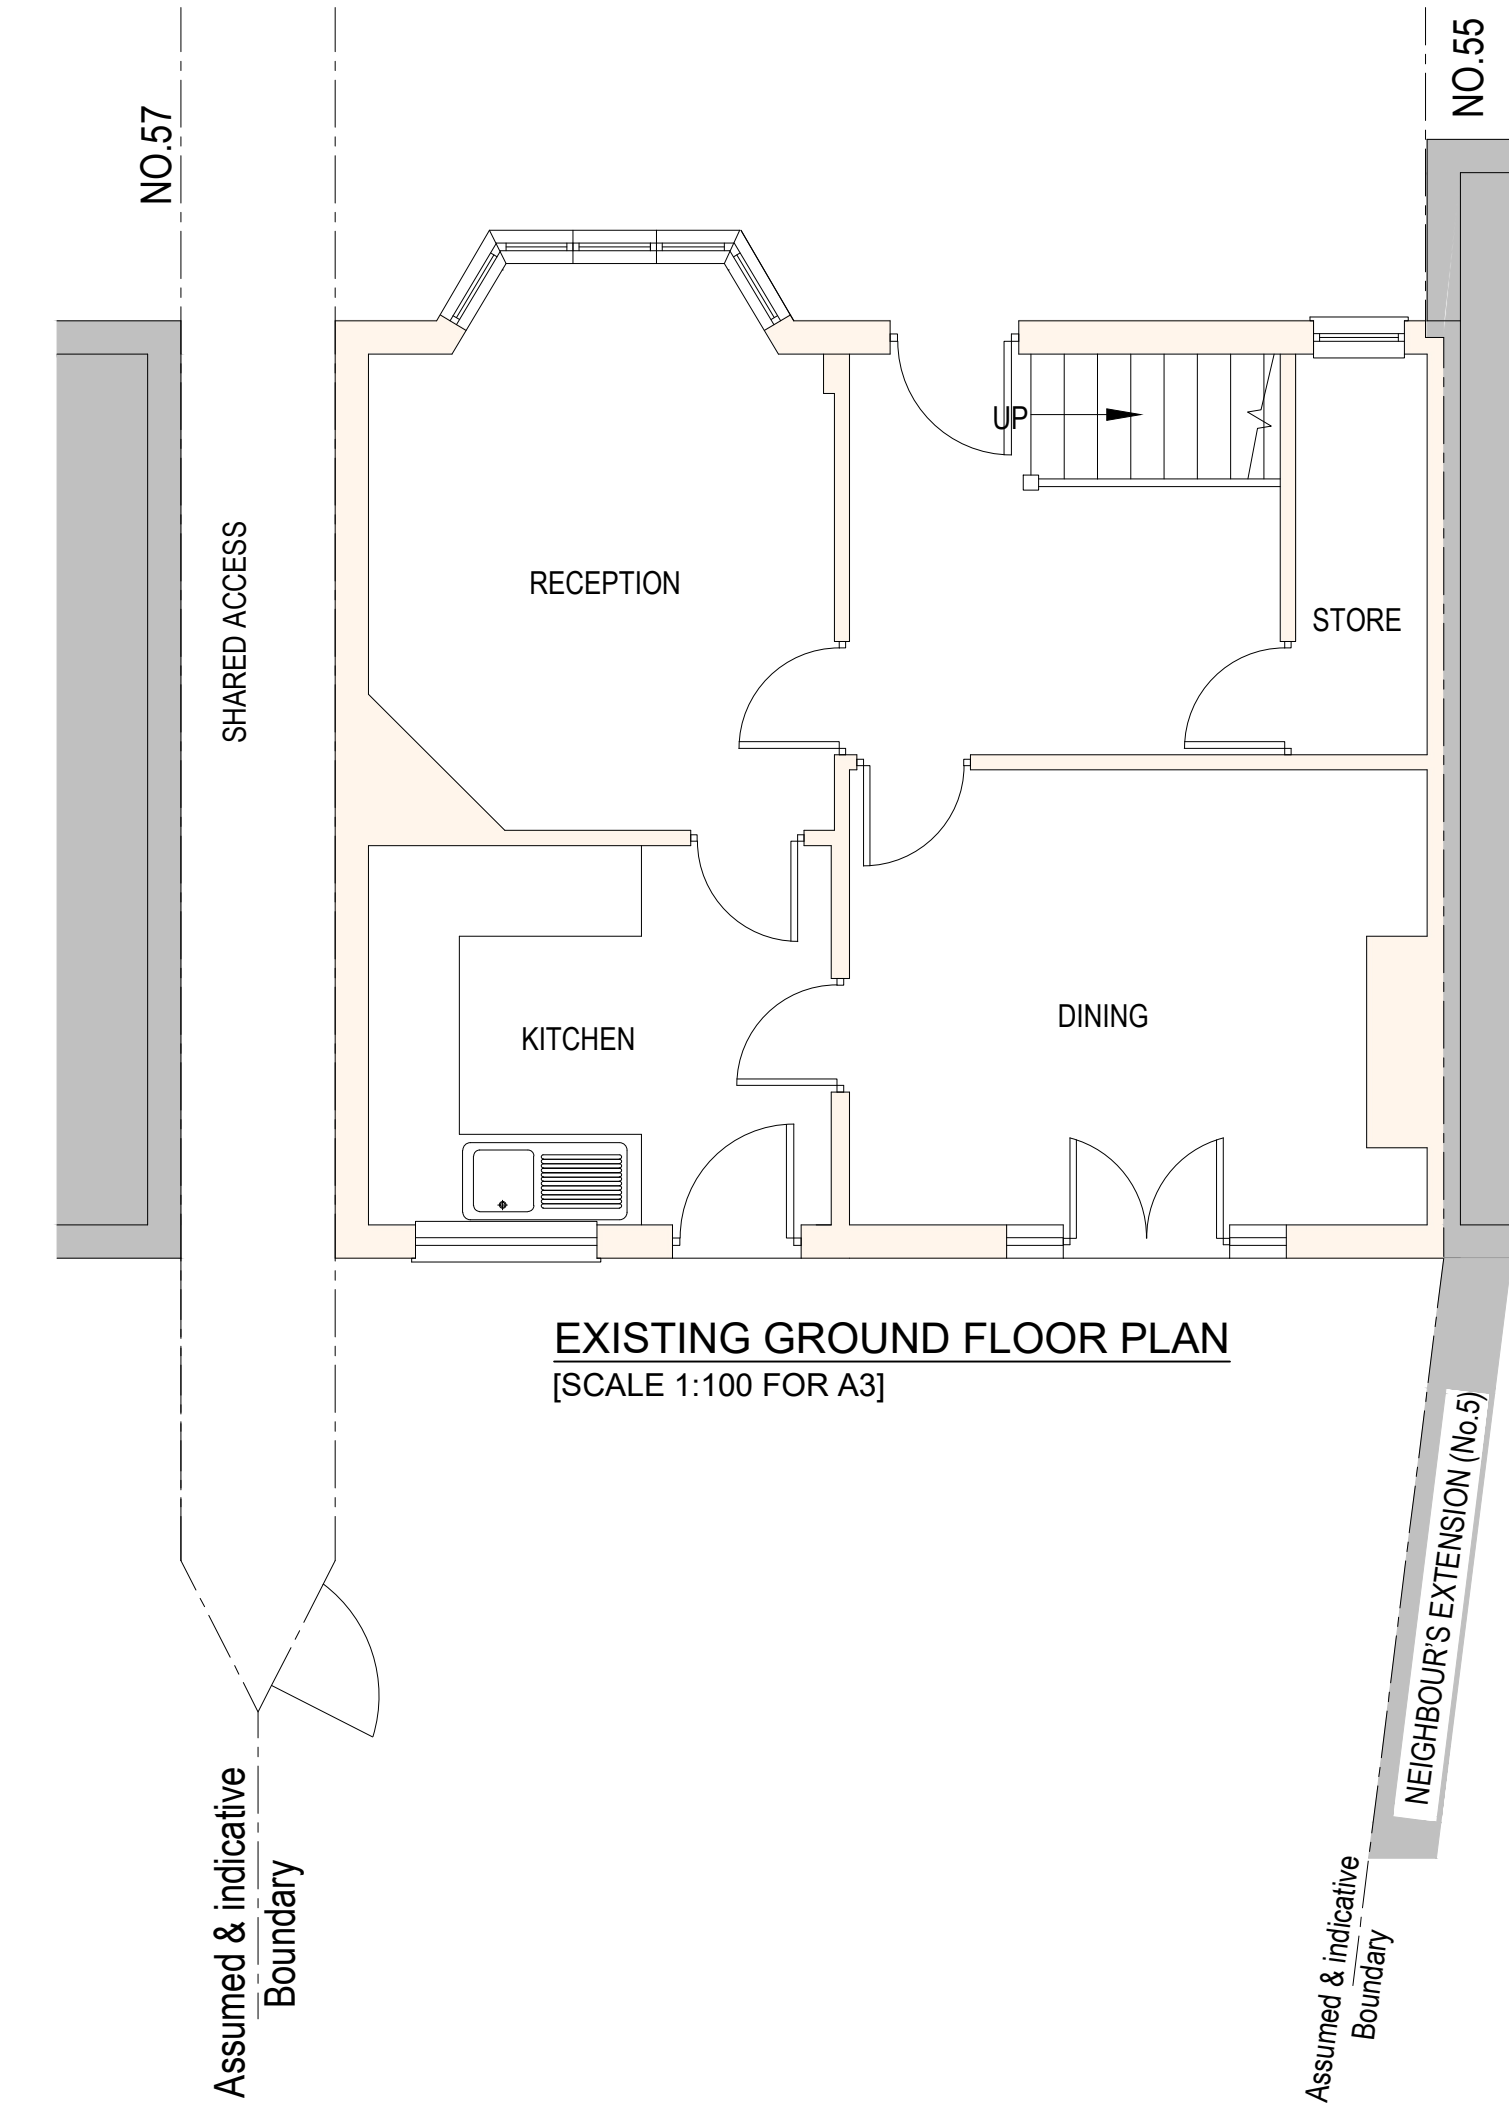

EXISTING GROUND FLOOR PLAN
[SCALE 1:100 FOR A3]

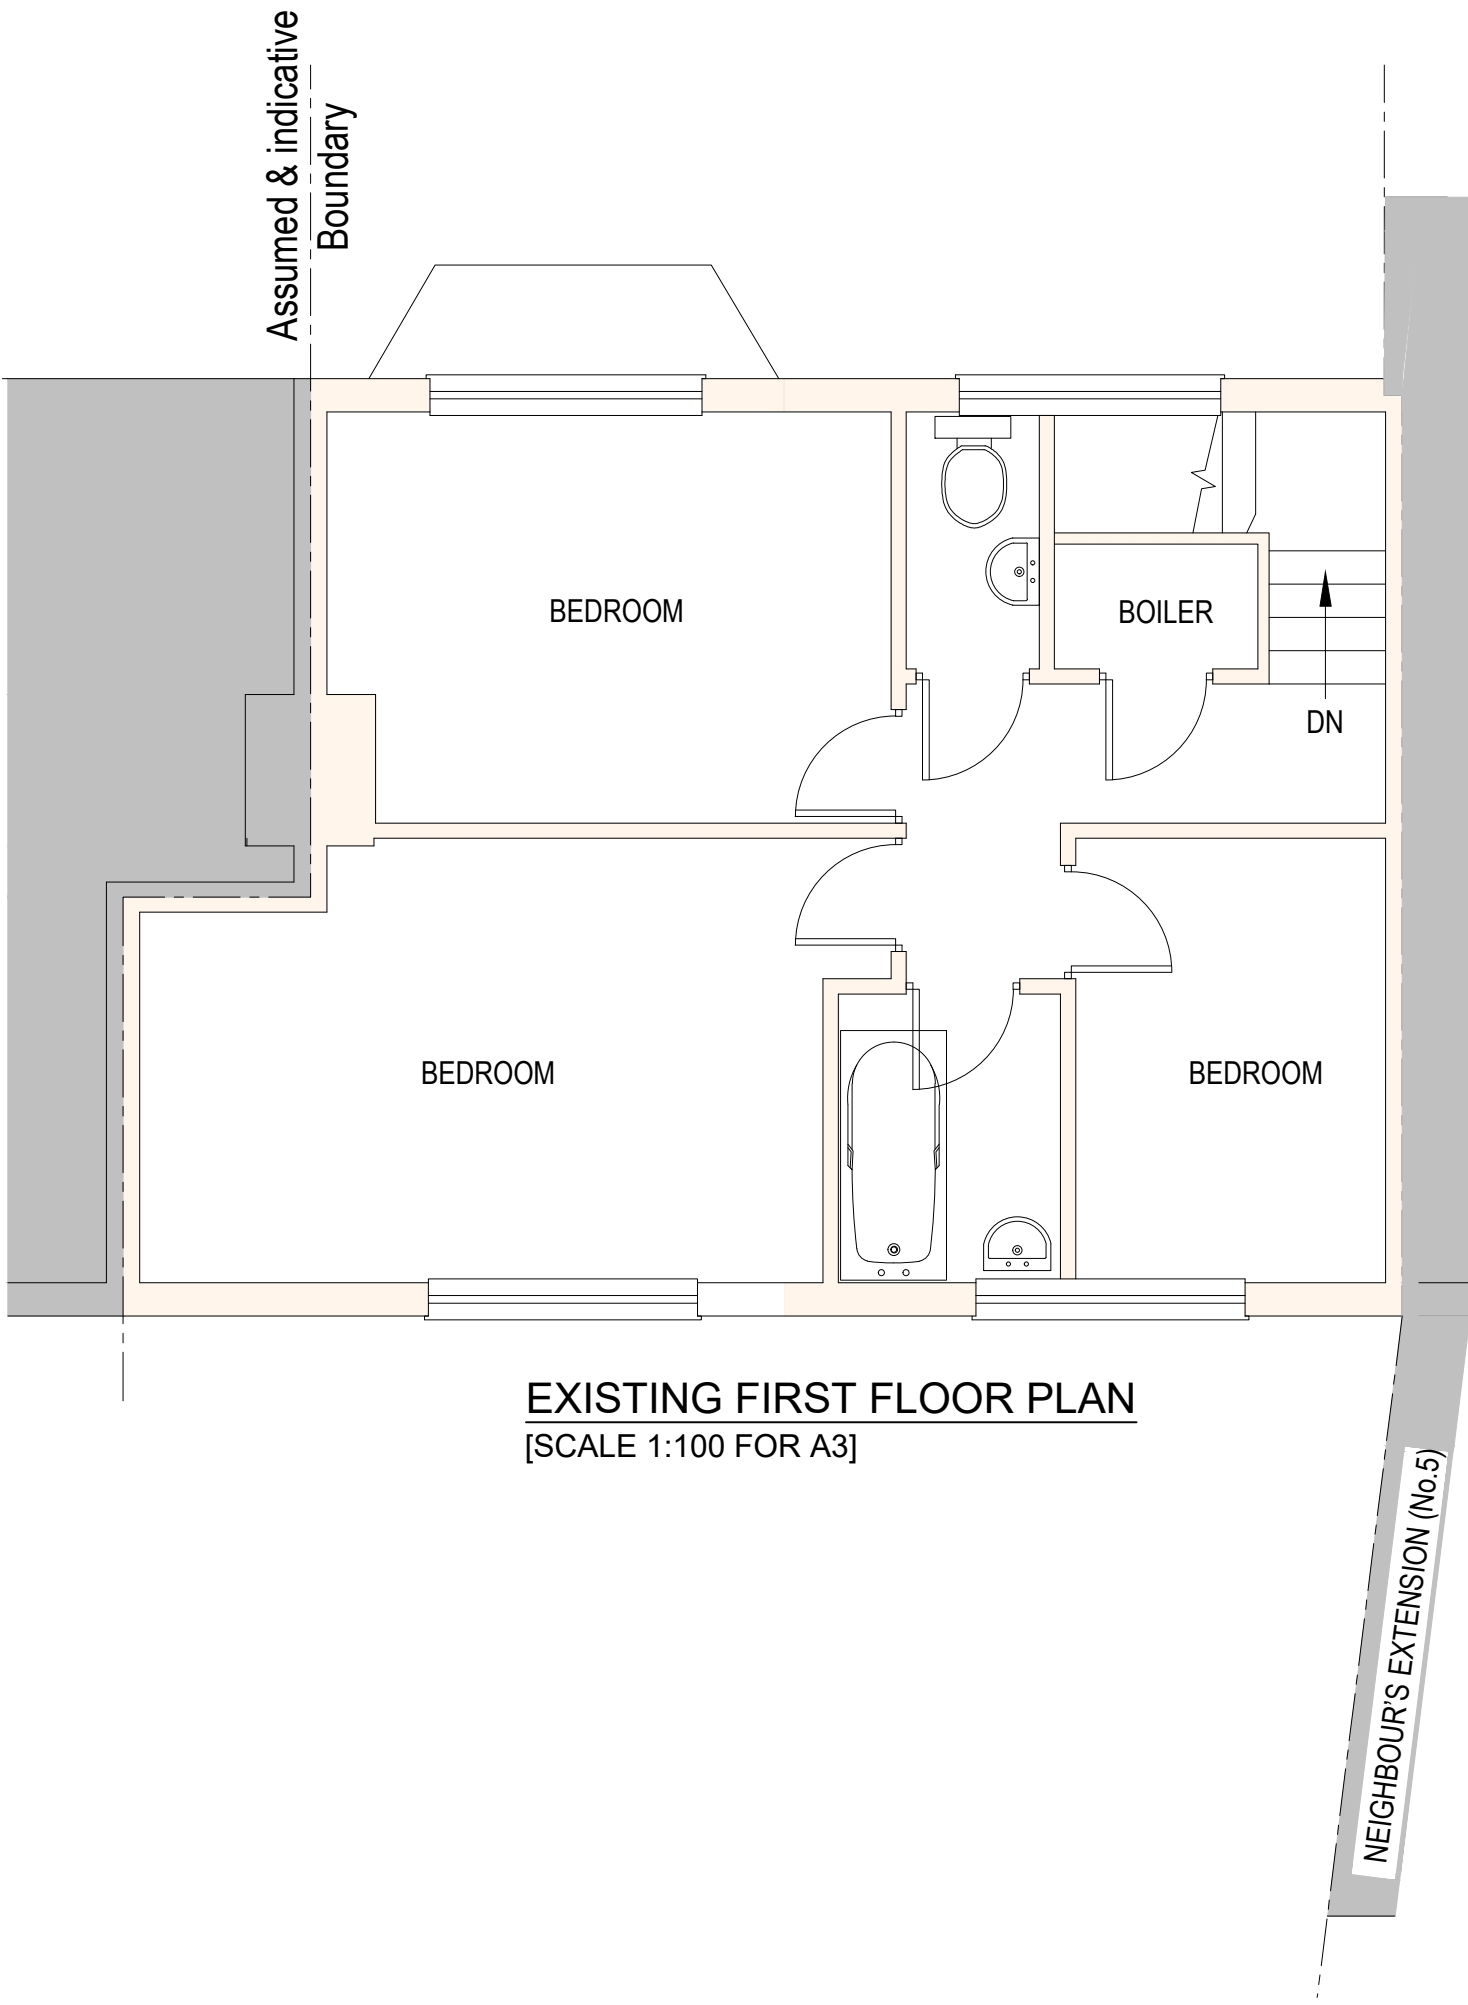


EXISTING FIRST FLOOR PLAN
[SCALE 1:100 FOR A3]

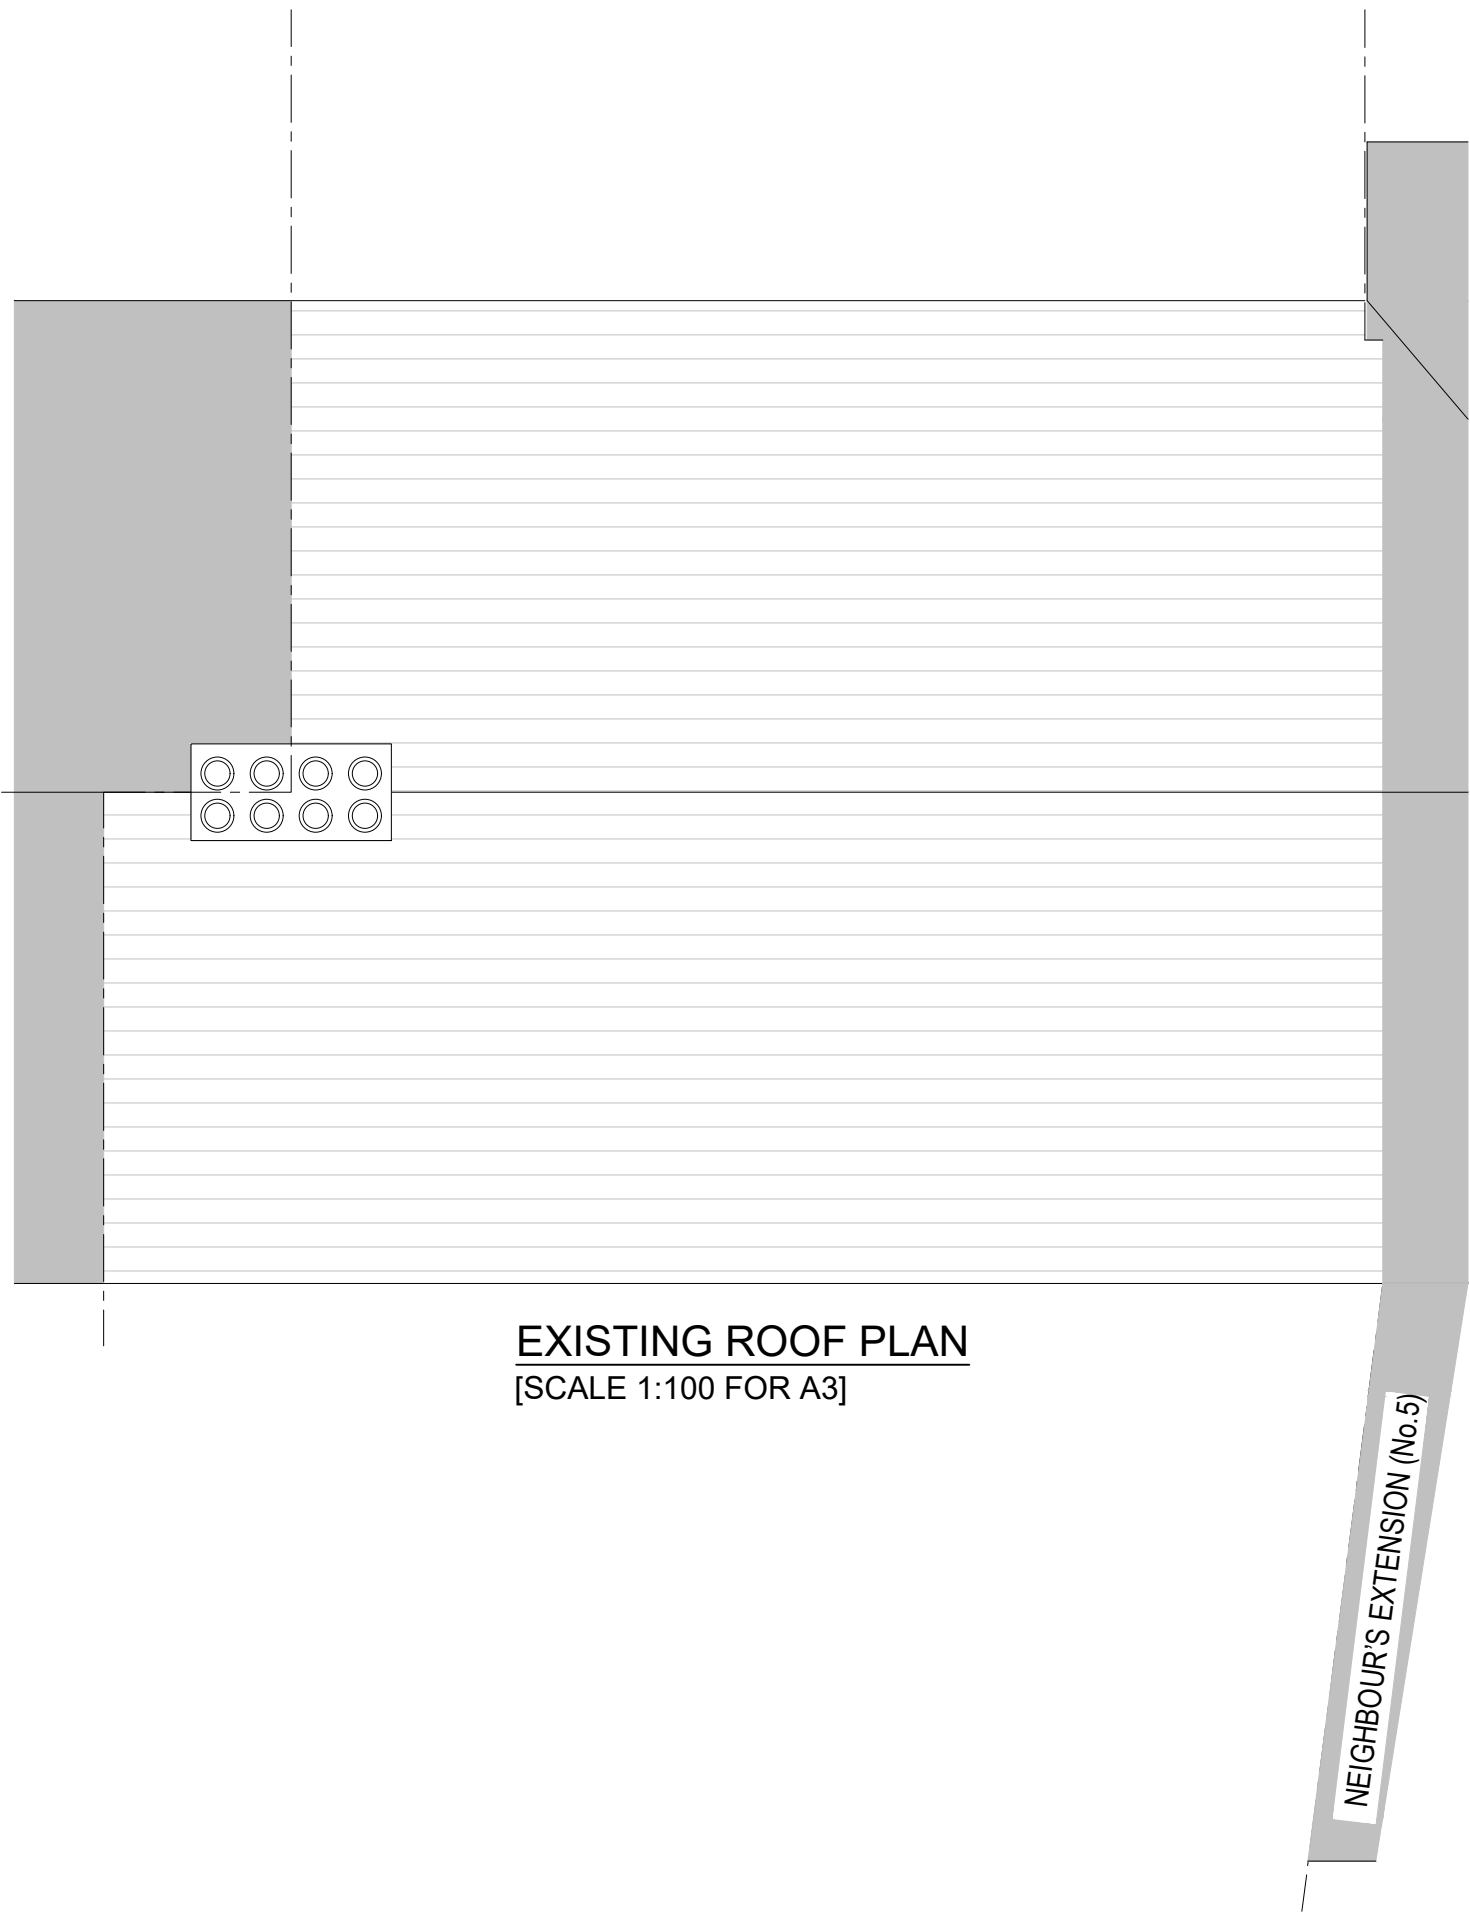

EXISTING ROOF PLAN
[SCALE 1:100 FOR A3]




[SCALE 1:200 FOR A3]

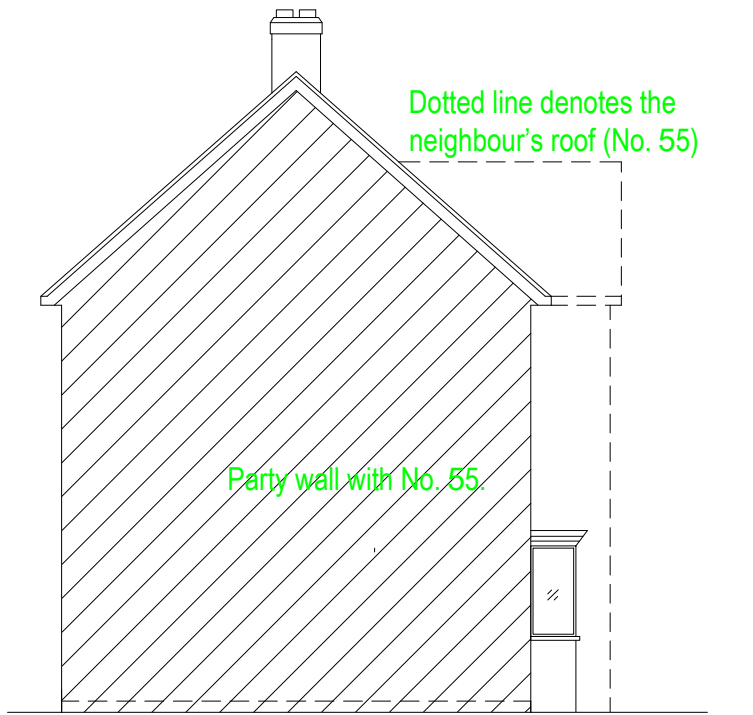


[SCALE 1:200 FOR A3]




[SCALE 1:100 FOR A3]

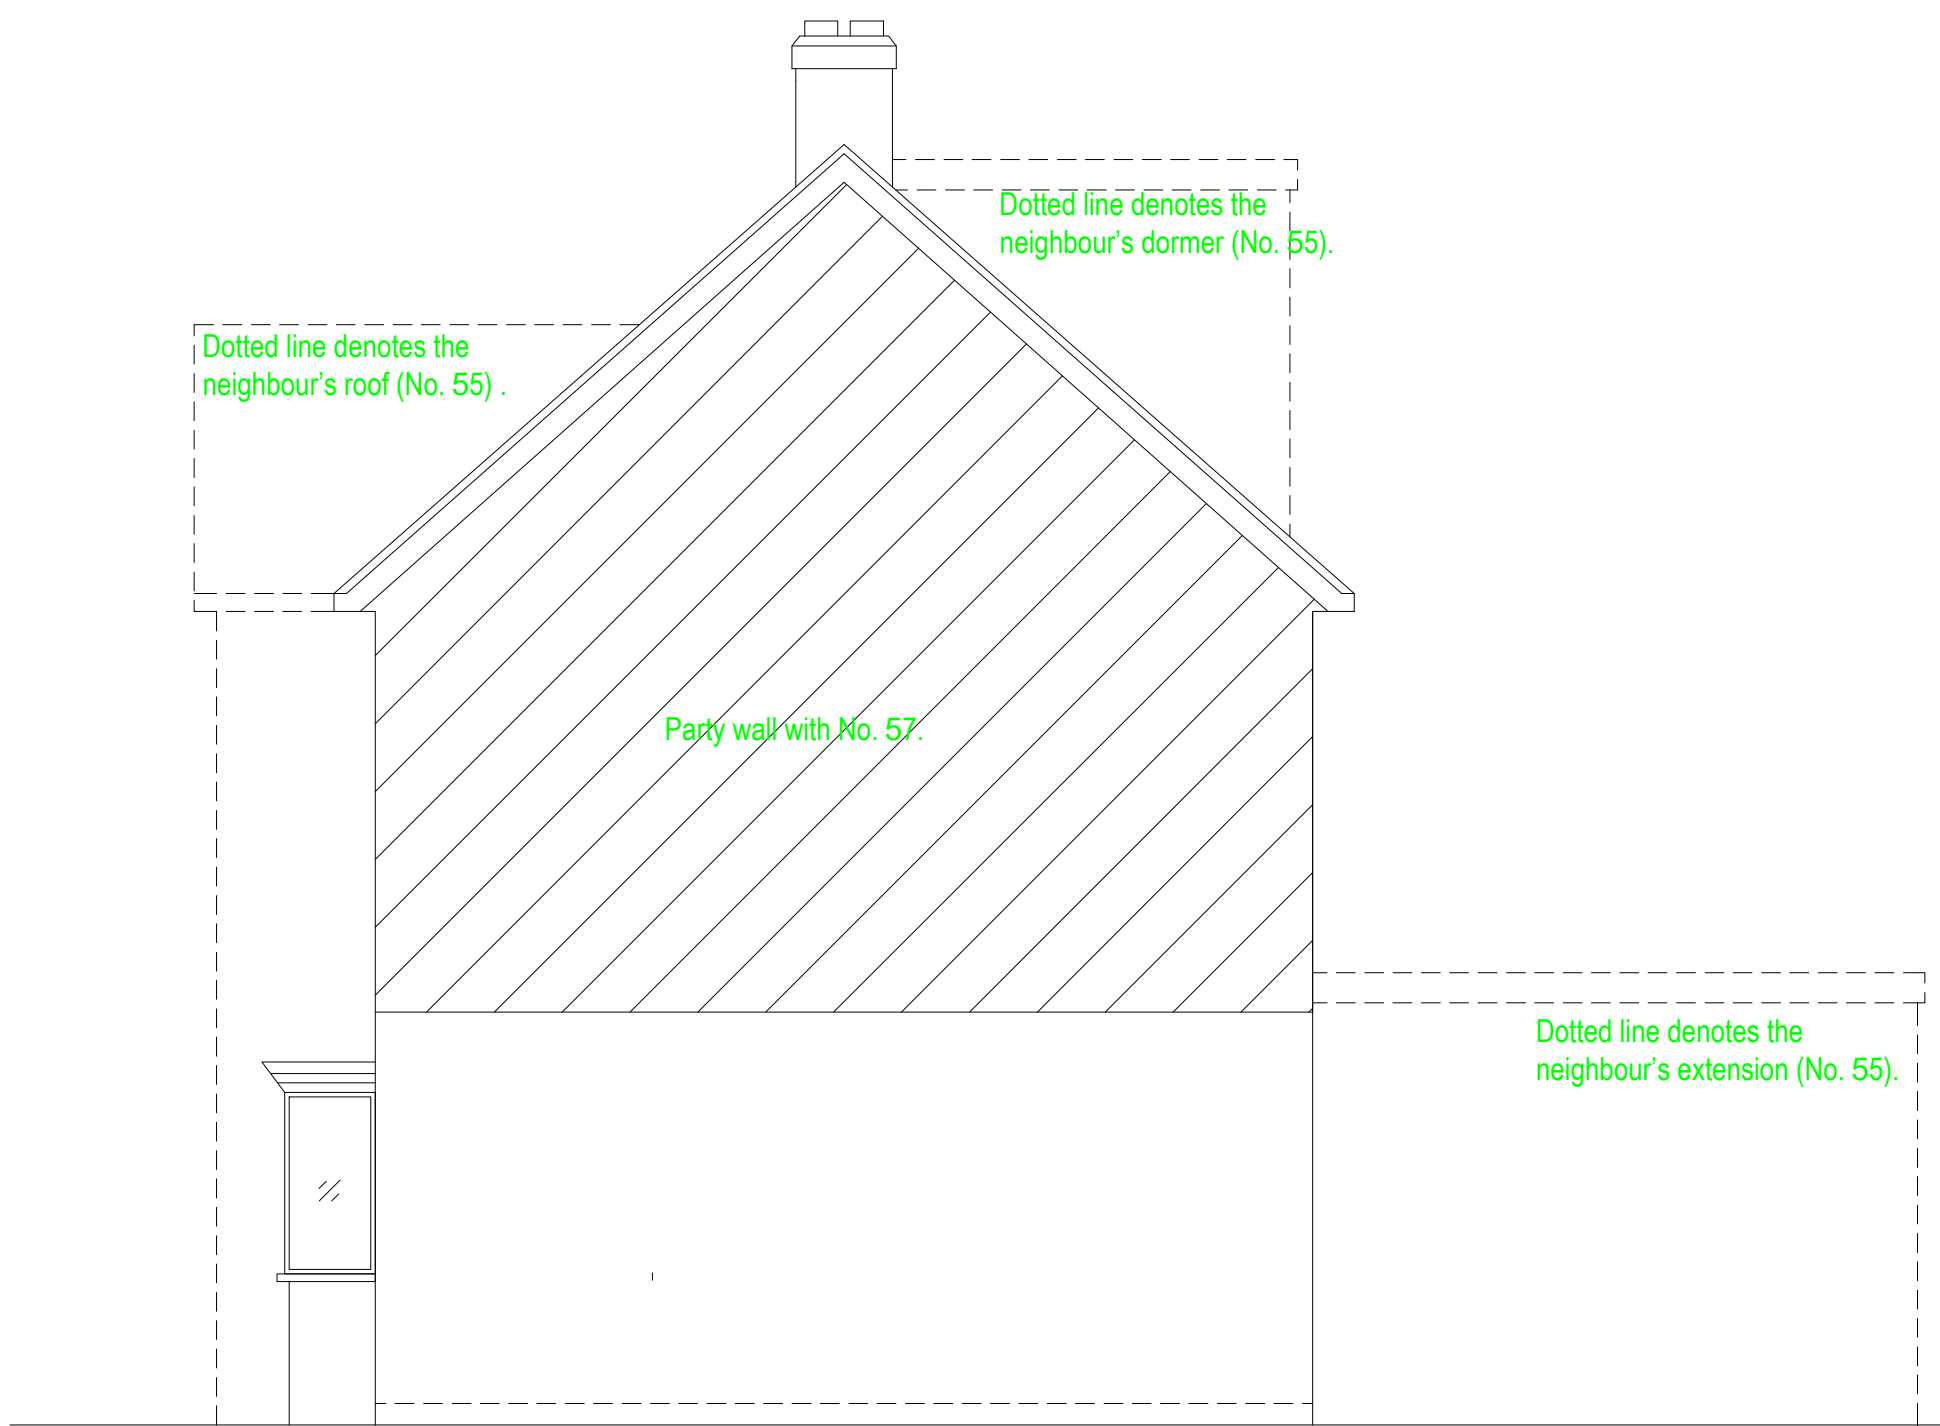

[SCALE 1:100 FOR A3]

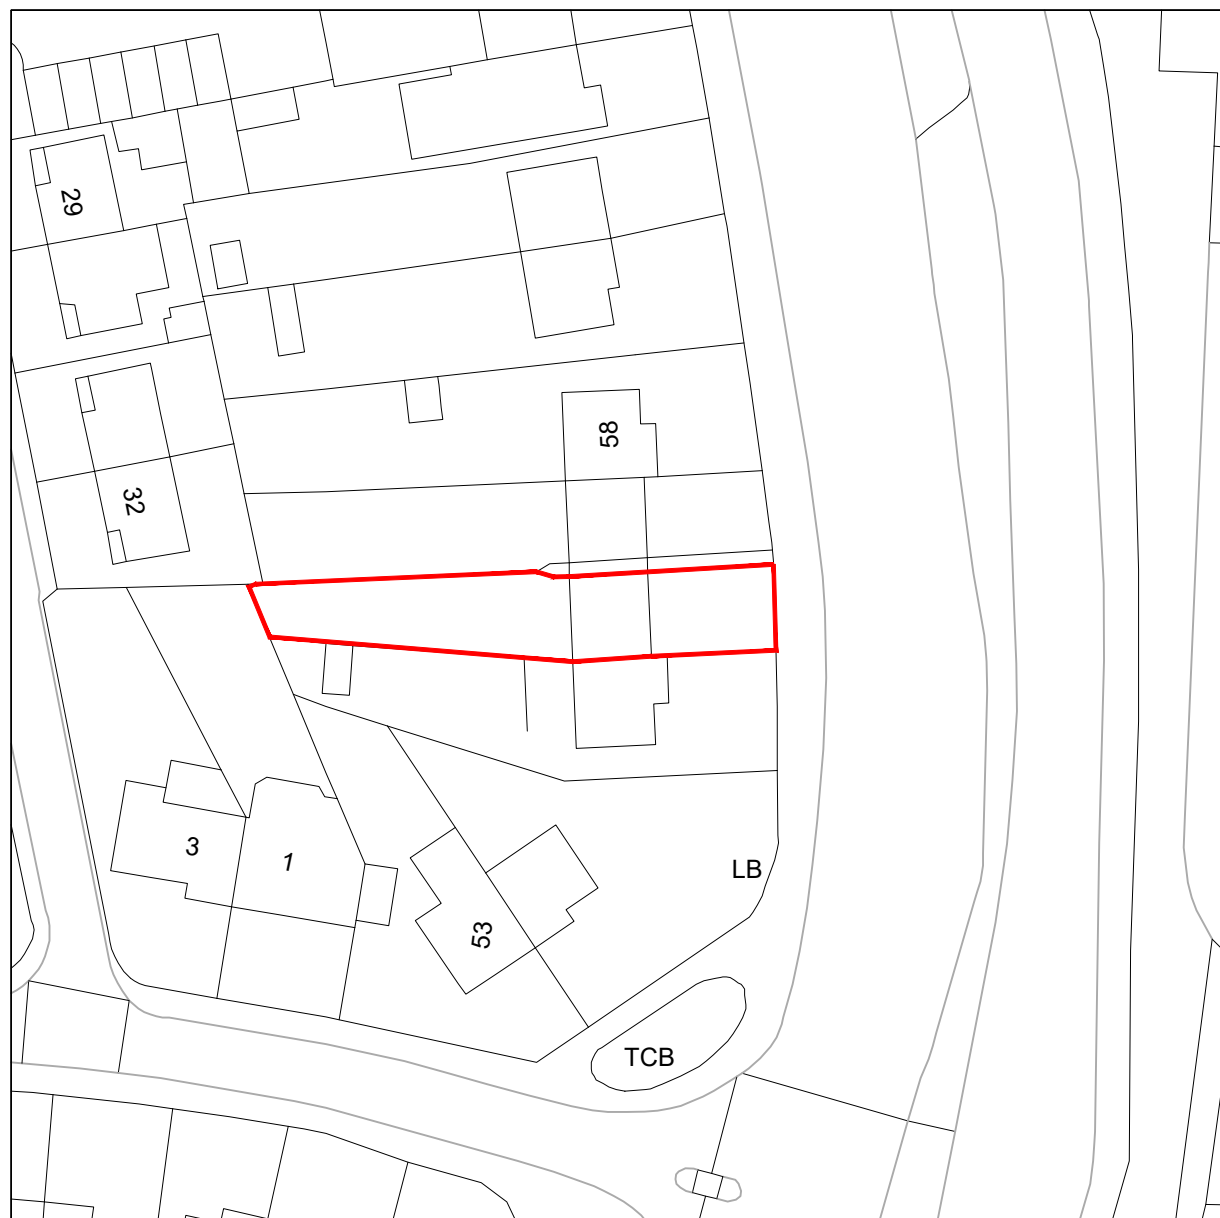

[SCALE 1:1250]

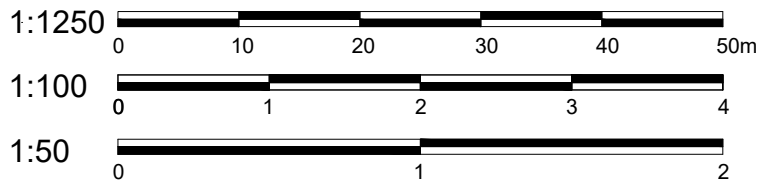

- Notes :
1. All drawings are to be read in conjunction with all relevant Specifications, Bills of Quantities, Architectural, Services and Engineering drawings.
 2. Any discrepancies between these documents shall be brought to the attention of the Engineer. All levels and the existing survey information were provided directly by the client, based on a third-party survey. No surveys were carried out by us.
 3. All dimensions are in millimetres, unless noted otherwise.
 4. All levels are in metres related to Ordnance Datum.
 5. Drawings are not to be scaled.
 6. This drawing is prepared solely for design and planning submission purposes. It is not intended or suitable for either Building Regulations or Construction purposes and should not be used for such.

A	22.07.26	Issued For PLANNING						FM	
Rev.	Date	Description					by	ch'd app	
Project		56 Hillingdon Road UB10 0AE							
Title									
EXISTING FLOOR PLANS & ELEVATIONS									
C/A									
ZESHAN ALI									
f a London F A Engineering Consulting Engineers									
147 Lawrence Avenue, London E12 5QR, UK a. Tel : +44 (0)2081680468 b. E-mail : info@faeng.co.uk									
Scales (A1)		AS SHOWN					Drg. No.		
Drawn	FM						- 1001		
Ch'd(D.O.)	-		-						
Ch'd(Eng.)	FM		-						
Approved	FM		-				Rev. A		