




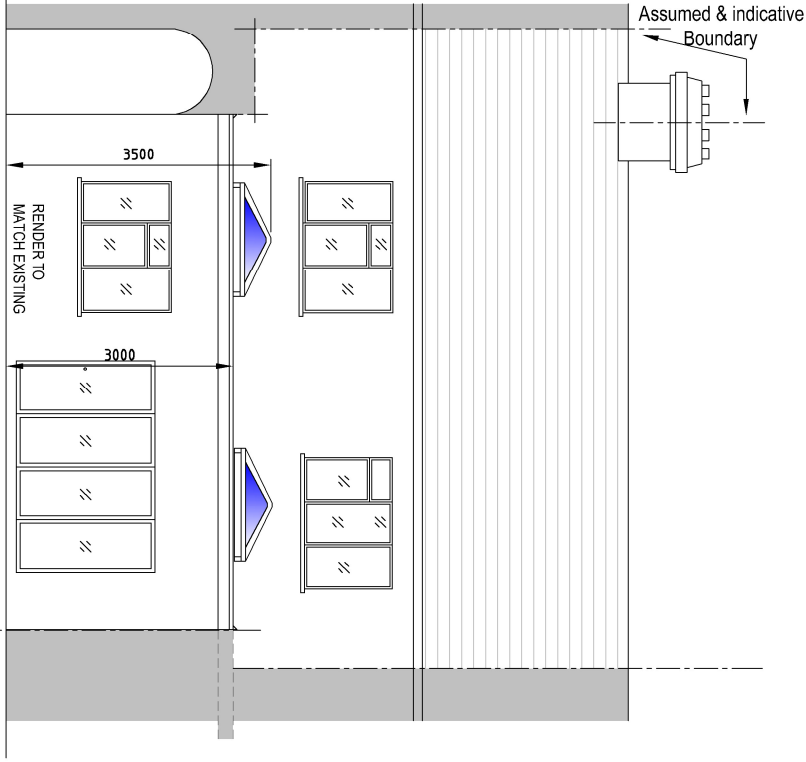

PROPOSED REAR ELEVATION
[SCALE 1:100 FOR A3]


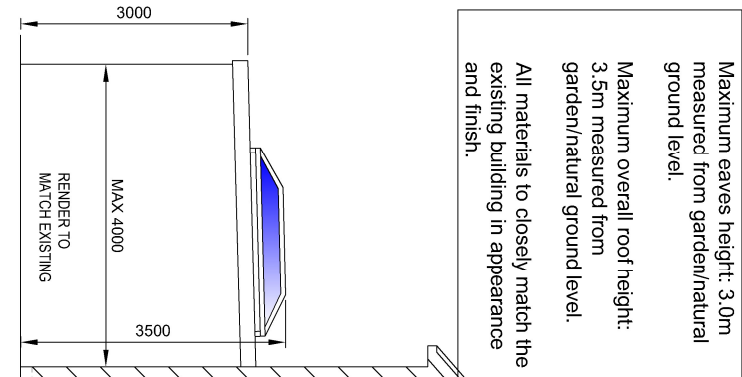


PROPOSED SIDE-1 ELEVATION
[SCALE 1:100 FOR A3]

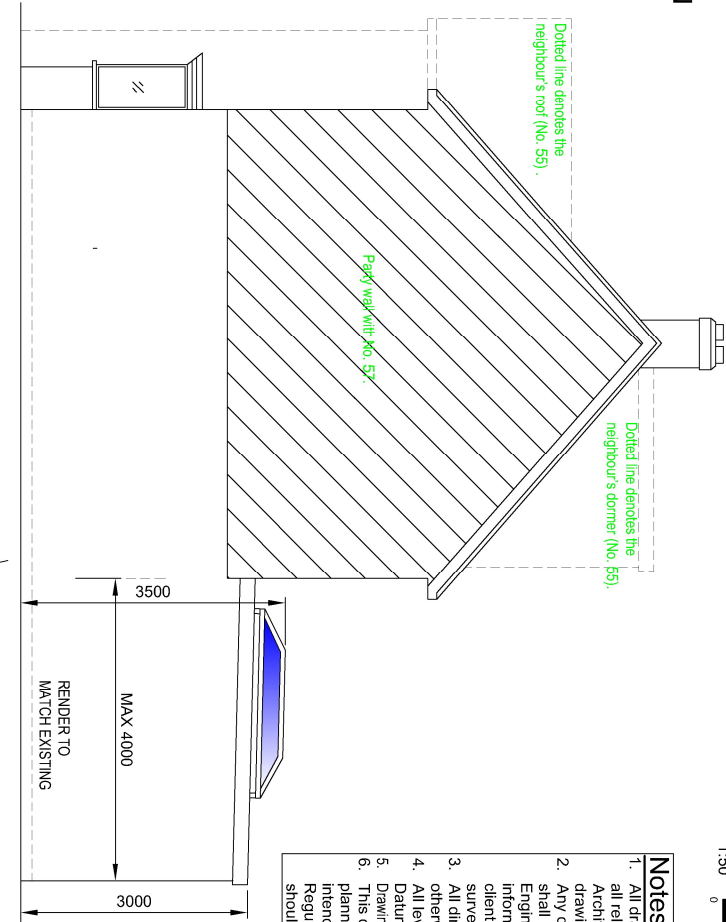


PROPOSED SIDE-2 ELEVATION
[SCALE 1:100 FOR A3]


- Notes :**
- All drawings are to be read in conjunction with all relevant Specifications, Bills of Materials, Architectural, Services and Engineering drawings.
 - Any discrepancies between these documents shall be brought to the attention of the Engineer. All levels and the existing survey information were provided directly by the client, based on a third-party survey. No surveyors were carried out by us.
 - All dimensions are in millimetres, unless noted otherwise.
 - All levels are in metres related to Ordnance Datum.
 - Drawings are not to be scaled.
 - This drawing is prepared solely for design and planning submission purposes. It is not intended or suitable for either Building Regulations or Construction purposes and should not be used for such.

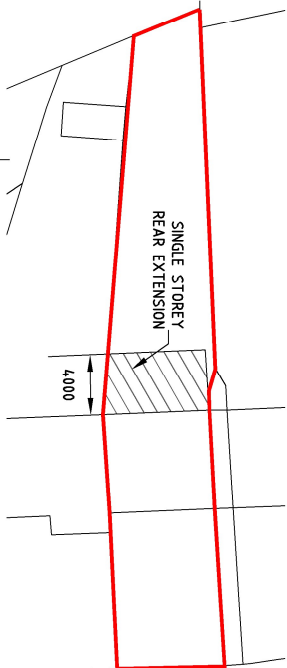 


BLOCK PLAN
[SCALE 1:500]

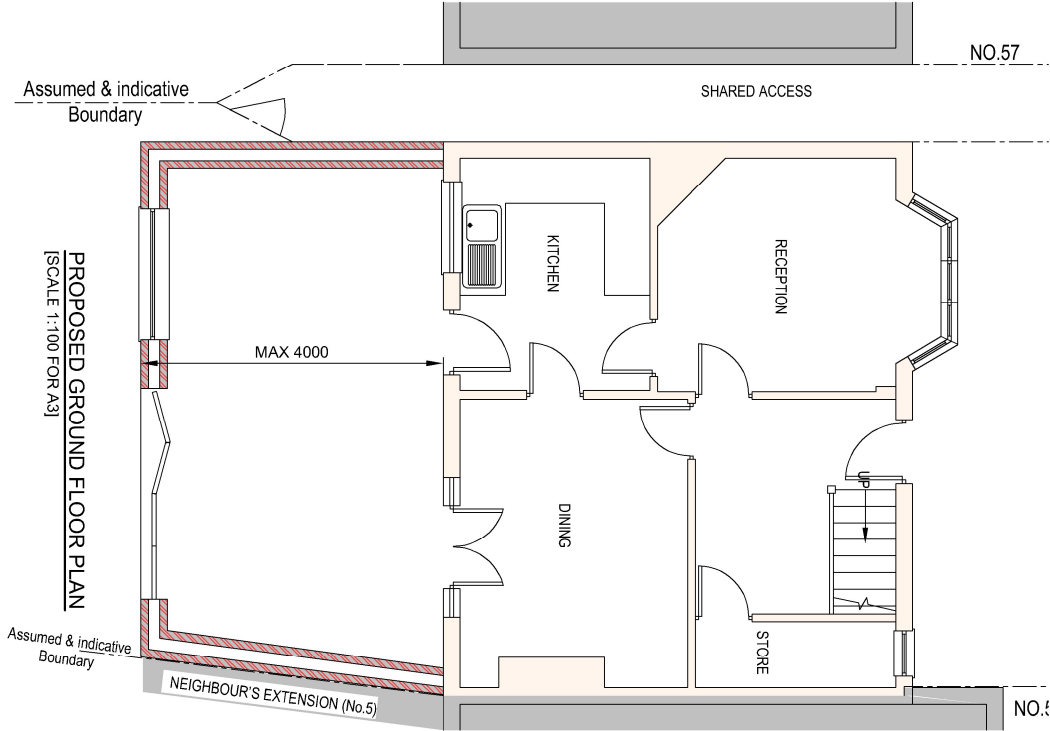

PROPOSED GROUND FLOOR PLAN
[SCALE 1:100 FOR A3]

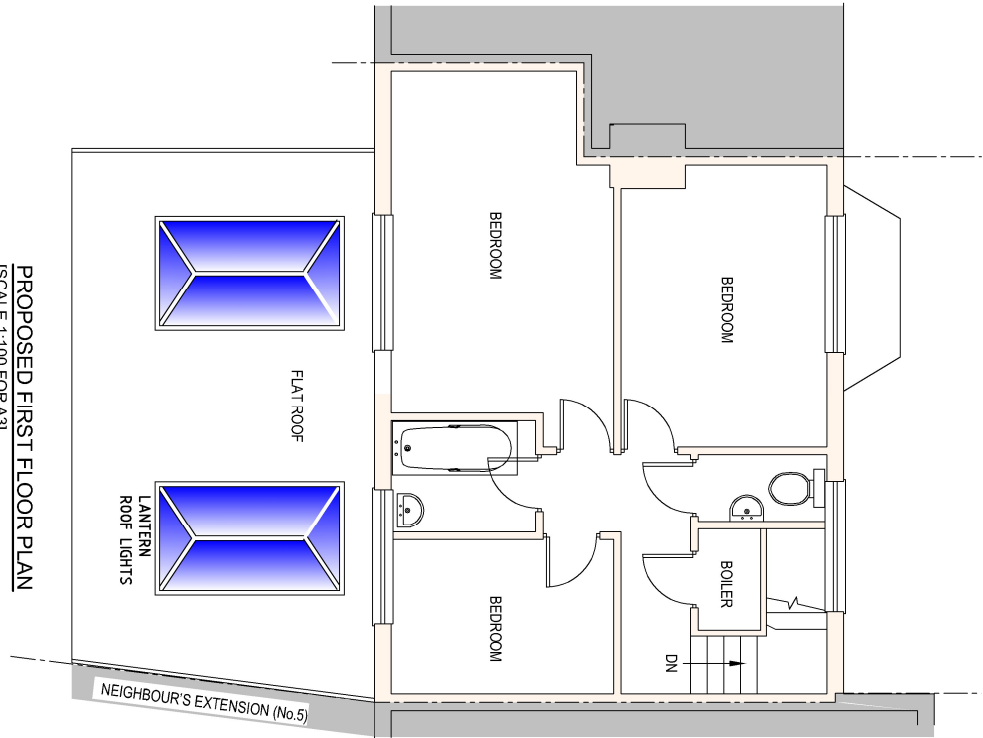

PROPOSED FIRST FLOOR PLAN
[SCALE 1:100 FOR A3]

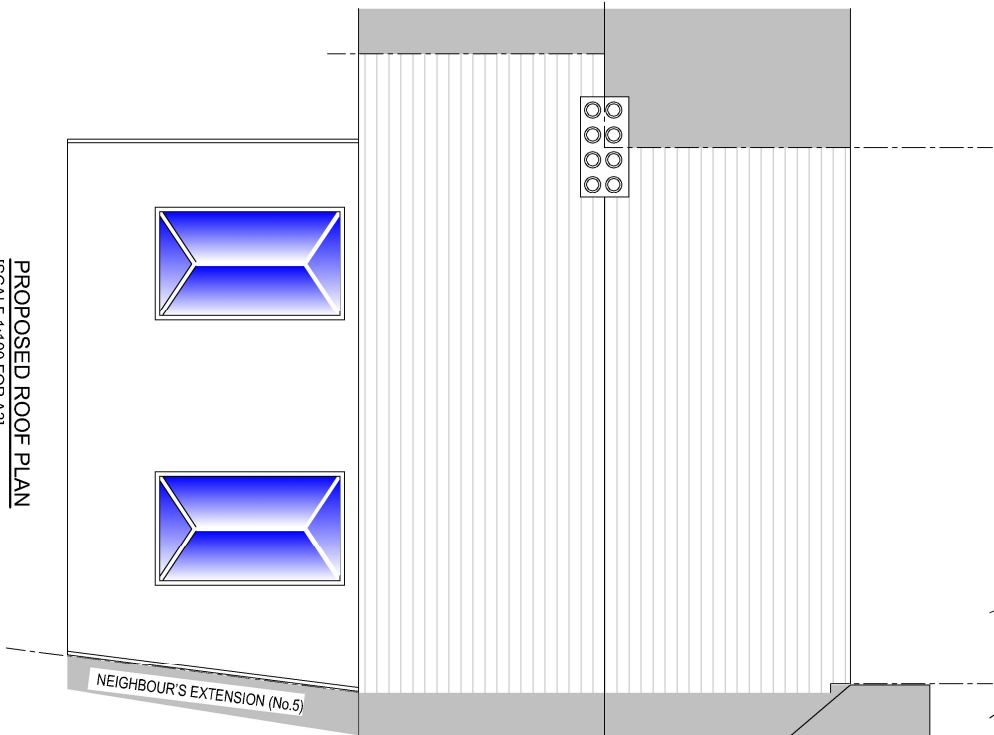

PROPOSED ROOF PLAN
[SCALE 1:100 FOR A3]

Title		PROJECT		Rev.		Scale (A1)		Drawn		Checked		Approved	
PROPOSED FLOOR PLANS & ELEVATIONS		56 Hillington Road UB10 0AE		A		1:250		ZESHAN ALI		-		-	
CA		ZESHAN ALI		A		1:100		-		-		-	
Rev.		Date		Description		Issued for		Rev.		Date		Description	
A		22.07.26		Issued for Planning		-		-		-		-	
Project		56 Hillington Road		UB10 0AE		-		-		-		-	
Scale (A1)		ASSIGN		-		-		-		-		-	
Drawn		FAL		-		-		-		-		-	
Checked		FAL		-		-		-		-		-	
Approved		FAL		-		-		-		-		-	

F A Engineering Consulting Engineers
London

147 Lawrence Avenue, London E12 5QR, UK
Tel : +44 (0)208 689488
E-mail : info@faeng.co.uk

Scale (A1) ASSIGN
Drawn FAL
Checked FAL
Approved FAL

Fig No. -1002
Rev. A