


DO NOT SCALE FROM THIS DRAWING. ALL DIMENSIONS TO BE CHECKED ON SITE. ANY DISCREPANCIES MUST BE REPORTED TO THE ARCHITECT FOR VERIFICATION PRIOR TO COMMENCEMENT OF THE EFFECTED WORKS. IF IN DOUBT ASK. THIS DRAWING IS COPYRIGHT.


Rev No	Date	Revision note
P2	11.09.2019	Shopfront and internal layout revised.
P3	12.09.2019	Kitchen wall relocated.
P4	27.02.2020	First floor extension reduced.
P5	10.03.2020	Balcony indicated.
P6	10.06.2020	Flat 4 area amended
P7	29.06.2020	Amended to address planning comments

A
B
C
D
E
F

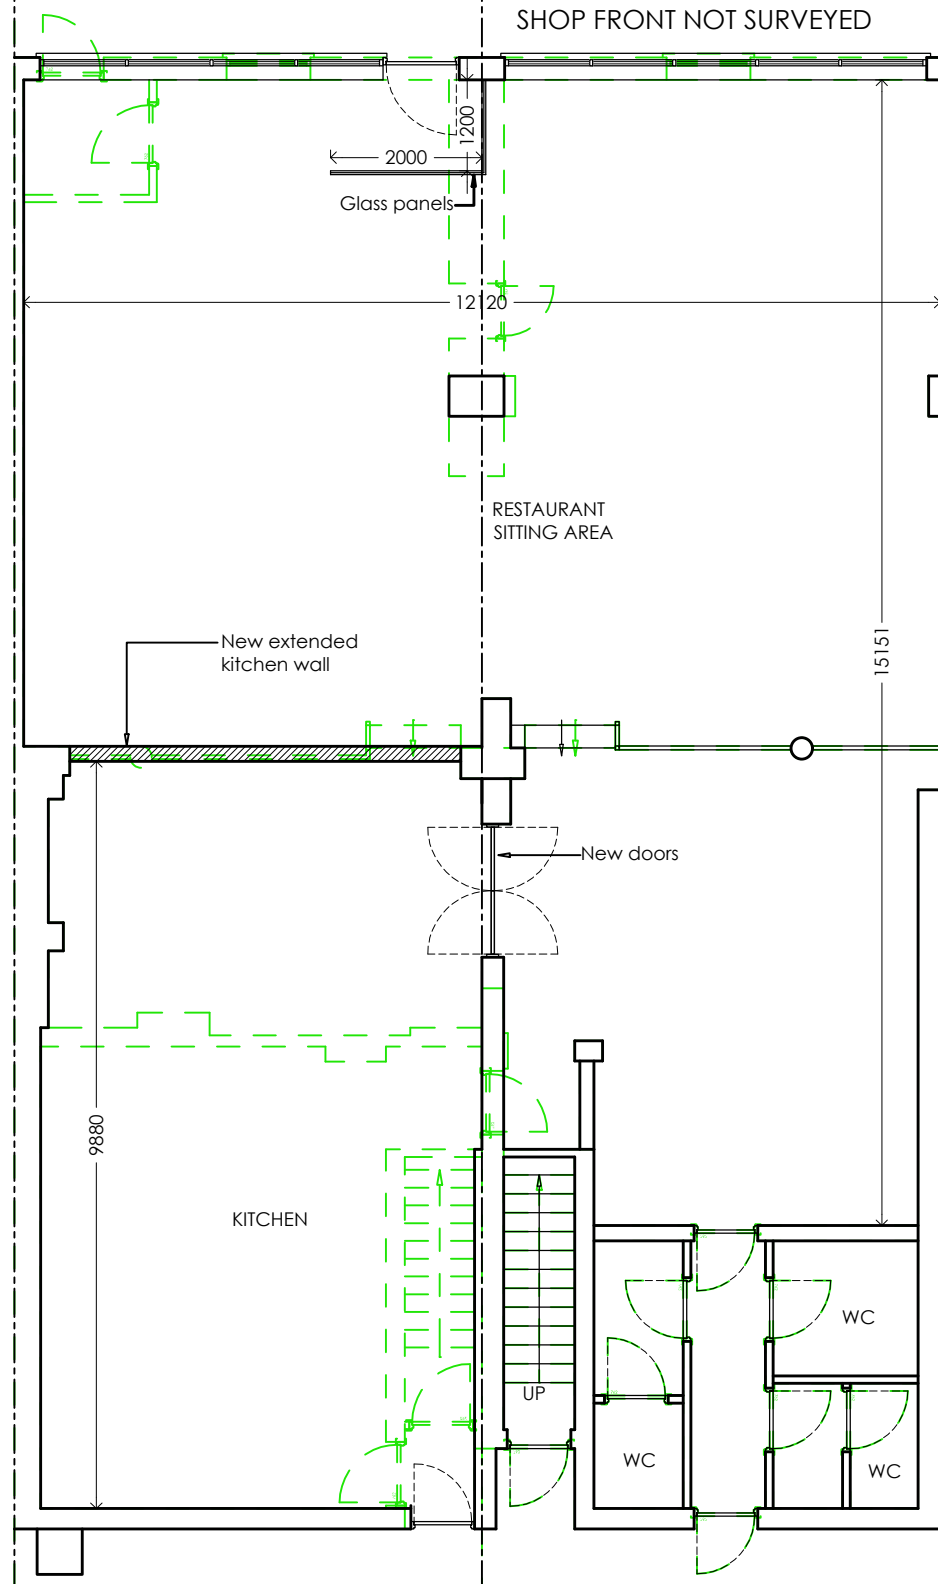


GROUND FLOOR PLAN

--- Denotes existing to be removed

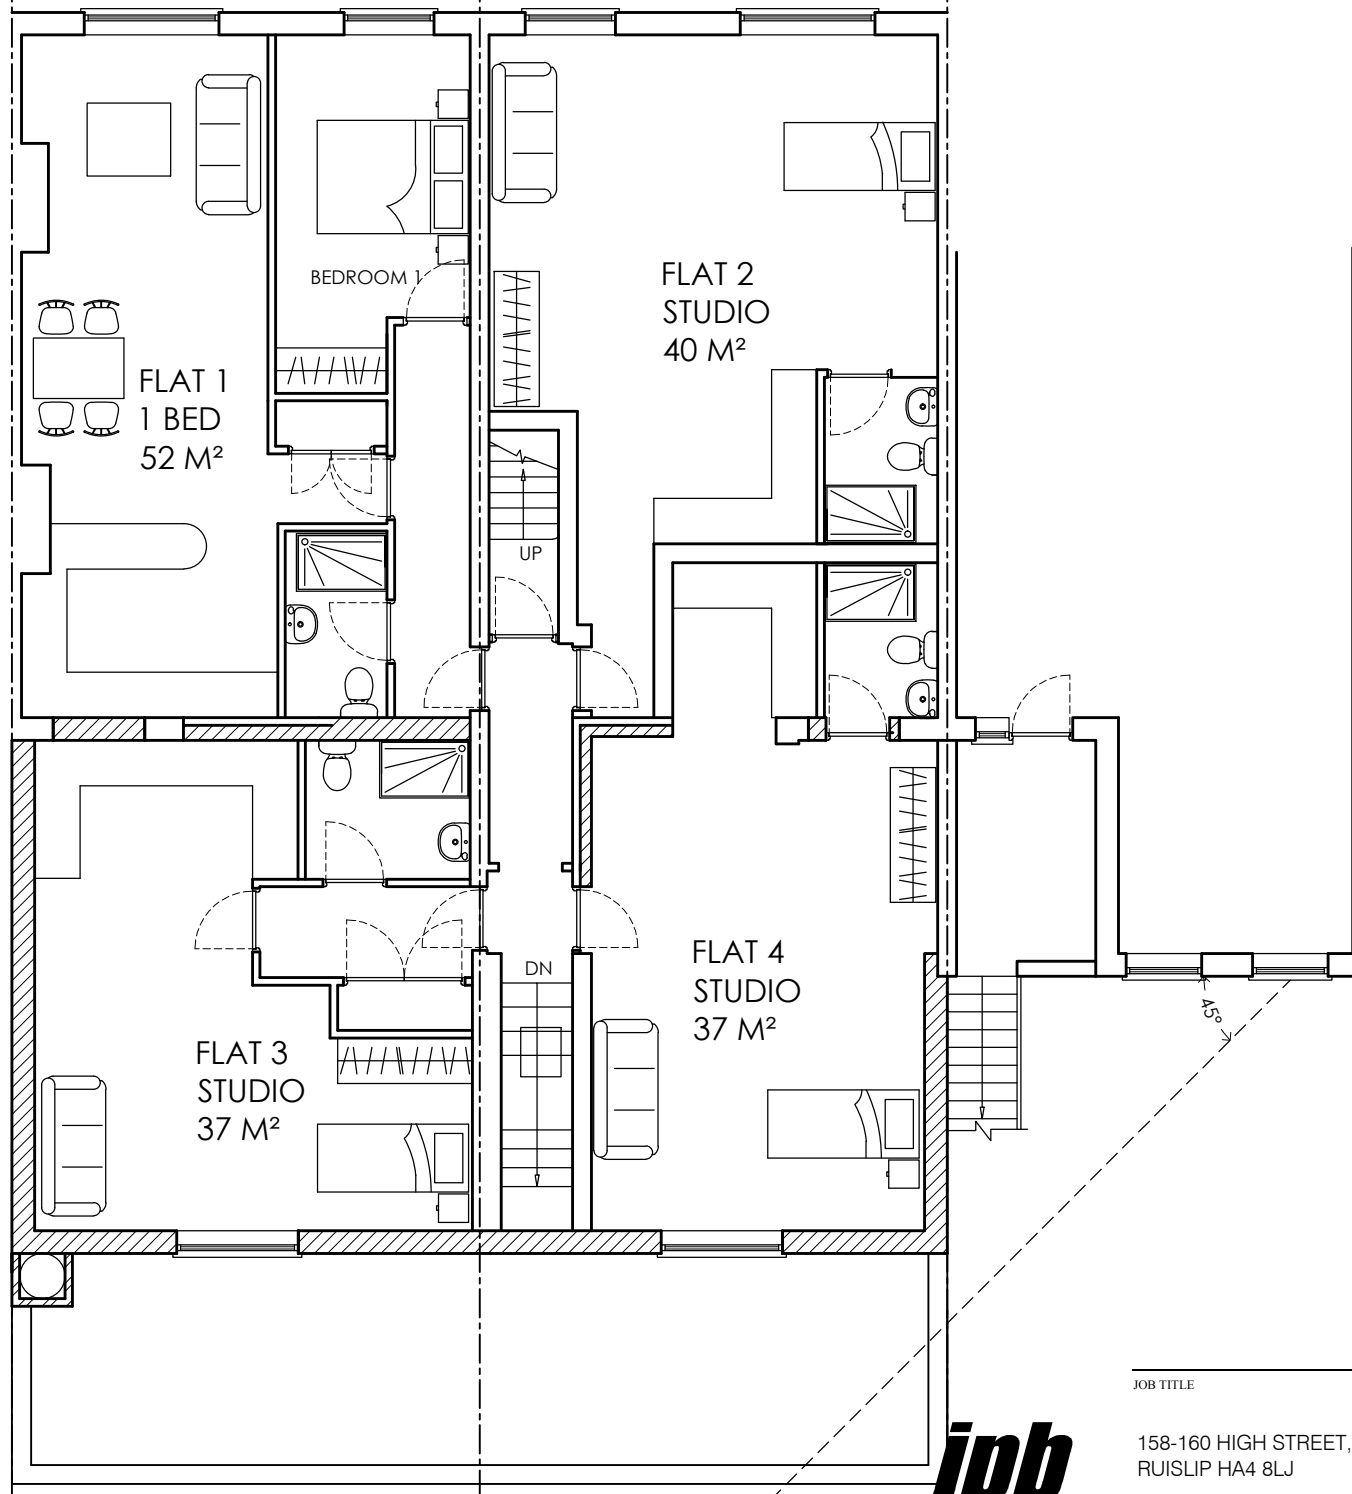

FIRST FLOOR PLAN
GIA : 188 M²

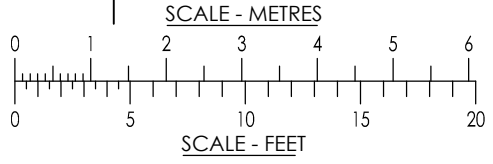

CEDAR HOUSE
VINE LANE HILLINGDON
UXBRIDGE UB10 0NF

TEL: (01895) 272 446
FAX: (01895) 272 483
EMAIL: admin@jpbarchitects.co.uk

JOB TITLE		
158-160 HIGH STREET, RUISLIP HA4 8LJ		
DRG TITLE PROPOSED GROUND AND FIRST FLOOR PLANS		
SCALE 1:100 @ A3	DATE AUG 2019	
JOB NO. 11013	DRG NO. 111	REV P7