


MICHAEL OAKES ARCHITECTS LTD.



Michael Oakes (Director) B.A. Hons Arch, Dipl. Arch, Registered Architect

REGISTERED ARCHITECTS, DESIGNERS + ILLUSTRATORS

Telephone: 01895 235089 - E-mail: michaeloakesarchitect@googlemail.com

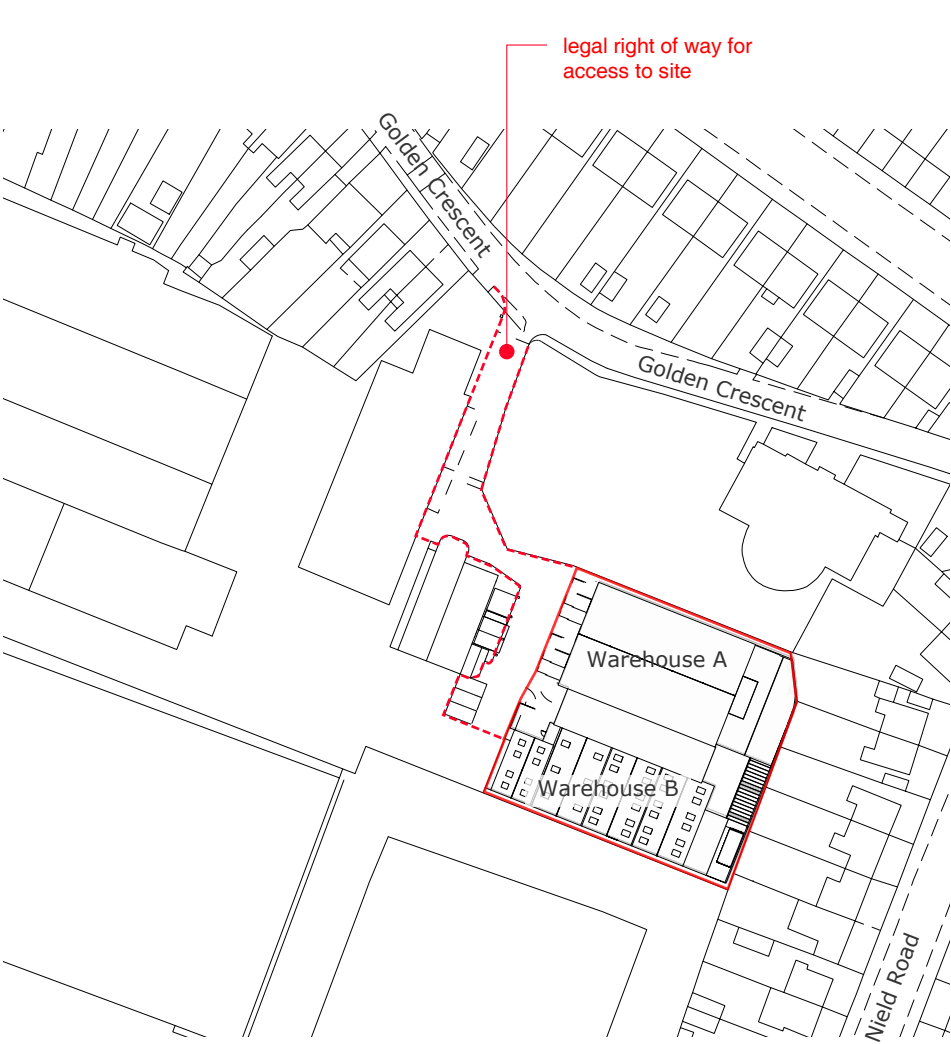

Site Location Plan

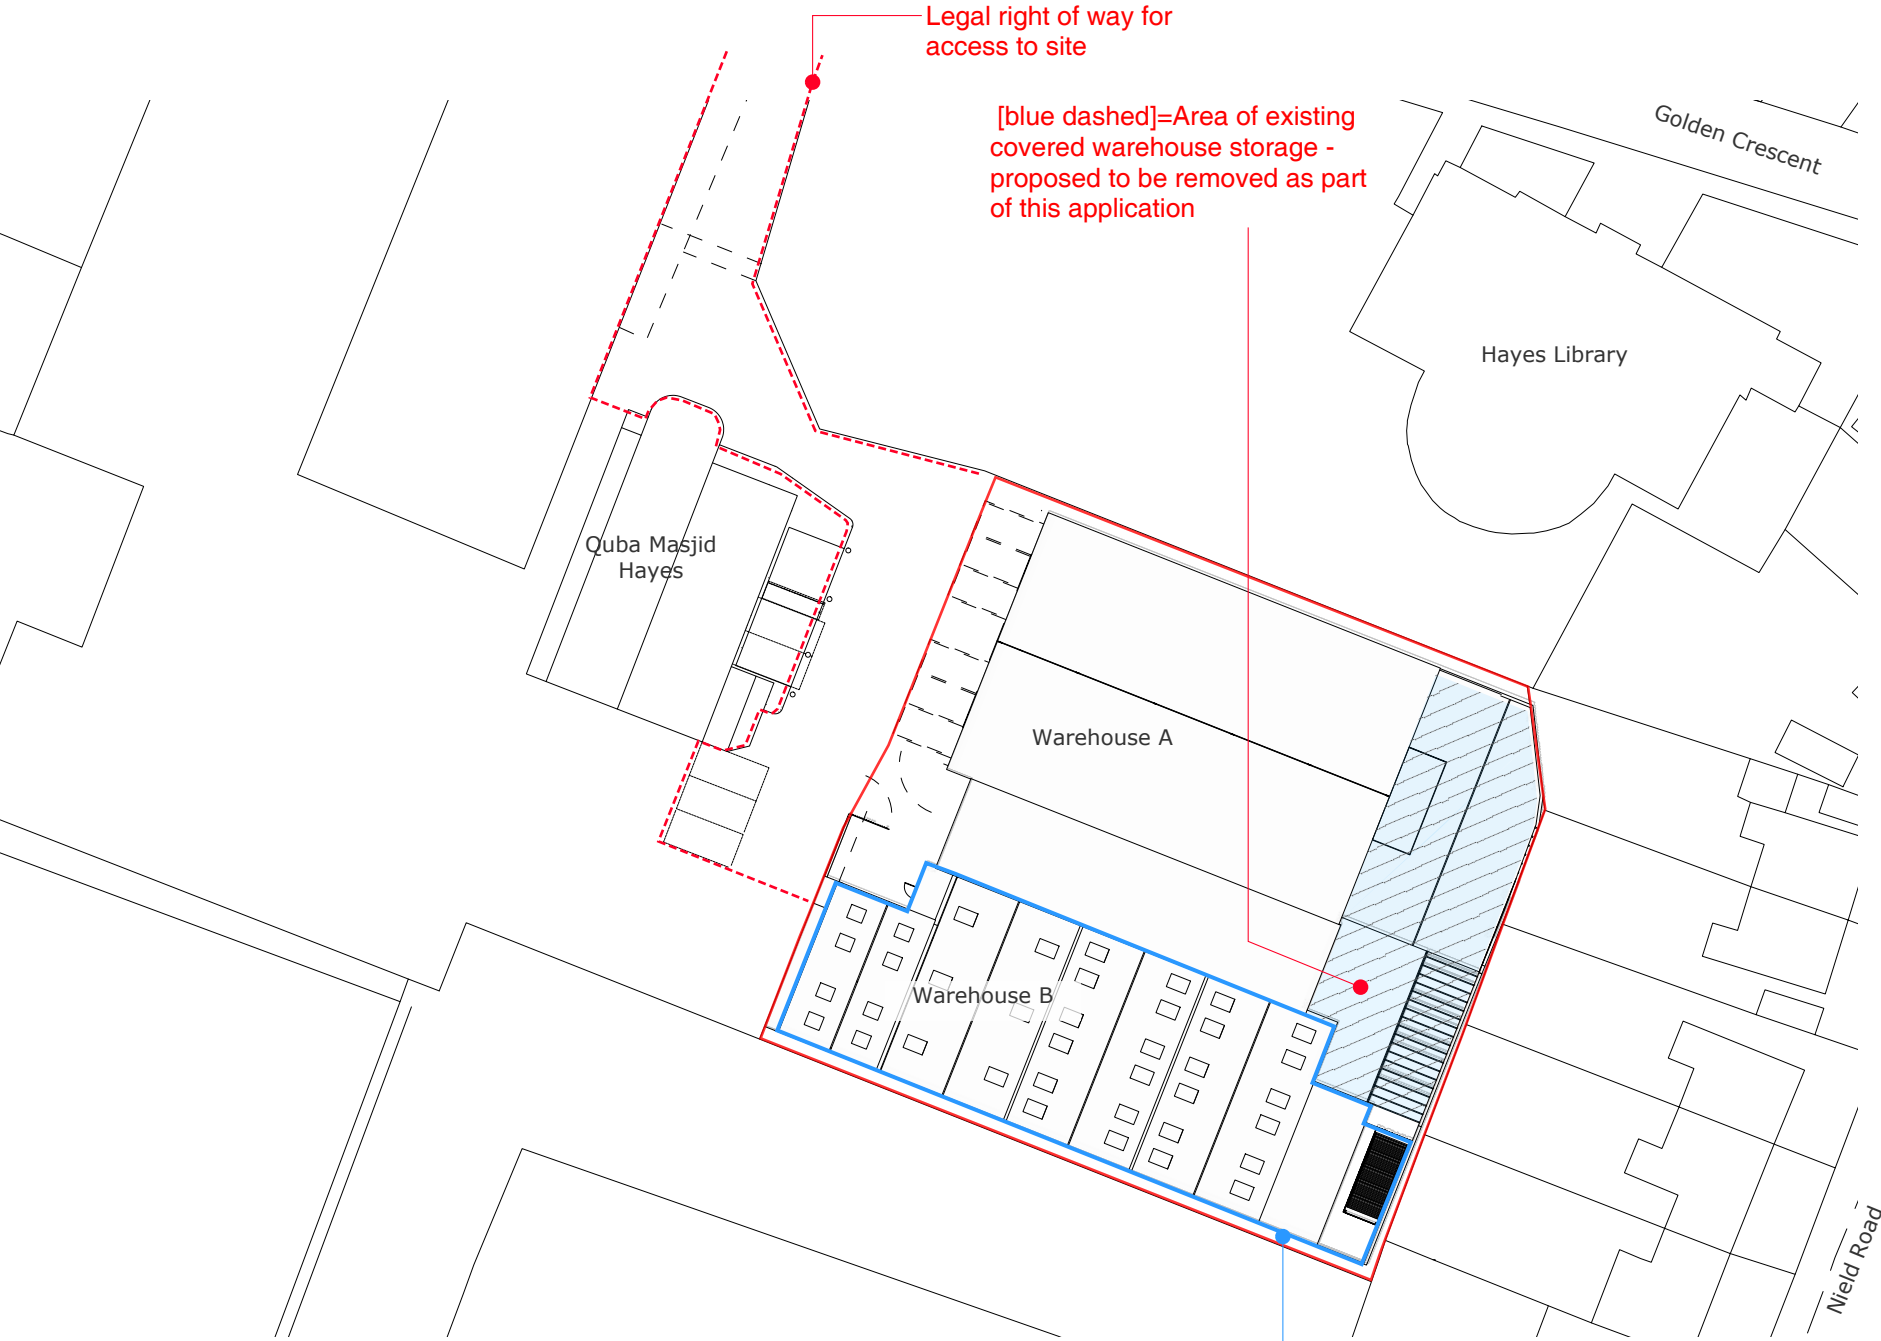 

Block Plan



Address	Client	Date
Unit 1 - Golden Cresecent, Hayes UB3 1AQ	Mr. Ali	September 2021

Drawing Title
As Existing Location Location Plan + Block Plan

Project no. / Stage /	Drawing no. / Revision
0325- PLA-	01_C

Revision notes:	Drawn by: LC + IR
A - First Issue	
B - Updates 28.09.21	
C - Updates 7.10.21	

Michael Oakes (Director) B.A. Hons Arch, Dipl. Arch, Registered Architect

Telephone: 01895 235089 - E-mail: michaeloakesarchitect@googlemail.com




Copyright © Michael Oakes Architects Ltd. 2021
Print all drawings in full colour at A3 size - Do not scale drawings

MICHAEL OAKES ARCHITECTS LTD.


Michael Oakes (Director) B.A. Hons Arch, Dipl. Arch, Registered Architect

REGISTERED ARCHITECTS, DESIGNERS + ILLUSTRATORS


Telephone: 01895 235089 - E-mail: michaeloakesarchitect@googlemail.com

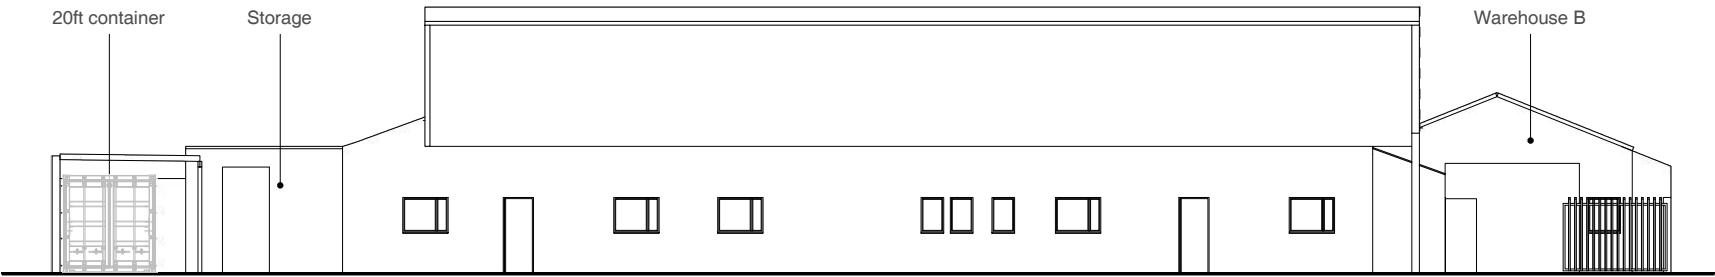


NOTE
The position of the windows is approximate

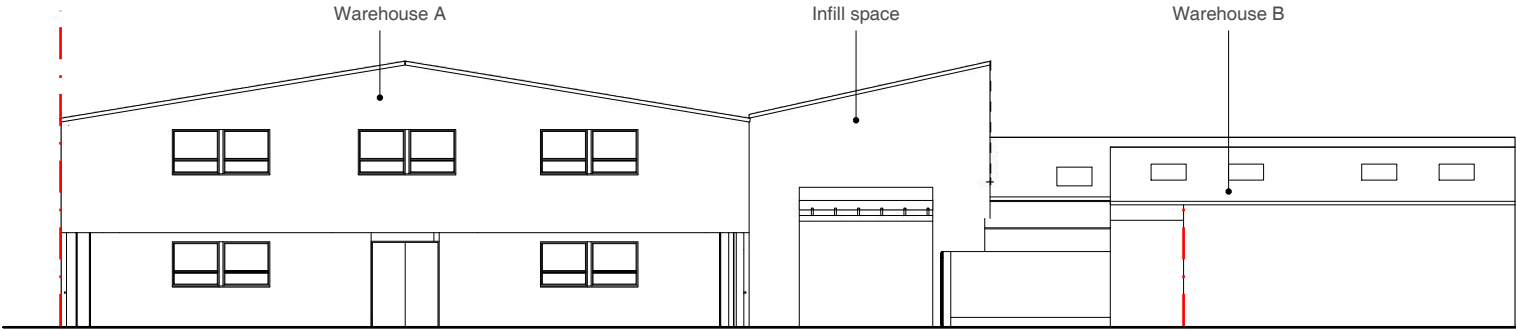

West elevation

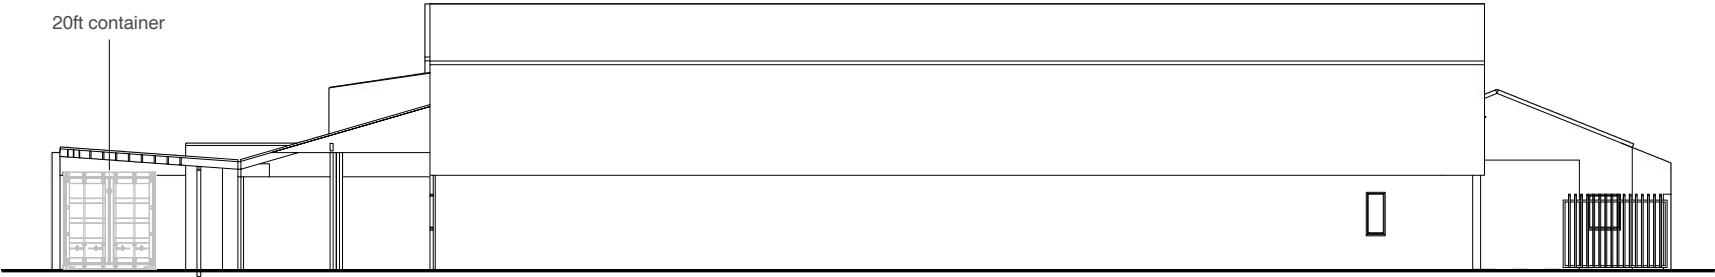

Side elevation

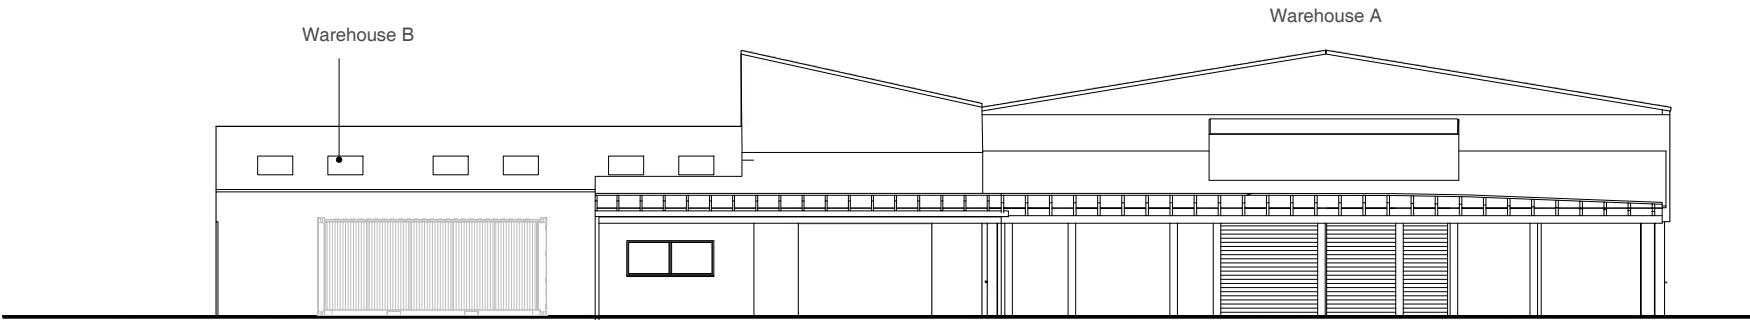


Rear Elevation

Address
Unit 1 - Golden
Cresecent, Hayes
UB3 1AQ

Client
Mr. Ali

Date
September
2021

 

Drawing Title
**As Existing
Elevations**

Project no. / Stage / Drawing no. / Revision
0325- PLA- 05_C

Revision notes:
A - First Issue
B - Updates 28.09.21
C - Updates 7.10.21

Drawn by: LC + IR

MICHAEL OAKES ARCHITECTS LTD.


Michael Oakes (Director) B.A. Hons Arch, Dipl. Arch, Registered Architect

REGISTERED ARCHITECTS, DESIGNERS + ILLUSTRATORS

Telephone: 01895 235089 - E-mail: michaeloakesarchitect@googlemail.com




View of the West facade, approaching from the Quba mosque

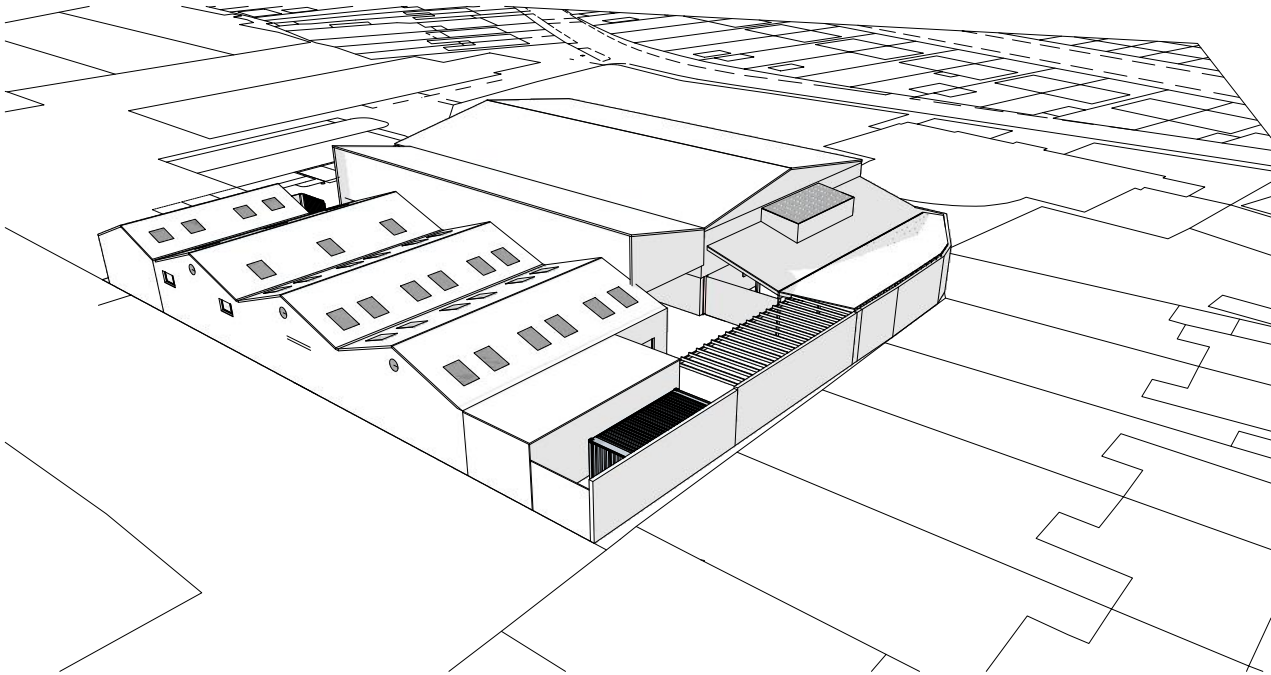

Bird-eye view of the SE corner



Bird-eye view of the NW corner

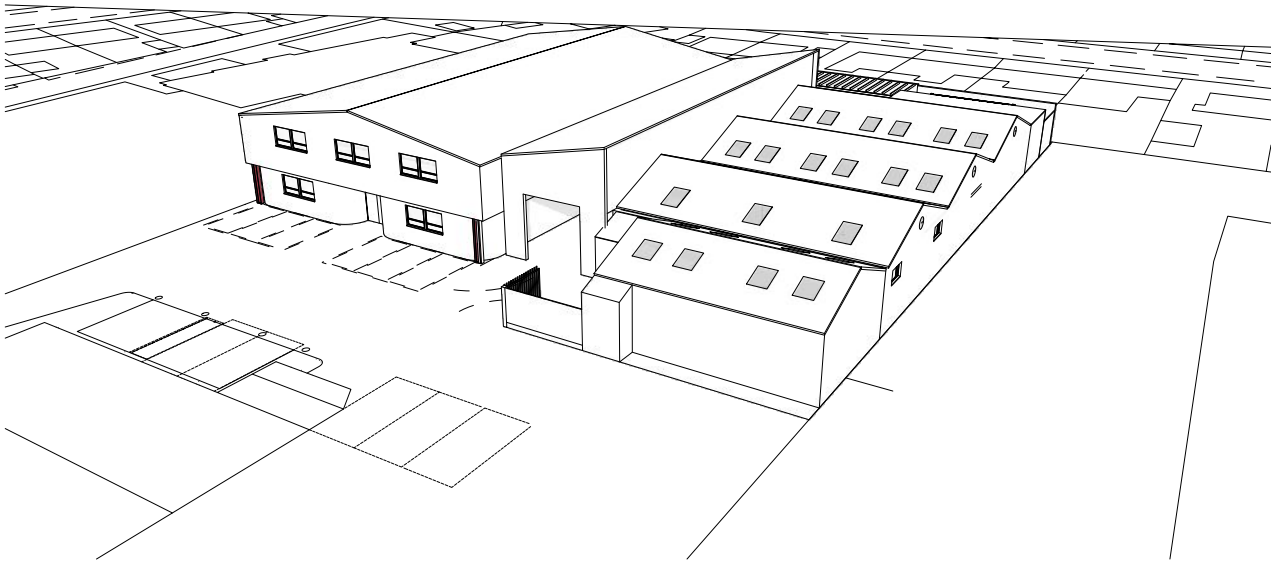

Bird-eye view of the SW corner

Address	Client	Date
Unit 1 - Golden Cresecent, Hayes UB3 1AQ	Mr. Ali	September 2021

Drawing Title
As Existing 3D Views

Project no. / Stage /	Drawing no. / Revision
0325- PLA-	06_C
Revision notes:	
A - First Issue	
B - Updates 28.09.21	
C - Updates 7.10.21	
Drawn by: LC + IR	