



1 Proposed Ground Floor  
1 : 100




2 Proposed First Floor  
1 : 100

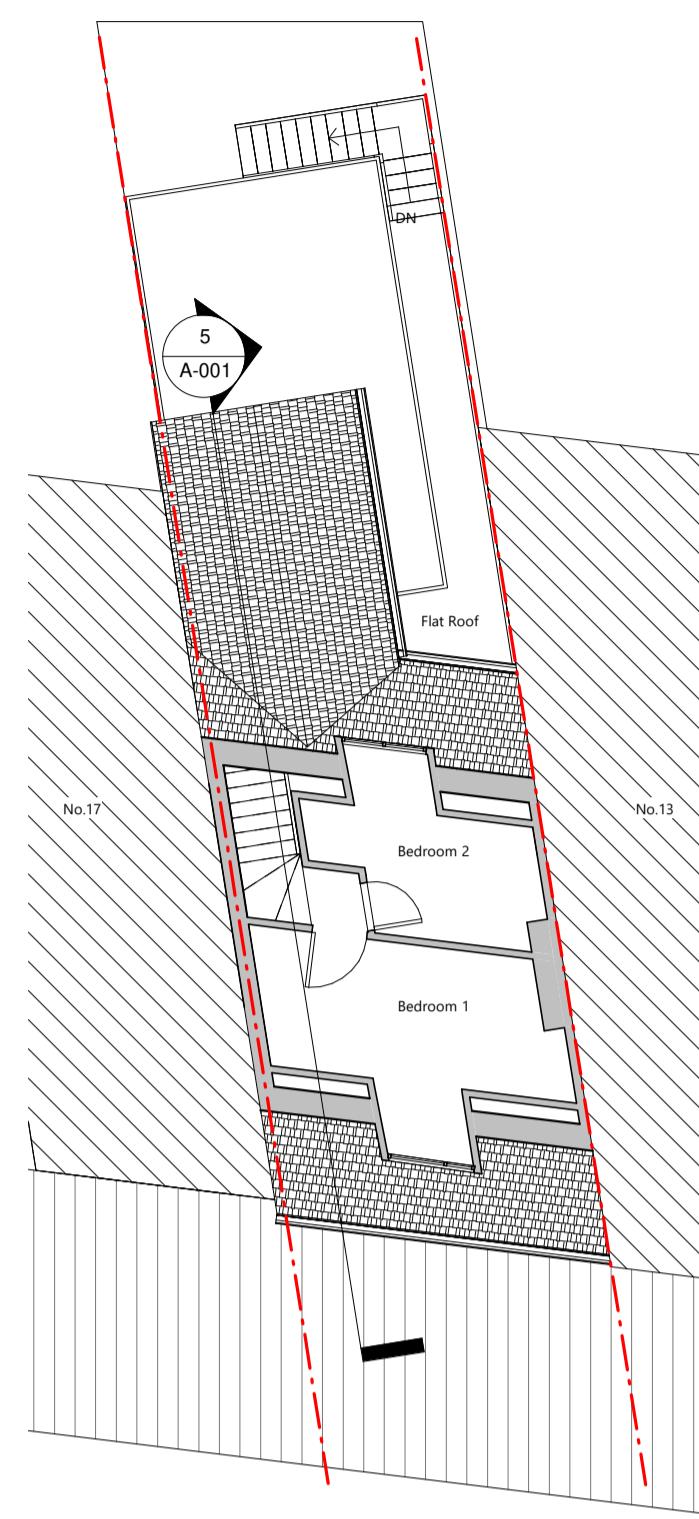


3 Proposed Loft  
1 : 100

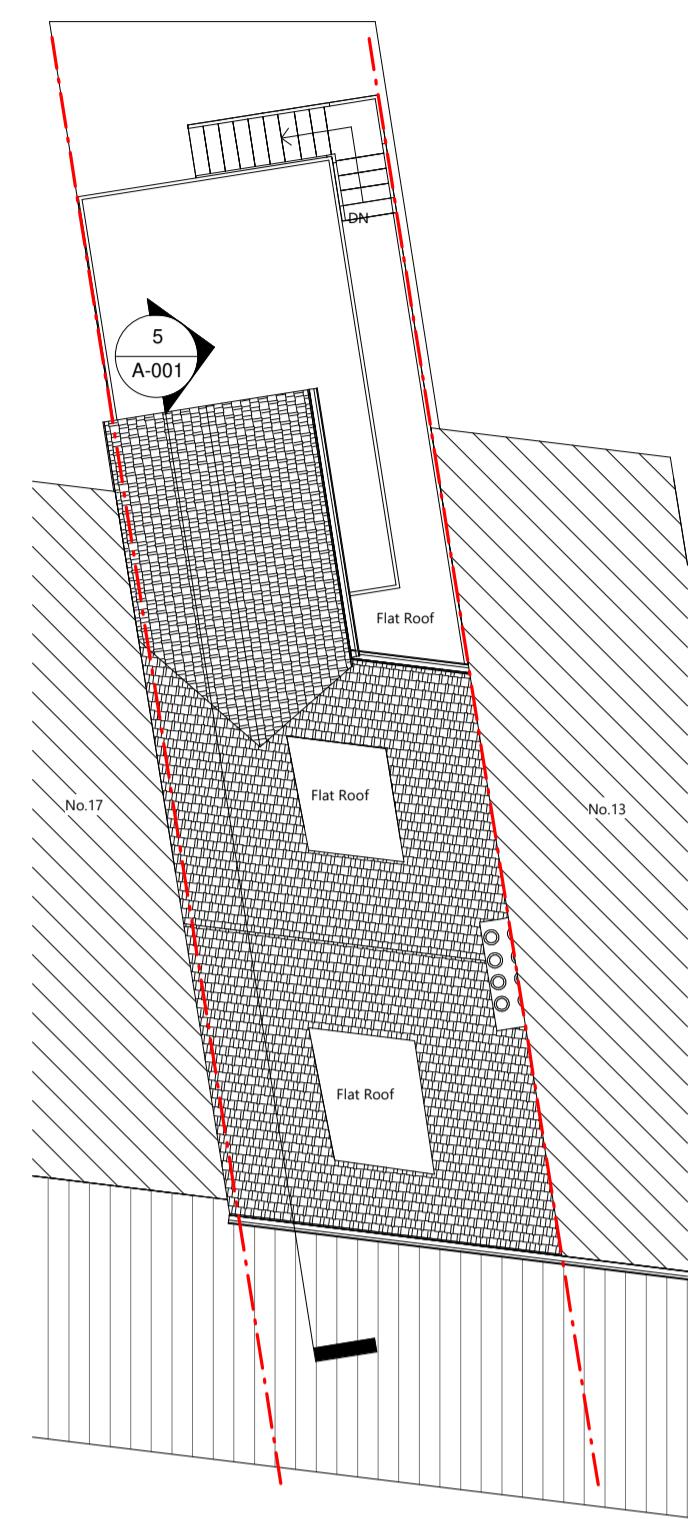

4 Proposed Roof  
1 : 100

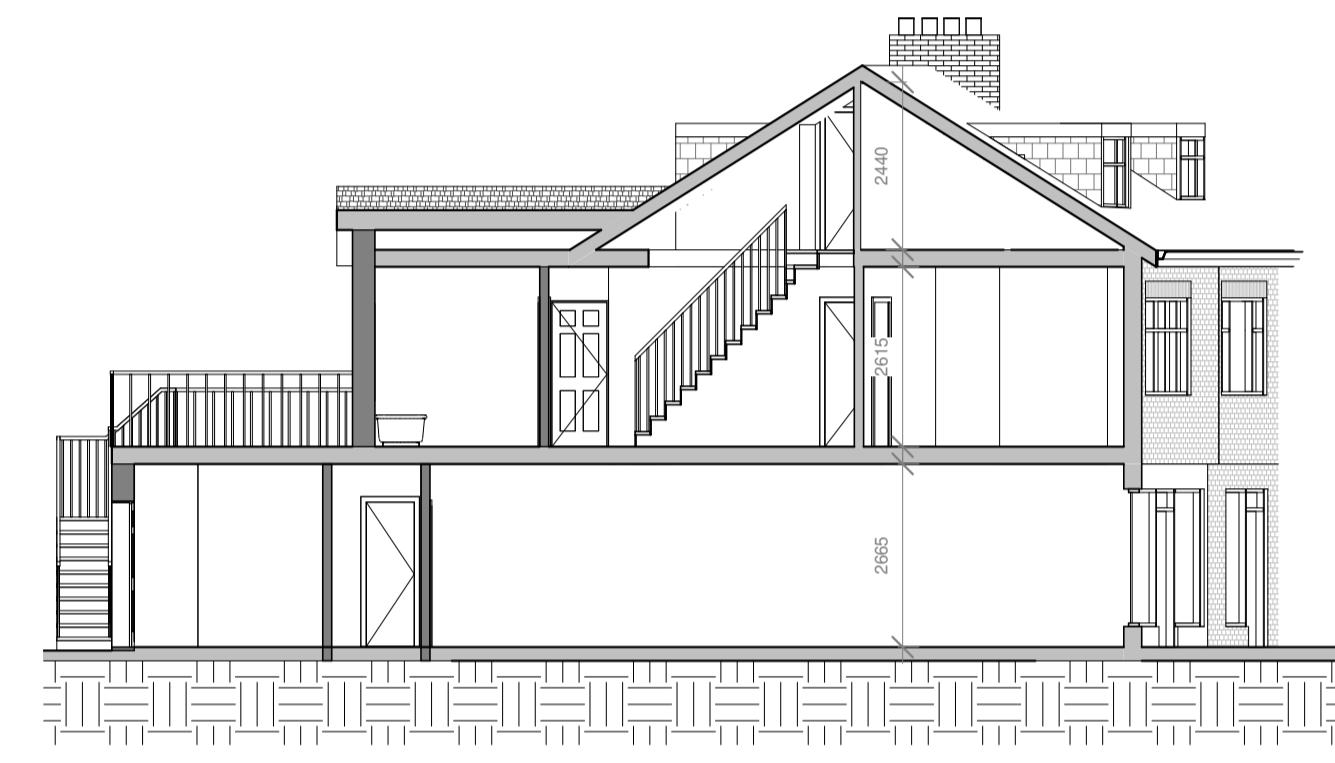

5 Proposed Section  
1 : 100

 

Revision No. Description Date

PROJECT Two Storey Rear Extension			
ADDRESS 15 Coldharbour Ln Hayes Town, Hayes UB3 3EA			
CLIENT NAME Owner			
PROJECT STATUS Planning			
SHEET N. A-001			
DRAWING TITLE Proposed Floor & Elevation Plans			
DESIGNED BY PKY Design	DRAWN BY KY	CHECKED BY PKY Design	
DATE 31/10/2023	SCALE As Indicated @ A1		




**PKY DESIGN**




6 Proposed Front Elevation  
1 : 100



7 Proposed Rear Elevation  
1 : 100

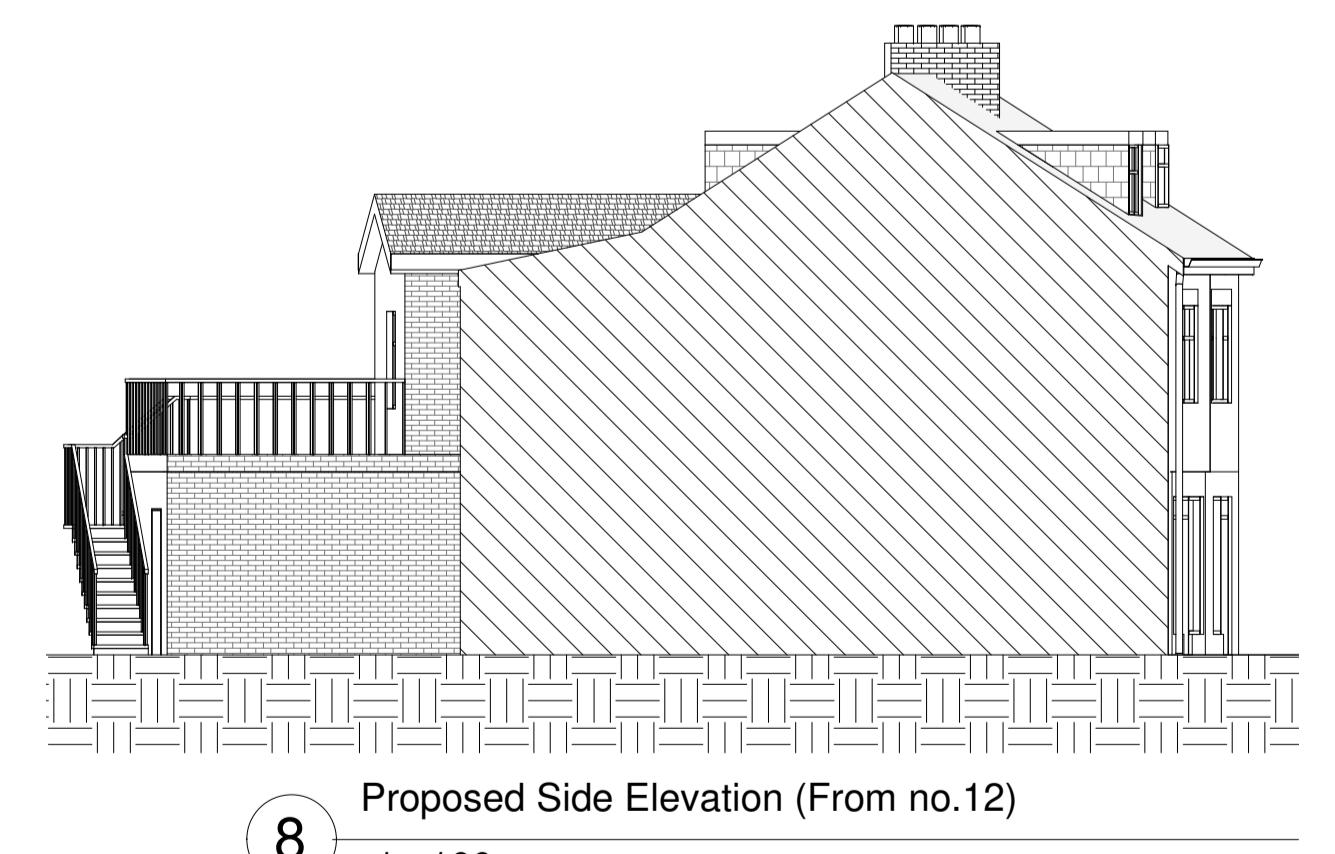

8 Proposed Side Elevation (From no.12)  
1 : 100

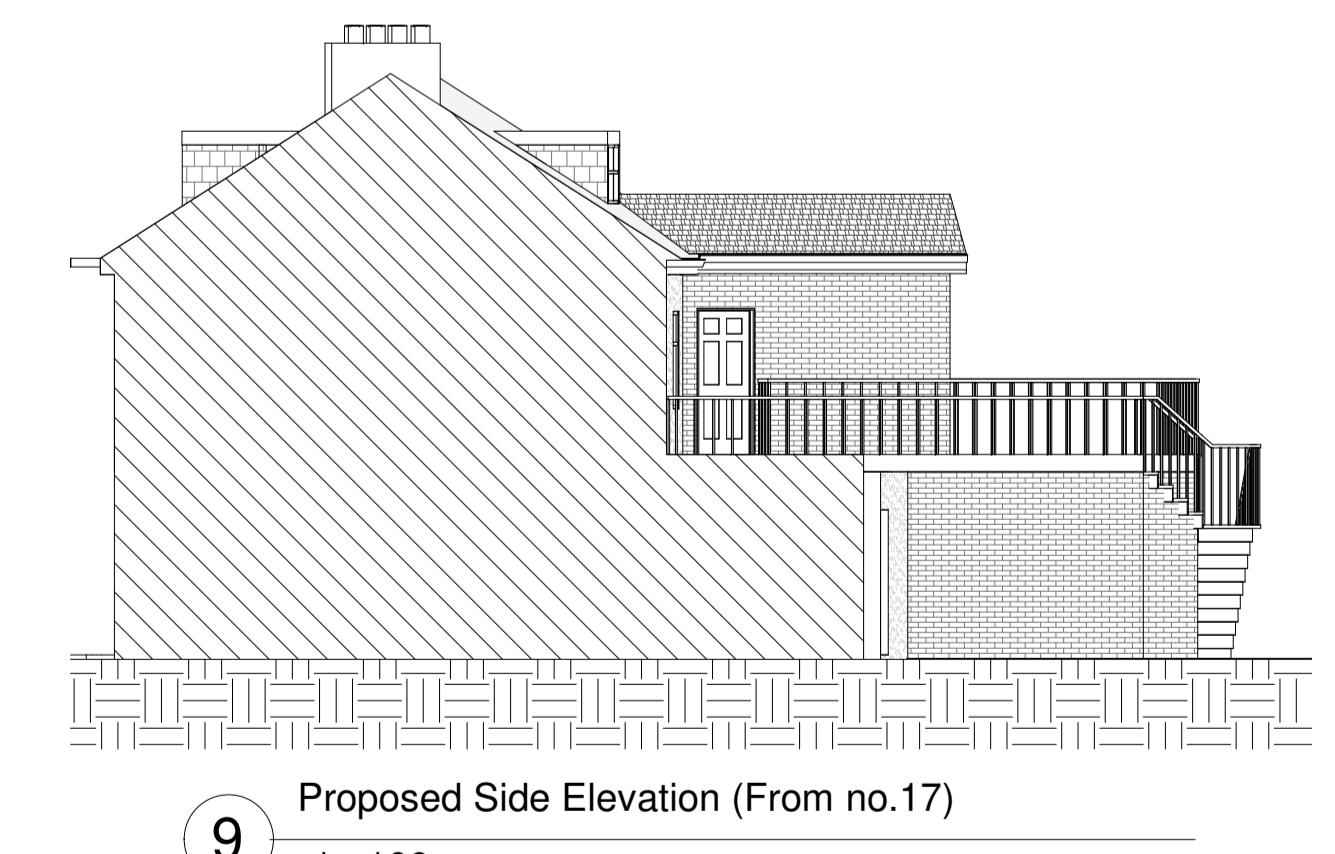

9 Proposed Side Elevation (From no.17)  
1 : 100

0m 2m 4m 6m 8m 10m  
VISUAL SCALE 1:100