




GROUND FLOOR PLAN - EXISTING

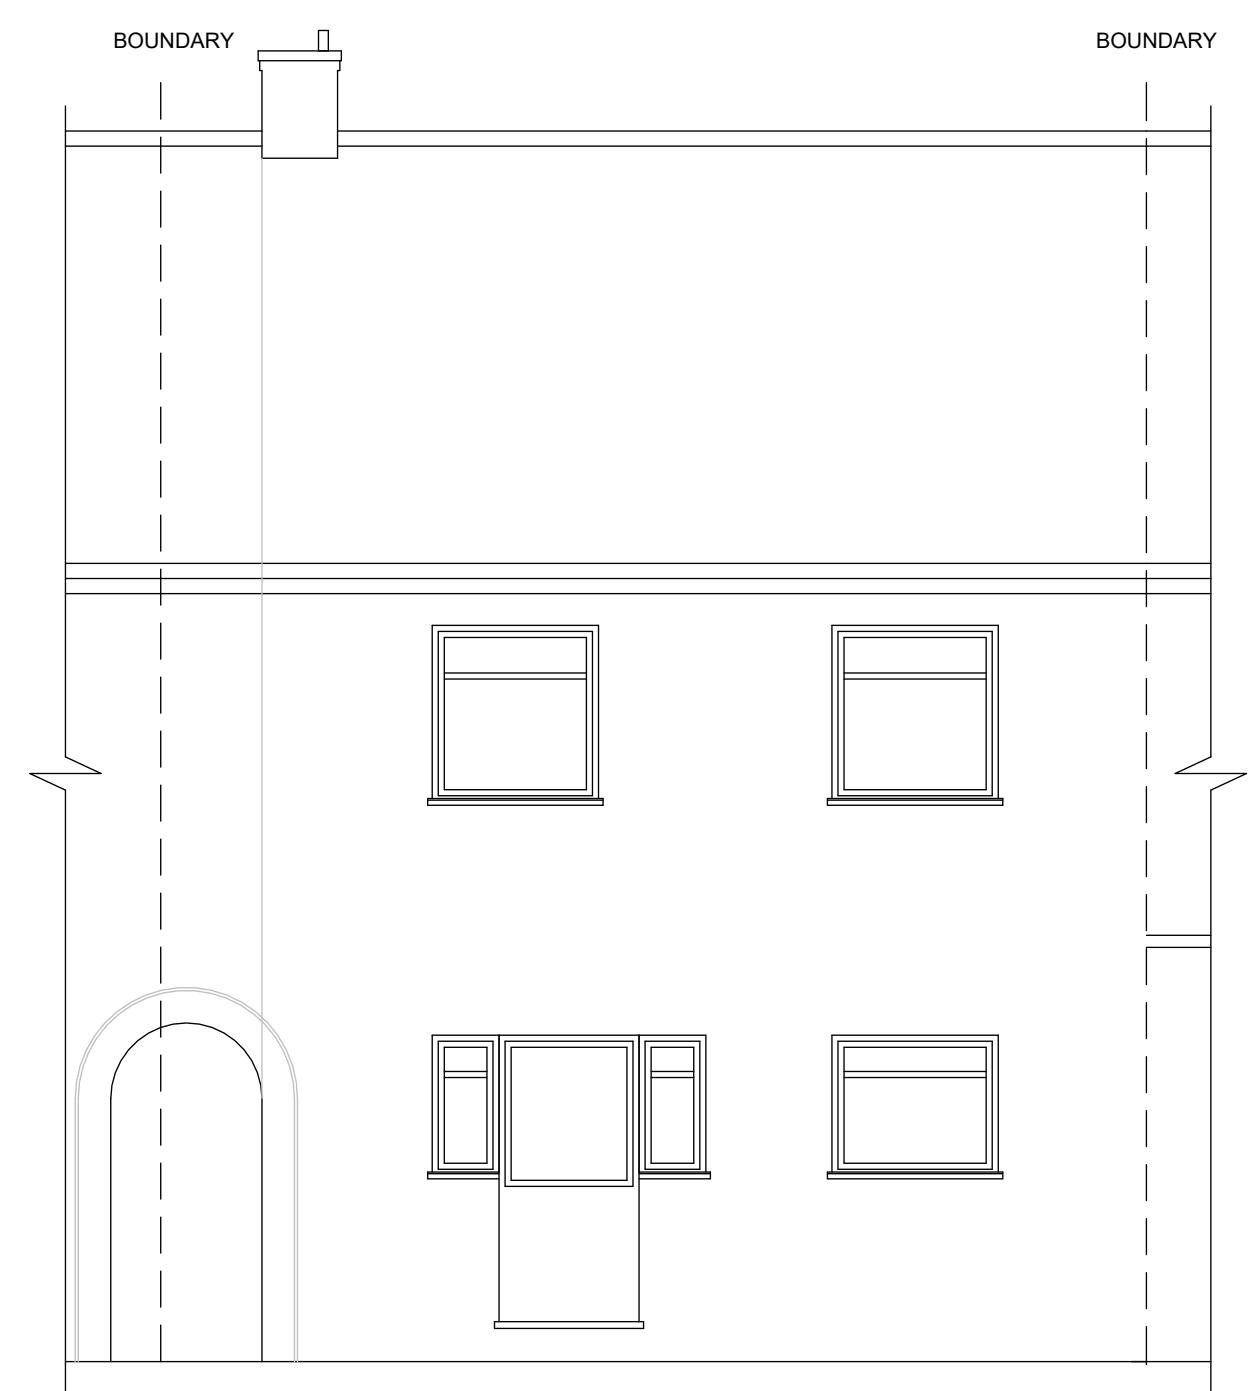


REAR ELEVATION - EXISTING

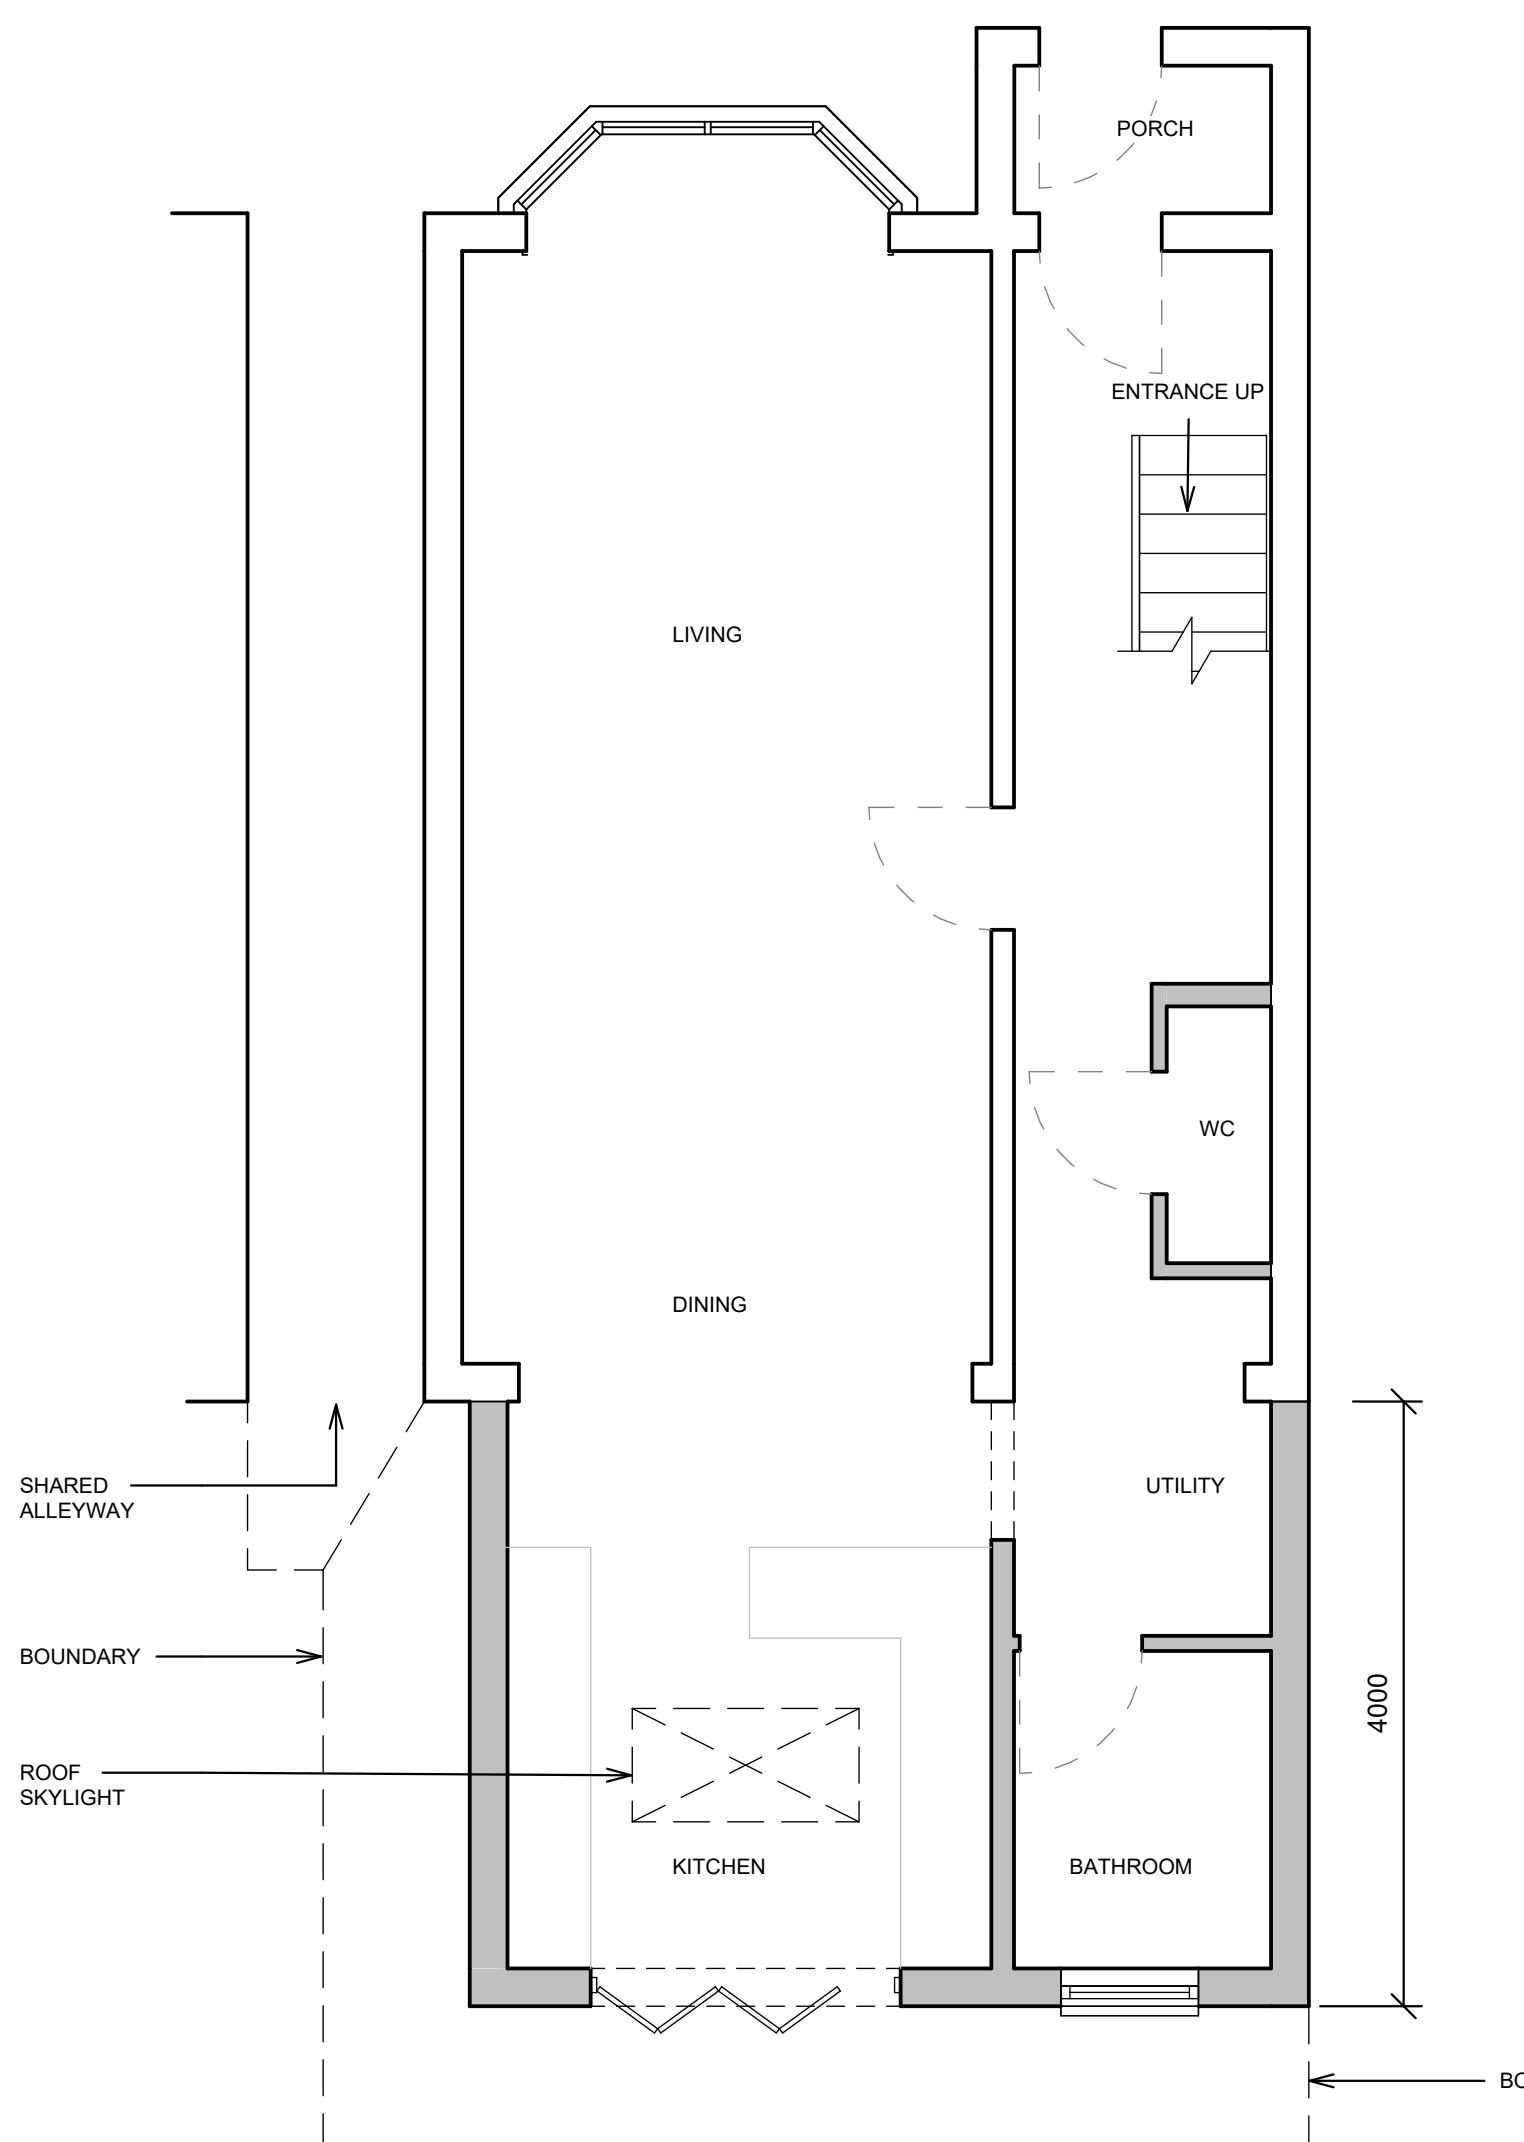

GROUND FLOOR PLAN - PROPOSED

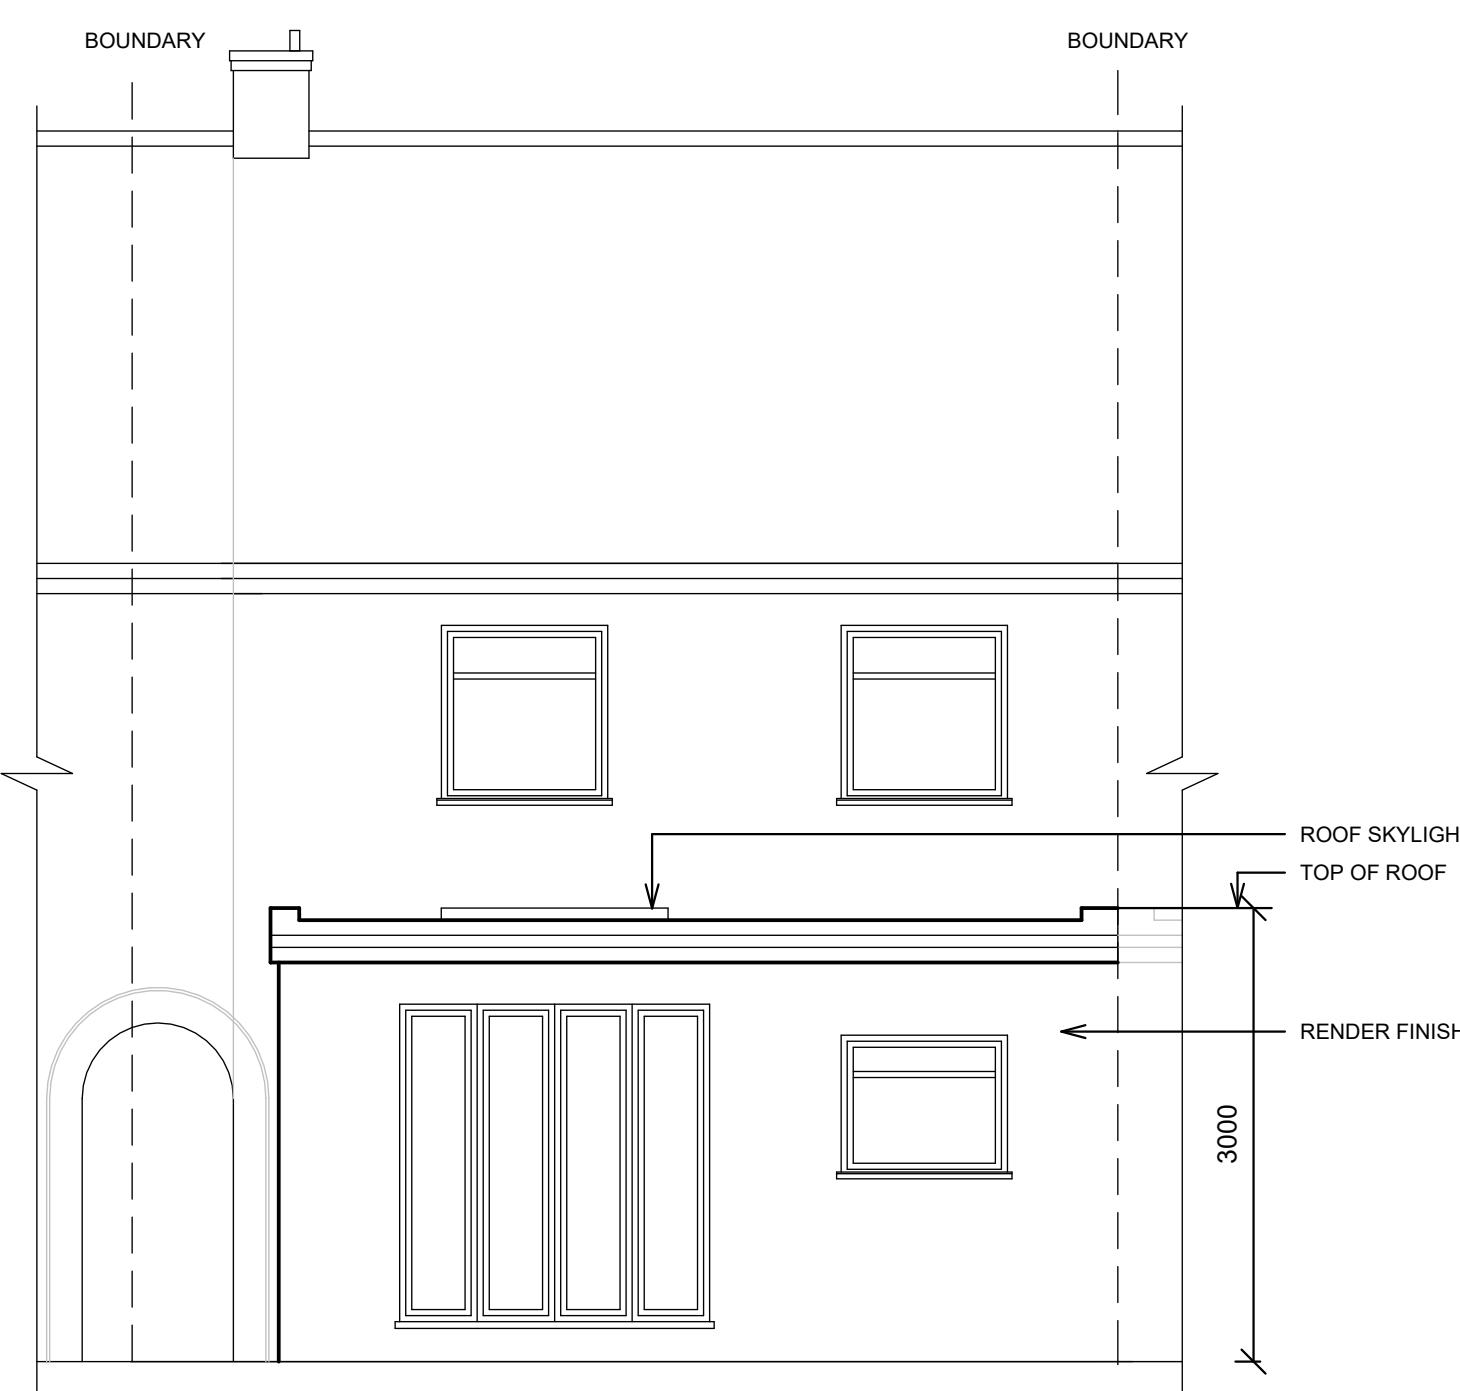

REAR ELEVATION - PROPOSED

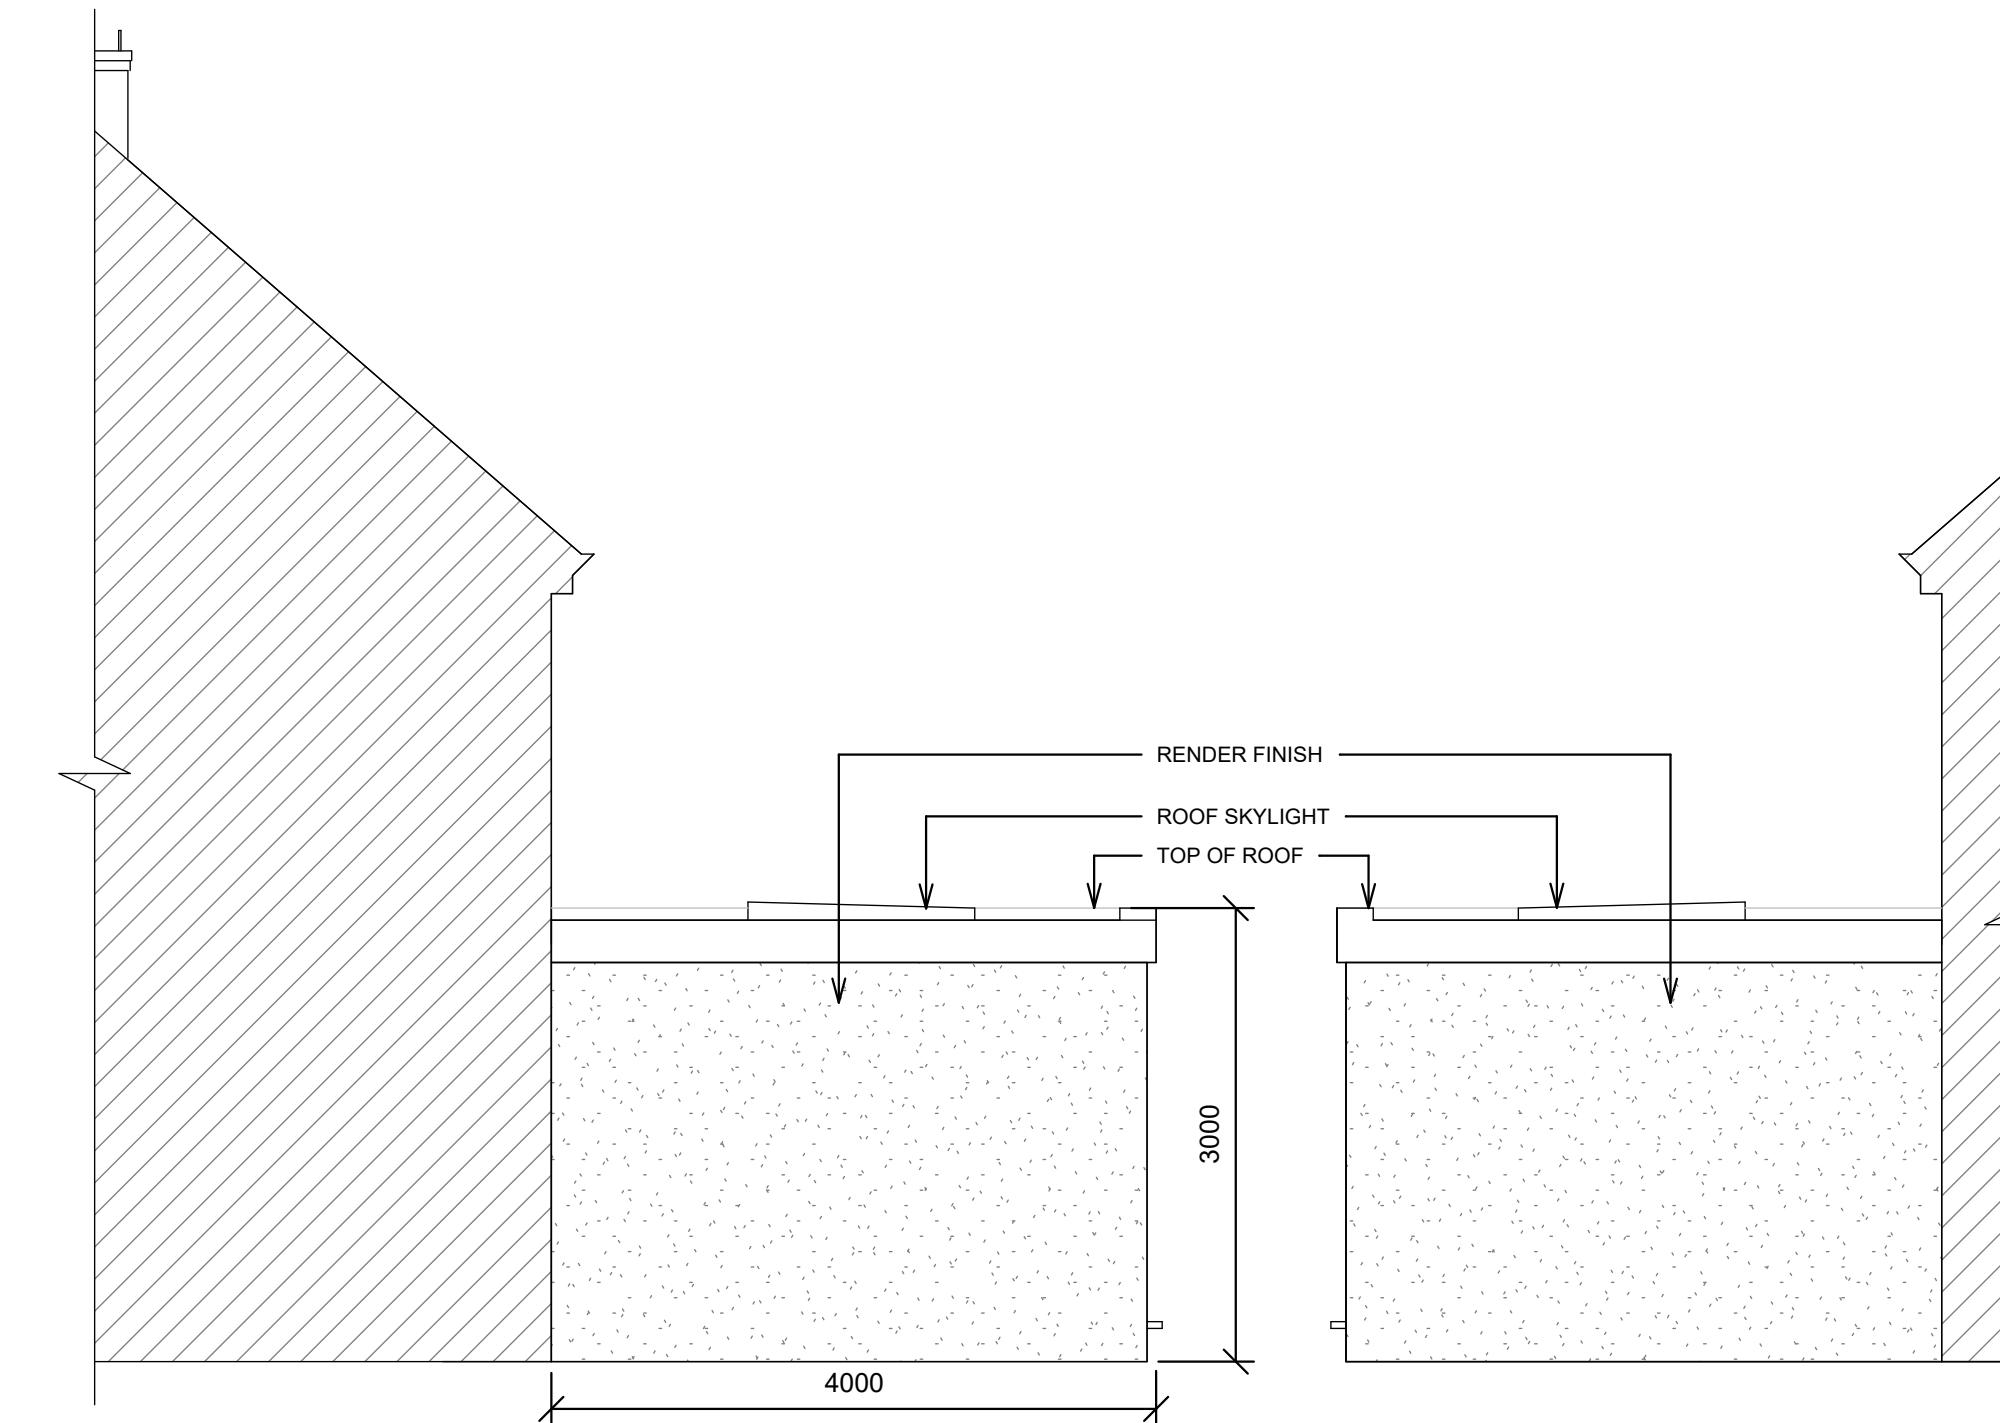

SIDE ELEVATION - PROPOSED

~~z~~

PROJECT	
23 STAFFORD ROAD	
TITLE	
PROPOSED SINGLE STOREY REAR EXTENSION	
CLIENT	
BHAVESH HIRANI	
DRAWN BY	DATE
BH	10/08/25
SCALE (@ A1)	1 : 50
DRAWING NUMBER	REV
A101	

SIDE ELEVATION - PROPOSED