
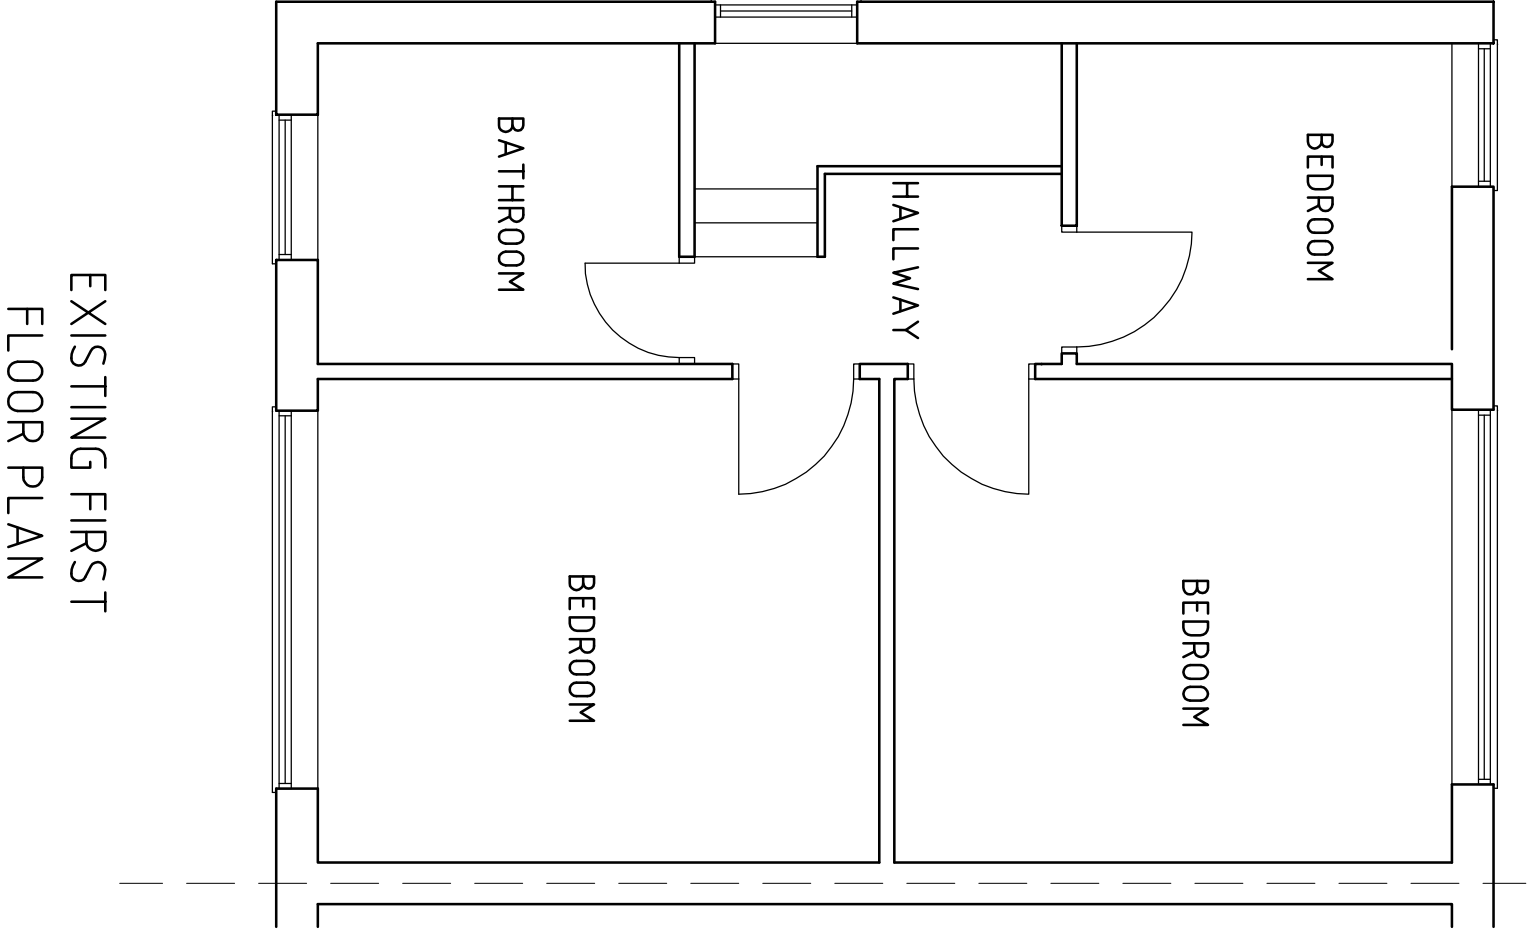
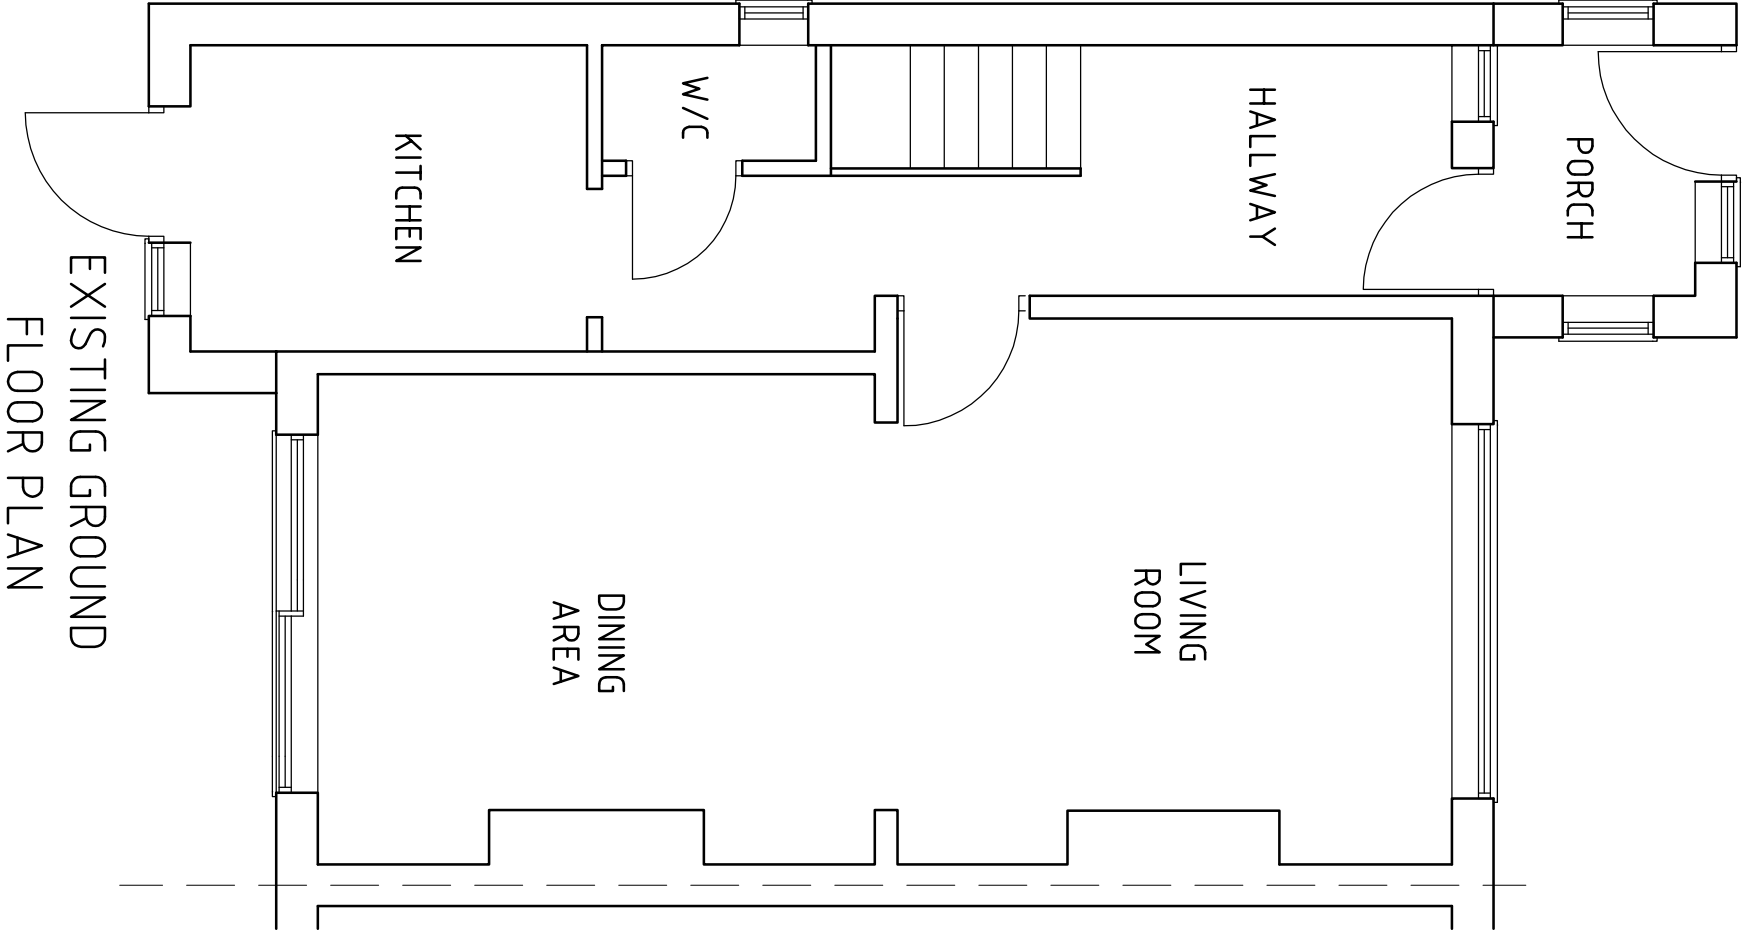


THIS DRAWING IS THE PROPERTY OF RRS DESIGNS
- COPYING / REDISTRIBUTION BY CONSENT ONLY

NOTES

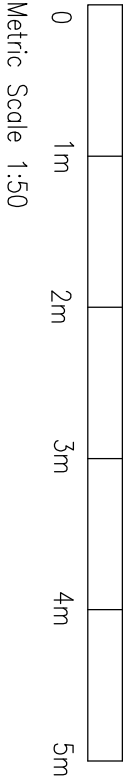

A	-	
Rev	Date	Amendment

PROJECT
75 GLEDWOOD DRIVE
SOUTHALL
UB4 0AH

TITLE

EXISTING FLOOR PLANS

RRS Designs
Architectural & Planning Services

Mobile- 07964326643
Email- amar@rrsdesigns.co.uk
Website- www.rrsdesigns.co.uk

DRAWN	AS	SCALE @ A3 1:50
	DATE JULY 24	
DRAWING NO.		REV.
AS01924-01		