



THIS DRAWING IS THE PROPERTY OF RRS DESIGNS
- COPYING / REDISTRIBUTION BY CONSENT ONLY

NOTES

0 1m 2m 3m 4m 5m
Metric Scale 1:100

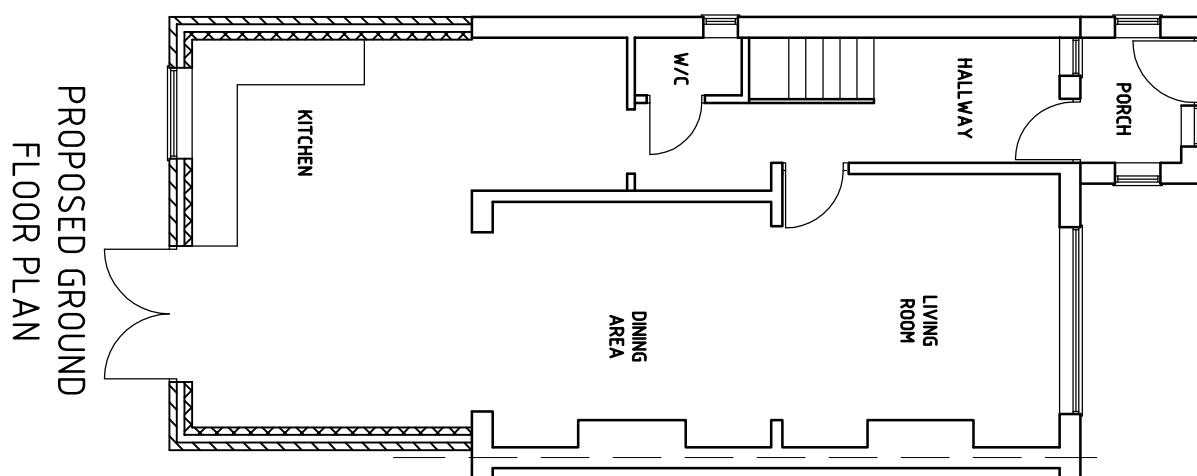

PROPOSED GROUND
FLOOR PLAN

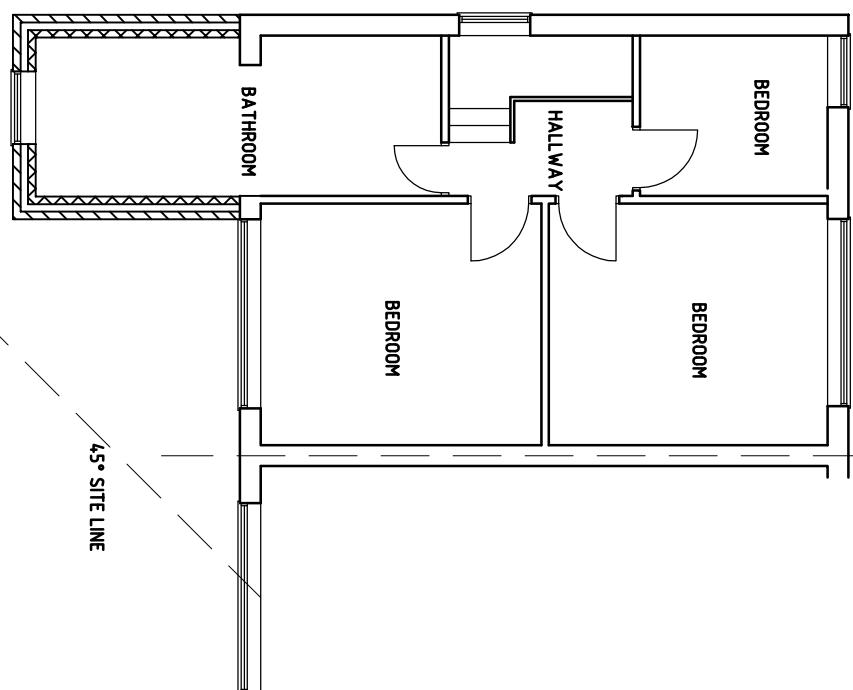

PROPOSED FIRST
FLOOR PLAN

RRS Designs

Architectural & Planning Services

Mobile- 07964326643
Email- amar@rrsdesigns.co.uk
Website- www.rssdesigns.co.uk

PROPOSED FLOOR PLANS		TITLE	
DRAWN AS	SCALE @ A3	PROJECT 75 GLEDWOOD DRIVE SOUTHALL UB4 0AH	Rev Date - Amendment
DATE JULY 24	1:100		
DRAWING NO.	REV.		
AS01924-03	A		