


THIS DRAWING IS THE PROPERTY OF RRS DESIGNS
- COPYING / REDISTRIBUTION BY CONSENT ONLY

NOTES

0 1m 2m 3m 4m 5m
Metric Scale 1:100

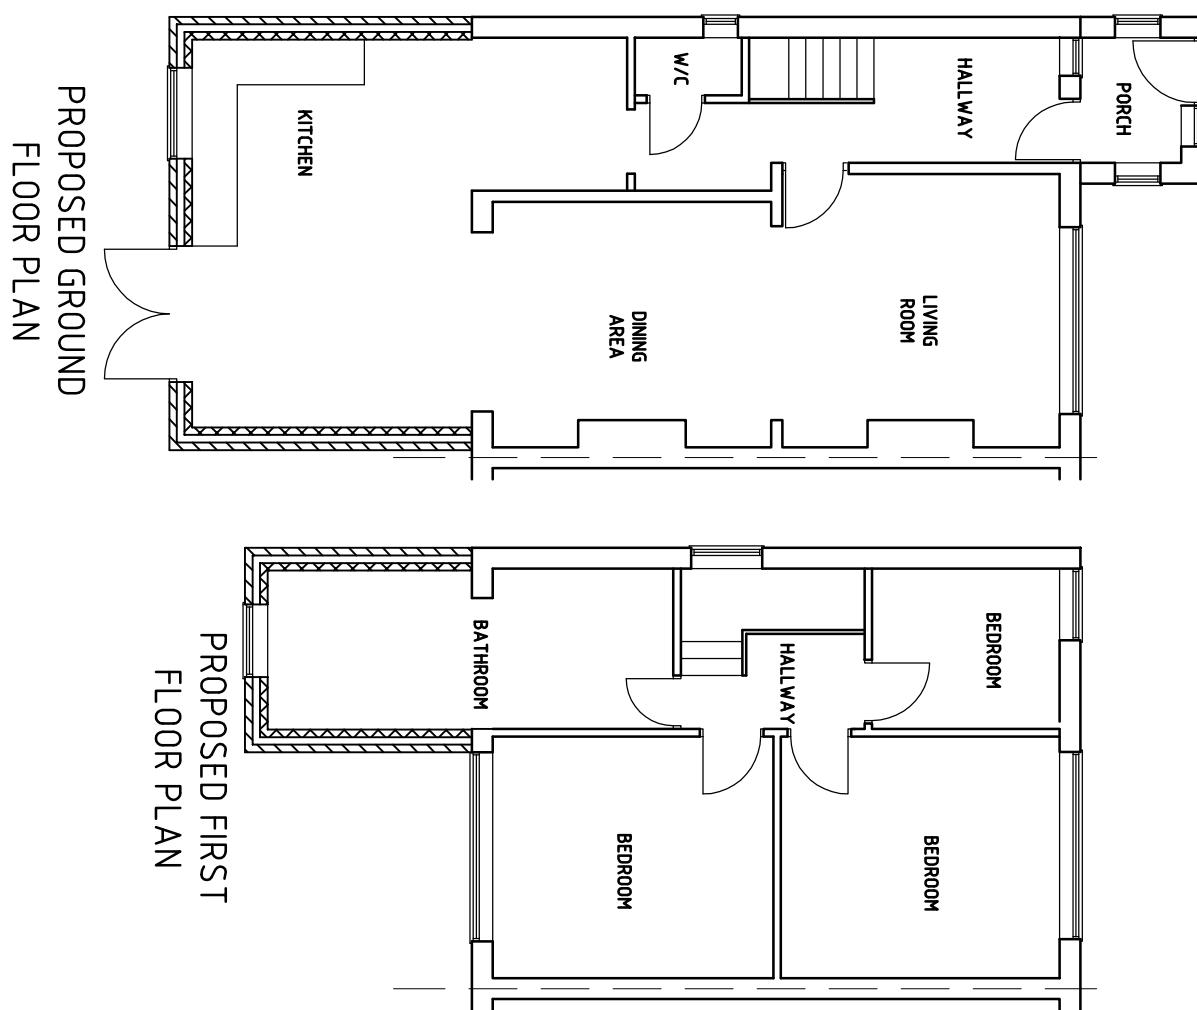

PROJECT
75 GLEDWOOD DRIVE
SOUTHALL
UB4 0AH

REV DATE
A - Amendment

TITLE

PROPOSED FLOOR PLANS

RRS Designs
Architectural & Planning Services

Mobile- 07964326643
Email- amar@rrsdesigns.co.uk
Website- www.rssdesigns.co.uk

DRAWN	AS	SCALE @ A3
DATE	JULY 24	1:100
DRAWING NO.		REV.
AS01924-03		