

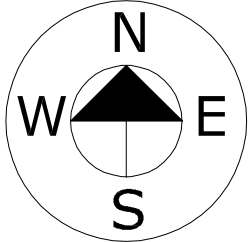


Location Plan scale 1:1250

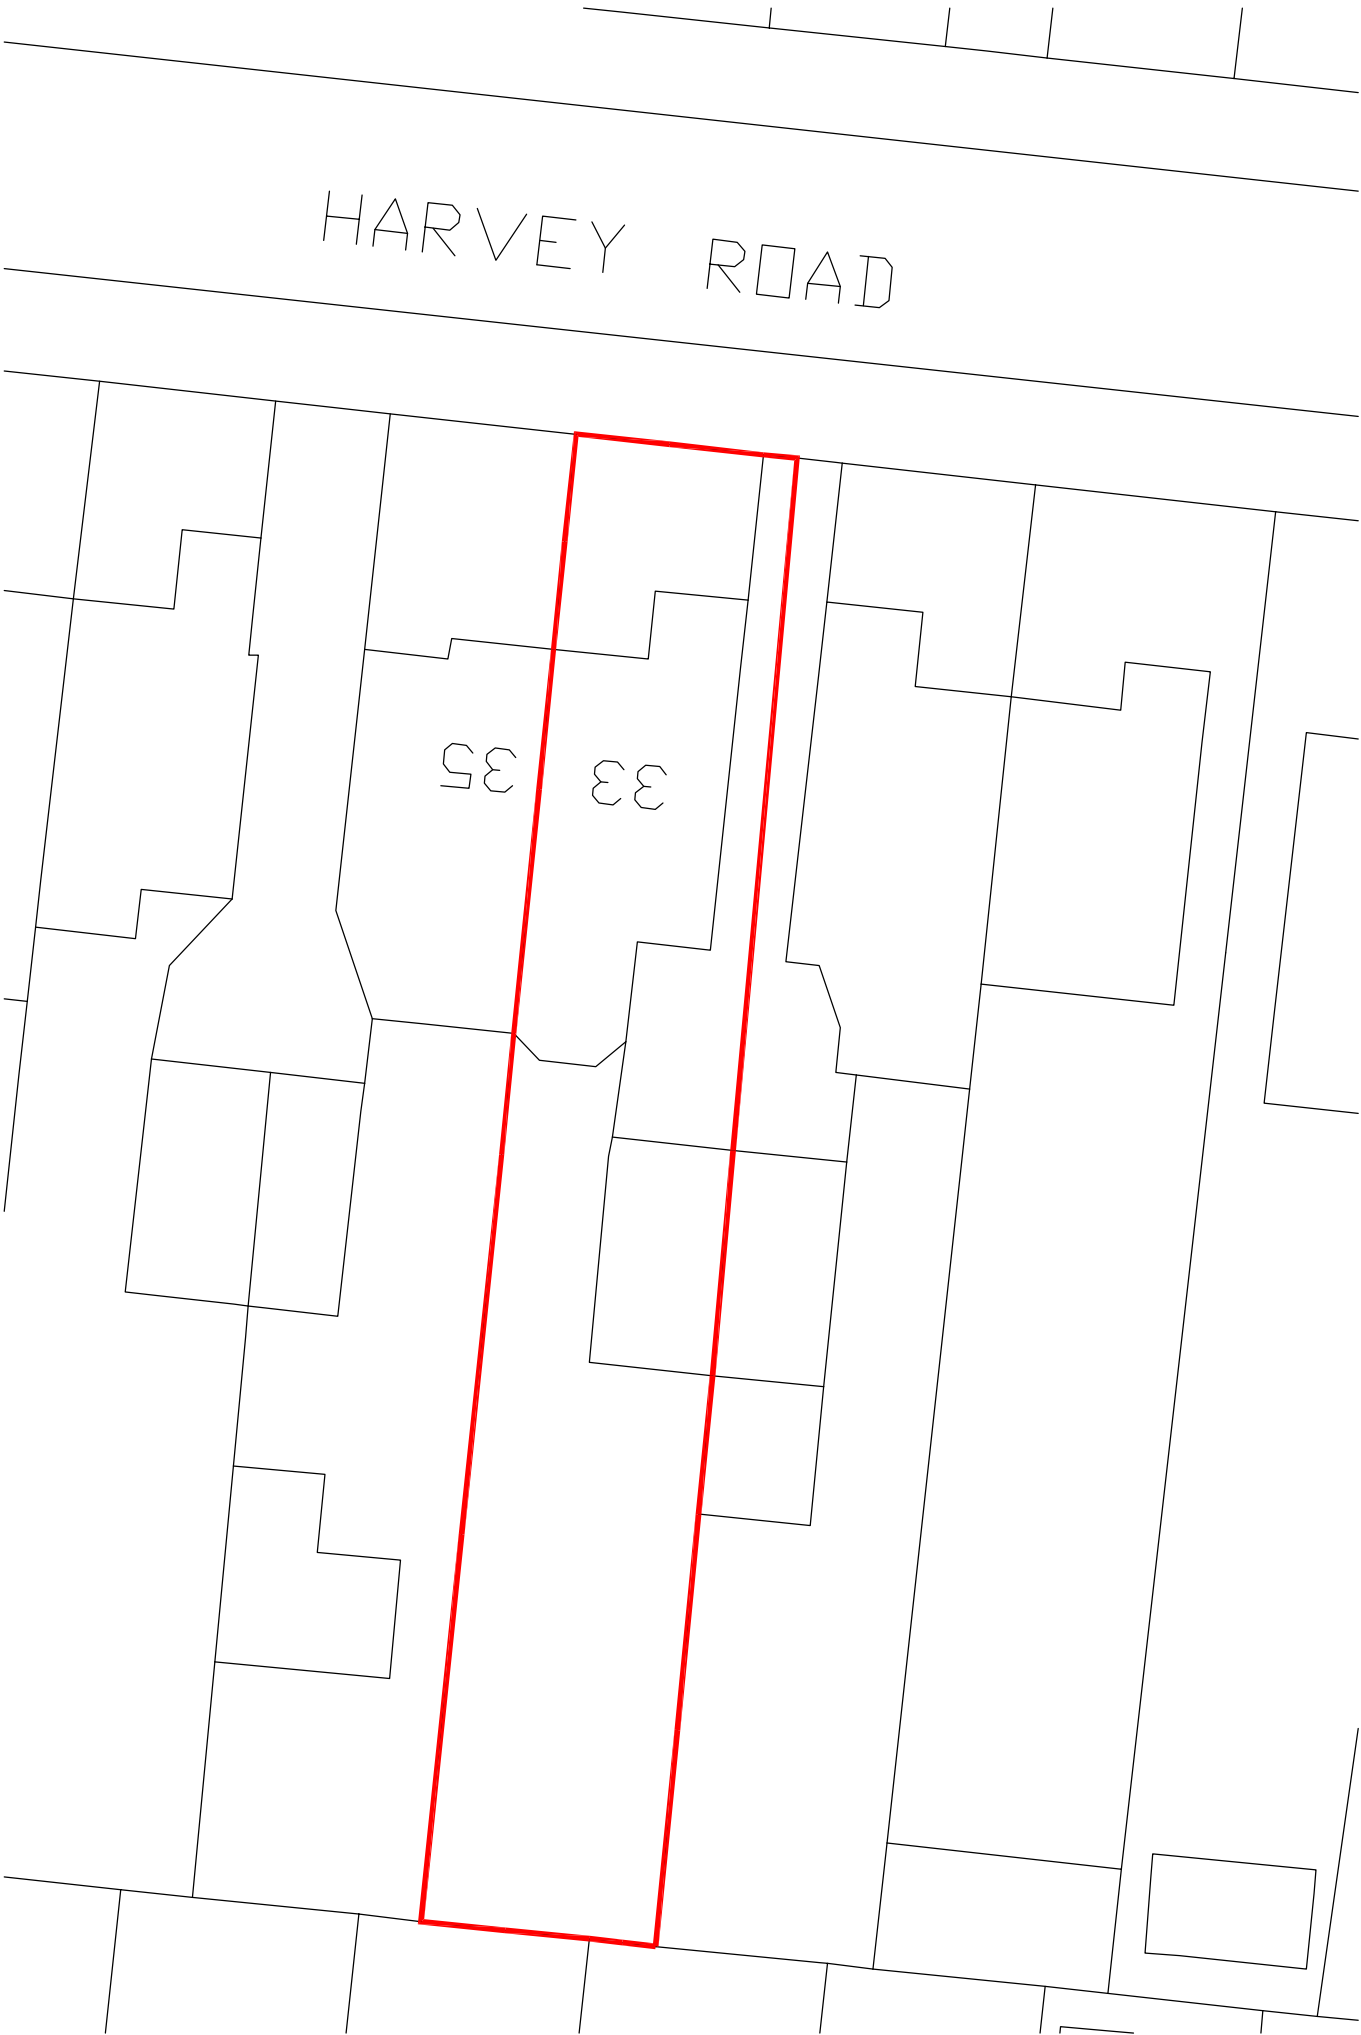

Site Plan scale 1:200

 

SHEET CONTENT				DRAWING NO		CLIENT	
Location & Existing Site Plan				2022/0730 - P01		XXXXXX	
Planning Permission	SHEET NO	SCALE	DATE	DESIGNED	CHECKED	APPROVED	LOCATION
	P01 @ A3	as stated	July 2022	A.E.	XXX	XXX	33 Harvey Road
	REV. SUFFIX	DATE OF REVISION	INITIALS	REVISION DETAILS		UB10 OHS	