

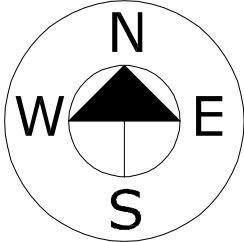


Location Plan scale 1:1250

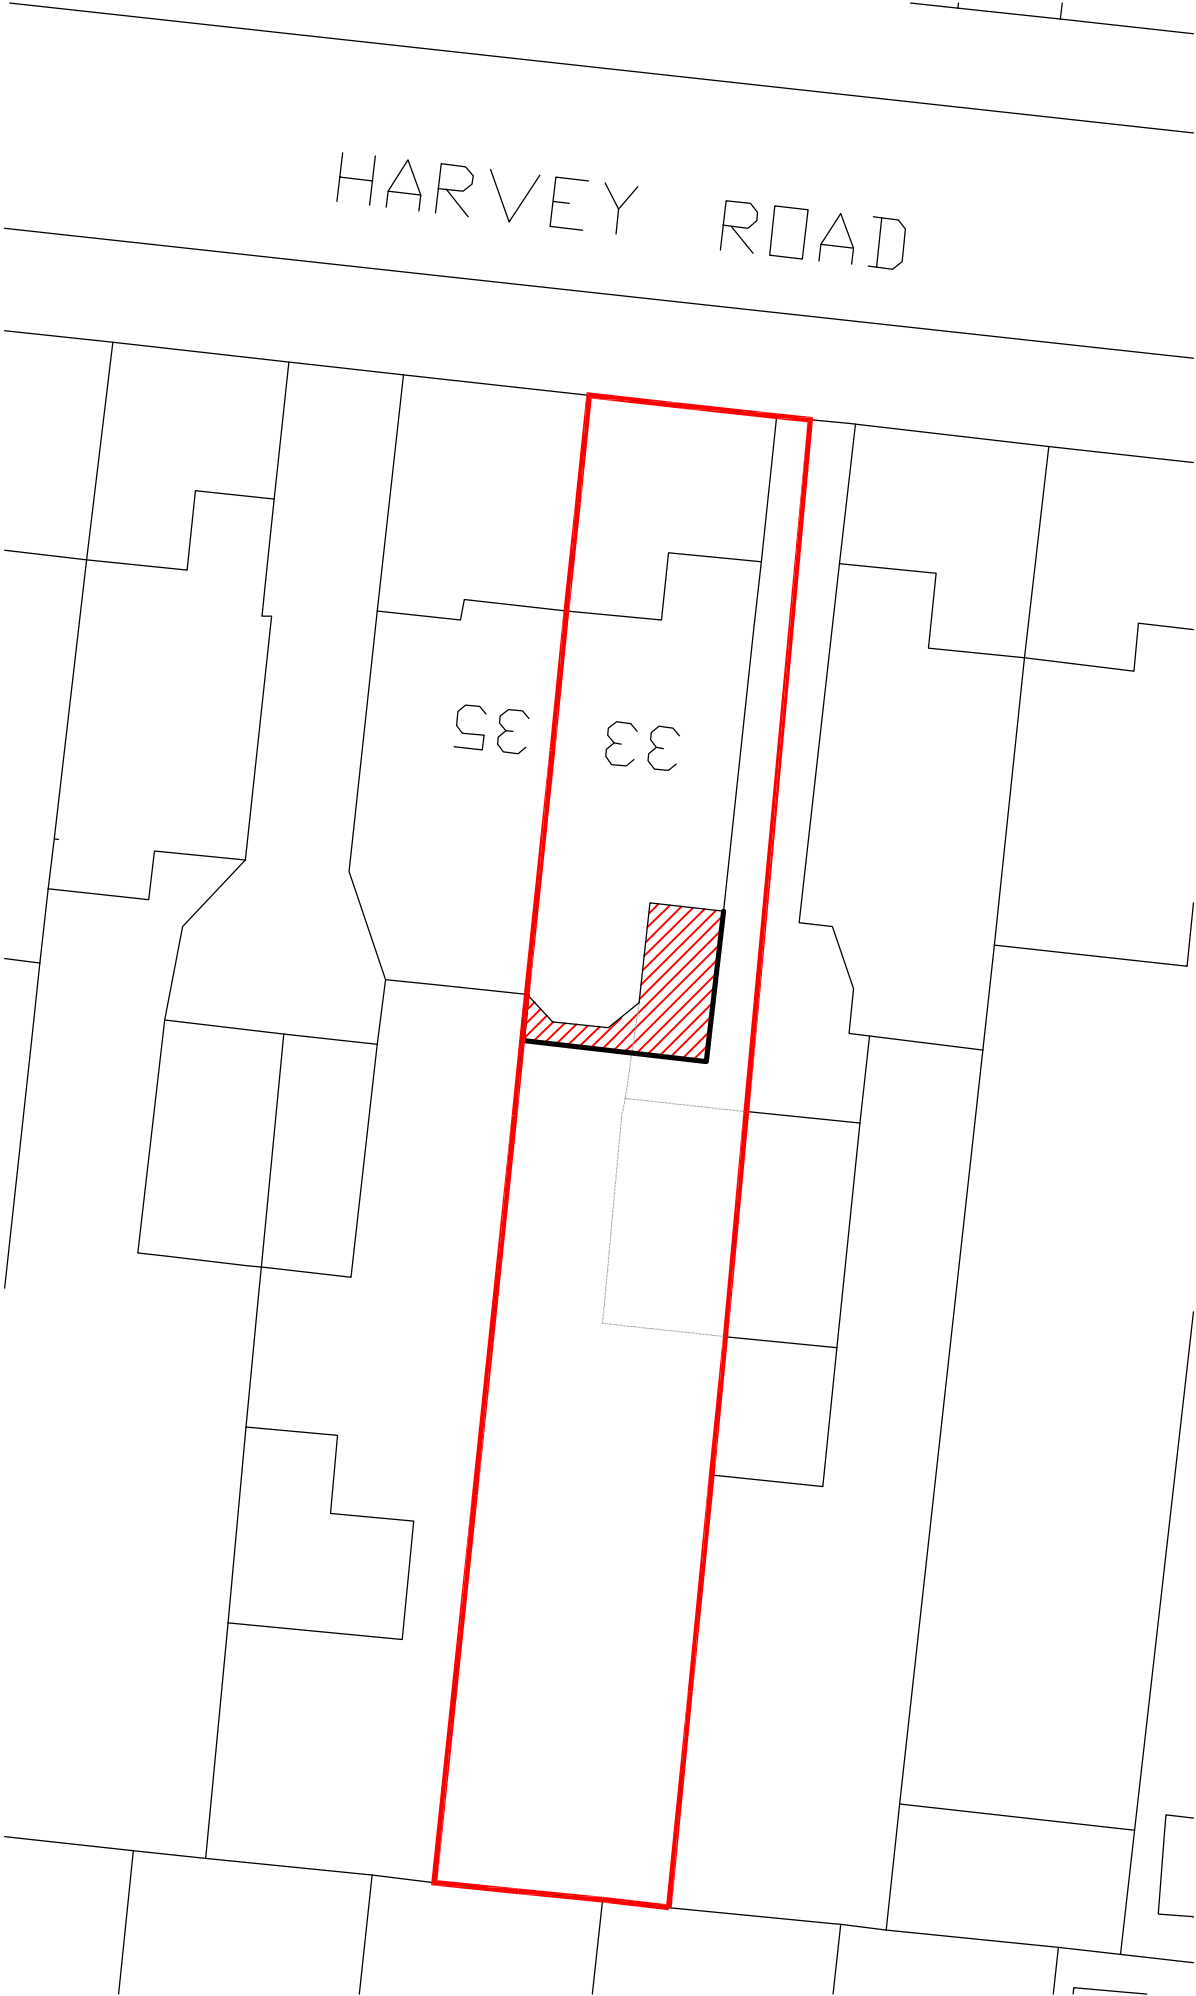

Site Plan scale 1:200

 

SHEET CONTENT				DRAWING NO		CLIENT	
Location & Proposed Site Plan				2022/0730 - P05		XXXXXX	
Planning Permission	SHEET NO	SCALE	DATE	DESIGNED	CHECKED	APPROVED	LOCATION
	P05 @ A3	as stated	July 2022	A.E.	XXX	XXX	33 Harvey Road Uxbridge UB10 0HS
	REV. SUFFIX	DATE OF REVISION	INITIALS	REVISION DETAILS			