

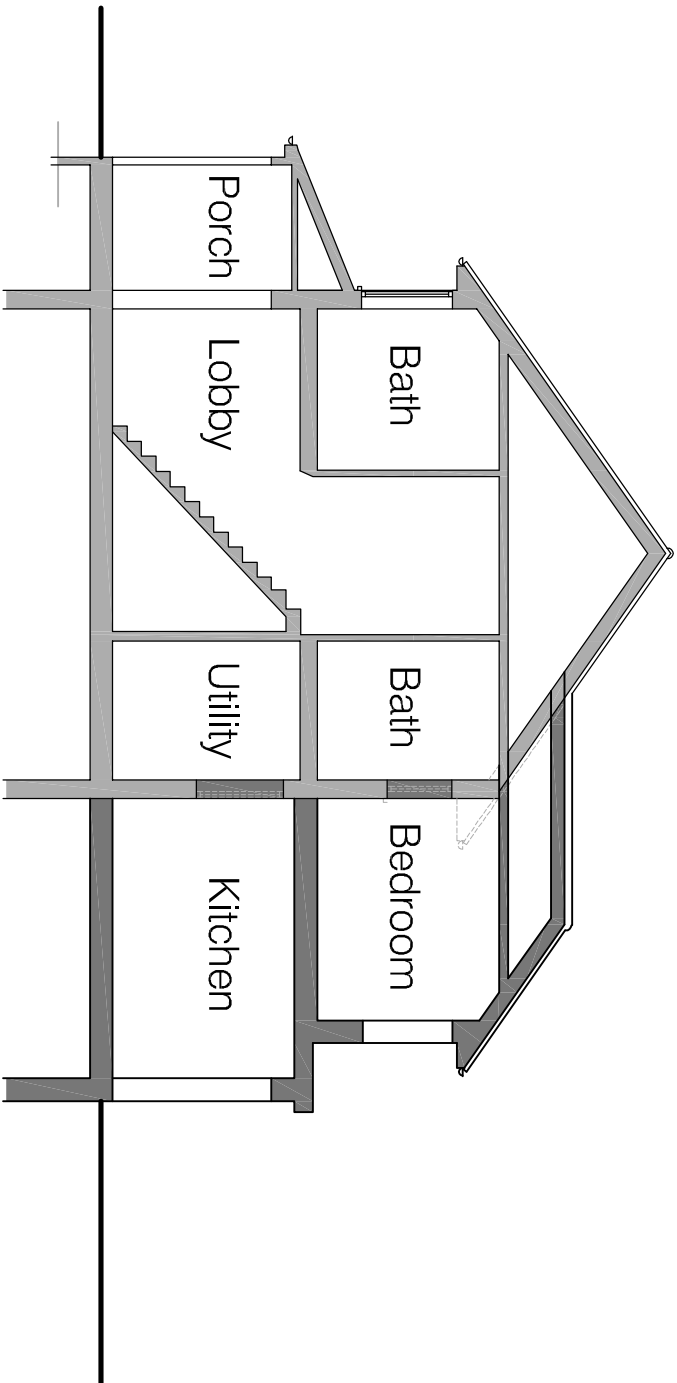
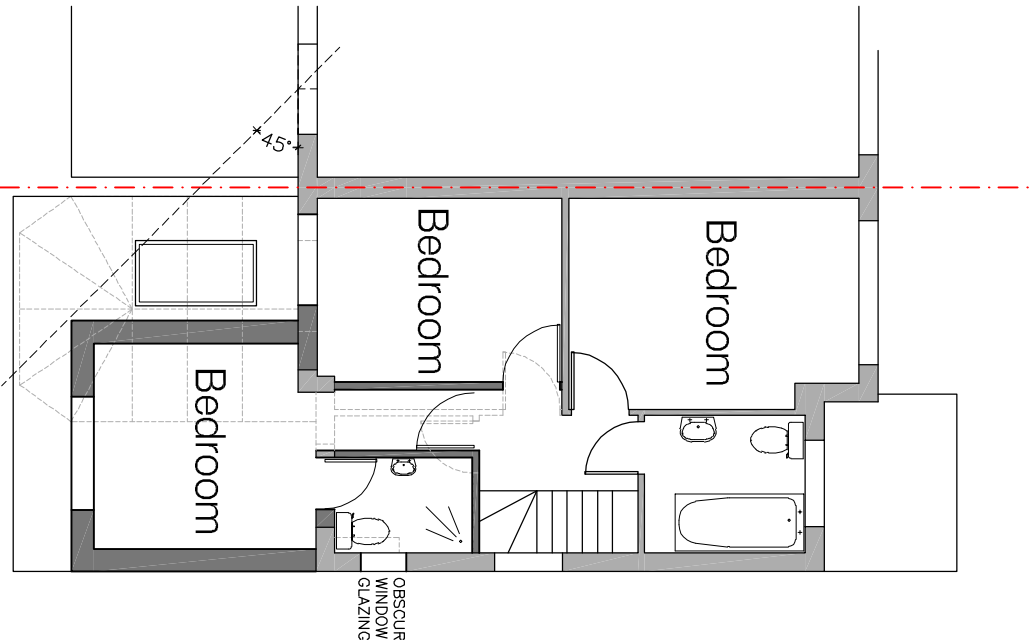


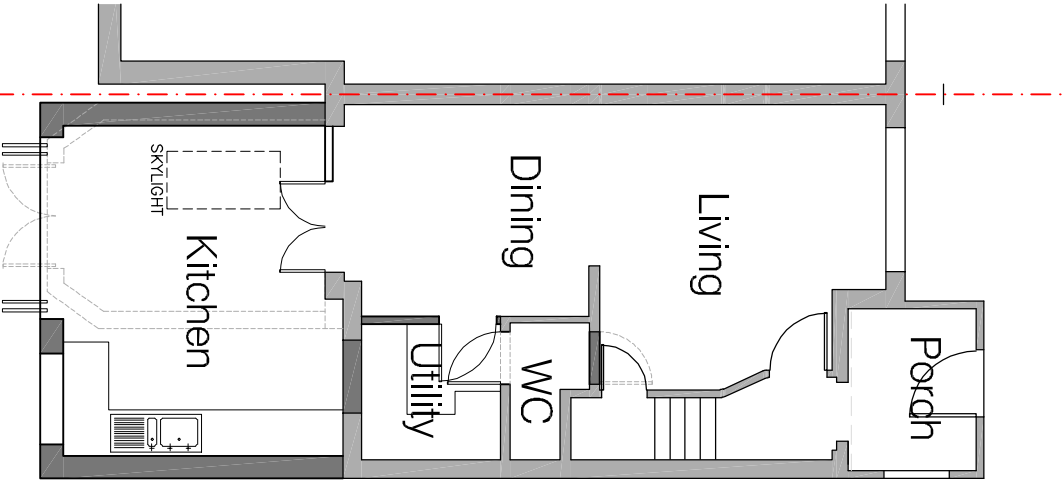


Section scale 1:100

 

Ground Floor Plan scale 1:100

First Floor Plan scale 1:100

 

| SHEET CONTENT                  |             |                  |           |                  | DRAWING NO      |          | CLIENT         |  |
|--------------------------------|-------------|------------------|-----------|------------------|-----------------|----------|----------------|--|
| Proposed Floor Plans & Section |             |                  |           |                  | 2022/0730 - P06 |          | XXXXXX         |  |
| Planning Permission            | SHEET NO    | SCALE            | DATE      | DESIGNED         | CHECKED         | APPROVED | LOCATION       |  |
|                                | P06 @ A3    | 1:100            | July 2022 | A.E.             | XXX             | XXX      | 33 Harvey Road |  |
|                                | REV. SUFFIX | DATE OF REVISION | INITIALS  | REVISION DETAILS |                 |          | Uxbridge       |  |
|                                |             |                  |           |                  |                 |          | UB10 0HS       |  |