




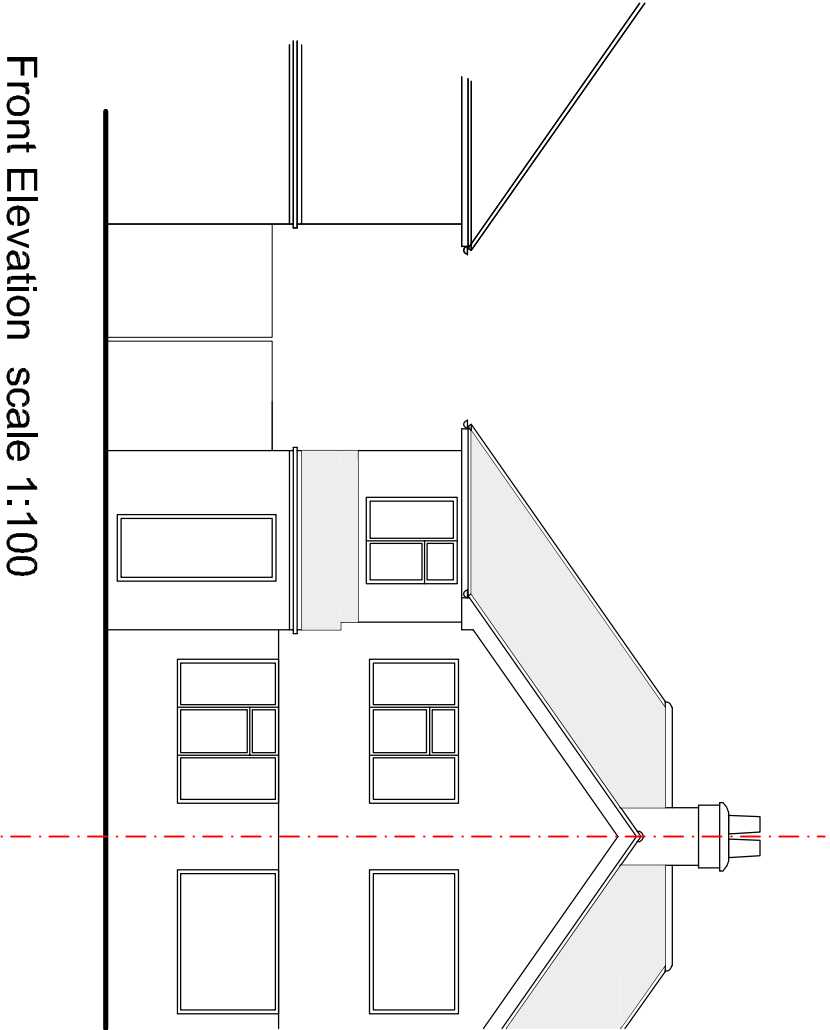


Front Elevation scale 1:100

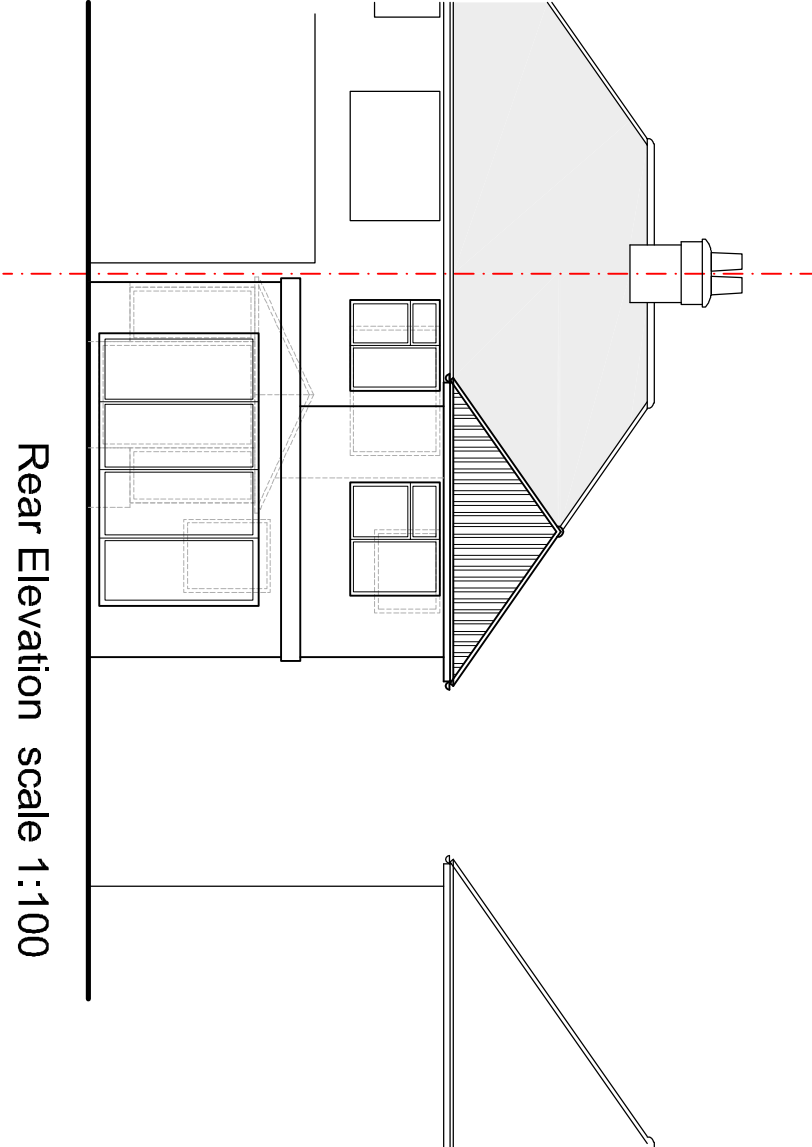

Rear Elevation scale 1:100

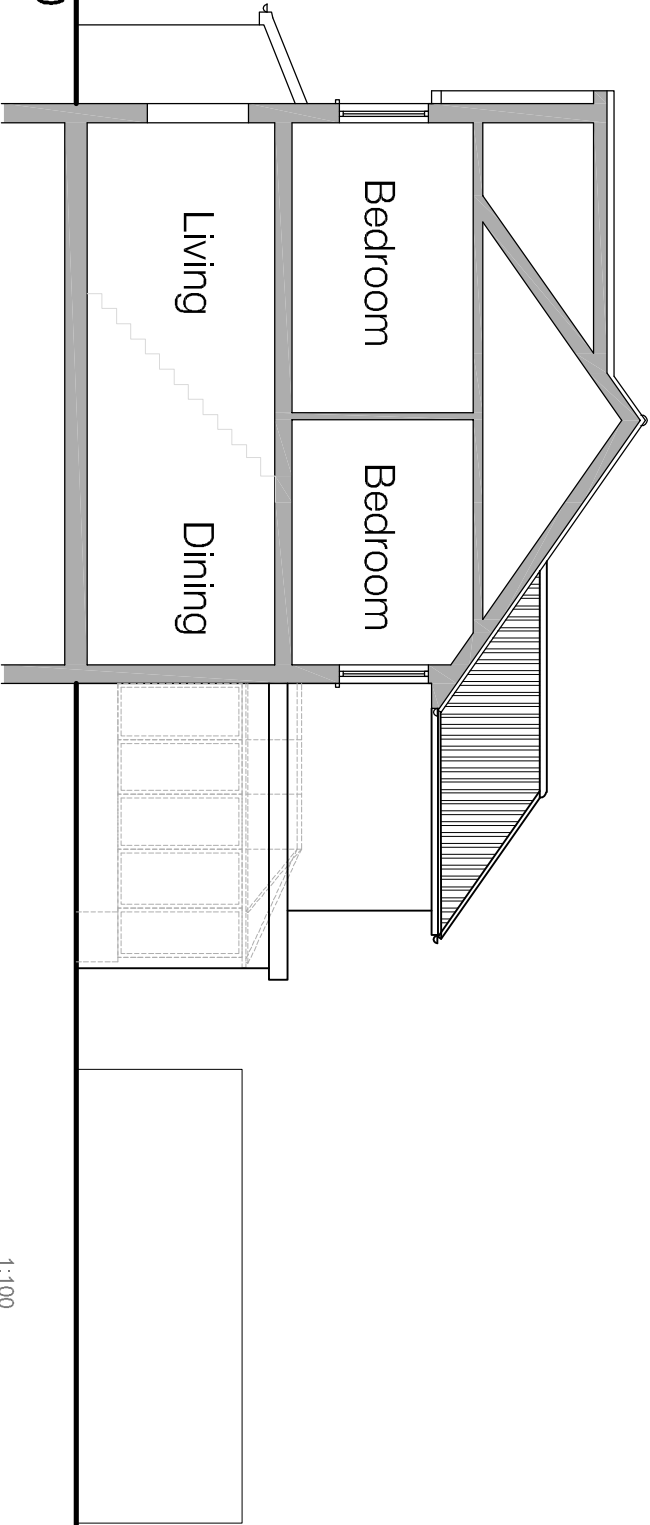

Side Elevation scale 1:100

 

| SHEET CONTENT                 |             |                  |           | DRAWING NO       |         | CLIENT   |                |
|-------------------------------|-------------|------------------|-----------|------------------|---------|----------|----------------|
| Proposed Elevations & Section |             |                  |           | 2022/0730 - P07  |         | XXXXXX   |                |
| Planning Permission           | SHEET NO    | SCALE            | DATE      | DESIGNED         | CHECKED | APPROVED | LOCATION       |
|                               | P07 @ A3    | 1:100            | July 2022 | A.E.             | XXX     | XXX      | 33 Harvey Road |
|                               | REV. SUFFIX | DATE OF REVISION | INITIALS  | REVISION DETAILS |         |          | Uxbridge       |
|                               |             |                  |           |                  |         |          | UB10 0HS       |