



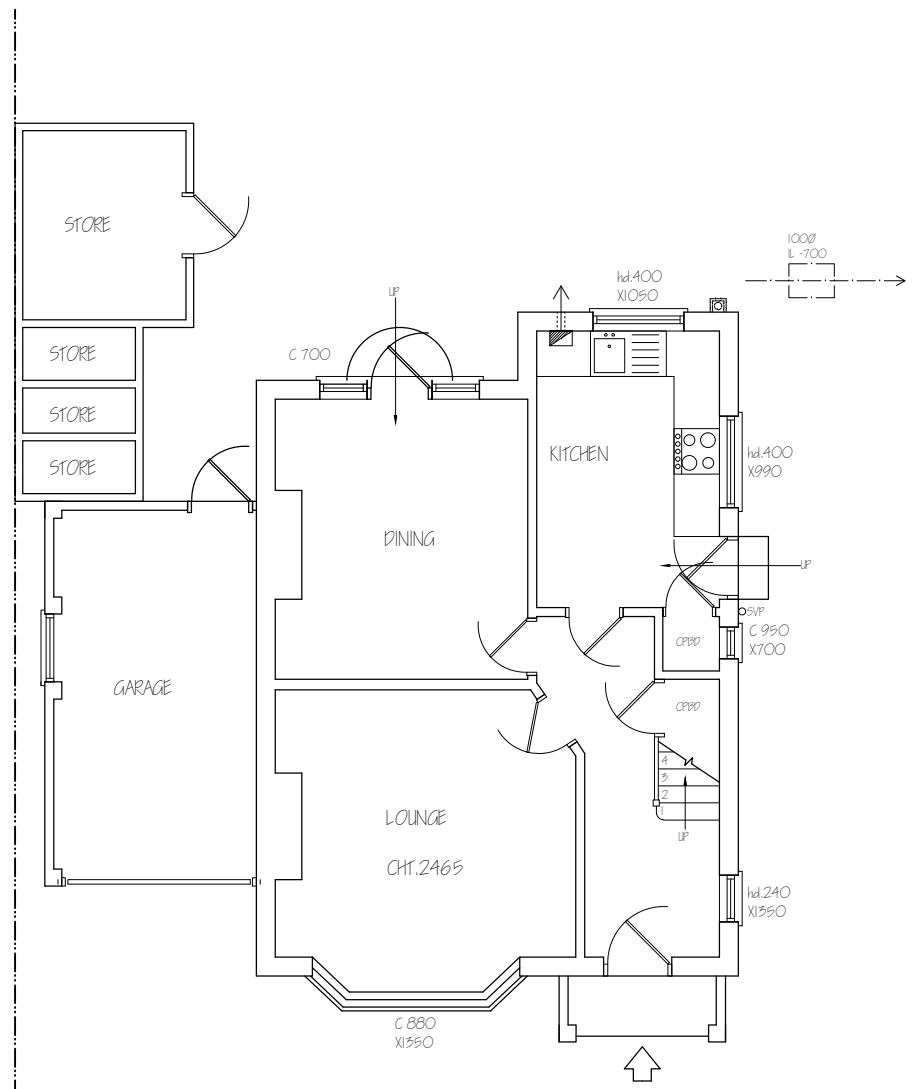


EXISTING GROUND FLOOR PLAN

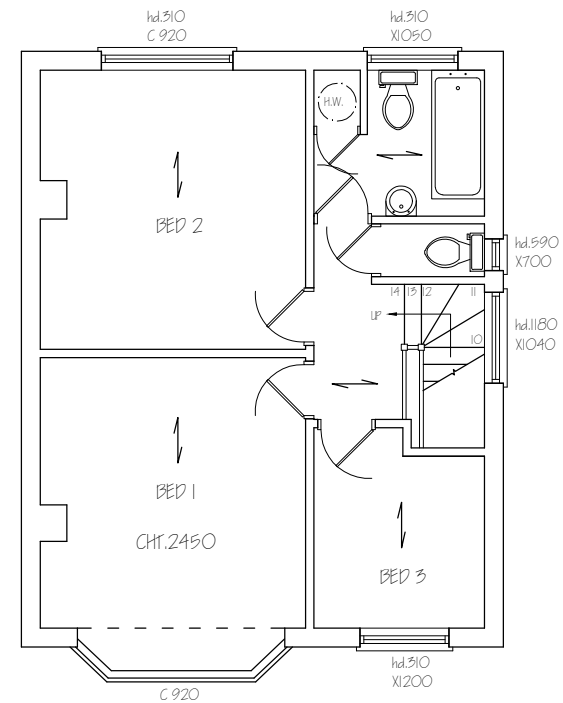

EXISTING FIRST FLOOR PLAN

Nigel Fallon, B.Sc. (Hons) MBEng. 07768-408525 Planning & Development Consultant, Building Engineer.		ADDRESS: 73, THORNHILL ROAD, ICKENHAM, UB10 8SH.	
349, Chartridge Lane, Chesham, HP5 2SH.		DRAWING TITLE: EXISTING FLOOR PLANS	NO. - 01
SCALE - 1:100		DATE: 09/05/2022	REV:
		DRG. PAPER SIZE: A3	

 




EXISTING FRONT ELEVATION




EXISTING SIDE ELEVATION

<i>Nigel Fallon, B.Sc. (Hons)MEng. 07768-408525</i> <i>Planning & Development Consultant, Building Engineer.</i>		ADDRESS: 73, THORNHILL ROAD, ICKENHAM, UB10 8SH.	
349, Chartridge Lane, Chesham, HP5 2SH.		DRAWING TITLE: EXISTING/ PROPOSED ELEVATIONS	NO. - 02
		SCALE - 1:100	REV:
		DATE: 09/ 05/ 2022	DRG. PAPER SIZE: A3

 


PROPOSED FRONT ELEVATION

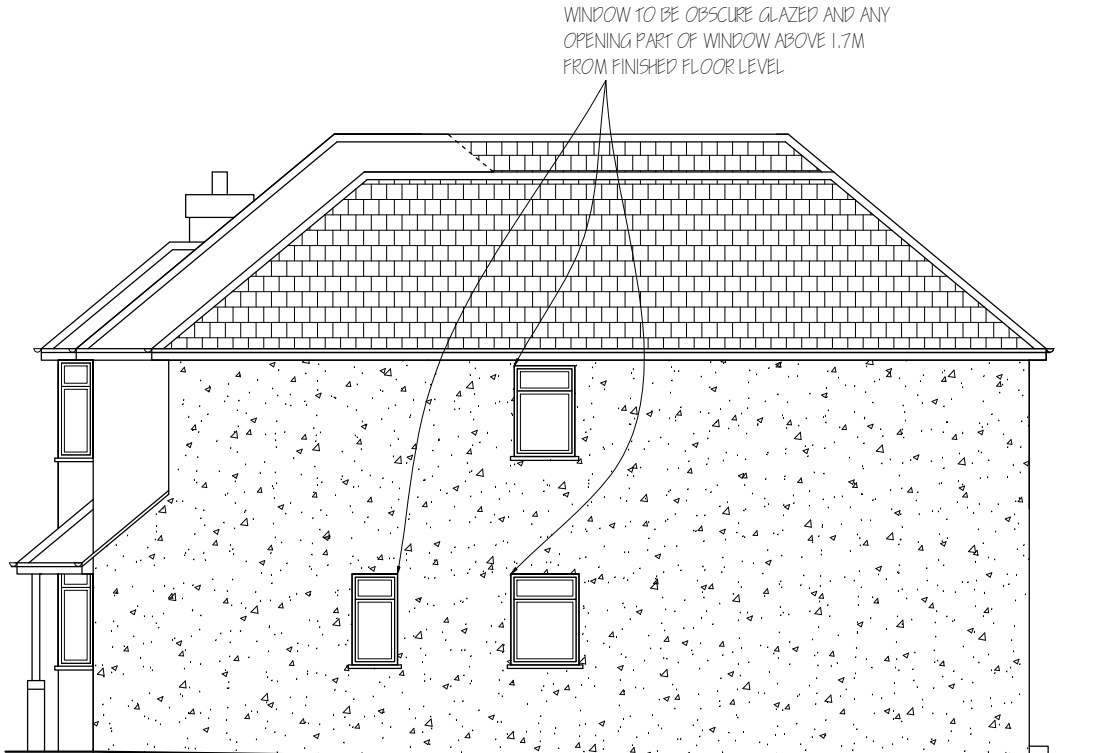

PROPOSED SIDE ELEVATION



EXISTING REAR ELEVATION

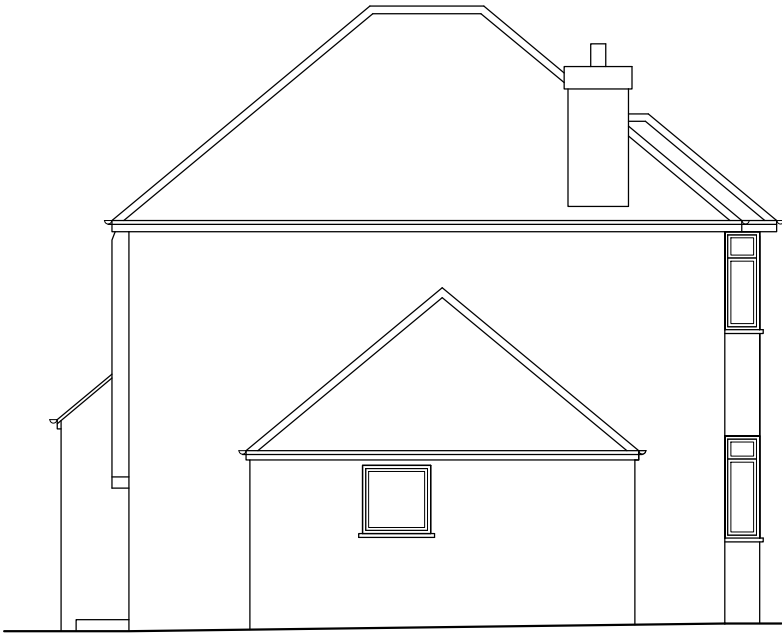

EXISTING SIDE ELEVATION

Nigel Fallon, B.Sc. (Hons) MEng. 07768-408525
Planning & Development Consultant, Building Engineer.

349, Chartridge Lane,
Chesham, HP5 2SH.

DRAWING TITLE: EXISTING/ PROPOSED ELEVATIONS

SCALE - 1:100


DATE: 09/05/2022

ADDRESS:
73, THORNHILL ROAD,
ICKENHAM, UB10 8SH.


NO. - 03

REV:


DRG. PAPER SIZE: A3

 


PROPOSED REAR ELEVATION

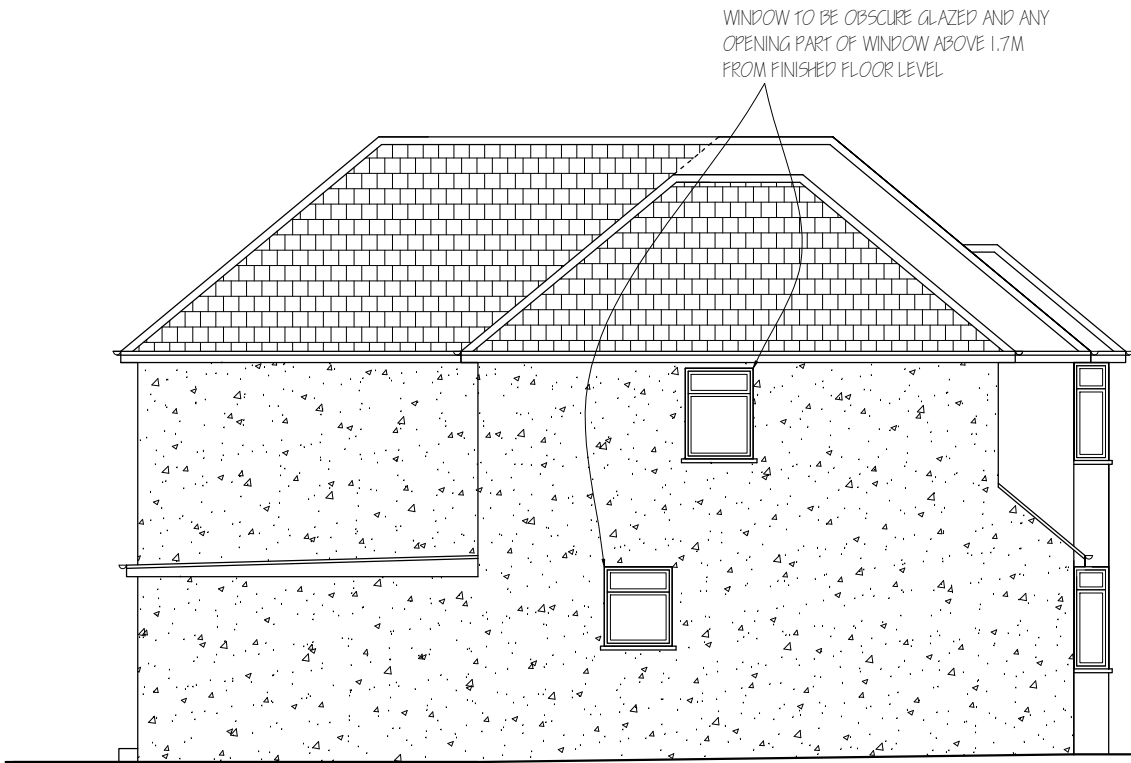


PROPOSED SIDE ELEVATION

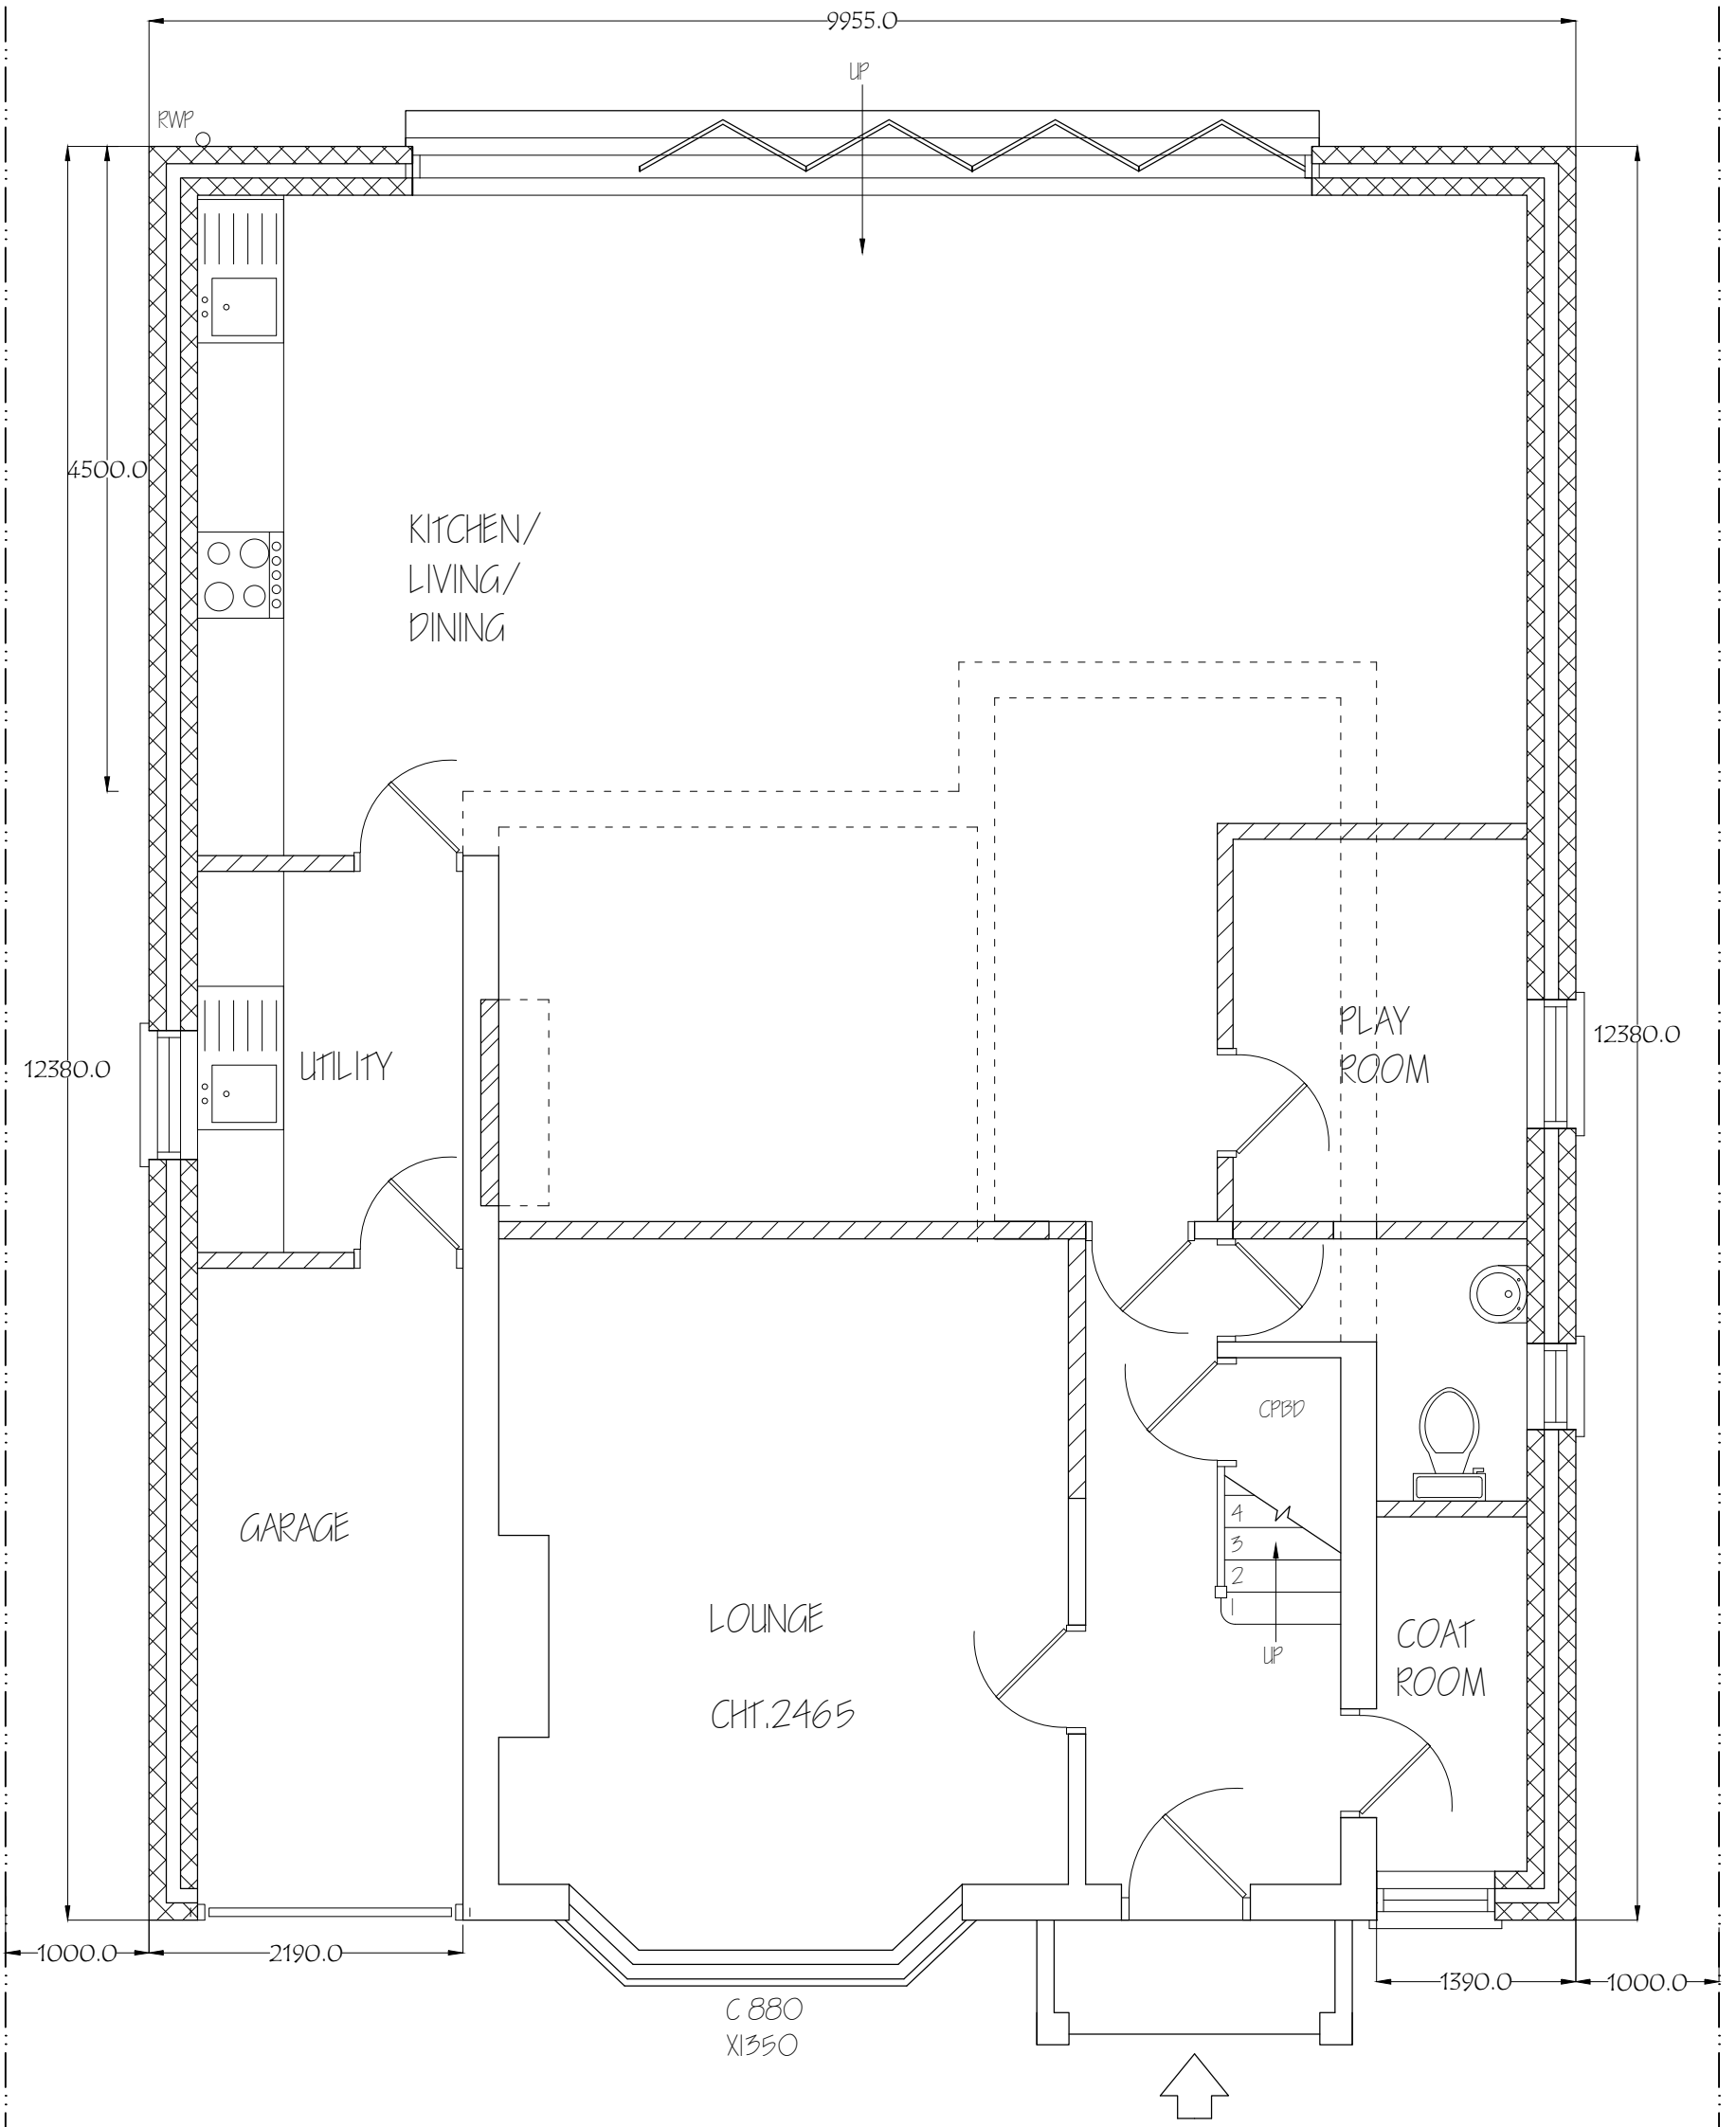

Nigel Fallon, B.Sc. (Hons) MEng. 07768-408525		ADDRESS: 73, THORNHILL ROAD, ICKENHAM, UB10 8SH.	
Planning & Development Consultant, Building Engineer.		NO. - 04	
349, Chartridge Lane, Chesham, HP5 2SH.		DATE: 09/05/2022	REV:
DRAWING TITLE: PROPOSED GROUND FLOOR PLAN		ORG. PAPER SIZE: A3	
SCALE - 1:50			

 

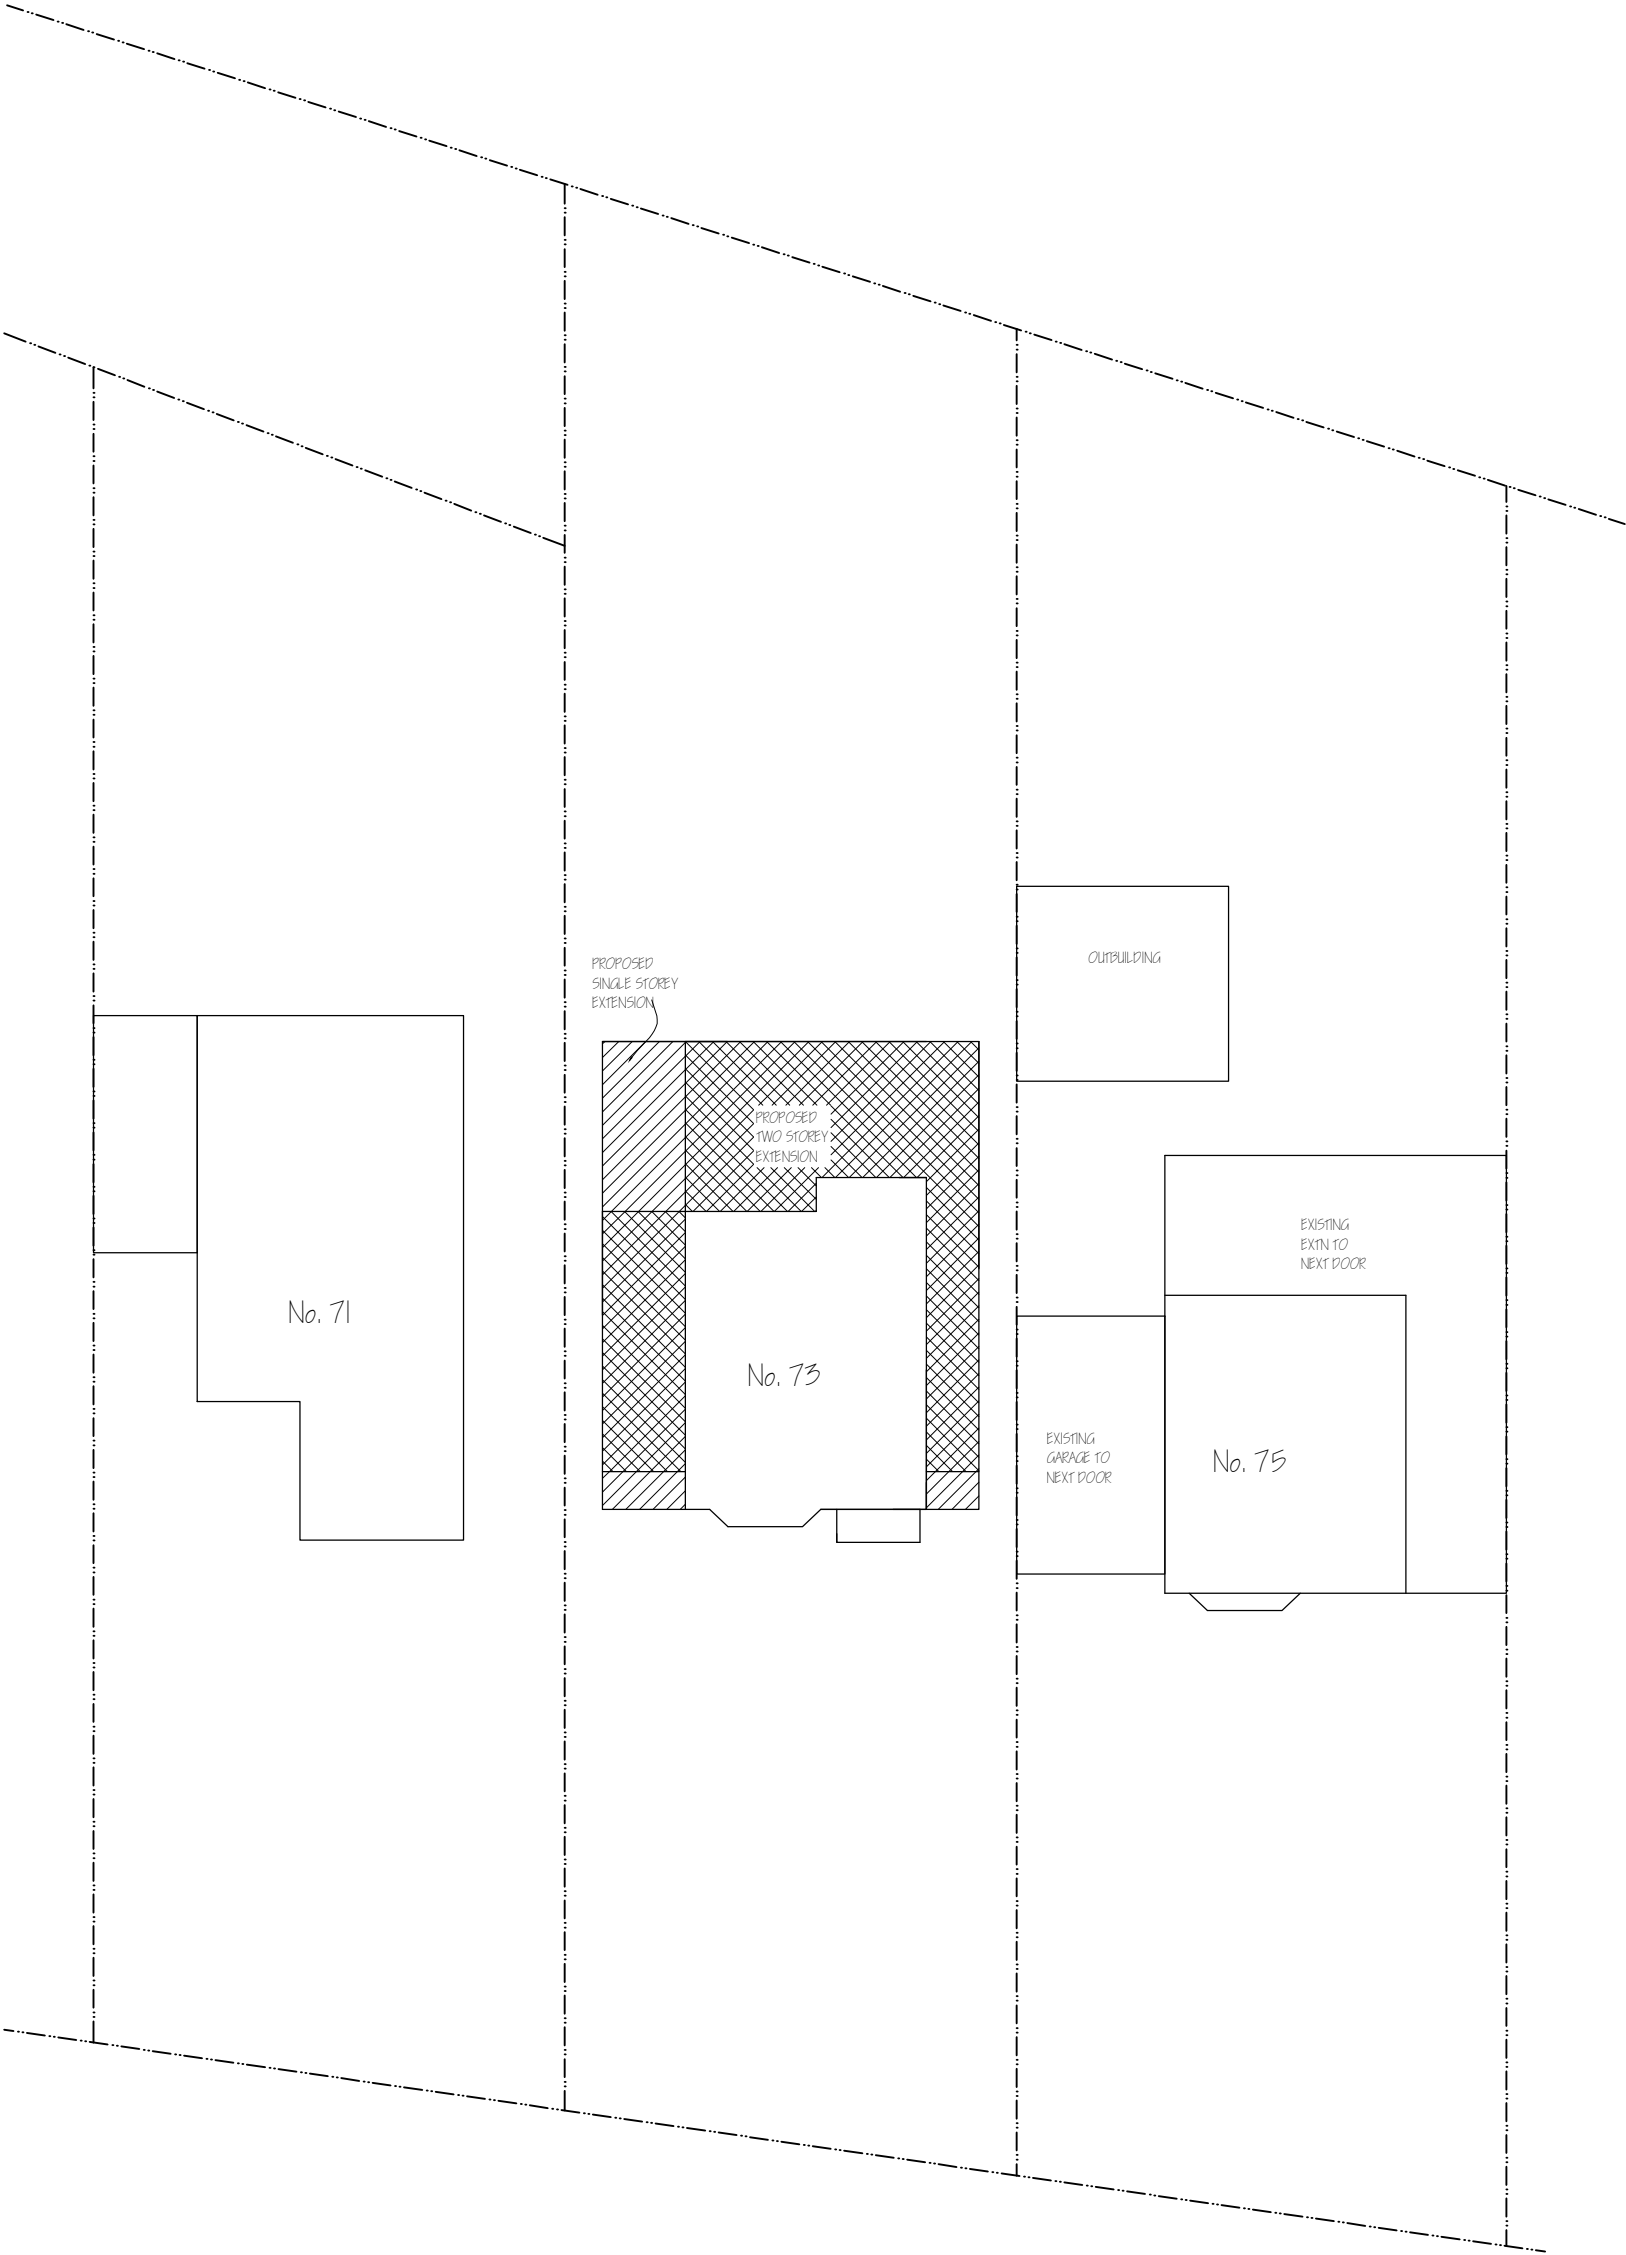

<i>Nigel Fallon, B.Sc. (Hons)MBAEng. 07768-408525</i> <i>Planning & Development Consultant, Building Engineer:</i>		ADDRESS: 73, THORNHILL ROAD, ICKENHAM, UB10 8SH.	
349, Chartridge Lane, Chesham, HP5 2SH.		NO. - 06	REV:
DRAWING TITLE: PROPOSED BLOCK PLAN		DRG. PAPER SIZE: A3	
SCALE - 1: 200		DATE: 09 / 05 / 2022	

