



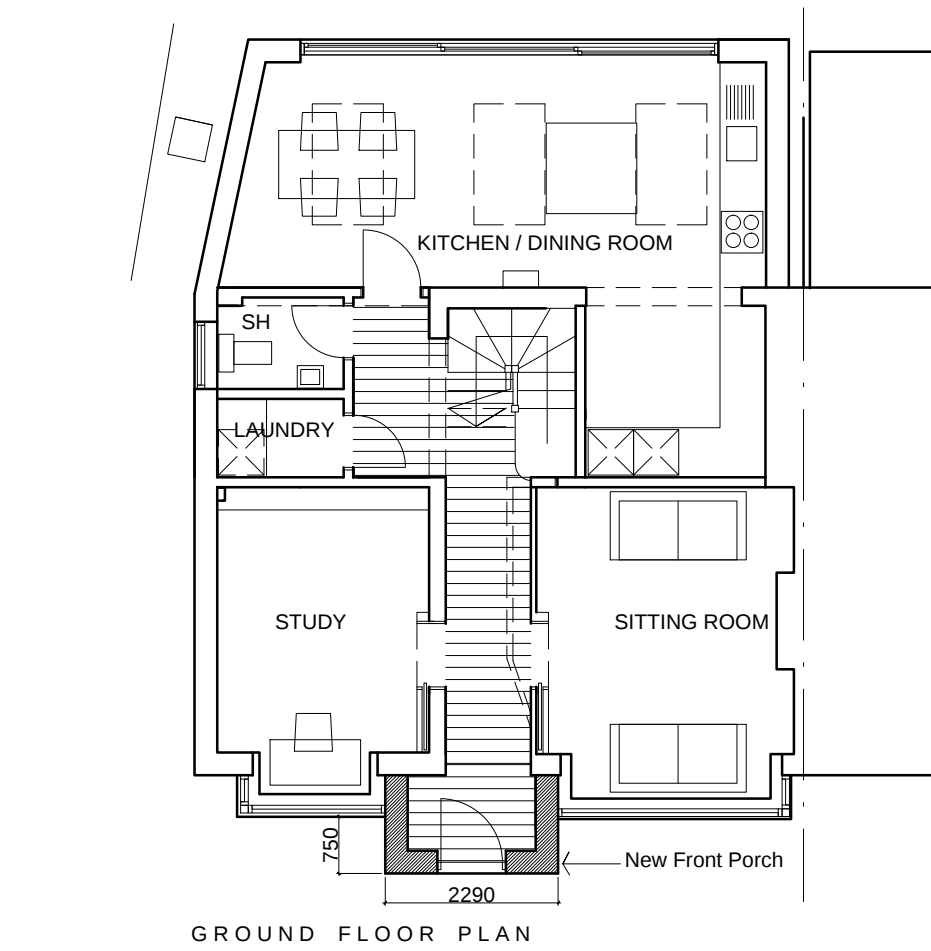


GROUND FLOOR PLAN

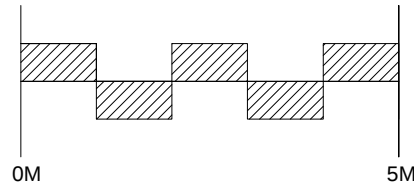


FIRST FLOOR PLAN



FRONT ELEVATION

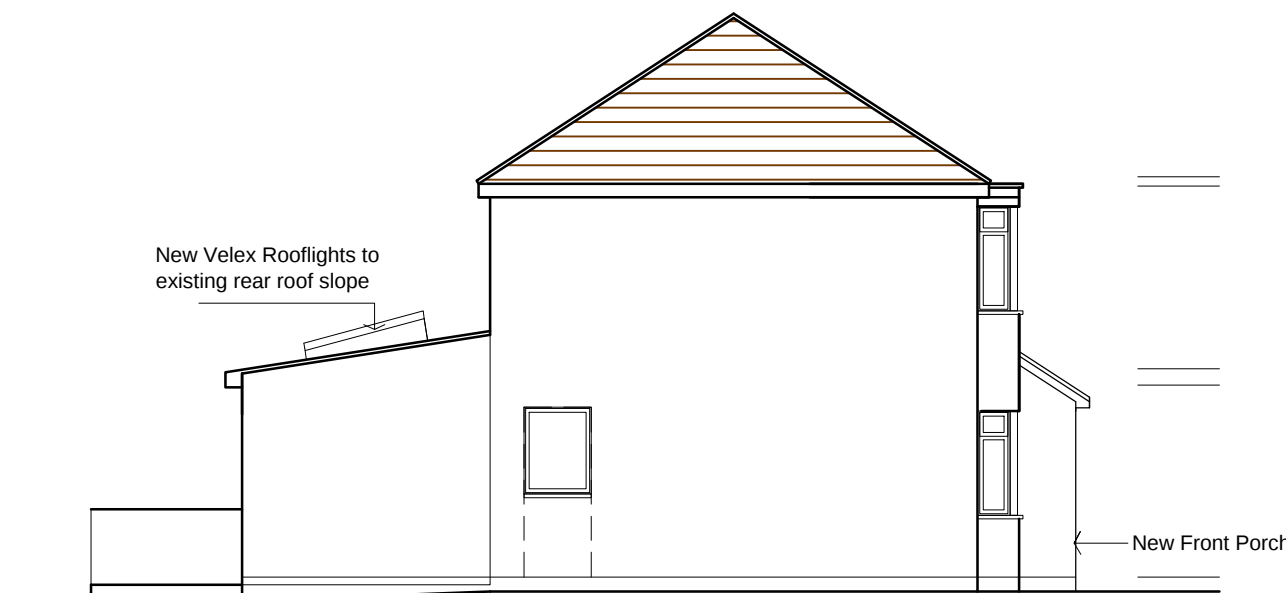


SIDE ELEVATION

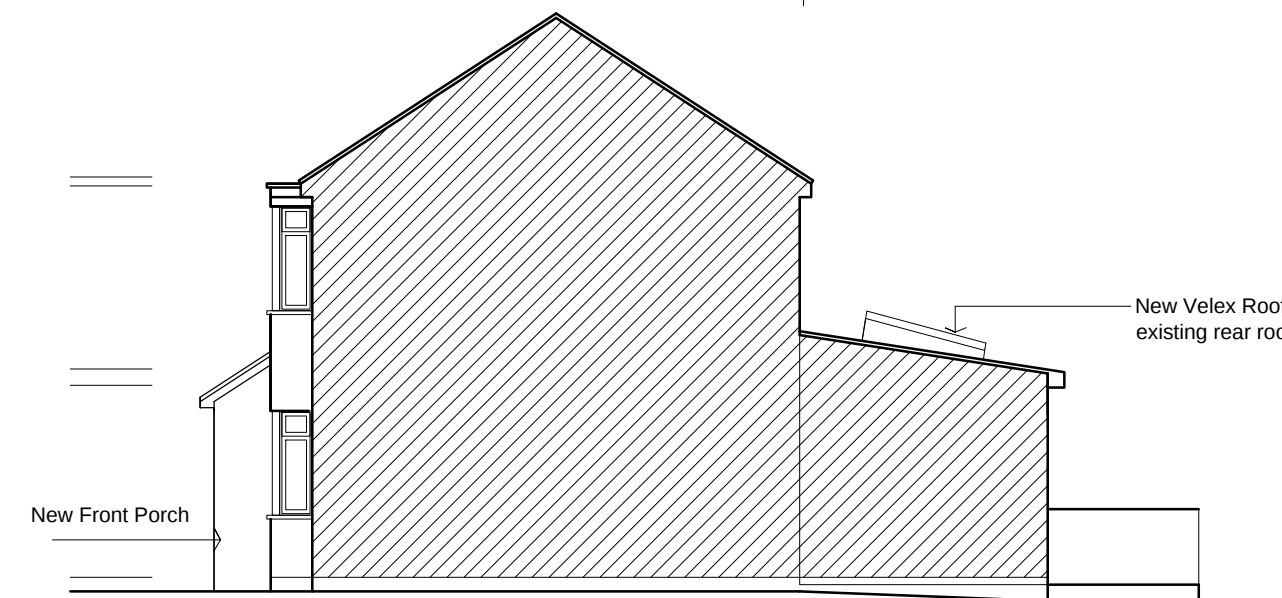


SIDE ELEVATION



REAR ELEVATION

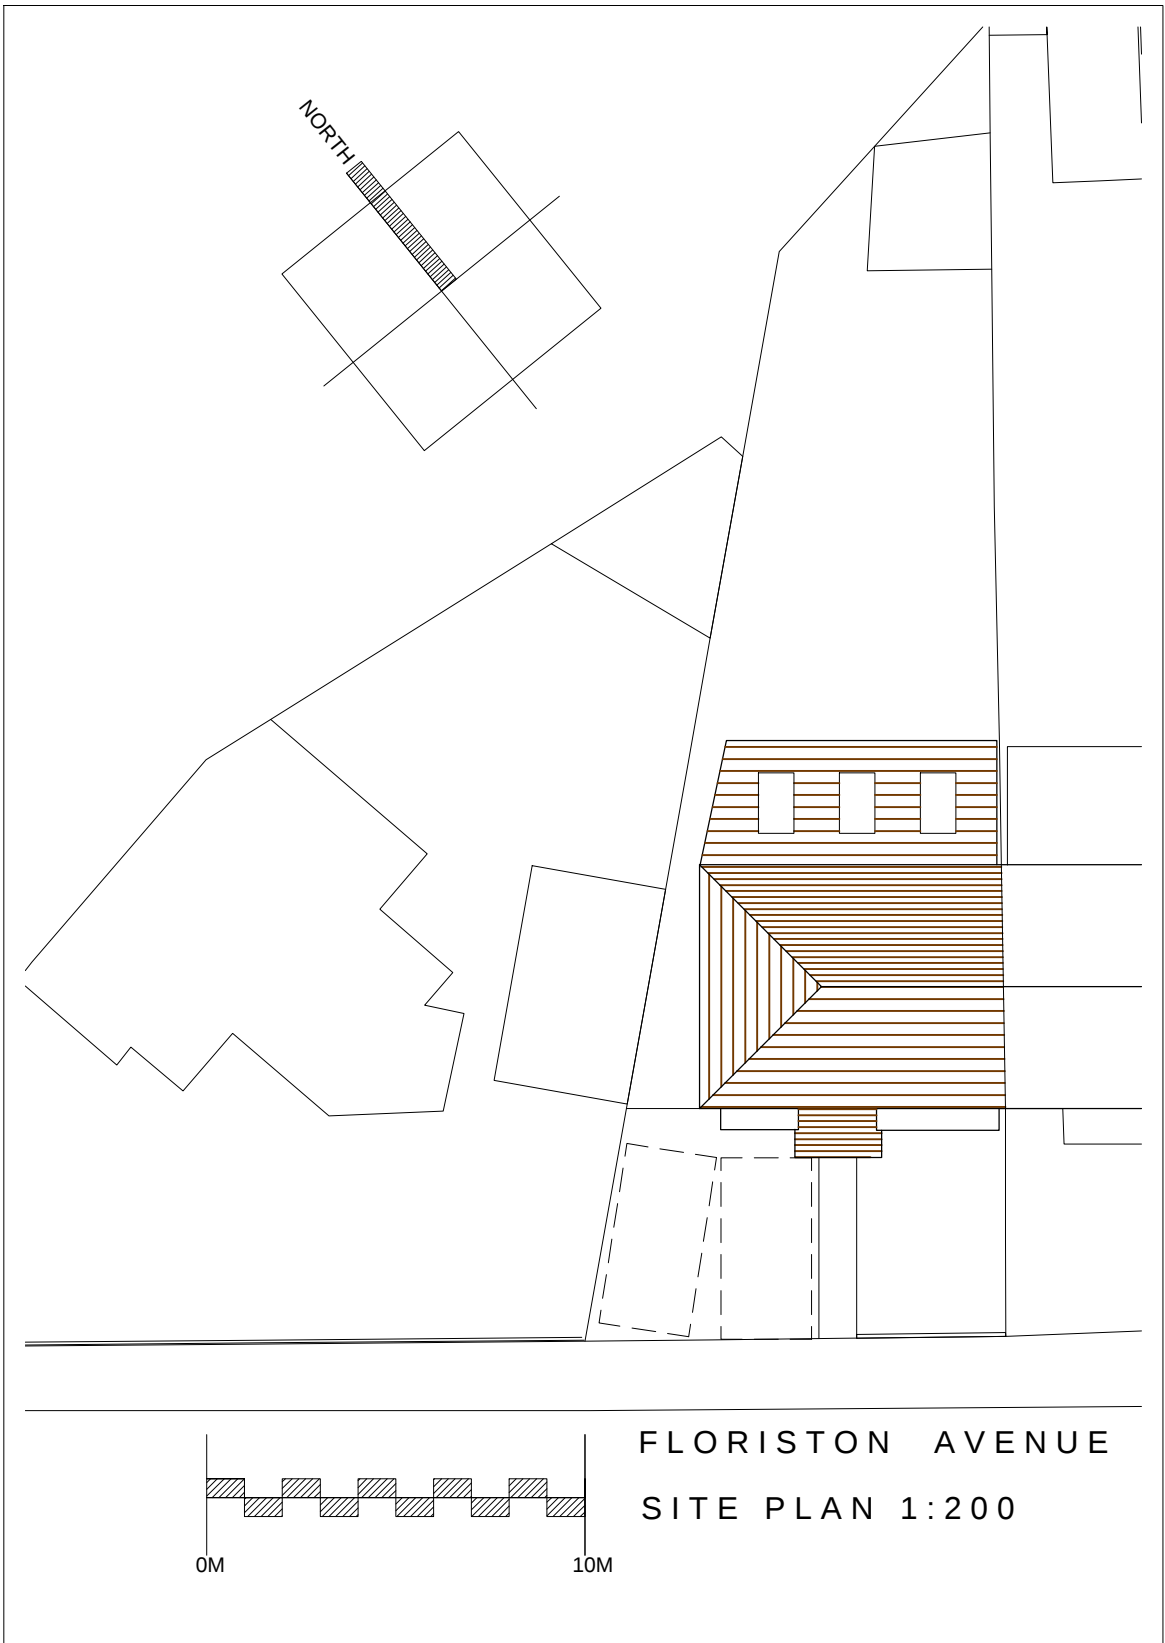

FLORISTON AVENUE
SITE PLAN 1:200

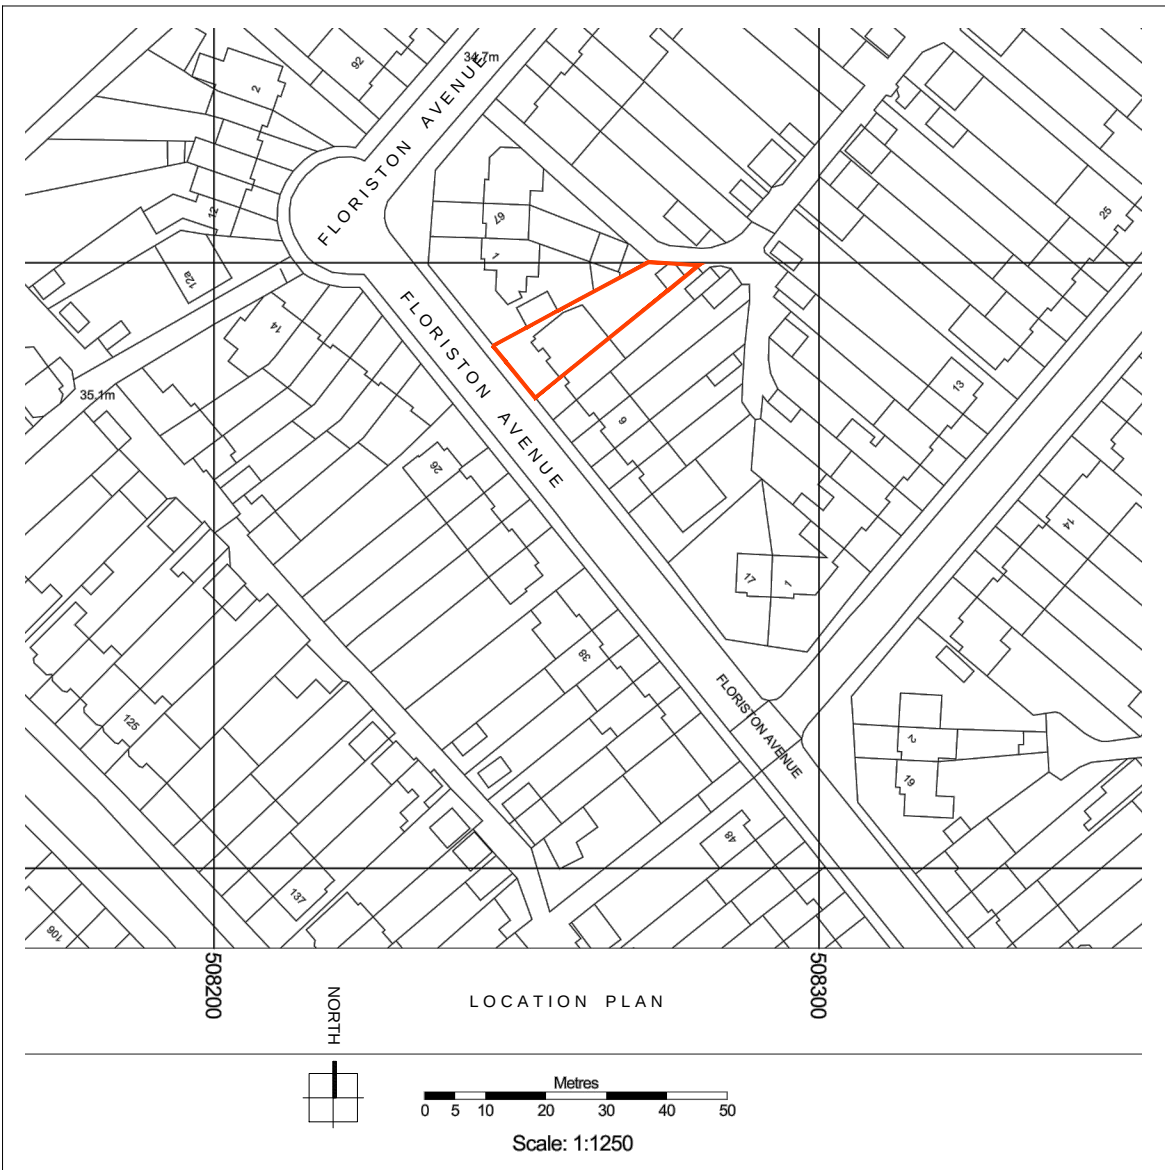

LOCATION PLAN

All dimensions and levels to be checked on site and any discrepancies to be reported to the architect before construction.

Written dimensions to be taken in preference to scaled dimensions.

REV DATE AMENDMENT

CLIENT
Andrew & Sam Thompson

PROJECT
3 Floriston Avenue
Uxbridge
Middlesex

DRAWING
NEW FRONT PORCH / NEW ROOF WINDOWS
Plans and Elevations
Site Plan and Location Plan

DATE
FEBRUARY 2020

SCALE
1:100, 1:200 and 1:1250

DRAWN
AW

DWG. FILE
THOMPSON DESIGN

DRAWING NO.
0327.11

WIDE SKY ARCHITECTS
4 WINDMILL WOOD, AMERSHAM, BUCKS. HP6 5QY
T/F: 01494 725567