


REAR ELEVATION (SOUTH)  
SCALE 1:100

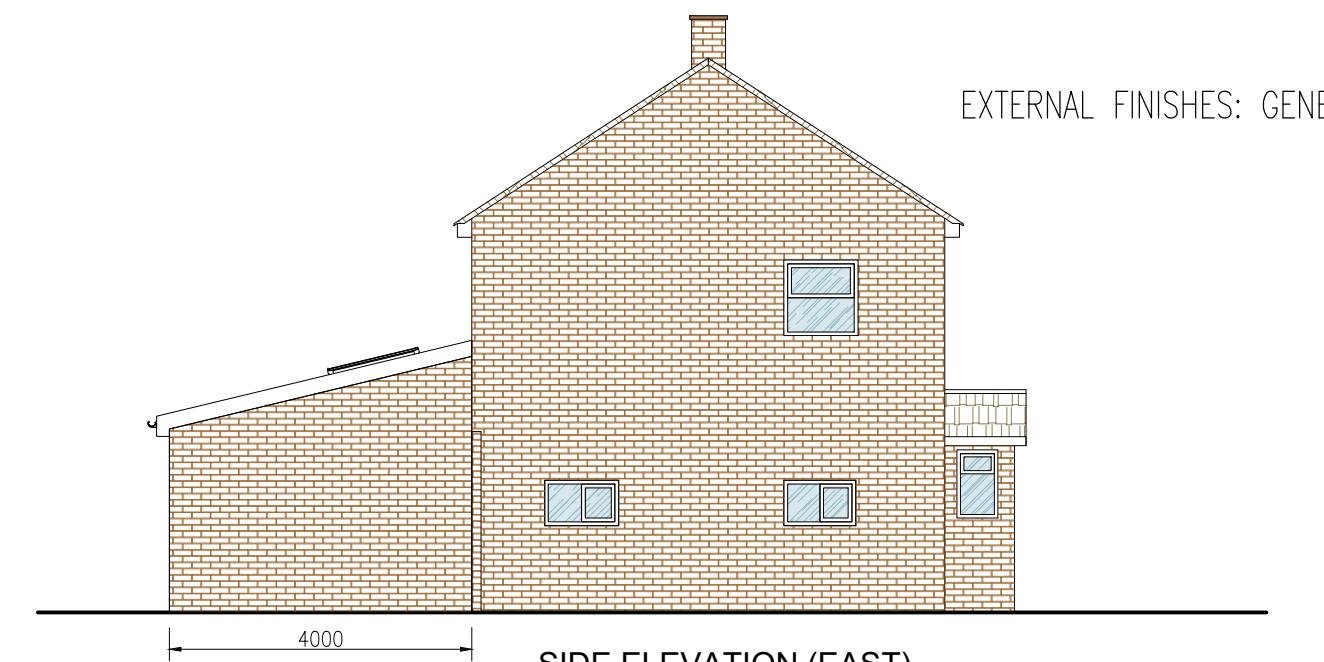

NOTES:

- THE CONTRACTOR IS TO CHECK AND VERIFY ALL DIMENSIONS AND LEVELS PRIOR WORK COMMENCING.
- THE CONTRACTOR IS TO COMPLY WITH ALL CURRENT BUILDING LEGISLATION WHETHER OR NOT SPECIFICALLY STATED ON THIS DRAWING.
- PLANNING PROPOSALS ARE FOR ILLUSTRATIVE PURPOSES ONLY AND AS SUCH ARE SUBJECT TO DETAILED SITE INVESTIGATION.

This drawing is not for CONSTRUCTION purposes. If no dimension is given, we take no responsibility for any dimension obtained by measuring or scaling from this drawing. This drawing is the property of Maplin Studio Limited. It is copyright protected and is not to be reproduced, disclosed or copied without written permission.

Reference drawings					
Drawing No.	Rev	Drawing title			
0		PROPOSED GROUND FLOOR PLAN, ELEVATIONS AND BLOCK PLAN	NN	OM	TA
Rev	Description	Drawn by	Checked by	Appd by	Date
Please check scale bar before scaling this drawing					
0	1	2	3	4	5
					A3
Scale (at full size)					
Project					
REAR EXTENSION					
Location					
25 BEECH CLOSE, WEST DRAYTON UB7 9LQ					
Title					
PROPOSED ELEVATIONS					
<b>maplin studio</b>					
Office 203b, Us&Co Stratford, 11 Burford Rd, London E15 2ST Tel. +44(0)203 4755544 projects@maplinworld.com					
Dwg No.	Phase:	Sheet		Rev.	
MS22303	PRIOR APPROVAL	1 of 1		B	