




General Notes
The contents of this drawing may not be reproduced in whole or part without the written consent of SUFAIR LTD. This drawing is to be read in conjunction with the scope of works, specification and premeasure.



Notes

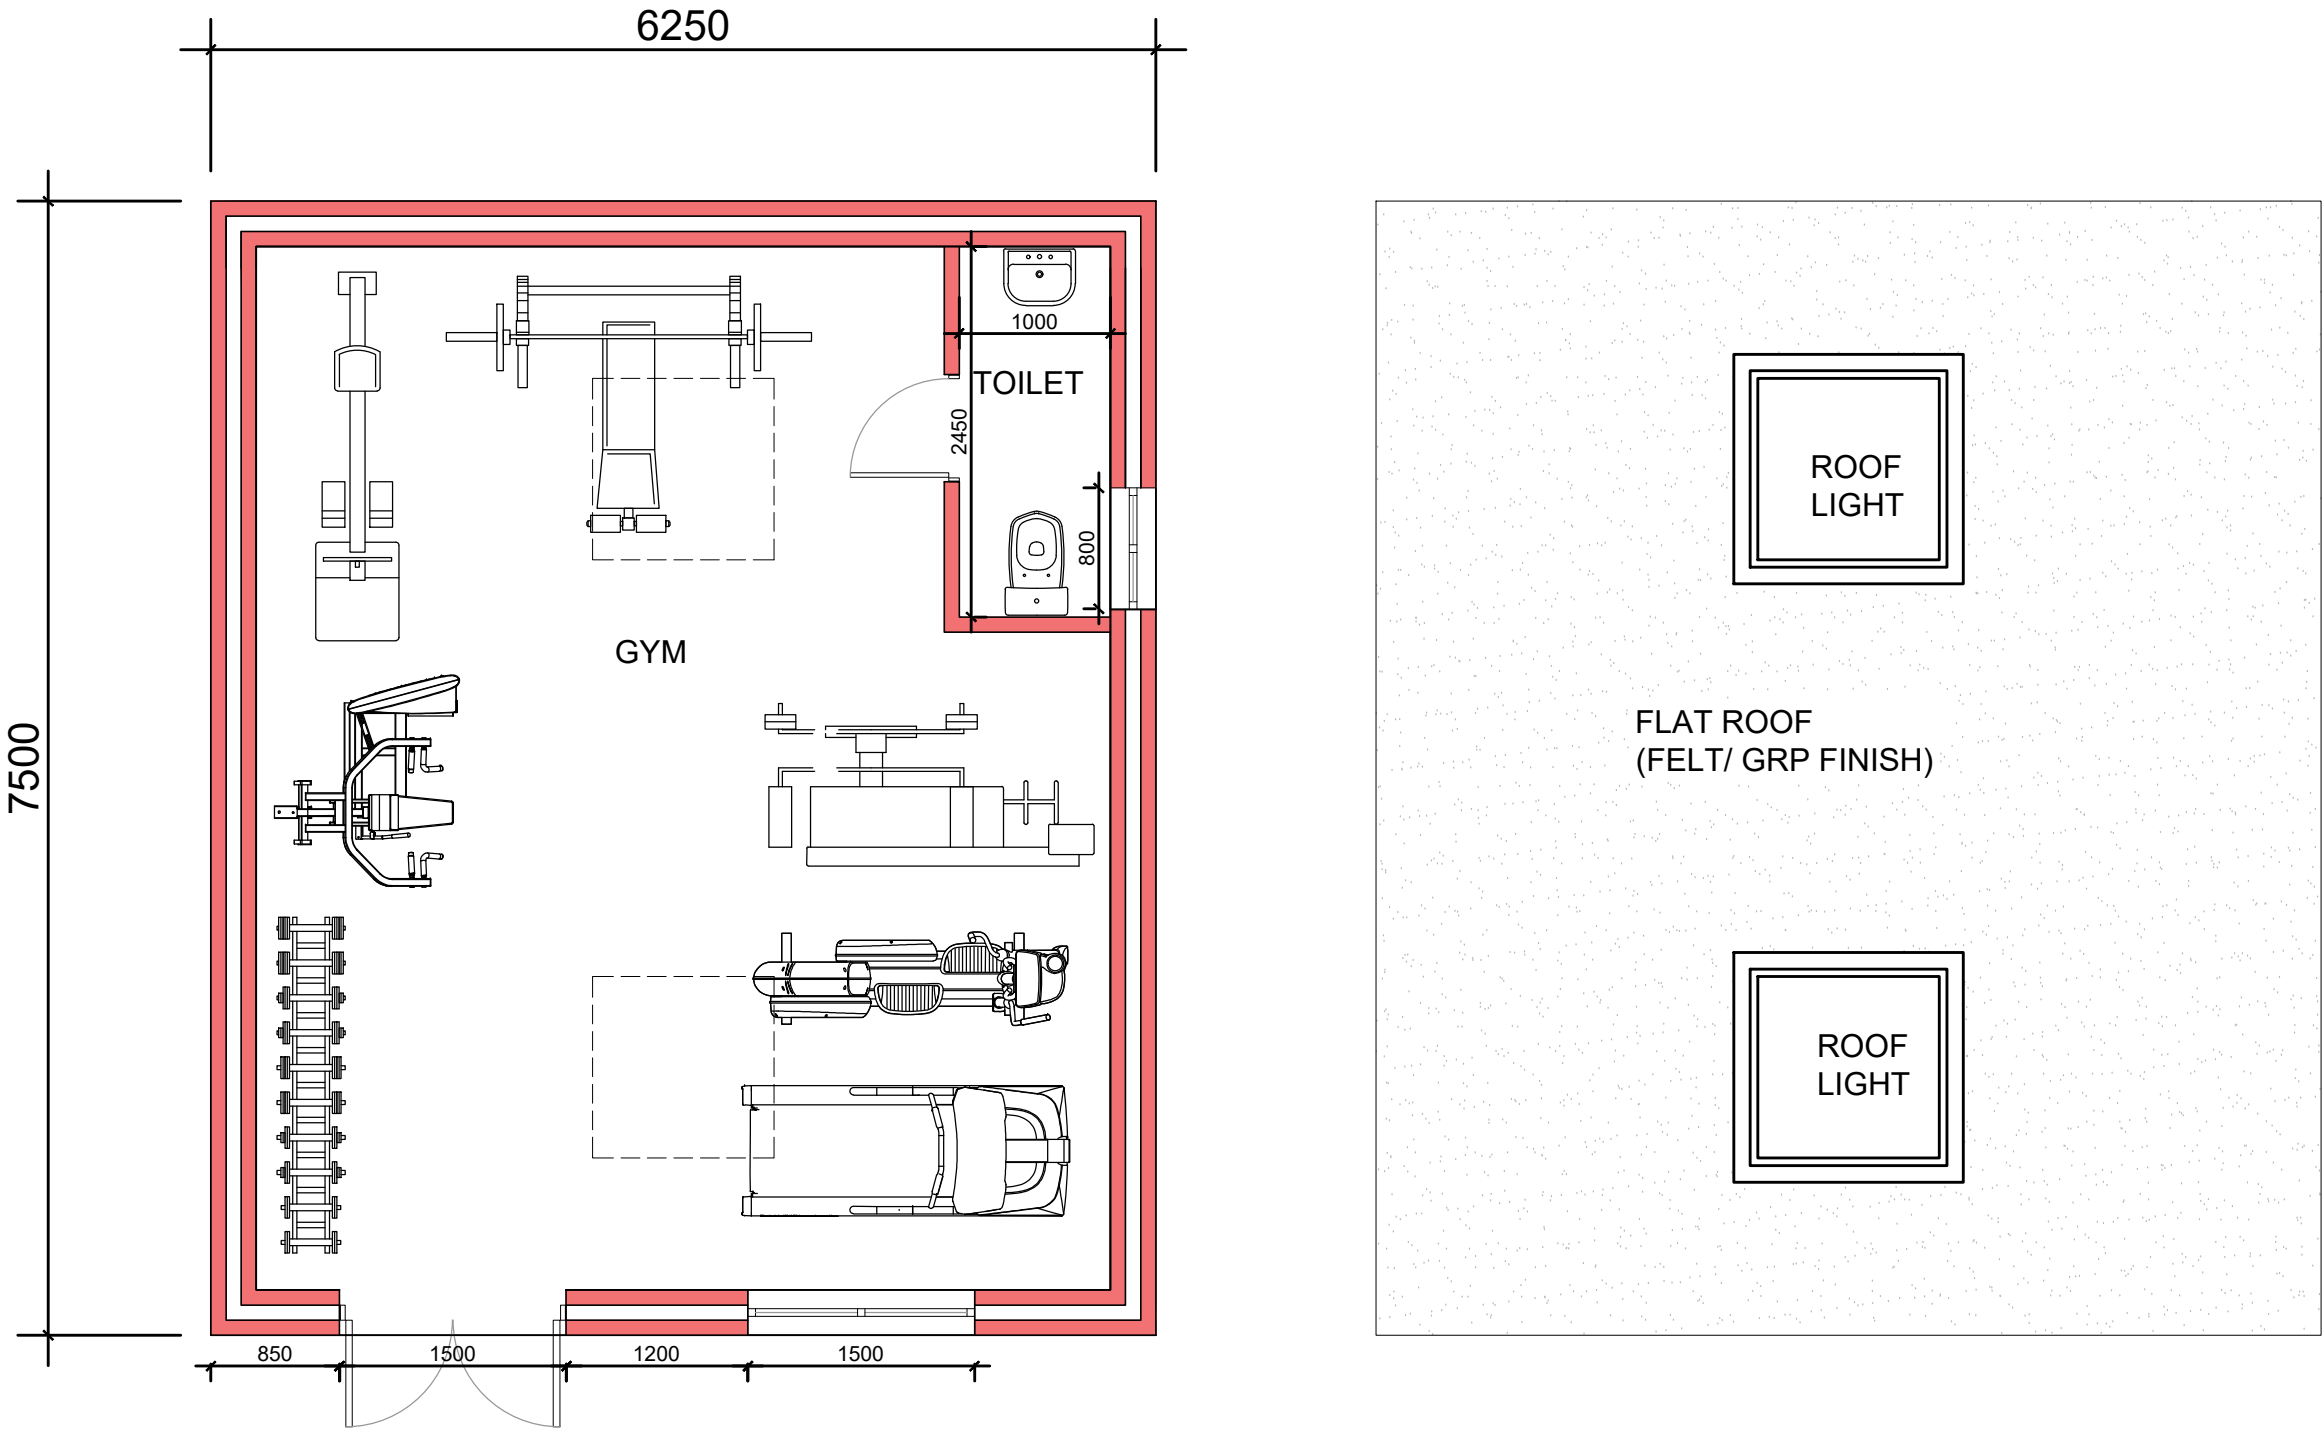


1 OUTBUILDING PLAN & ROOF PLAN
SCALE 1:50

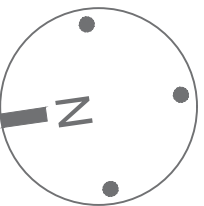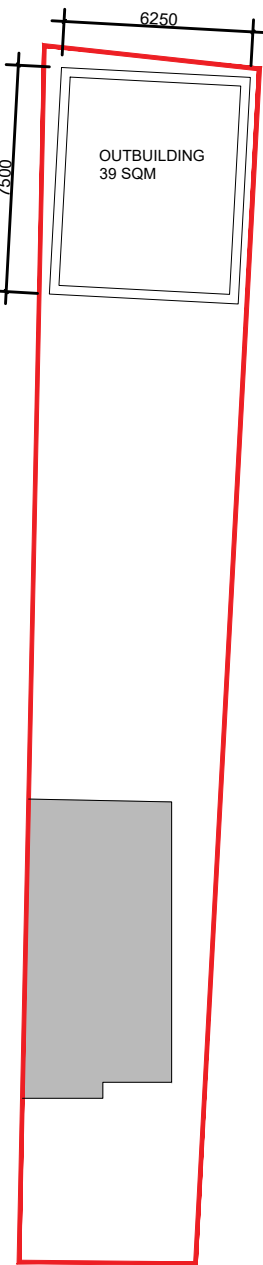

3 SITE PLAN
SCALE 1:250



“The outbuilding shall remain incidental to the enjoyment of the host dwelling and shall not be used as a separate residential unit.”

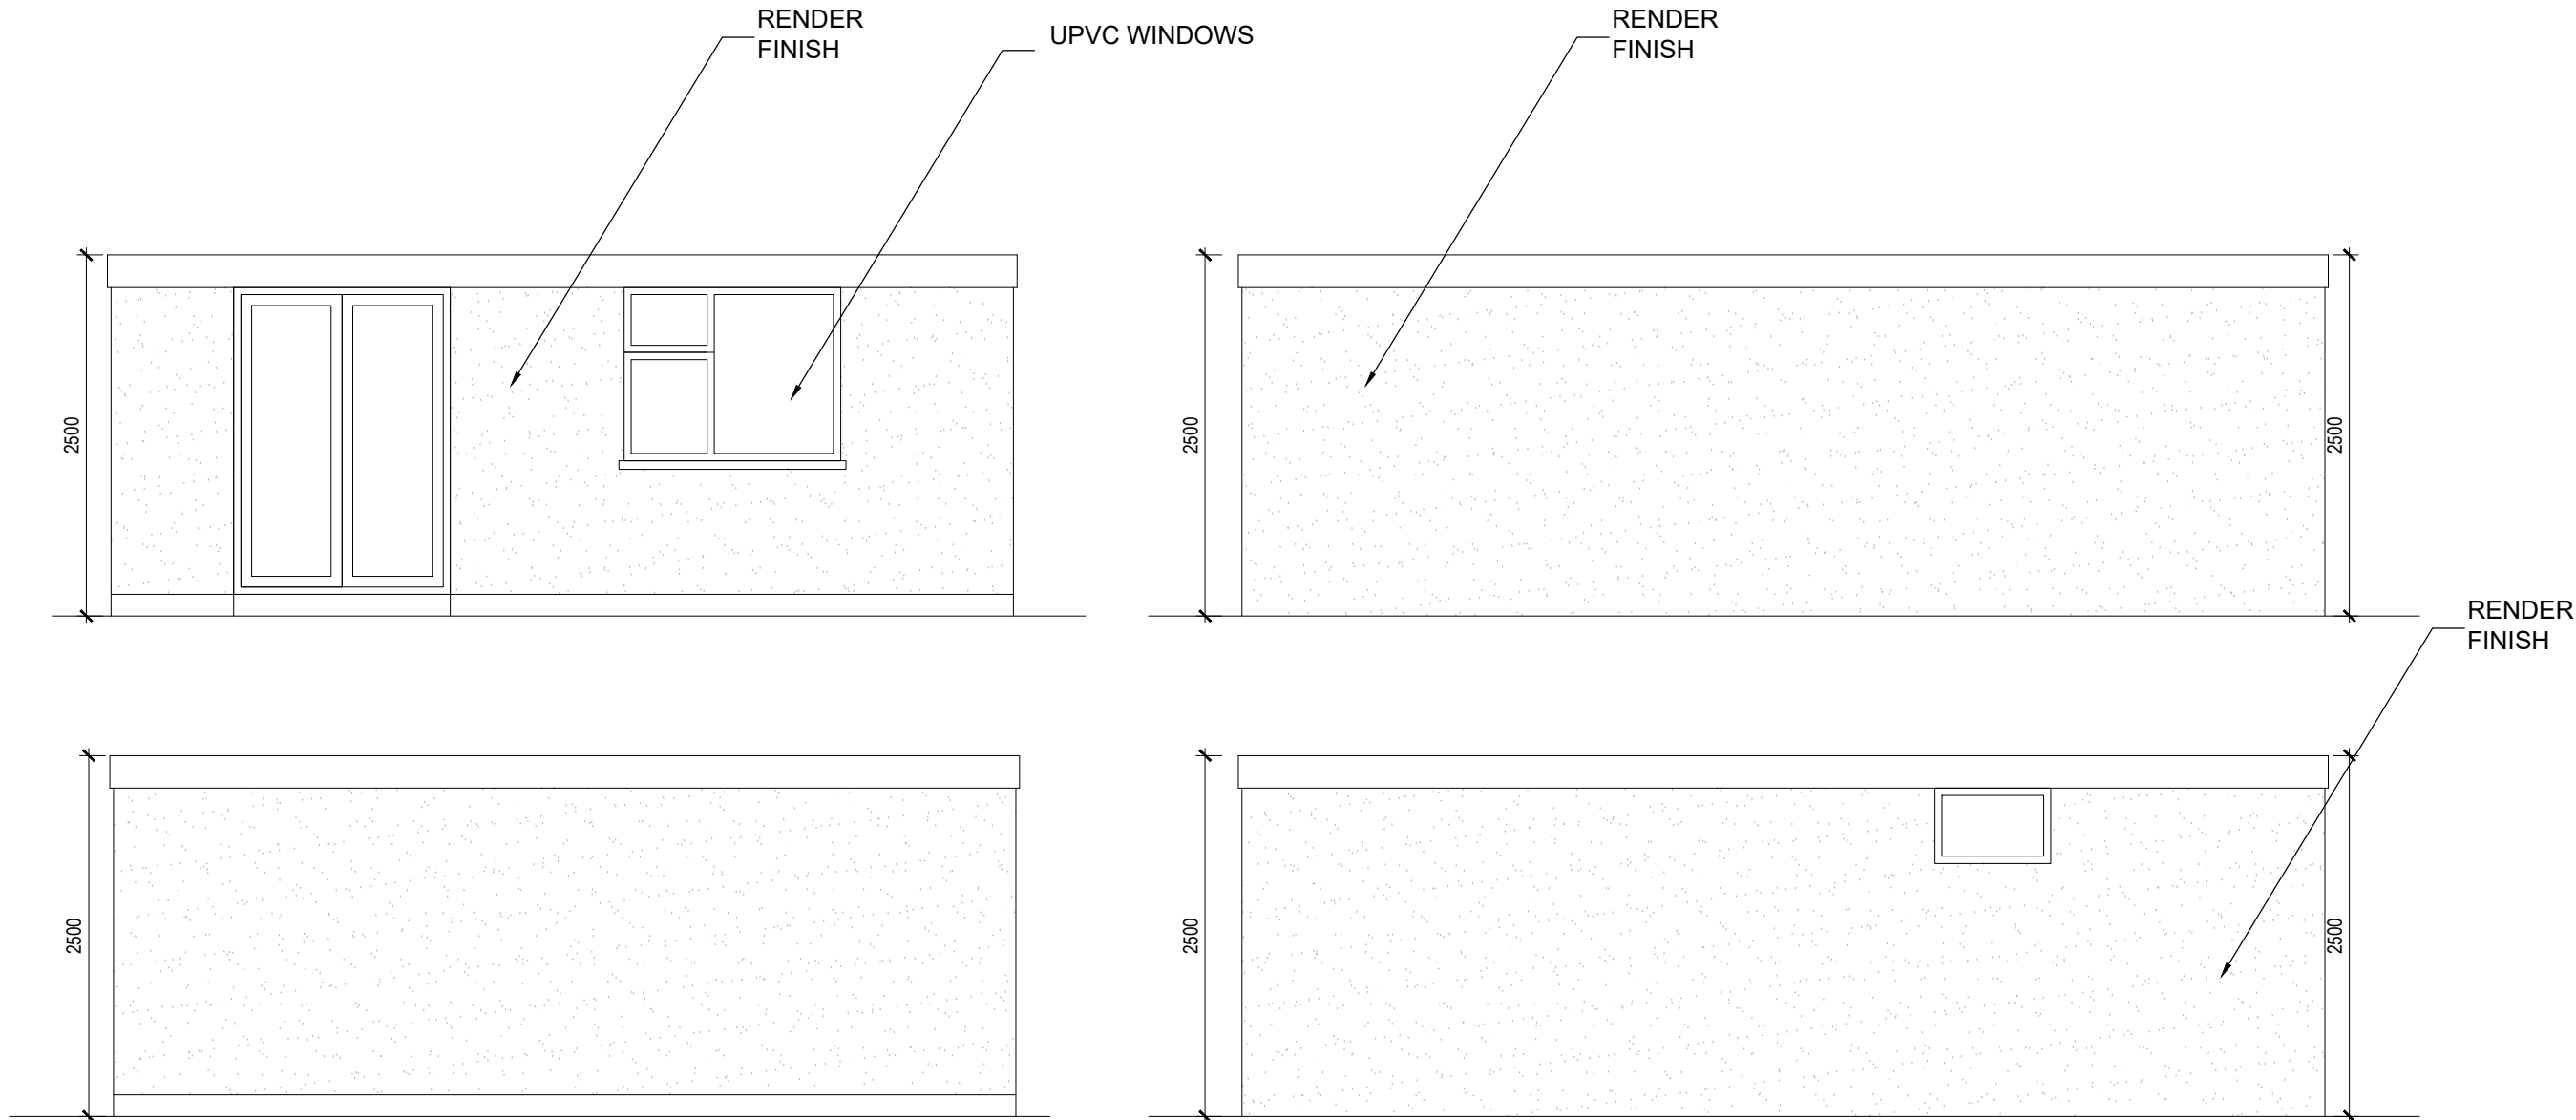

2 OUTBUILDING ELEVATIONS
SCALE 1:50

P1	ISSUED FOR PLANNING	13.05.2026	IT	IT
REV	NOTES	DATE	BY	AUTH
PROJECT				
PROPOSED OUTBUILDING				
188 Lansbury Drive				
Hayes, UB4 8SQ				
DRAWING TITLE				
PROPOSED PLANS, ELEVATIONS				
SITE PLAN				
DRAWING STATUS				
PLANNING				
SCALE AT A1:		SCALE AT A3:		
1:50		1:100		
JOB NO.	DRAWING NO.	REV.		
1722	02-12	P1		

