



NOTES:
All dimensions must be checked on site and not scaled from this drawing.


Please note that pre-existing floor plans are the same as the existing floor plans.

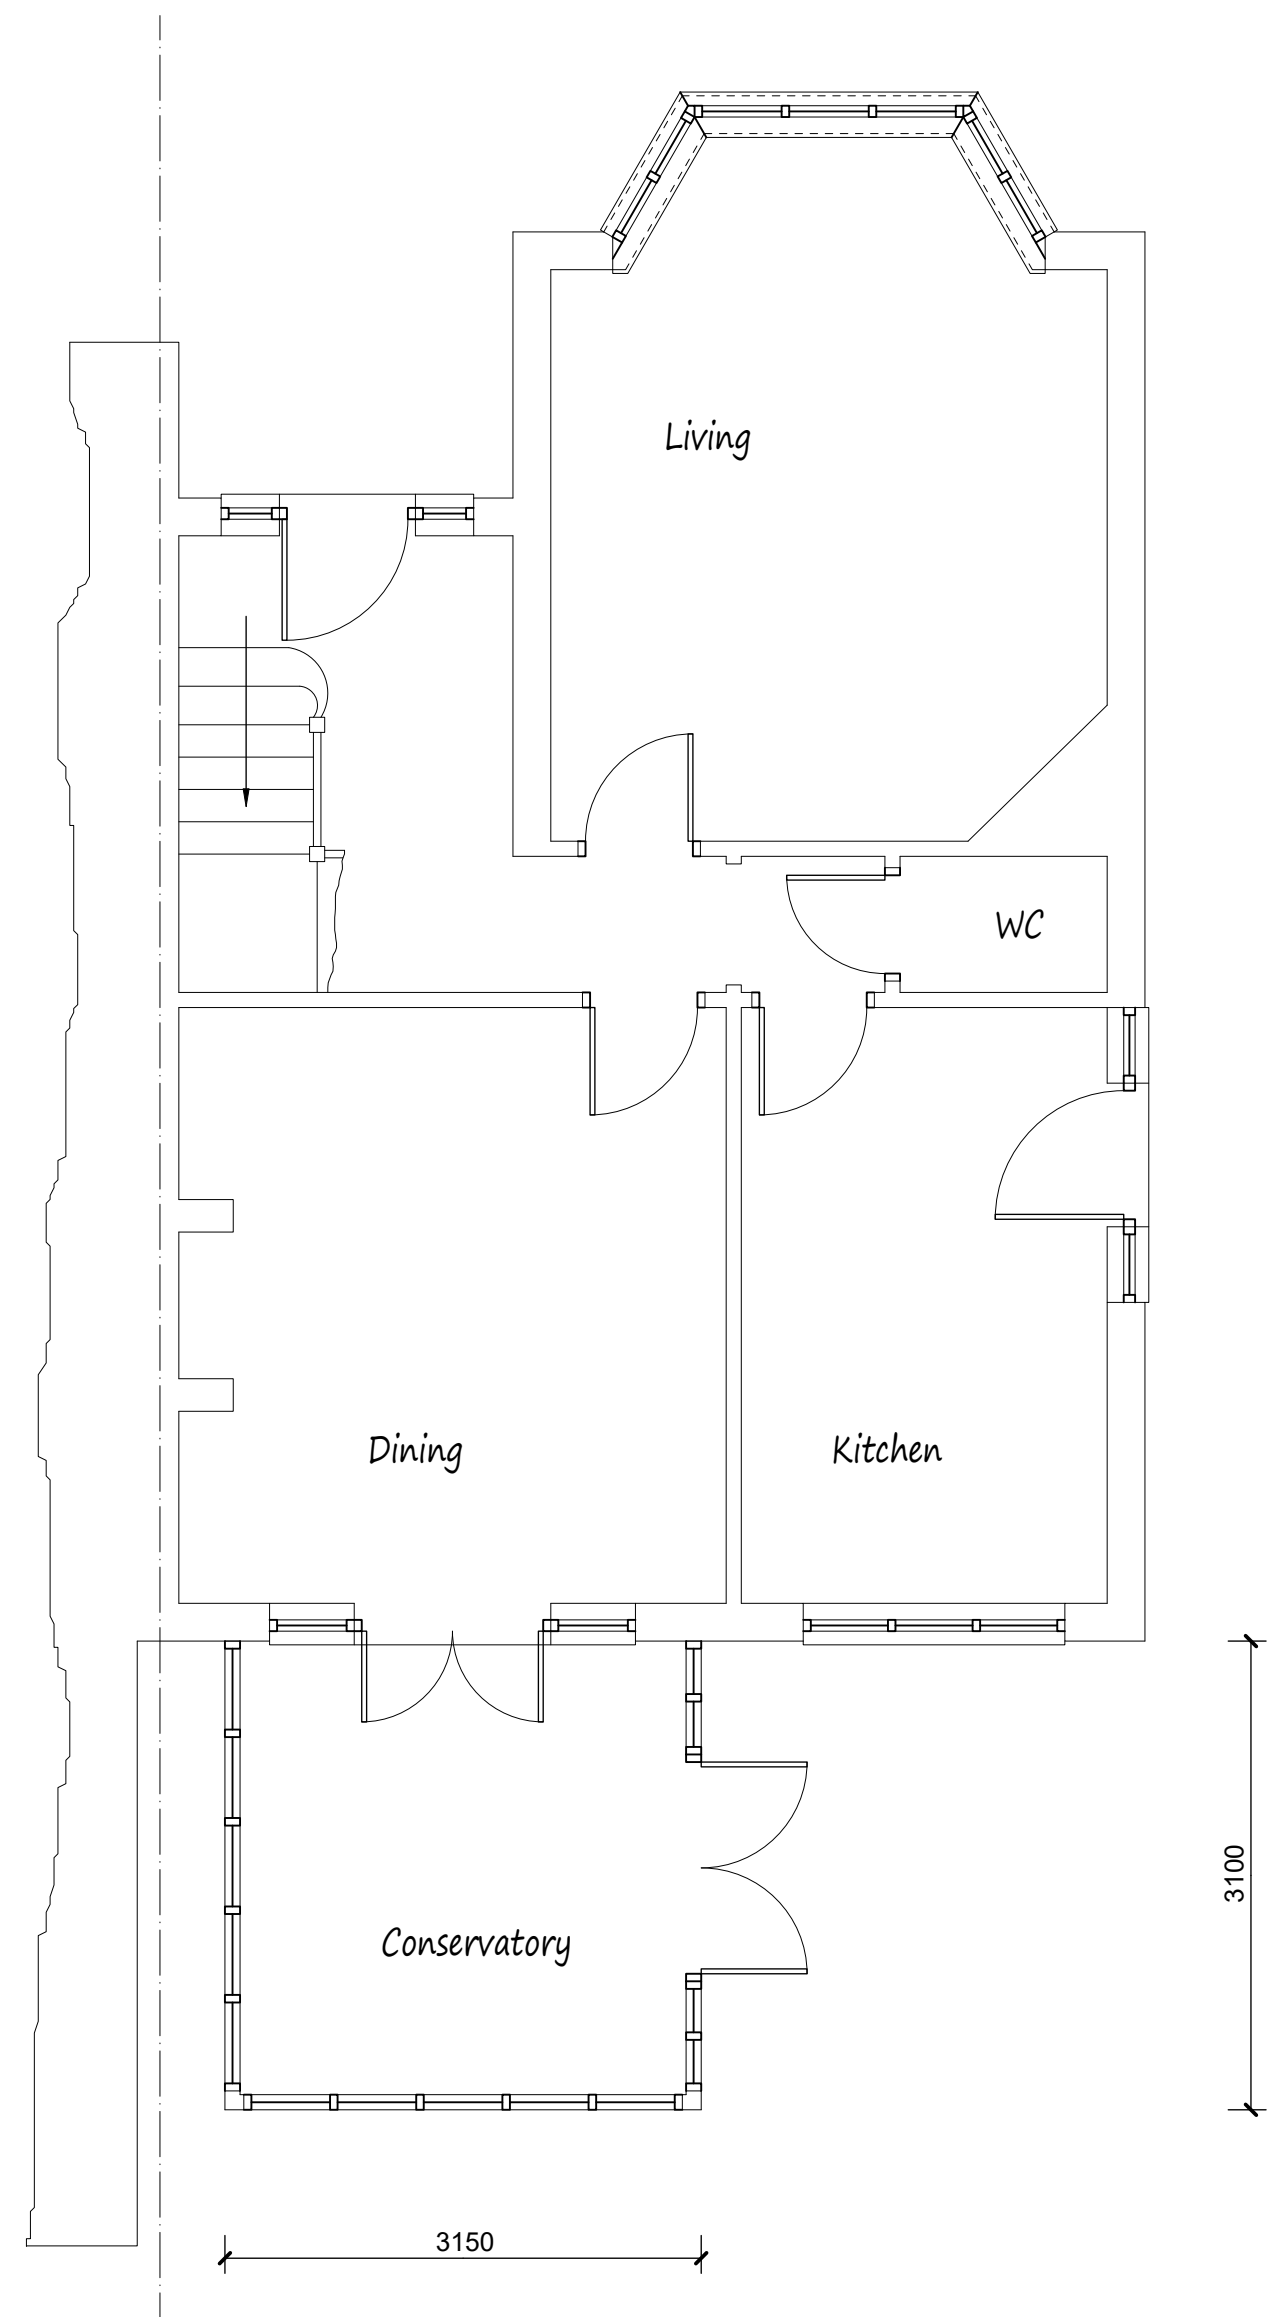

Existing Ground Floor Plan

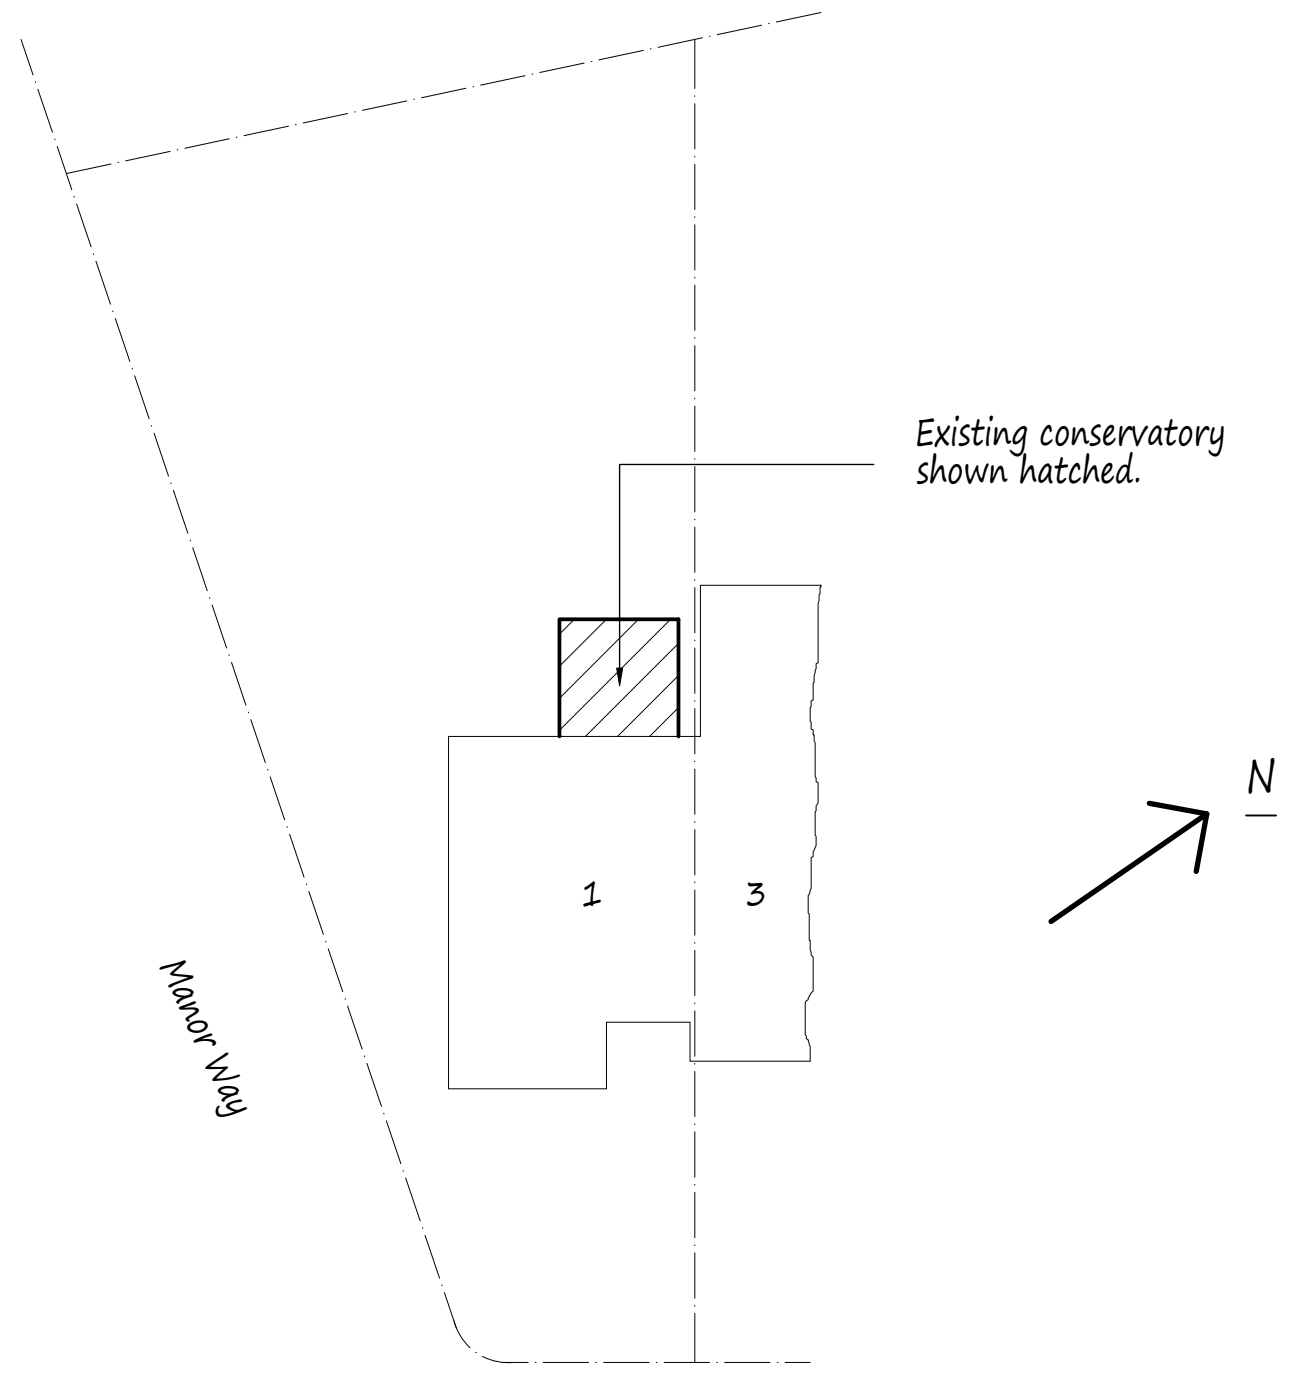

Site Plan scale 1:200

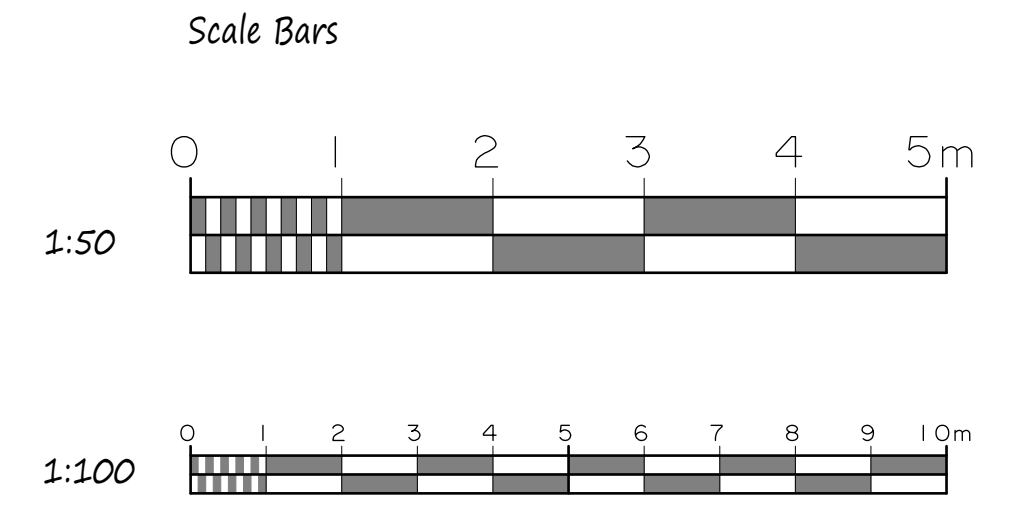

Conservatory was installed in July 2023 replacing an old conservatory using the same dimensions.
Please see previous Planning approval in 2010, Ref: 565/APP/2010/1833 for a side extension which shows conservatory was already in place in 2010.


Existing Elevations



Rear Elevation



Side Elevation

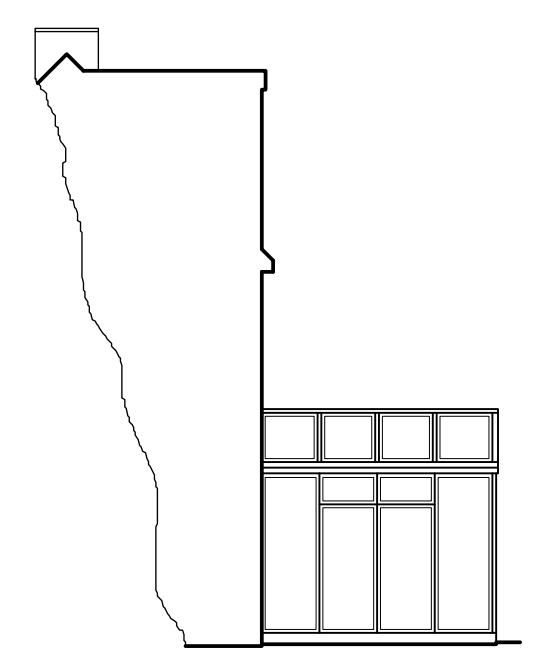

Side Elevation

A	Date	Revisions

Copyright
**Pottle & Co
Architectural Services**
Tel: 07514 541721
mark@pottleandco.com
www.pottleandco.com

Client
Mr & Mrs Ball
Job Title
1 West Hatch Manor
Ruislip
Middlesex

Drawing Title
Application for a Certificate of Lawful Development for an Existing Use for Rear Conservatory.

Scale
1:50, 100, 200

Date
May 2026
Drawn by
MDP

Drq No.
2608/01