



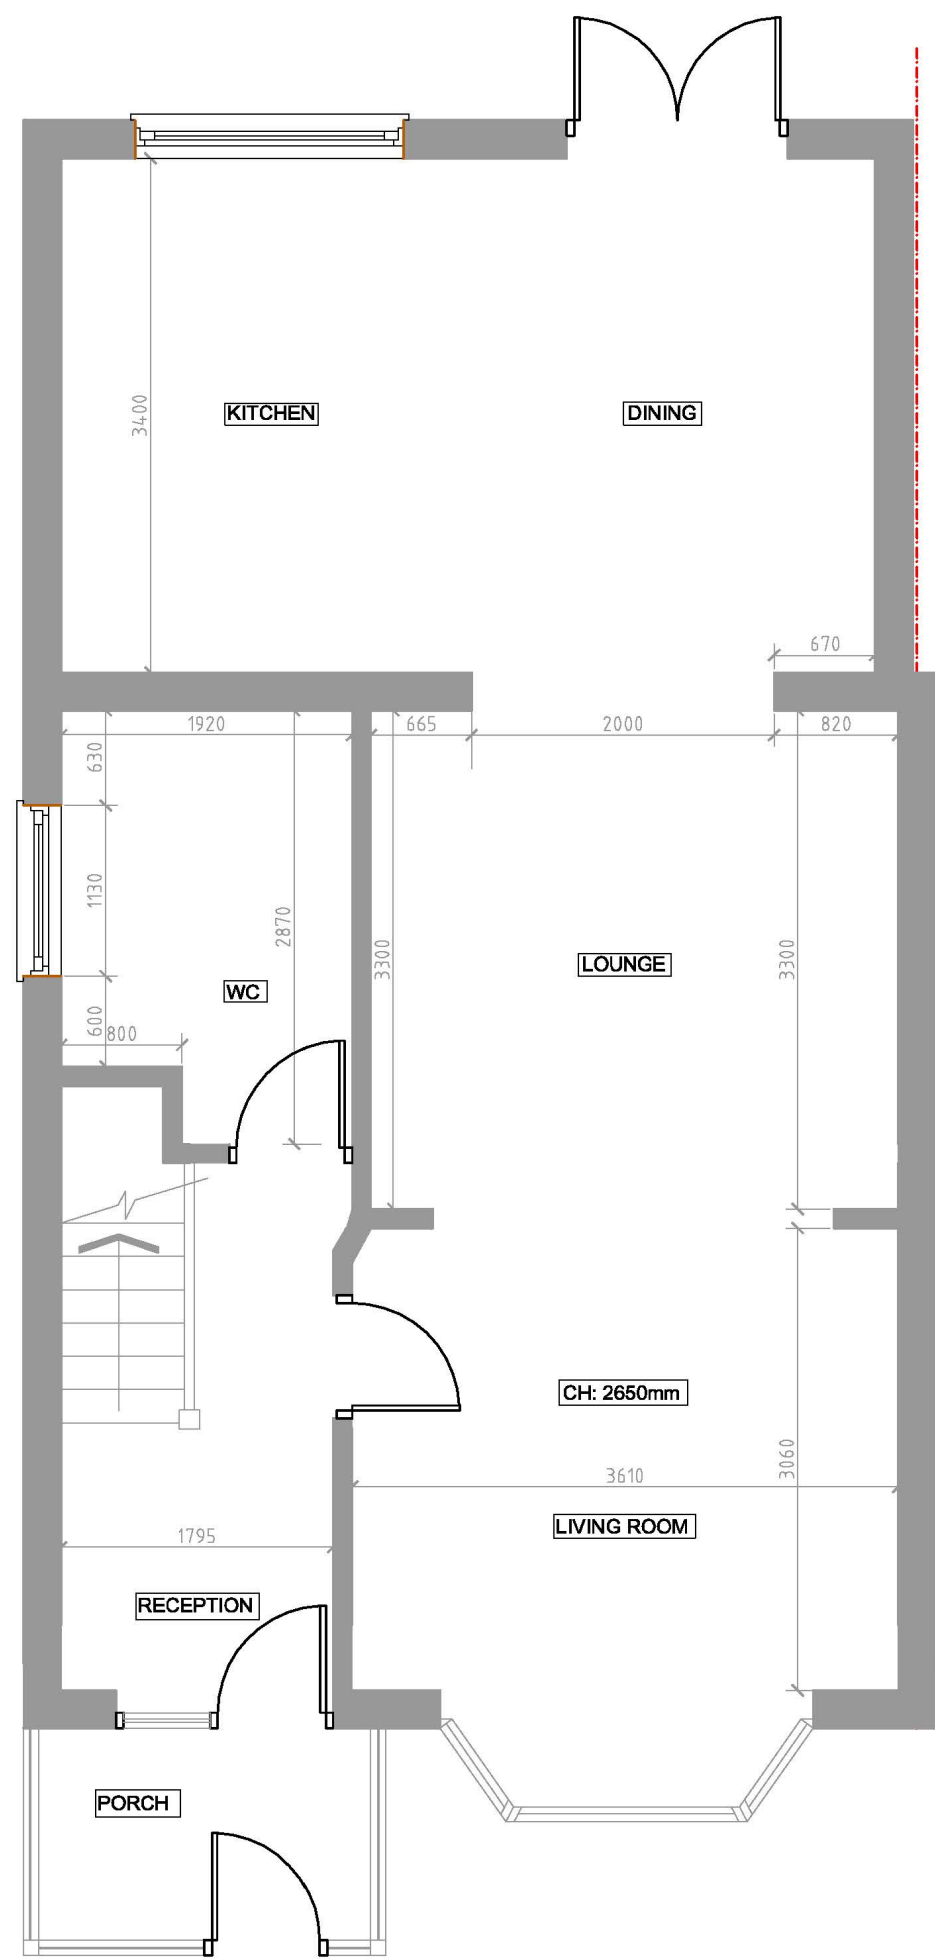


PROPOSED GROUND FLOOR
SCALE BAR 1:50 @ A1

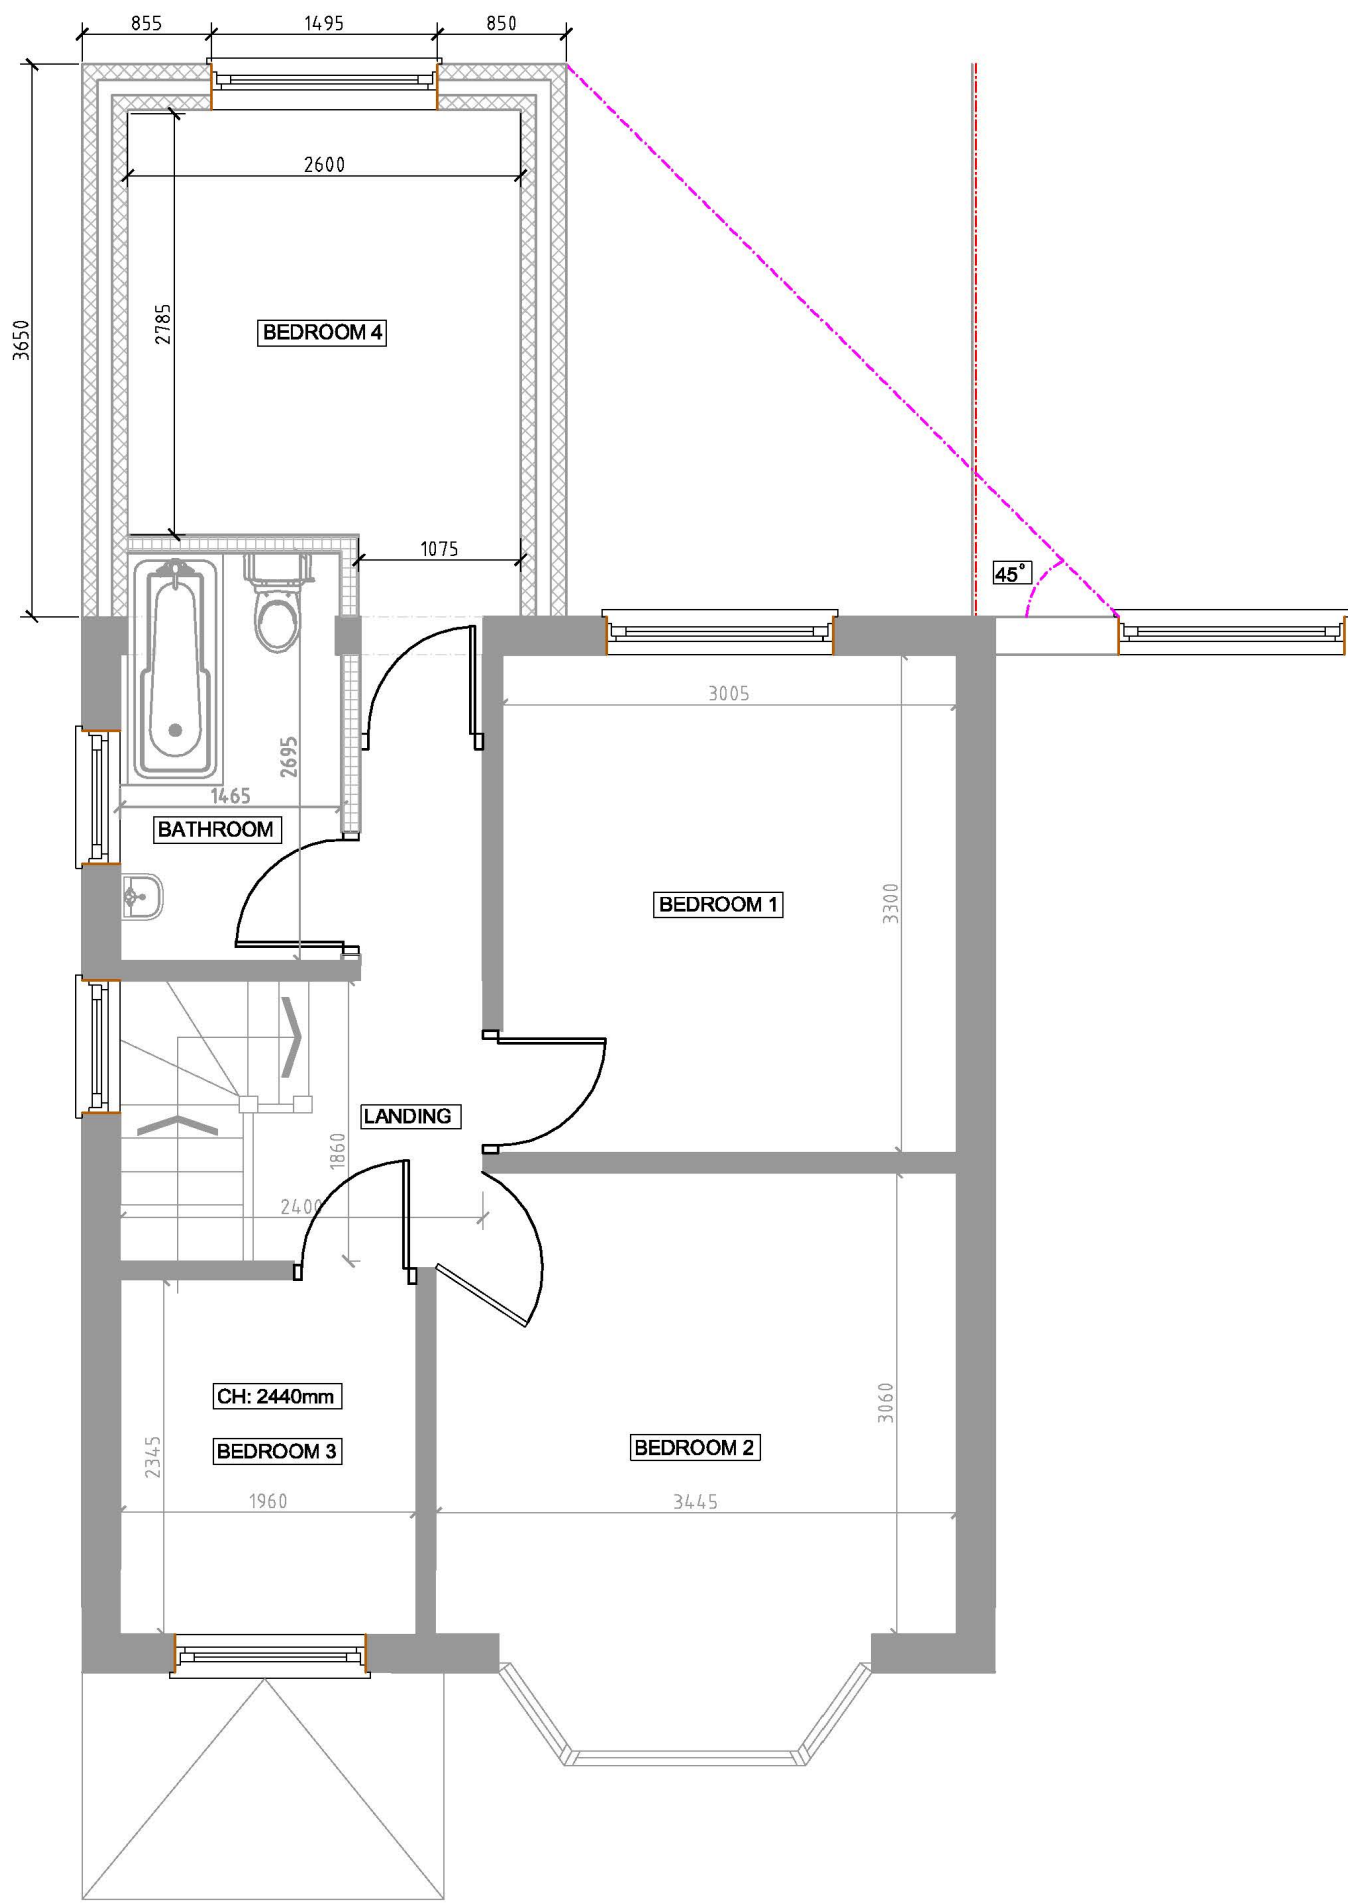

PROPOSED FIRST FLOOR
SCALE BAR 1:50 @ A1

EXTENSION

 

SCALE BAR 1:50 @ A1

REVISION	DESCRIPTION	DATE	BY
Cotswold Residential Design Ltd			
Oxford Office: 137a Carterton Mobile Home Park, Milestone Road Carterton Oxfordshire, OX18 3FU Telephone: 07856736328 Email: cotswoldresidential@yahoo.com			
DRAWING TITLE: PROPOSED FLOOR PLANS			
SITE ADDRESS: 57 HEWENS ROAD			
SCALE: 1:50 @ A1			DRAWN BY: BG
DATE: 30.01.23			
DRAWING NO: HEWENS/D4			