




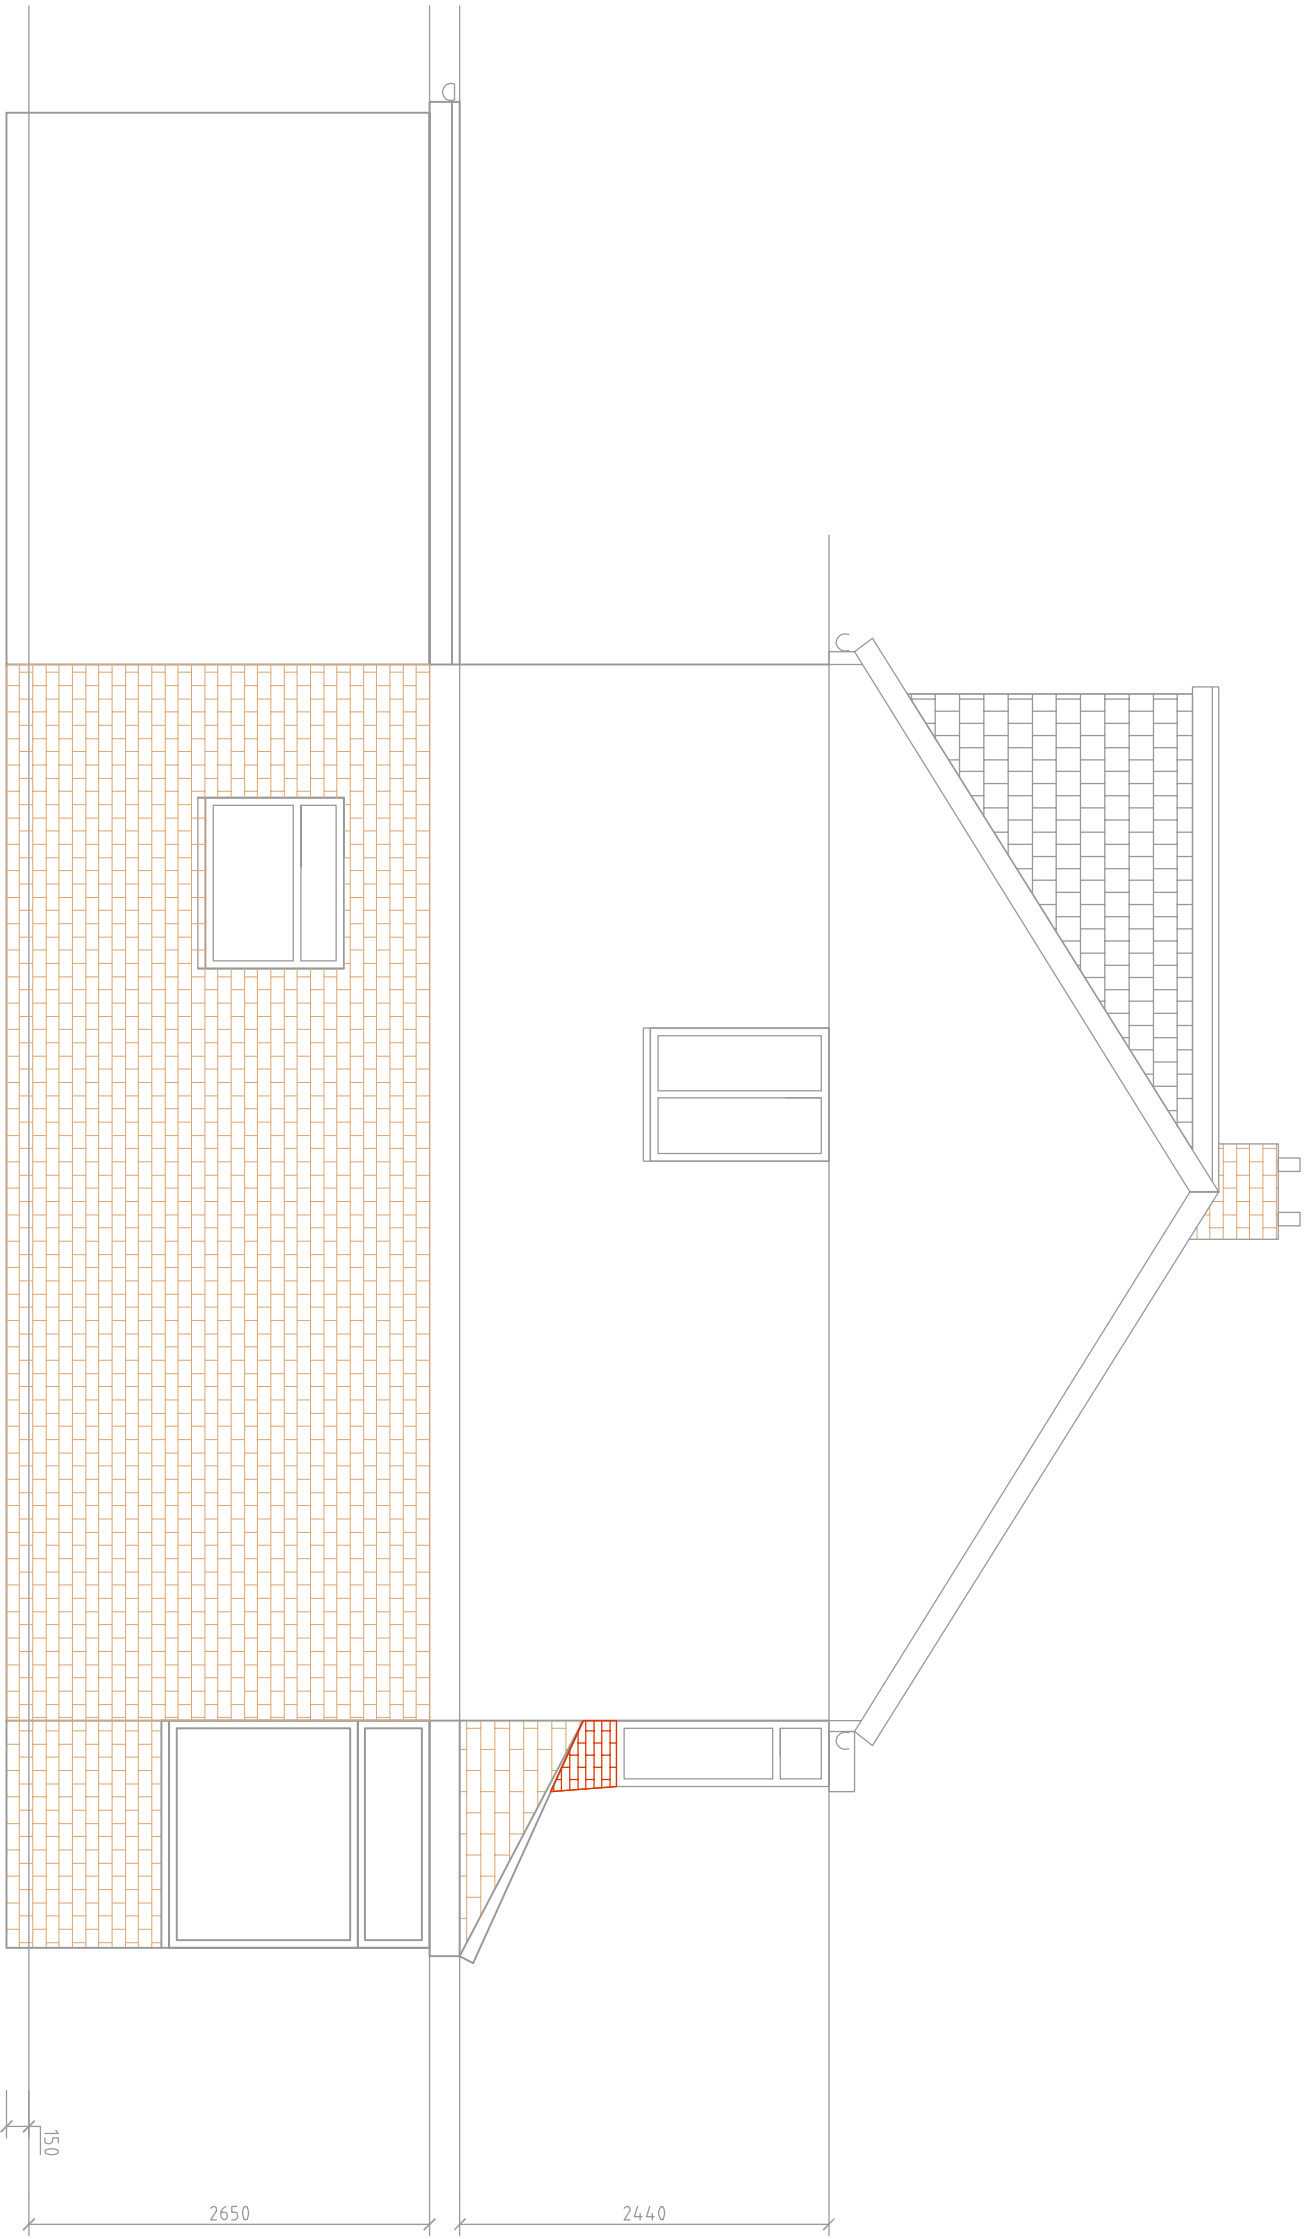


EXISTING SIDE ELEVATION 1
SCALE BAR 1:50 @ A1

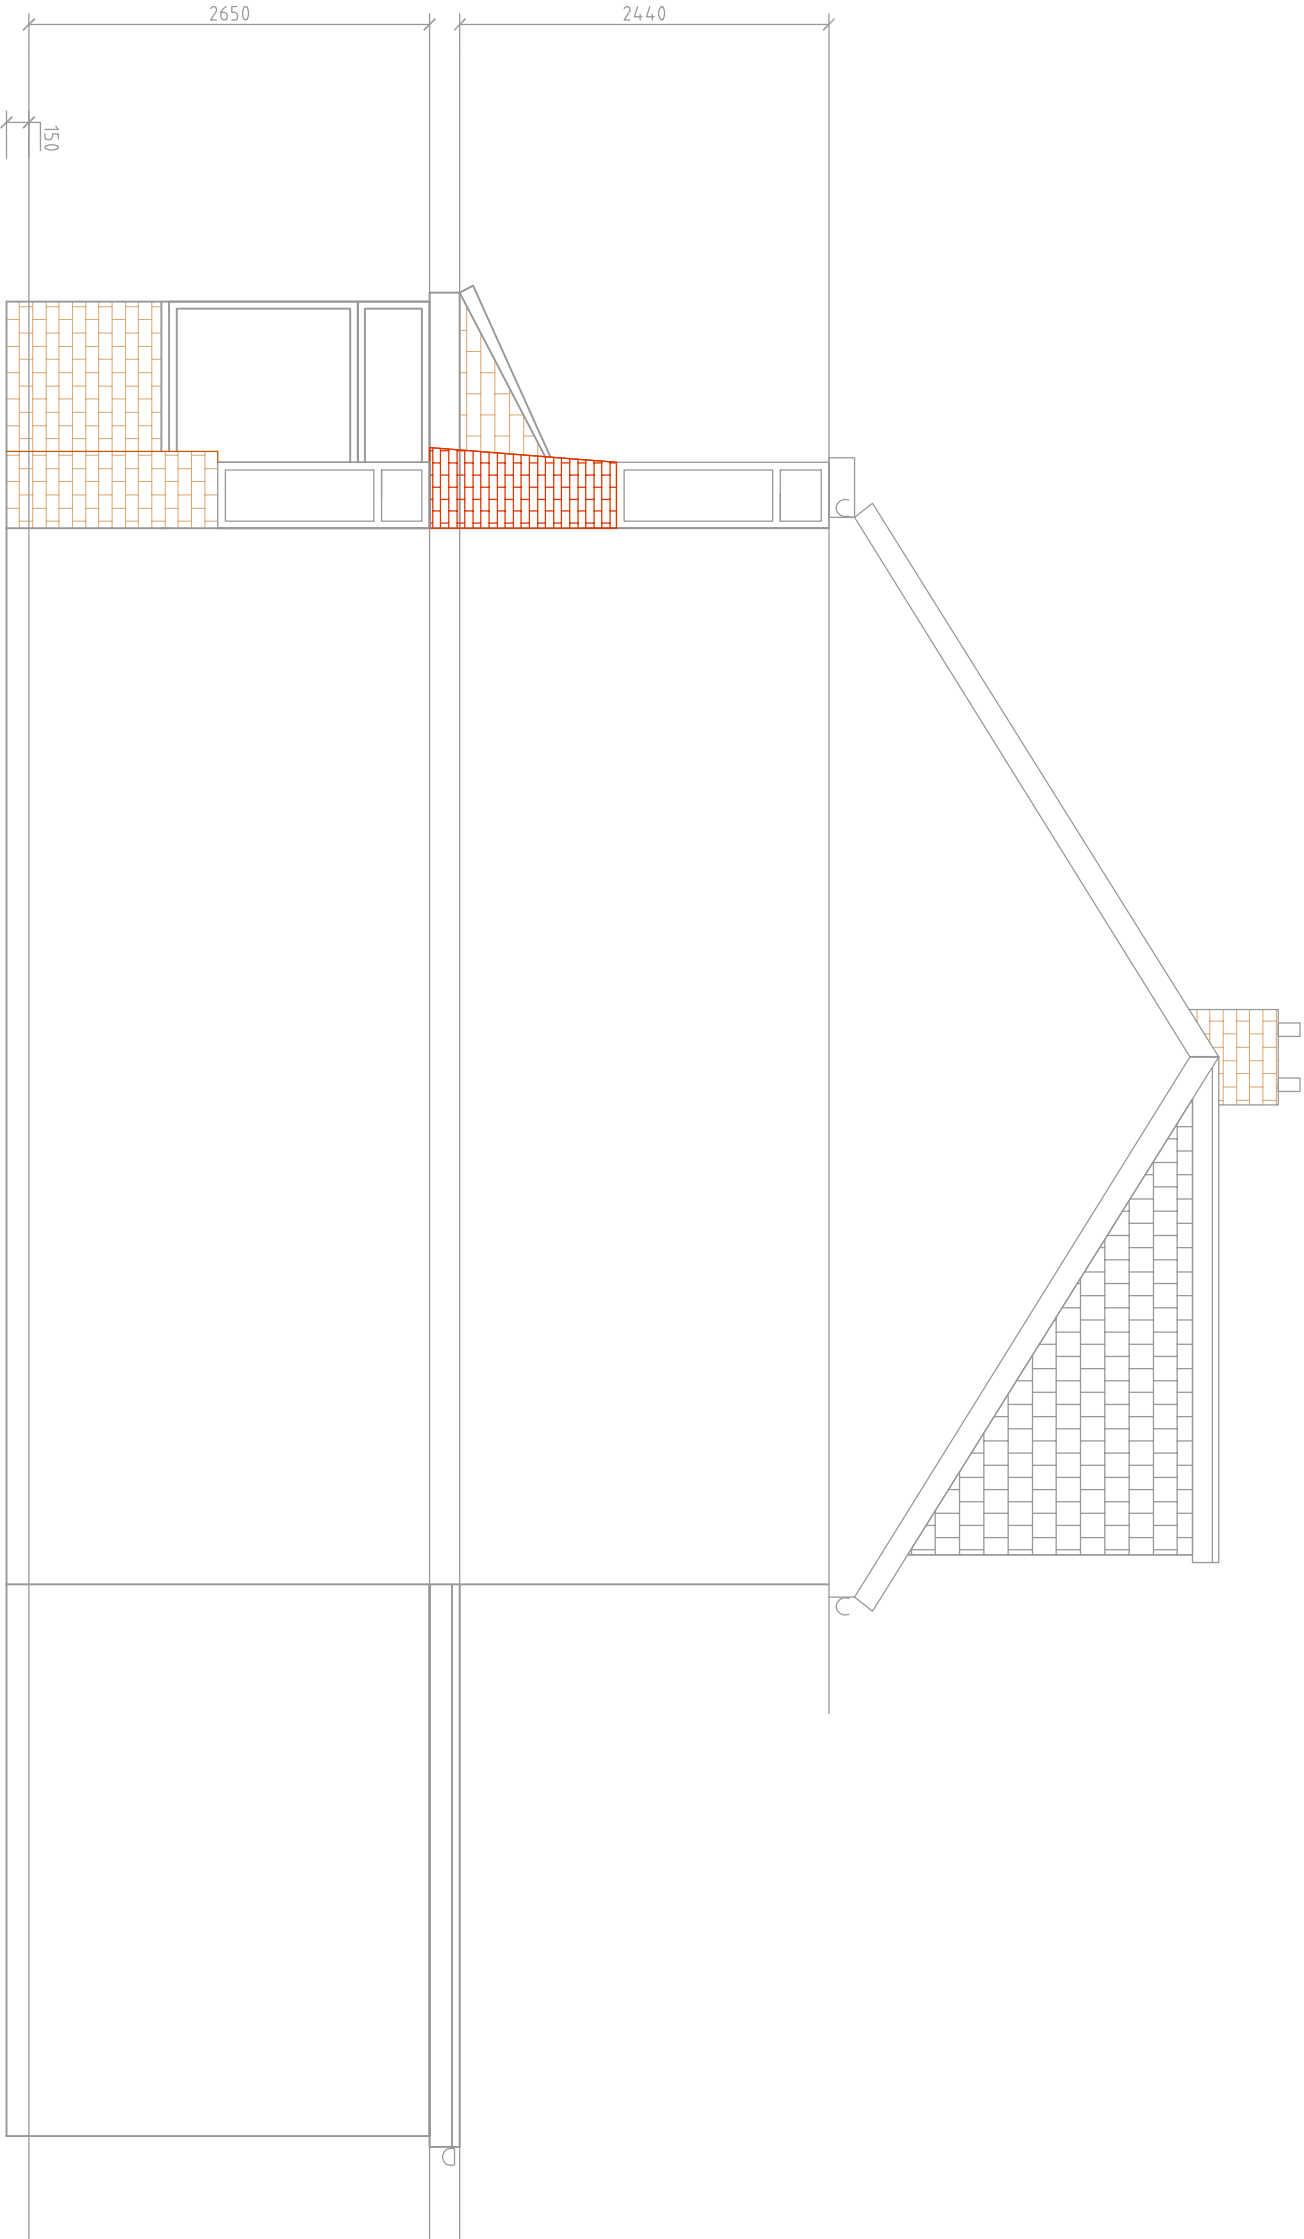

EXISTING SIDE ELEVATION 2
SCALE BAR 1:50 @ A1

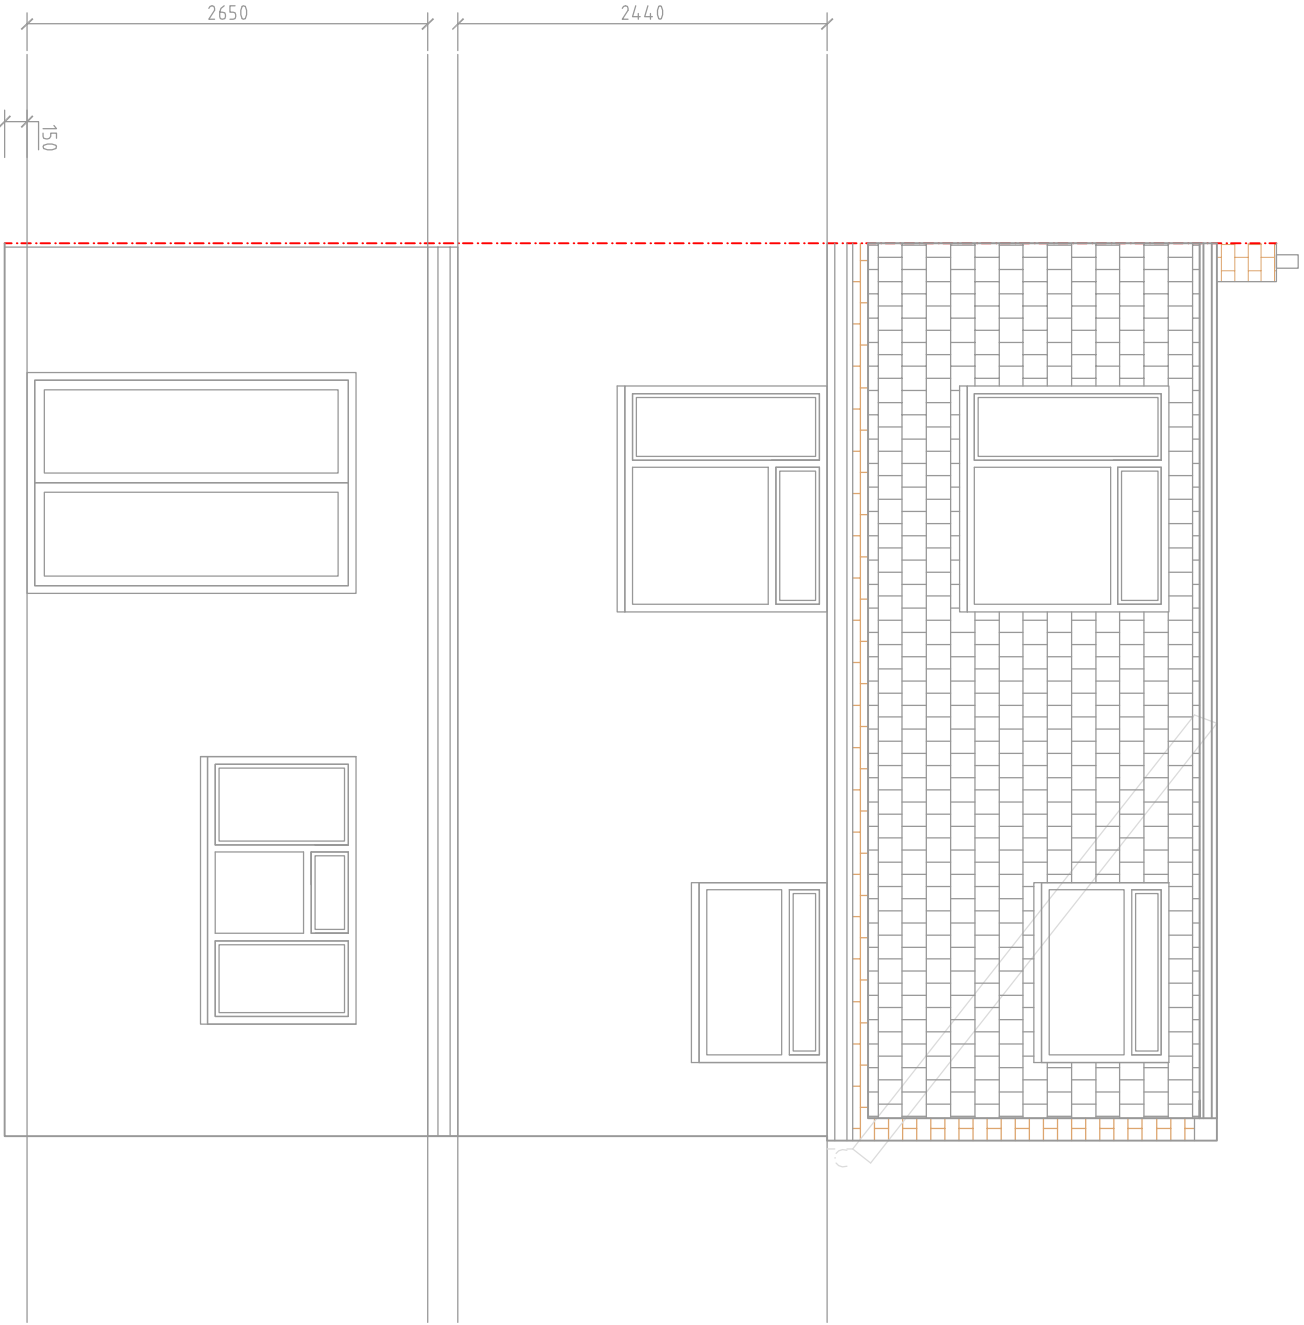


EXISTING REAR ELEVATION
SCALE BAR 1:50 @ A1

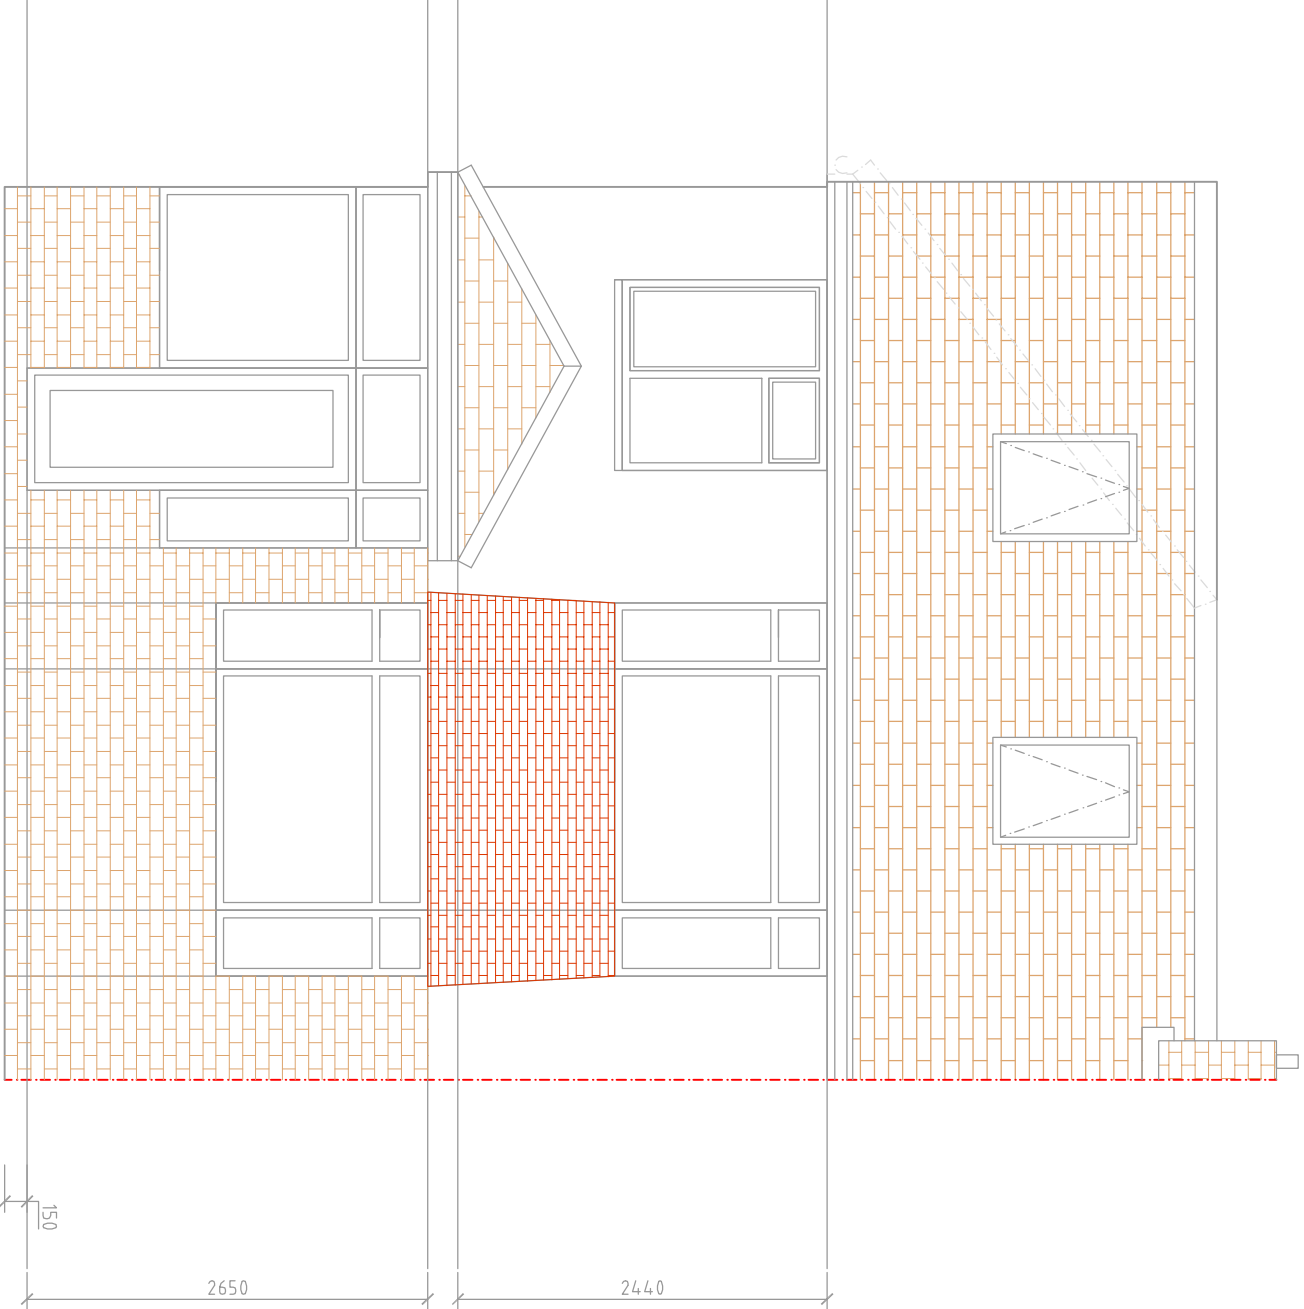

EXISTING FRONT ELEVATION
SCALE BAR 1:50 @ A1

LOFT

 

SCALE BAR 1:50 @ A1

REVISION	DESCRIPTION	DATE	BY
Cotswold Residential Design Ltd			
Oxford Office: 137a Carterton Mobile Home Park, Mills Lane Road Carterton, Oxfordshire, OX18 3PU Telephone: 07865736328 Email: cotswoldresidential@yahoo.com			
DRAWING TITLE: PROPOSED ELEVATIONS			
SITE ADDRESS: 57 HEWENS ROAD			
SCALE: 1:50 @ A1		DRAWN BY: BG	
DATE: 30.01.23			
DRAWING NO: HEWENS/03			