




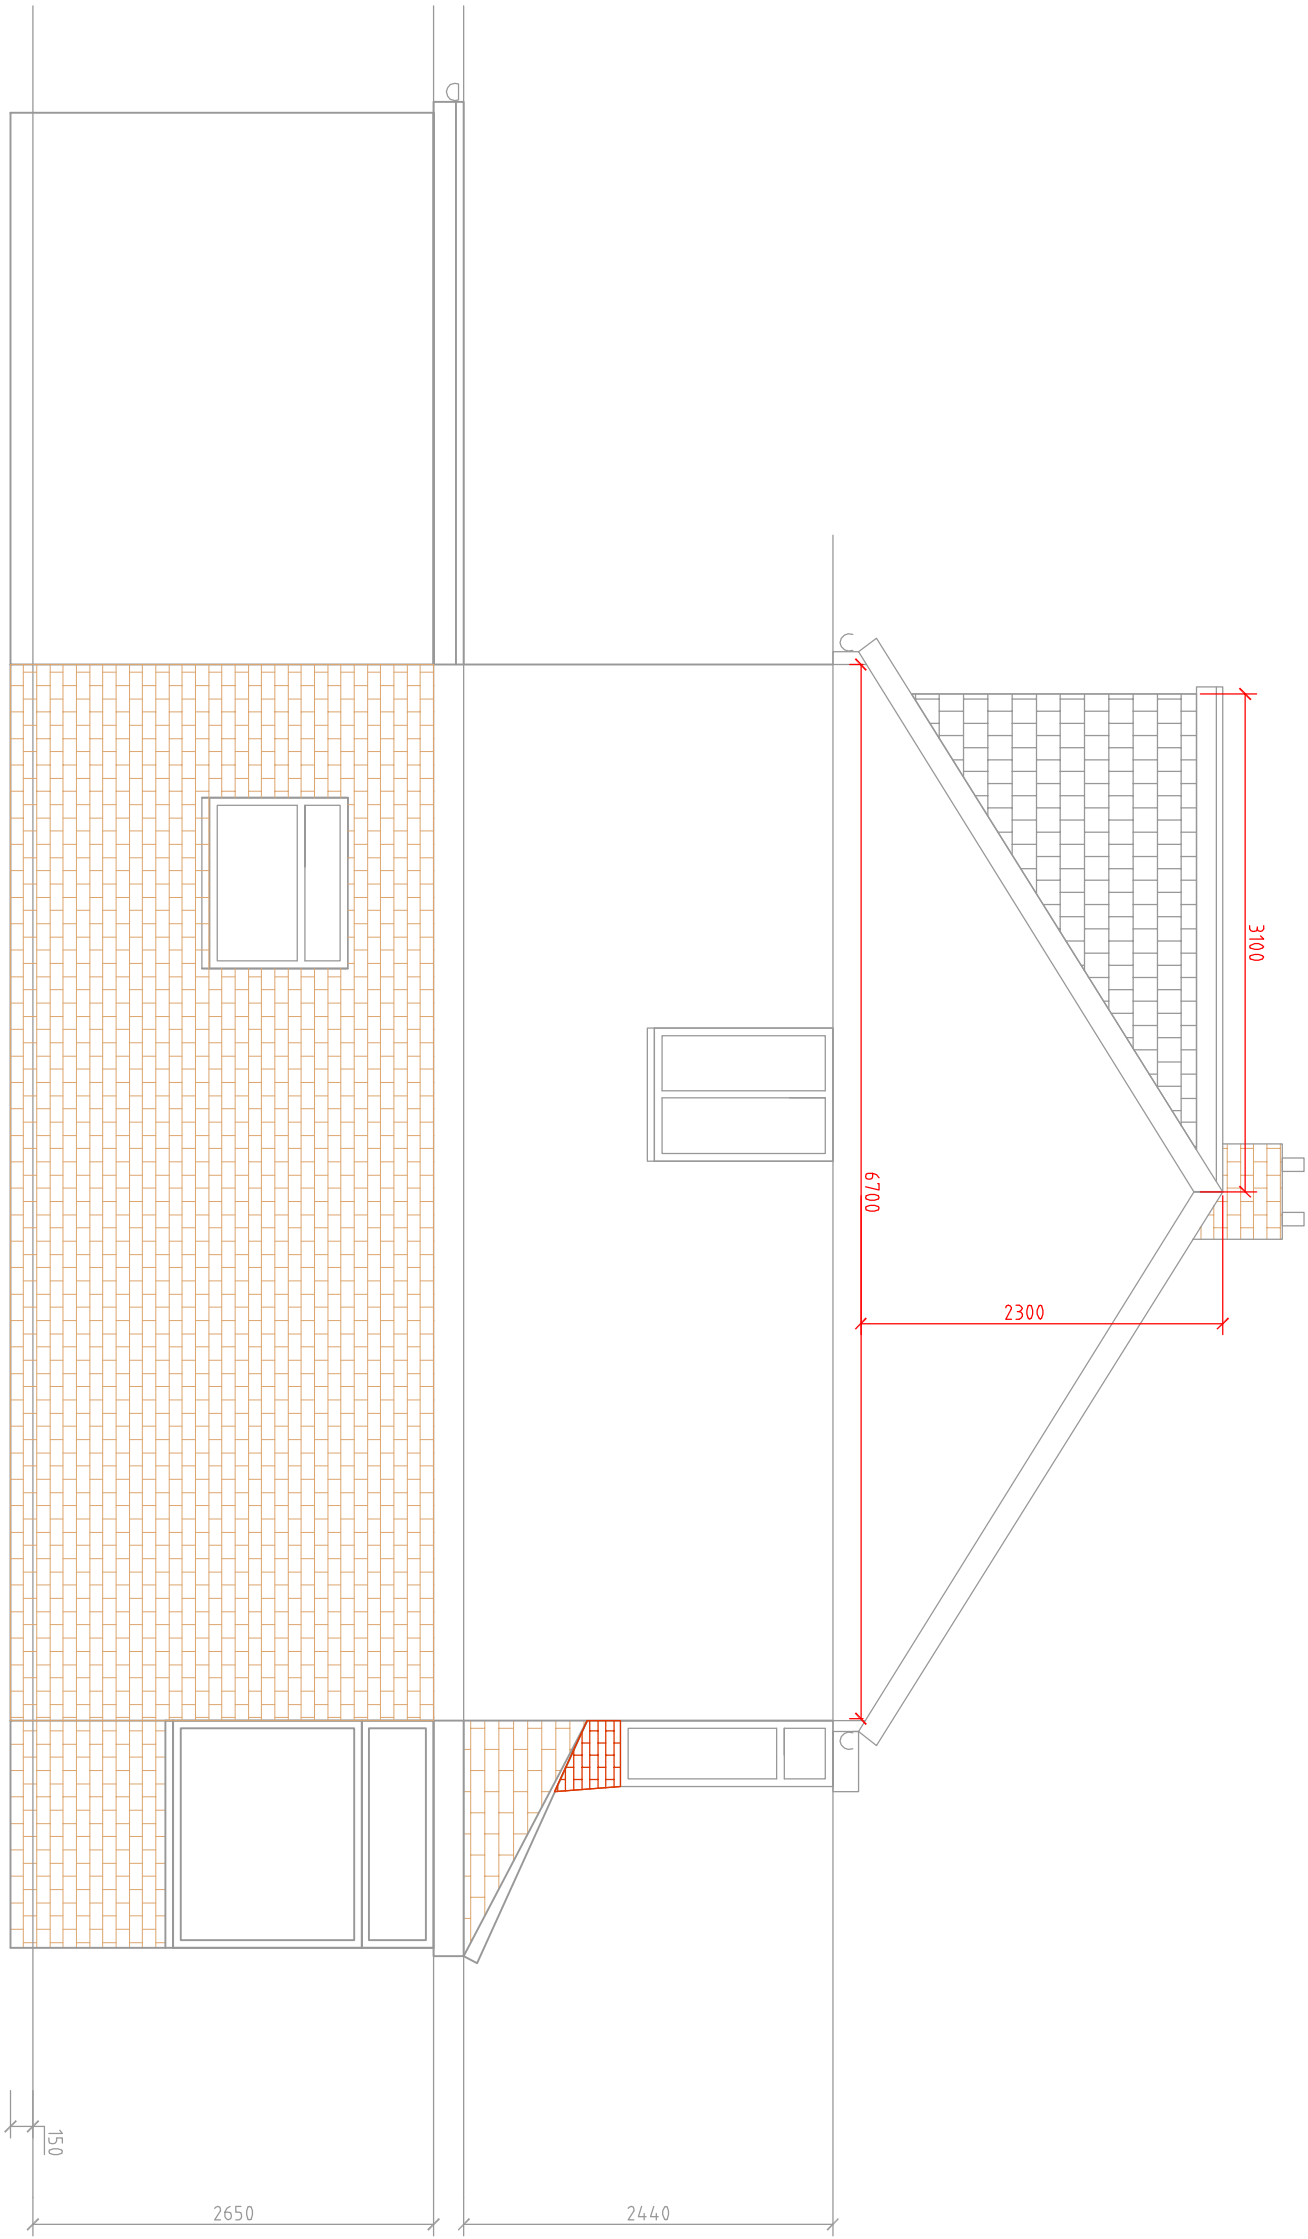

EXISTING SIDE ELEVATION 1
SCALE BAR 1:50 @ A1

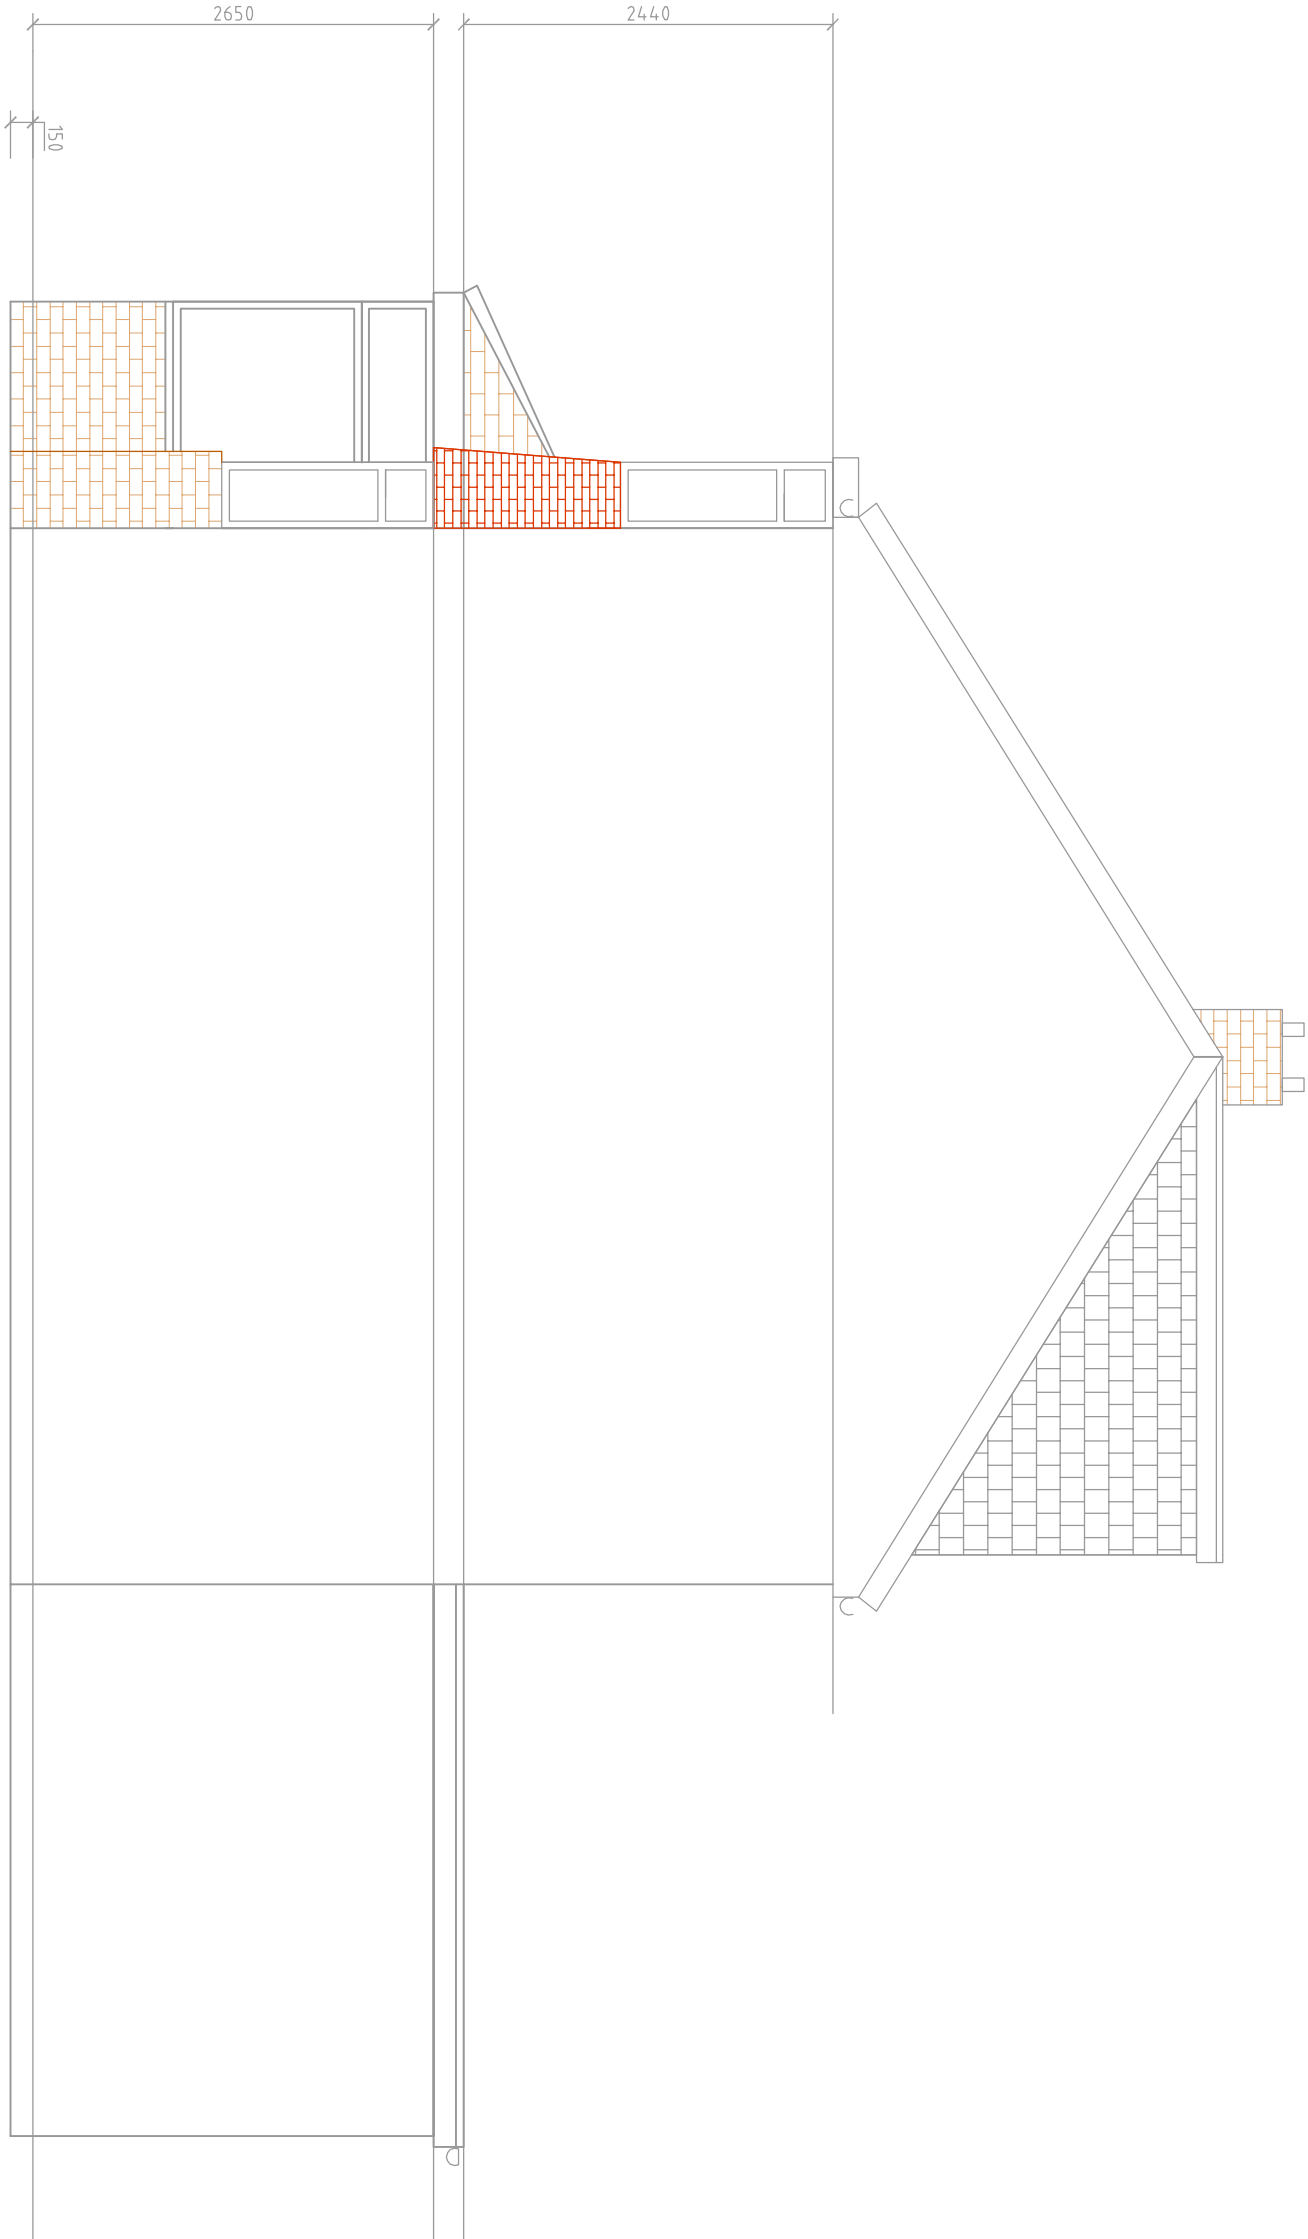

EXISTING SIDE ELEVATION 2
SCALE BAR 1:50 @ A1

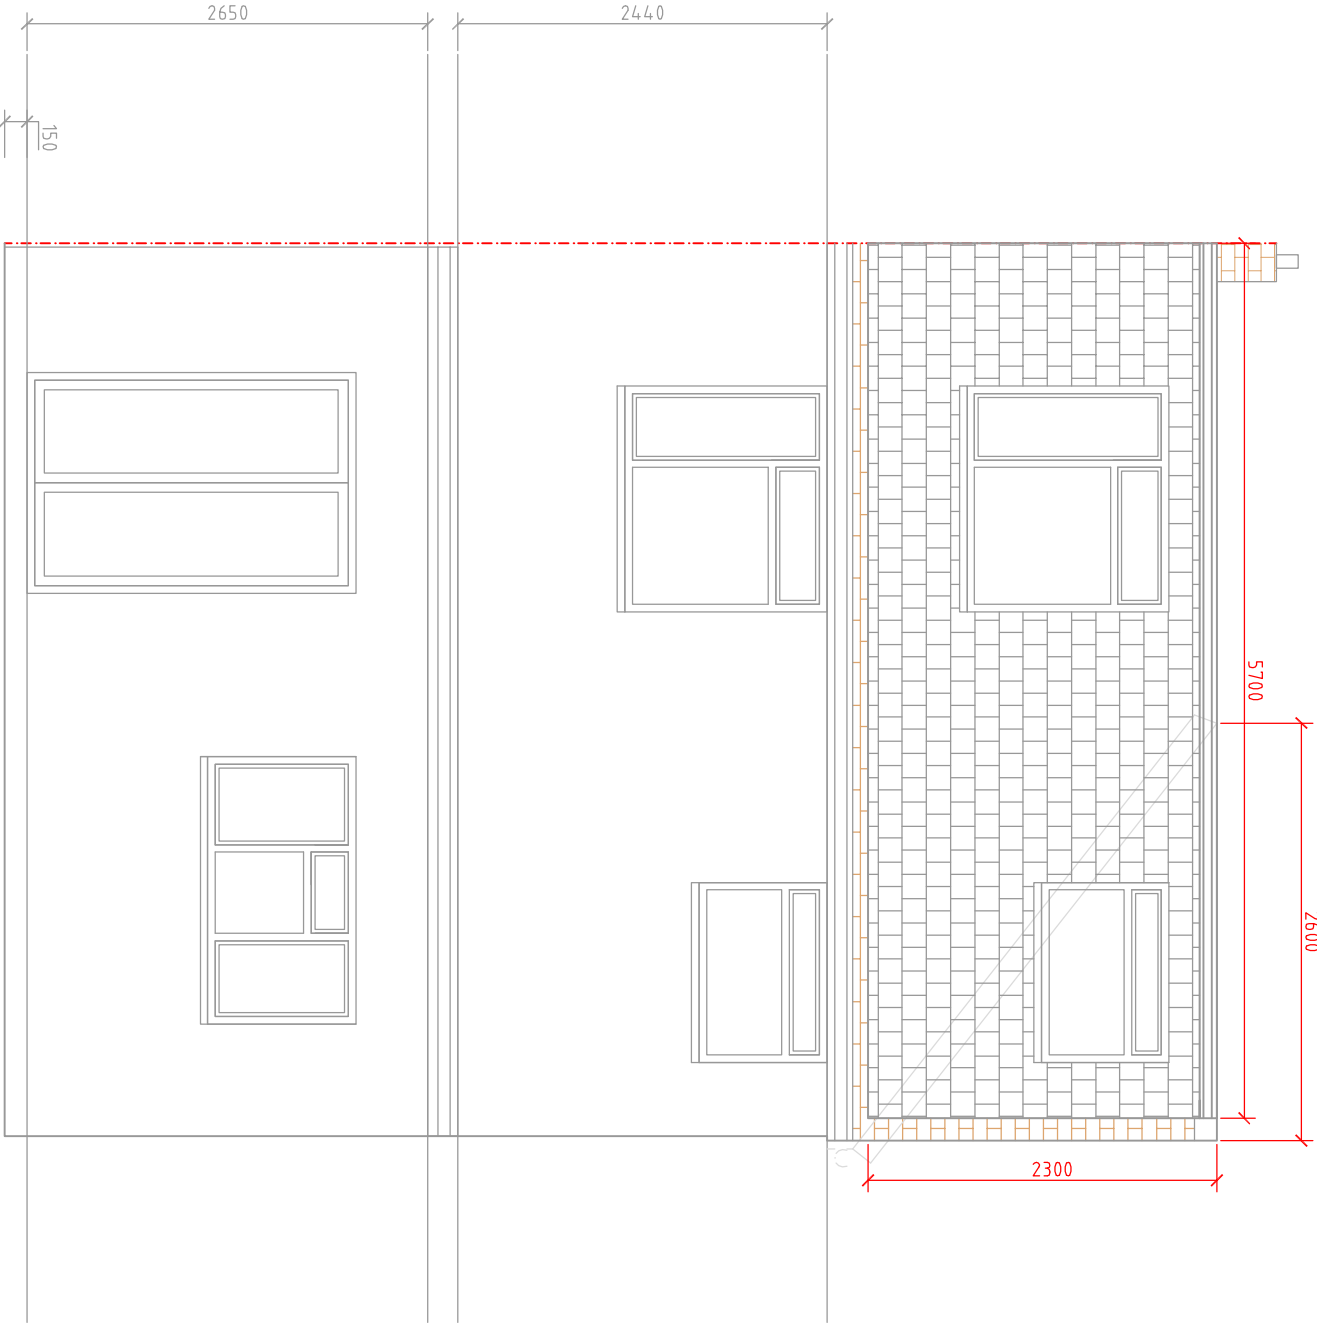

EXISTING REAR ELEVATION
SCALE BAR 1:50 @ A1



EXISTING FRONT ELEVATION
SCALE BAR 1:50 @ A1

1) MATERIALS USED TO MATCH EXISTING.

2) FRONT ROOF LIGHTS WINDOWS NOT TO PROTRUDE MORE THAN 150mm FROM ROOF SLOPE

3) NO PART OF THE EXTENSION TO BE HIGHER THAN THE ORIGINAL ROOF

DORMER VOLUME

2.3 x 5.7m x 3.1m = 20 m3

2

GABLE VOLUME

2.6 x 2.3m x 6.7m = 20 m3

2

Cotswold Residential Design Ltd

Oxford Office: 137a Carterton Mobile Home Park,

Willesdon Road

Oxfordshire

OX18 3PU

Telephone: 07865726328

Email: cotswoldresidential@yahoo.com

DRAWING TITLE: PROPOSED ELEVATIONS

SITE ADDRESS: 57 HEWENS ROAD


SCALE: 1:50 @ A1

DRAWN BY: BG

DATE: 30.01.23

DRAWING NO: HEWENS/03 REVISION A

LOFT

 

SCALE BAR 1:50 @ A1