




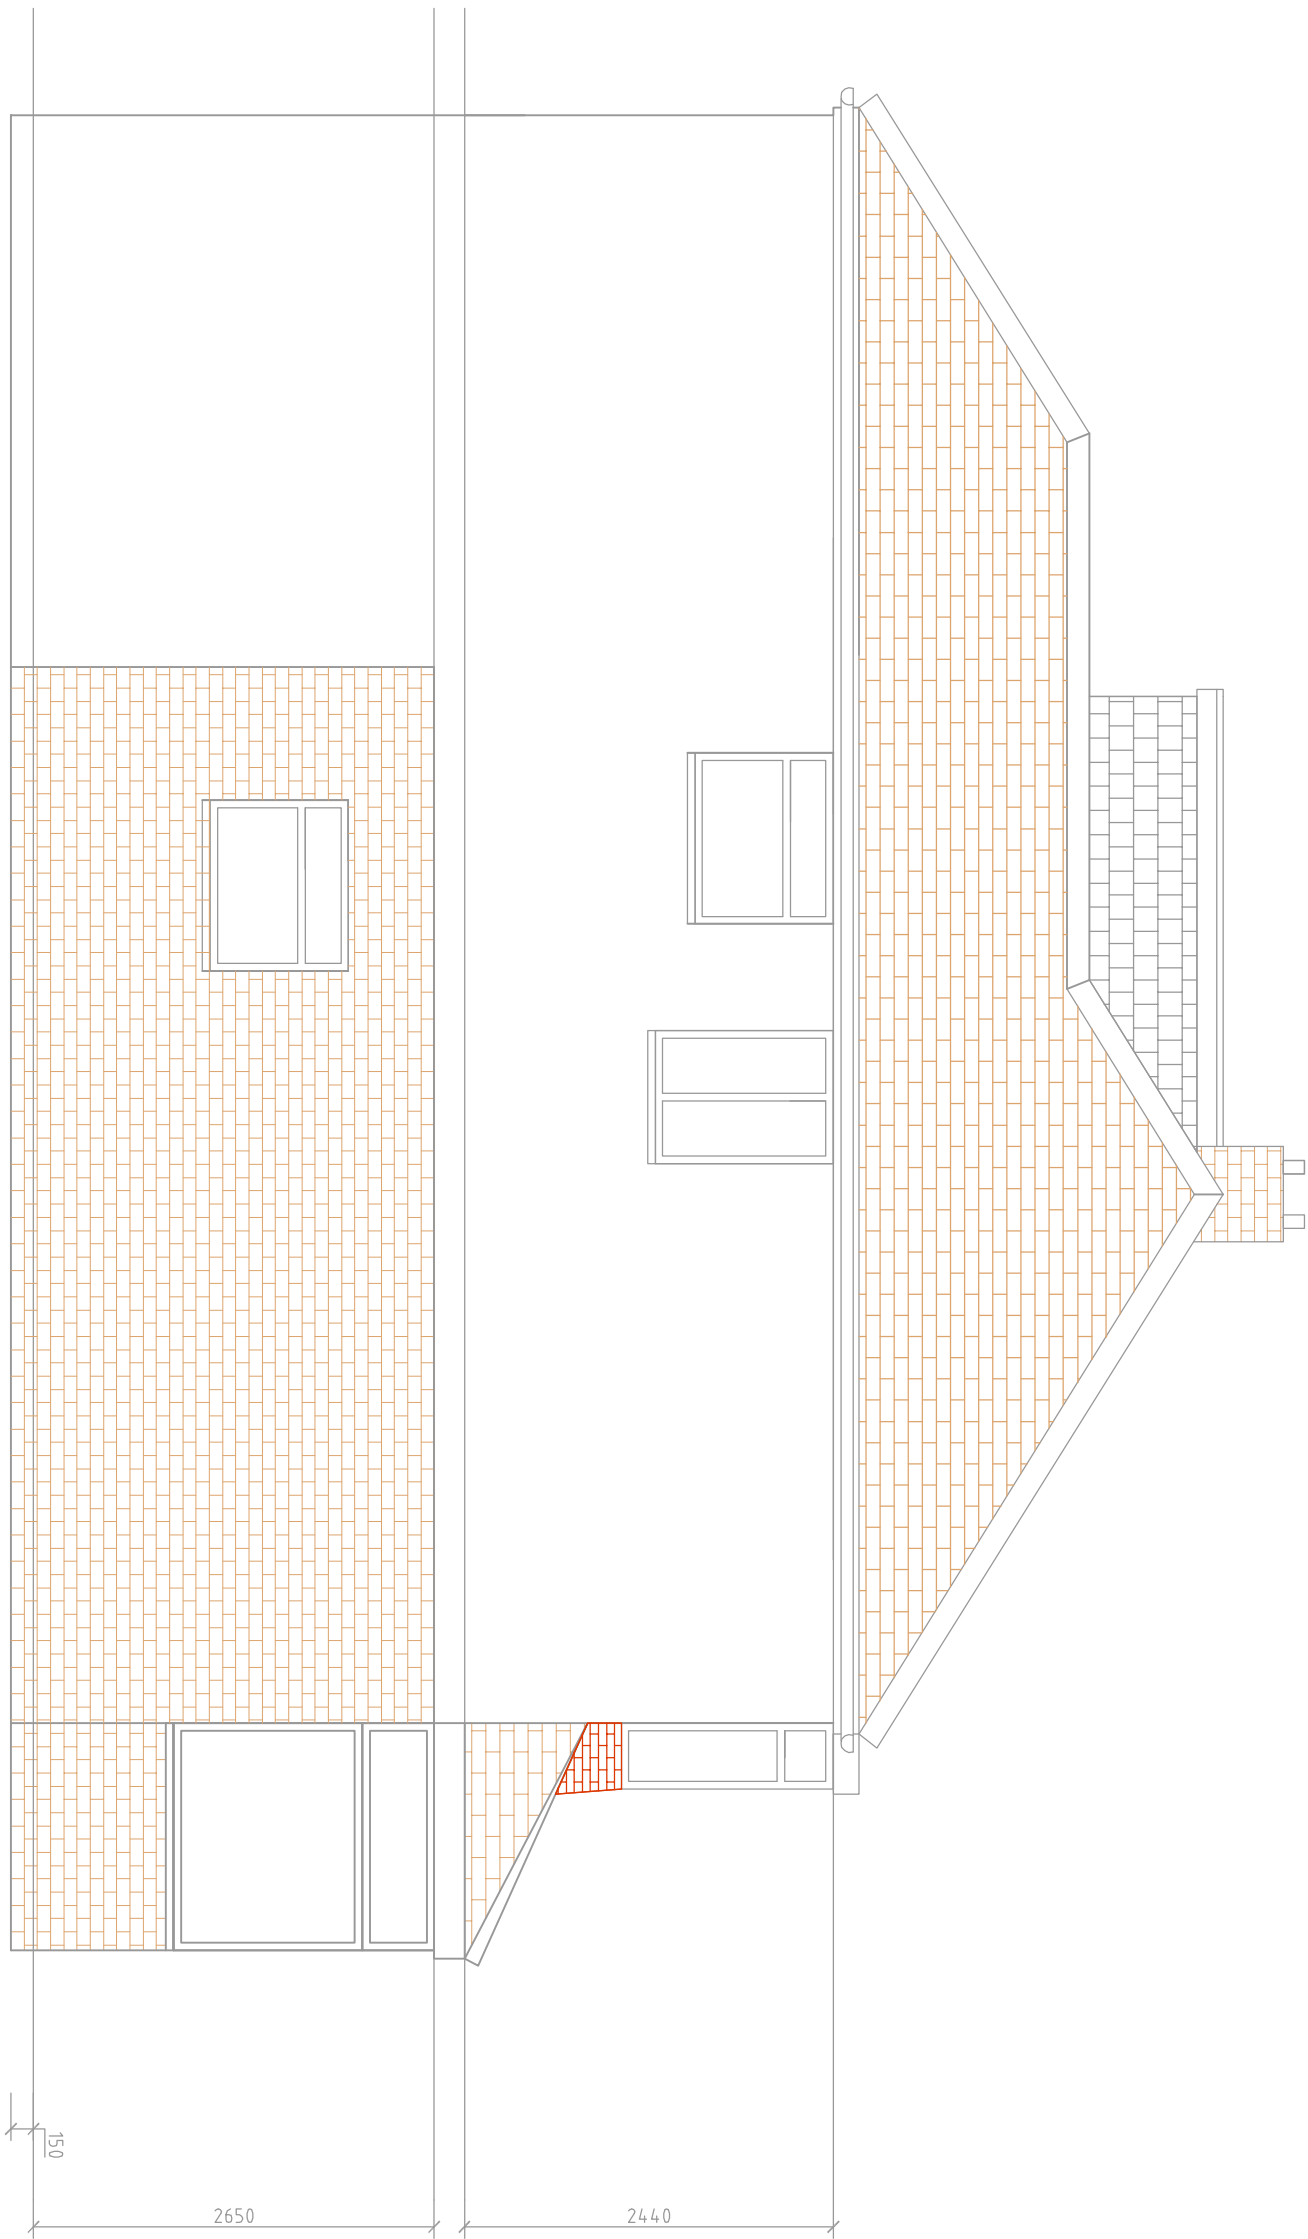


EXISTING SIDE ELEVATION 1
SCALE BAR 1:50 @ A1

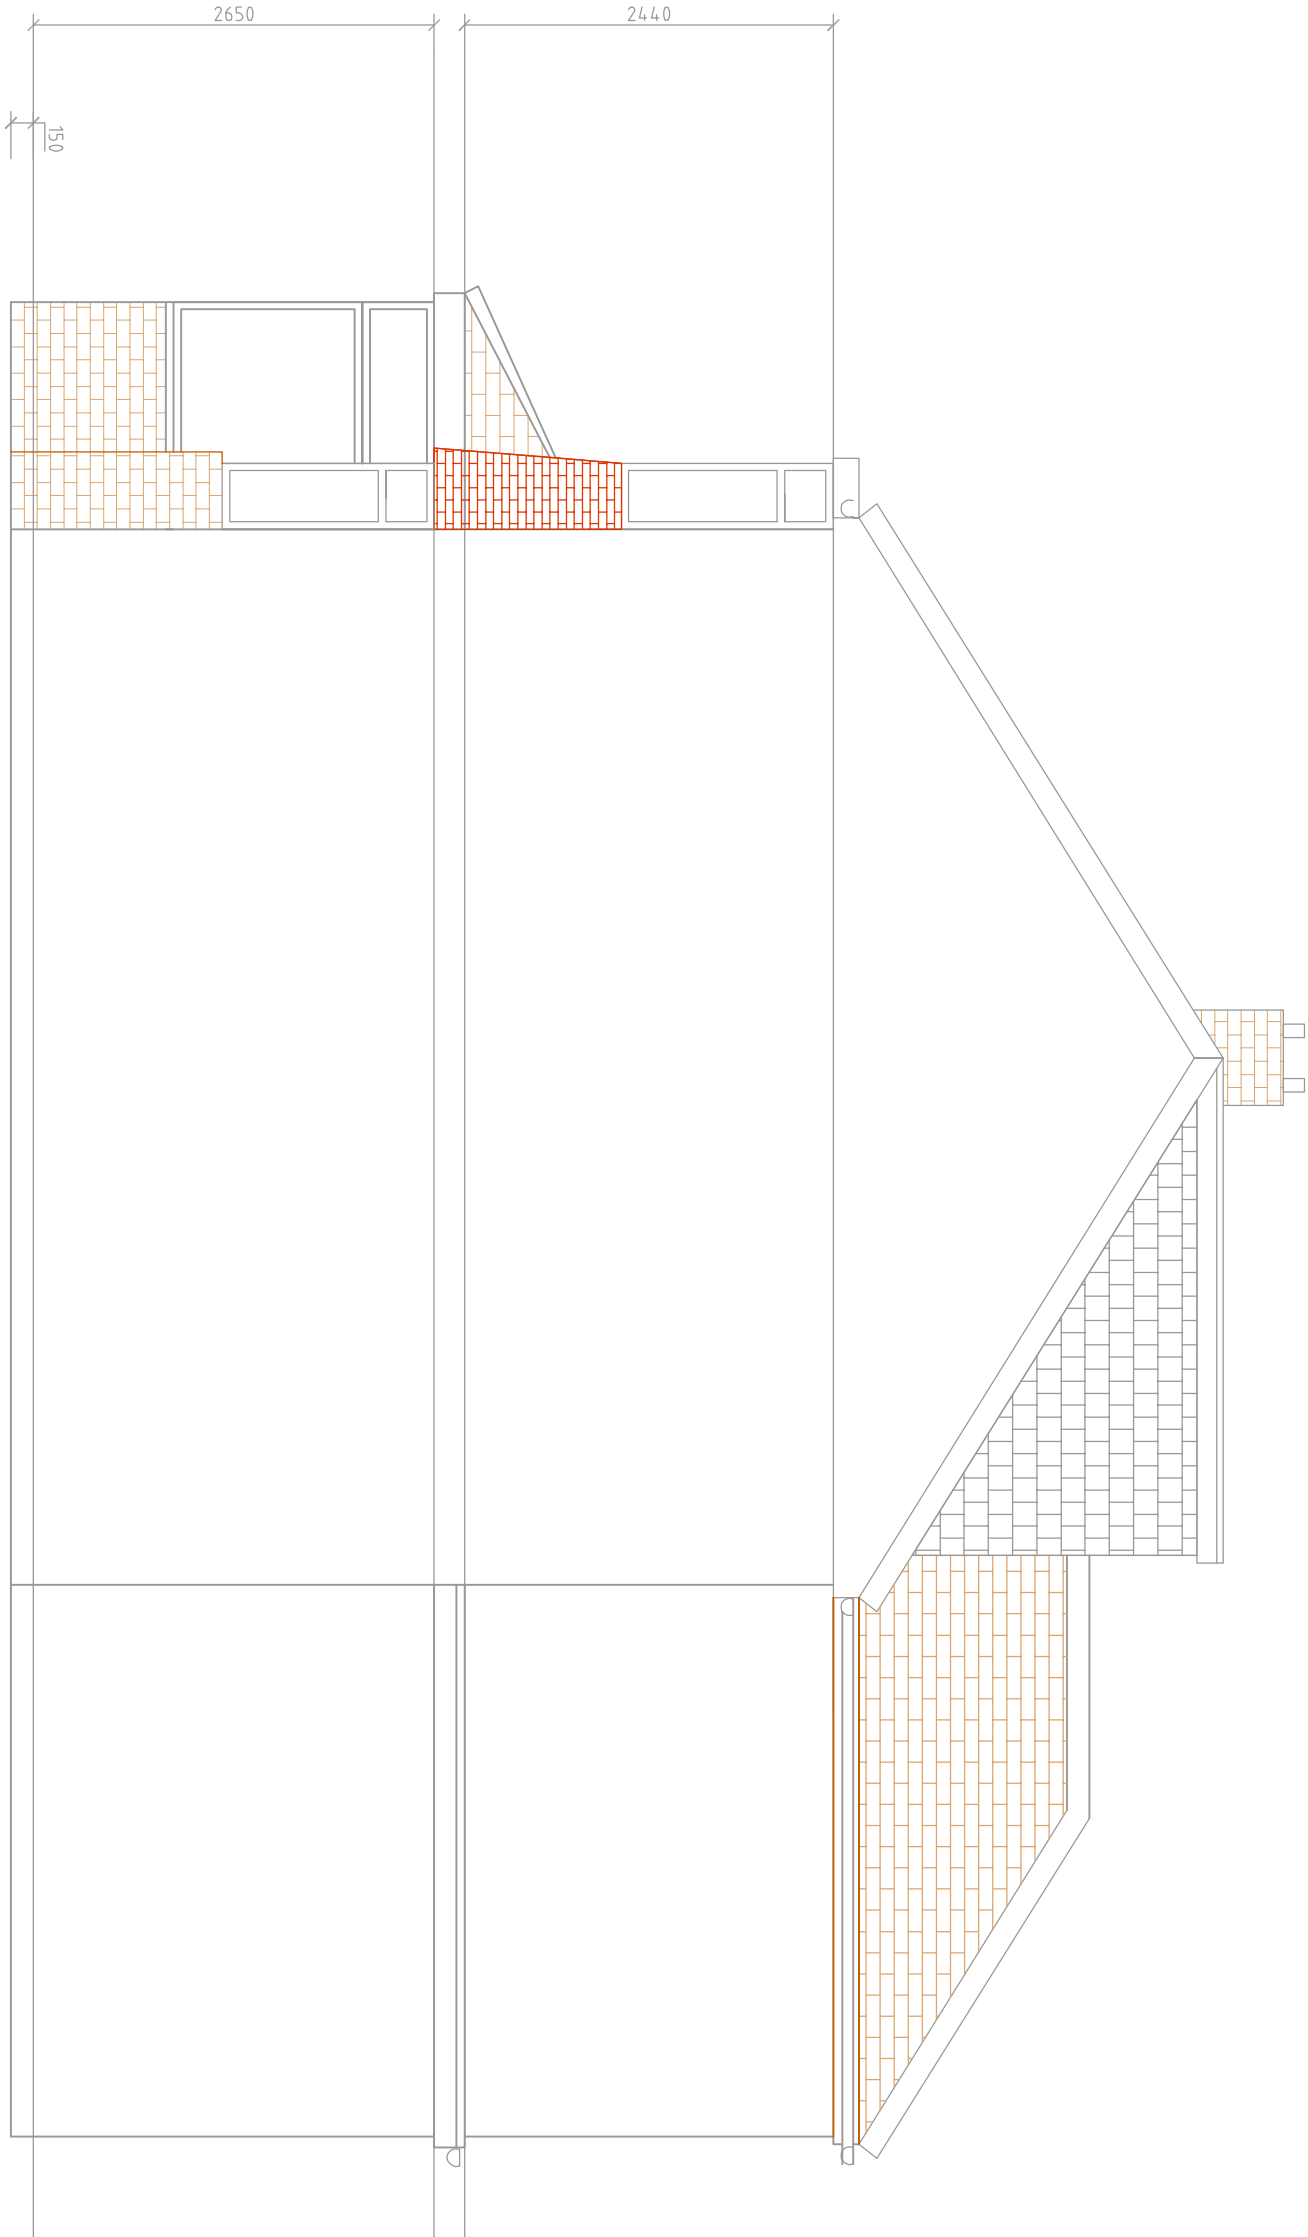


EXISTING SIDE ELEVATION 2
SCALE BAR 1:50 @ A1

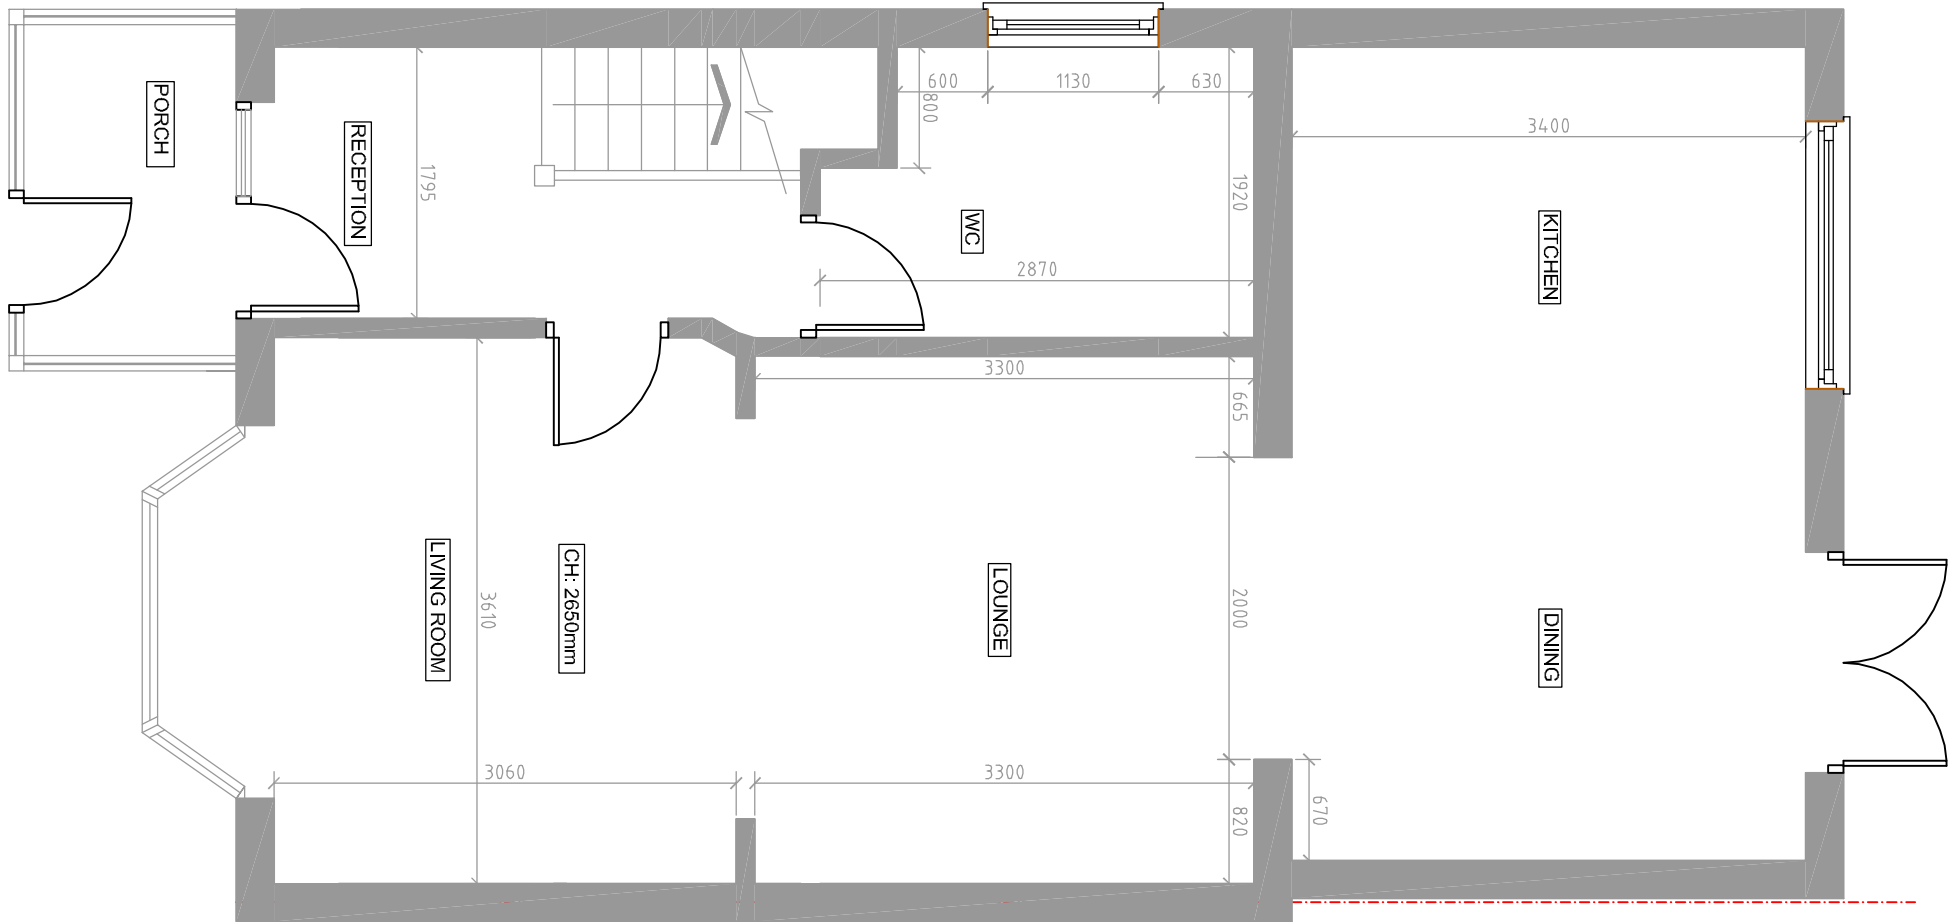

EXISTING GROUND FLOOR
SCALE BAR 1:50 @ A1

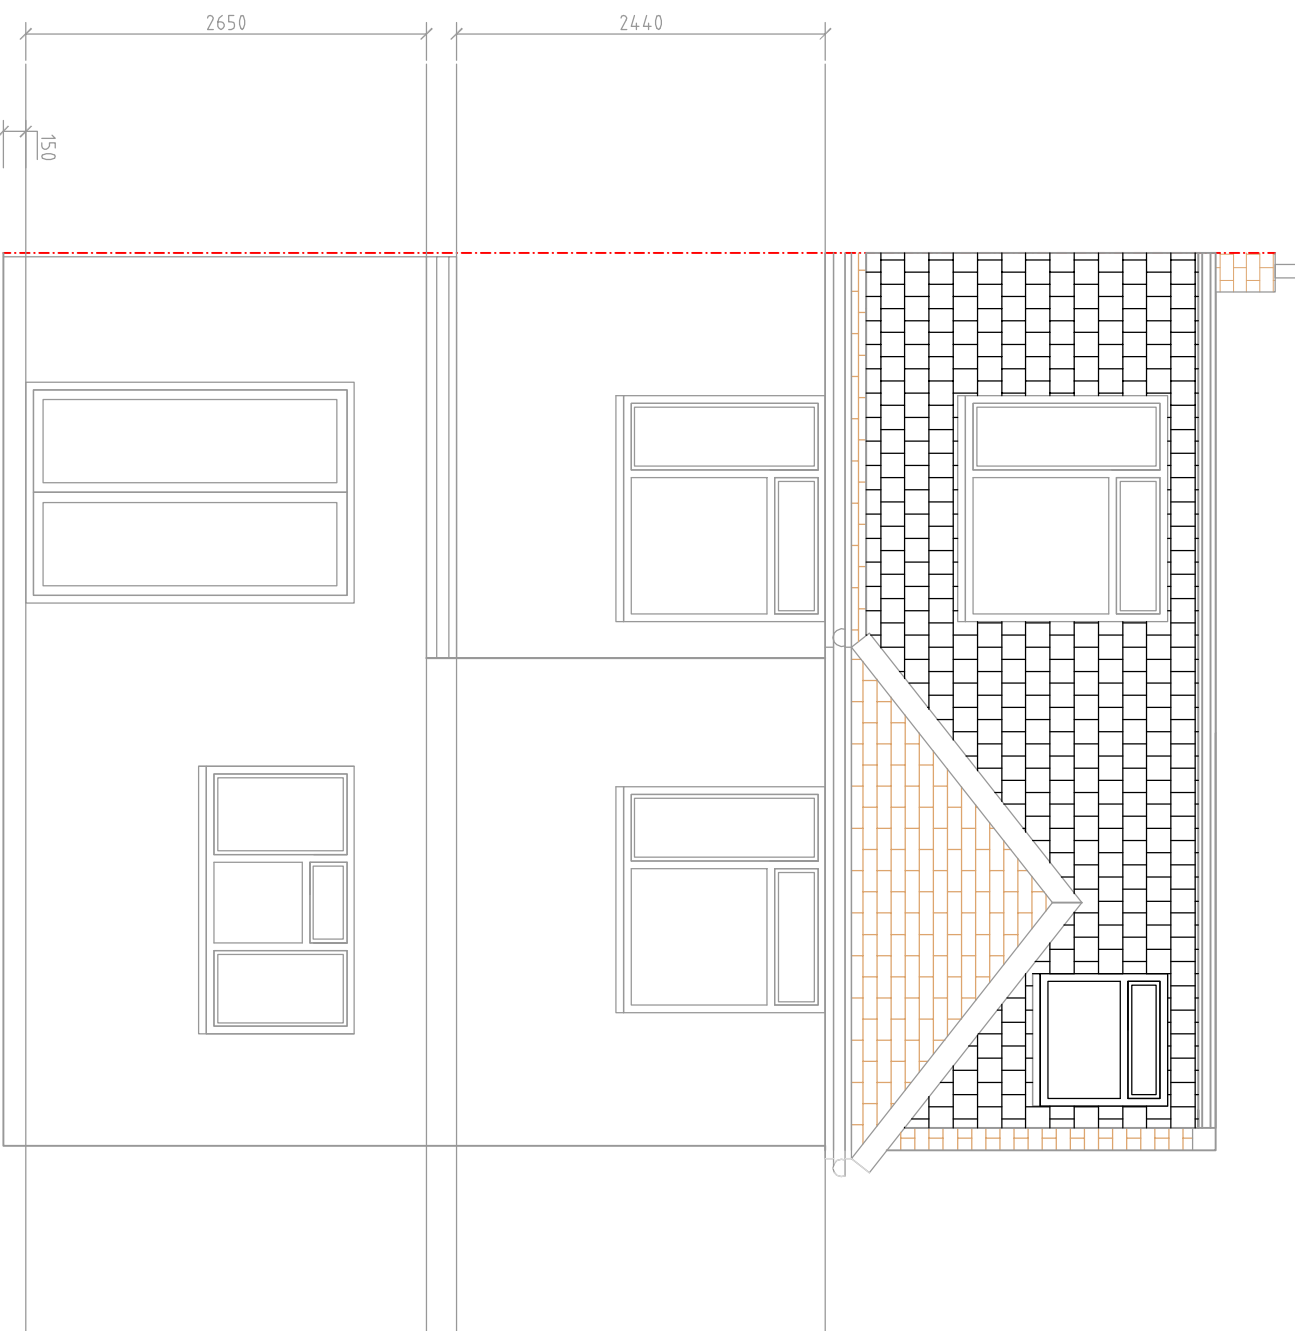

EXISTING REAR ELEVATION
SCALE BAR 1:50 @ A1

 

SCALE BAR 1:50 @ A1

REVISION	DESCRIPTION	DATE	BY
Cotswold Residential Design Ltd Oxford Office: 137a Carterton Mobile Home Park, Mills Lane Road Oxfordshire OX18 3FU Telephone: 07865746328 Email:cotswoldresidential@yahoo.com DRAWING TITLE: EXISTING GROUND FLOOR PLAN AND EXISTING ELEVATIONS SITE ADDRESS: 57 HEWENS ROAD SCALE: 1:50 @ A1 DATE: 28.02.24 DRAWN BY: BG DRAWING NO: HEWENS/01			