





A. PROPOSED FRONT ELEVATION


0m
SCALE BAR
5m

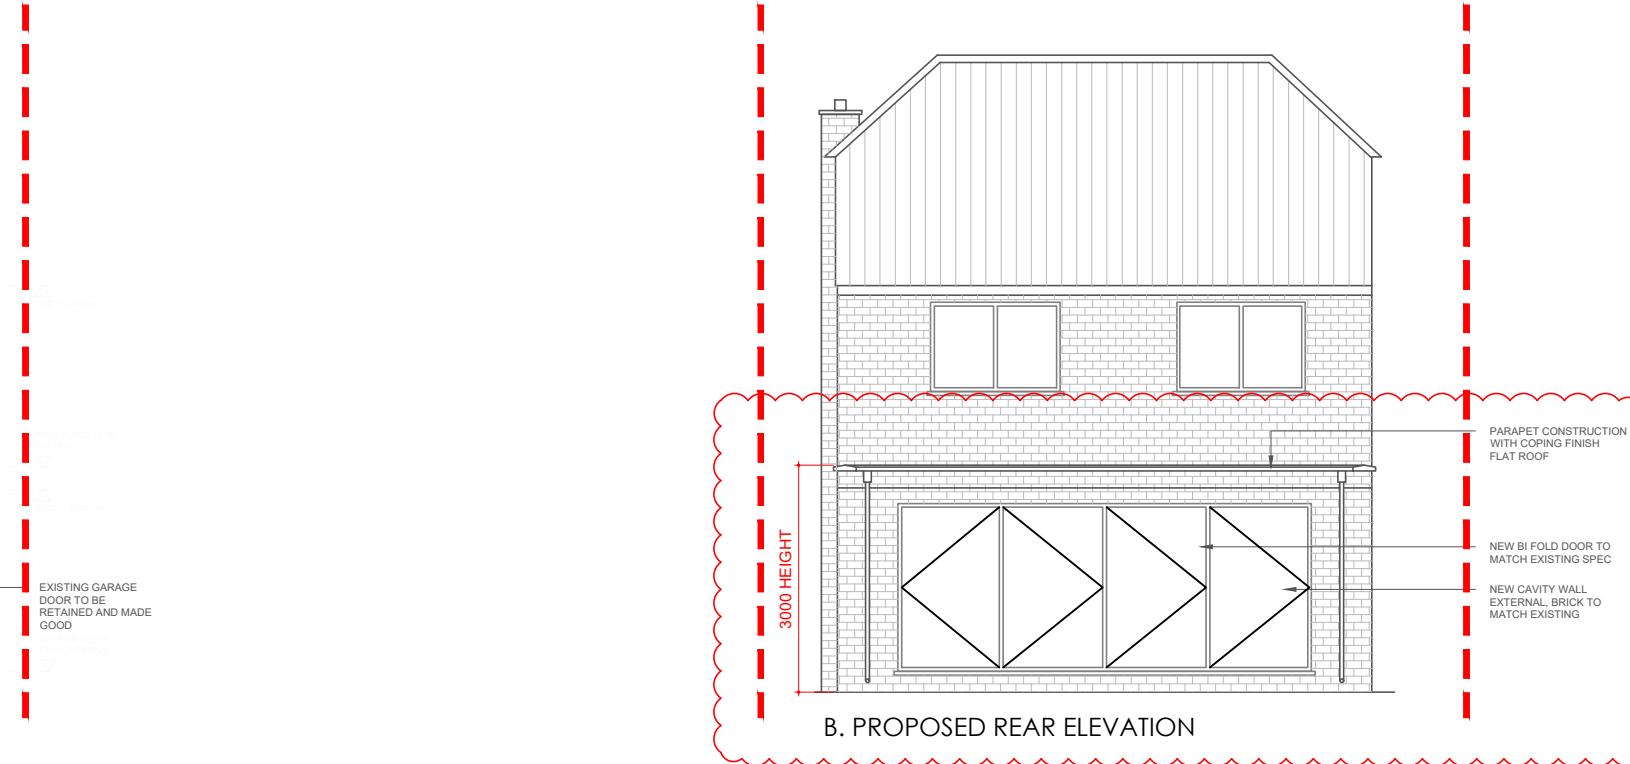

B. PROPOSED REAR ELEVATION

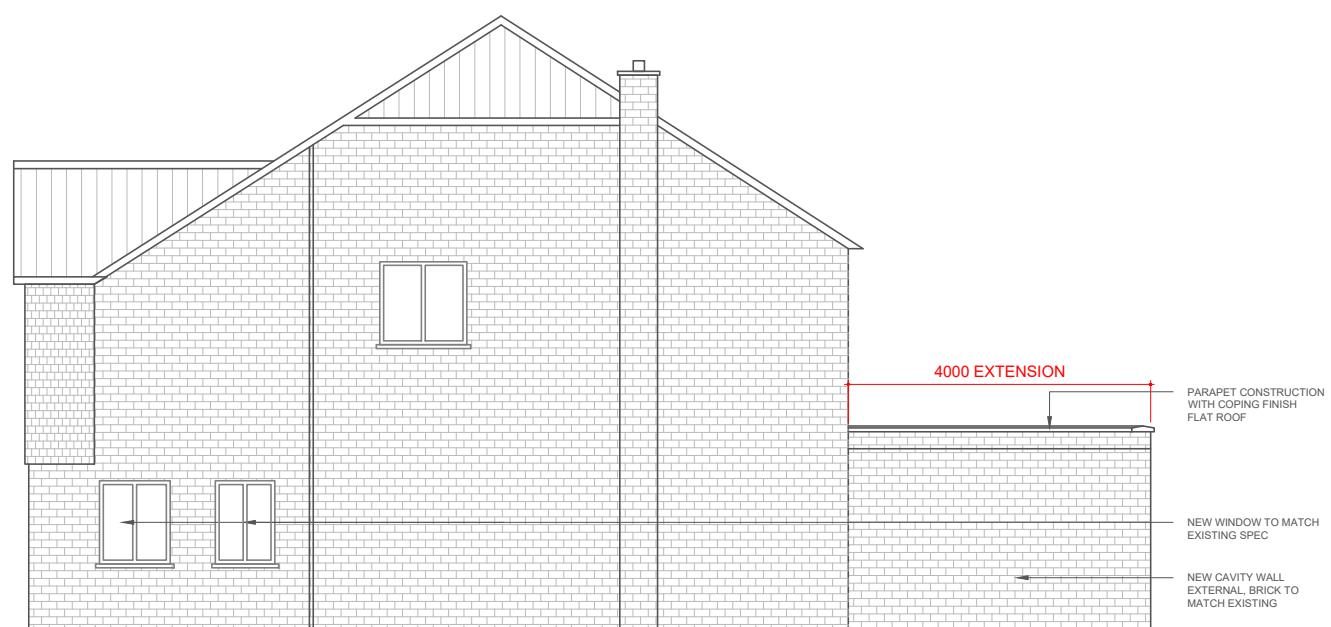

C. PROPOSED SIDE ELEVATION

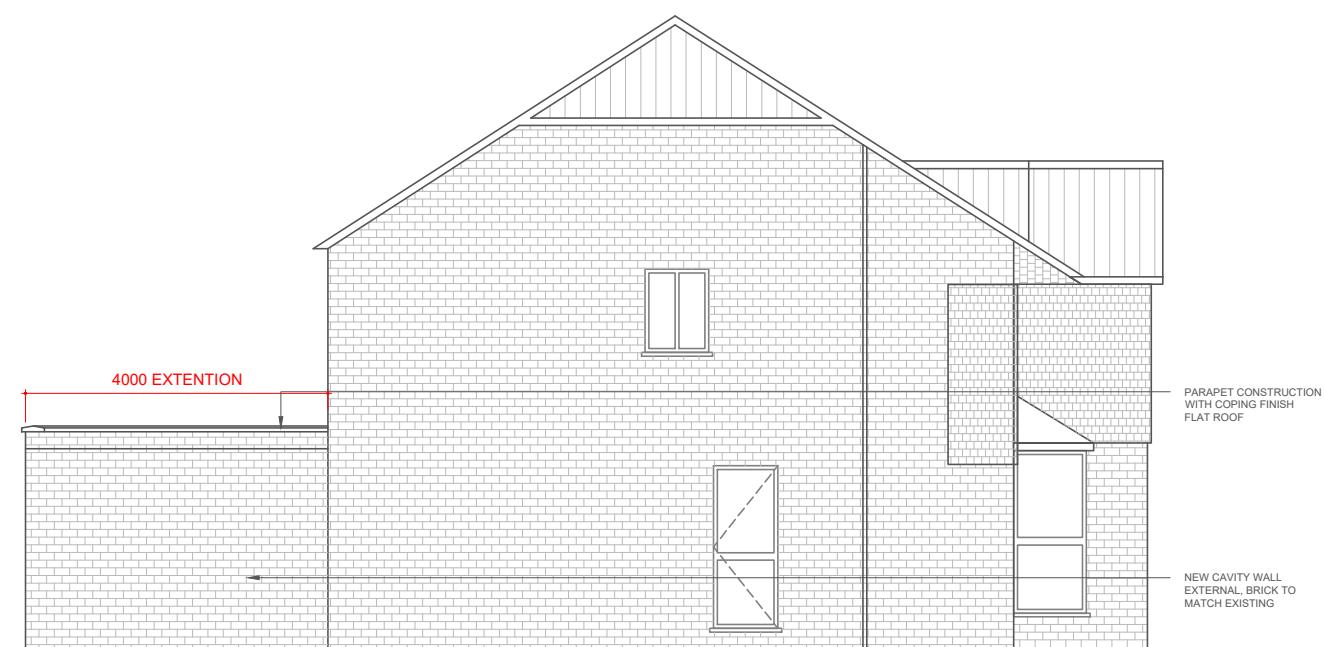


D. PROPOSED SIDE ELEVATION

General Notes

1. Drawing indicates design intent only.
2. The contractor is responsible for taking and scheduling all dimensions on site.
3. Do not scale from drawings.
4. Report all discrepancies to the architect before proceeding.

Revision	Date	Description
P3	30.01.24	SECTION 73
P2	04.05.23	FOR PLANNING APPROVAL
P1	21.01.23	FOR PRE APPLICATION ADVICE

Client
MRS PATEL

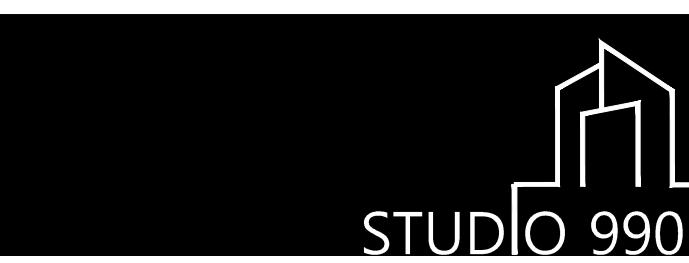

Project
5 DOVECOT CLOSE
HA5 2RE PINNER

Drawing Title
PROPOSED ELEVATION
FRONT SIDE & REAR ELEVATION

Scale
100 @ A3
Status
PLANNING
Checked By
MP
Company
S990
Job Number
113
Drawing Number
PLANNING
Revision
P3