



PROPOSED GROUND FLOOR PLAN

0m 5m  
SCALE BAR

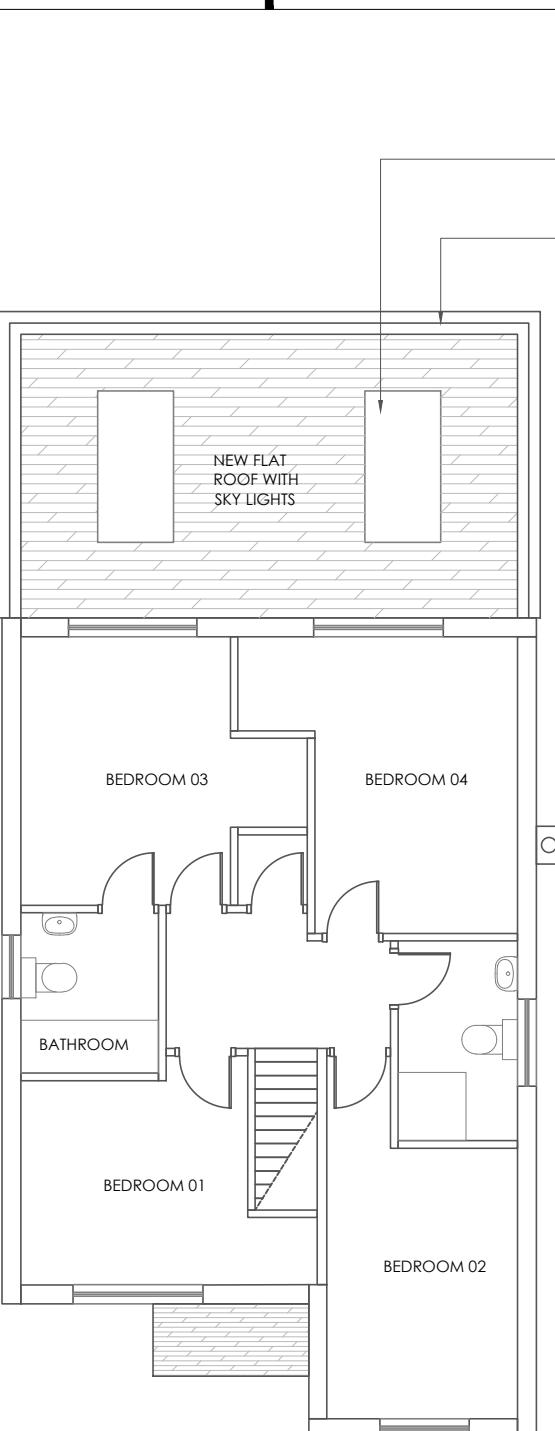

PROPOSED FIRST FLOOR PLAN

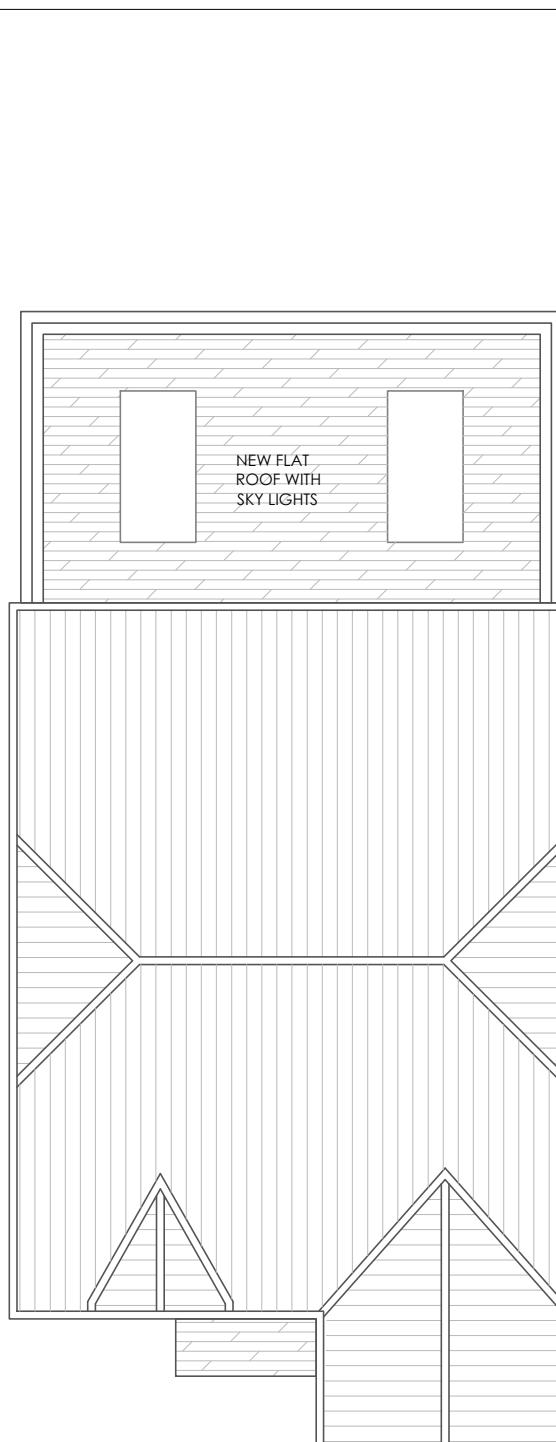


PROPOSED ROOF PLAN

General Notes

1. Drawing indicates design intent only.
2. The contractor is responsible for taking and scheduling all dimensions on site.
3. Do not scale from drawings.
4. Report all discrepancies to the architect before proceeding.

Revision	Date	Description
P3	30.01.24	SECTION 73
P2	04.05.23	FOR PLANNING APPROVAL
P1	21.01.23	FOR PRE APPLICATION ADVICE

Client  
MRS PATEL

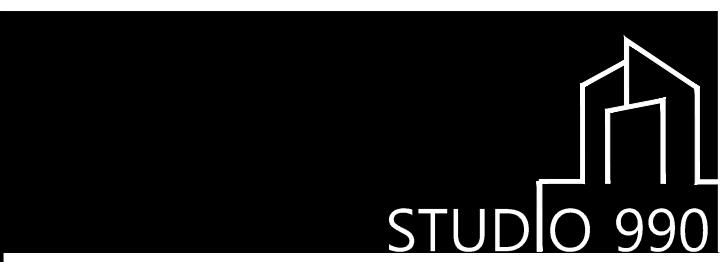

Project  
5 DOVECOT CLOSE  
HA5 2RE PINNER

Drawing Title  
PROPOSED PLAN  
GROUND FIRST & ROOF PLAN

Scale  
100 @ A3  
Status  
PLANNING  
Checked By  
MP  
Company  
S990  
Job Number  
113  
Drawing Number  
PLANNING  
Revision  
P3