


Notes:

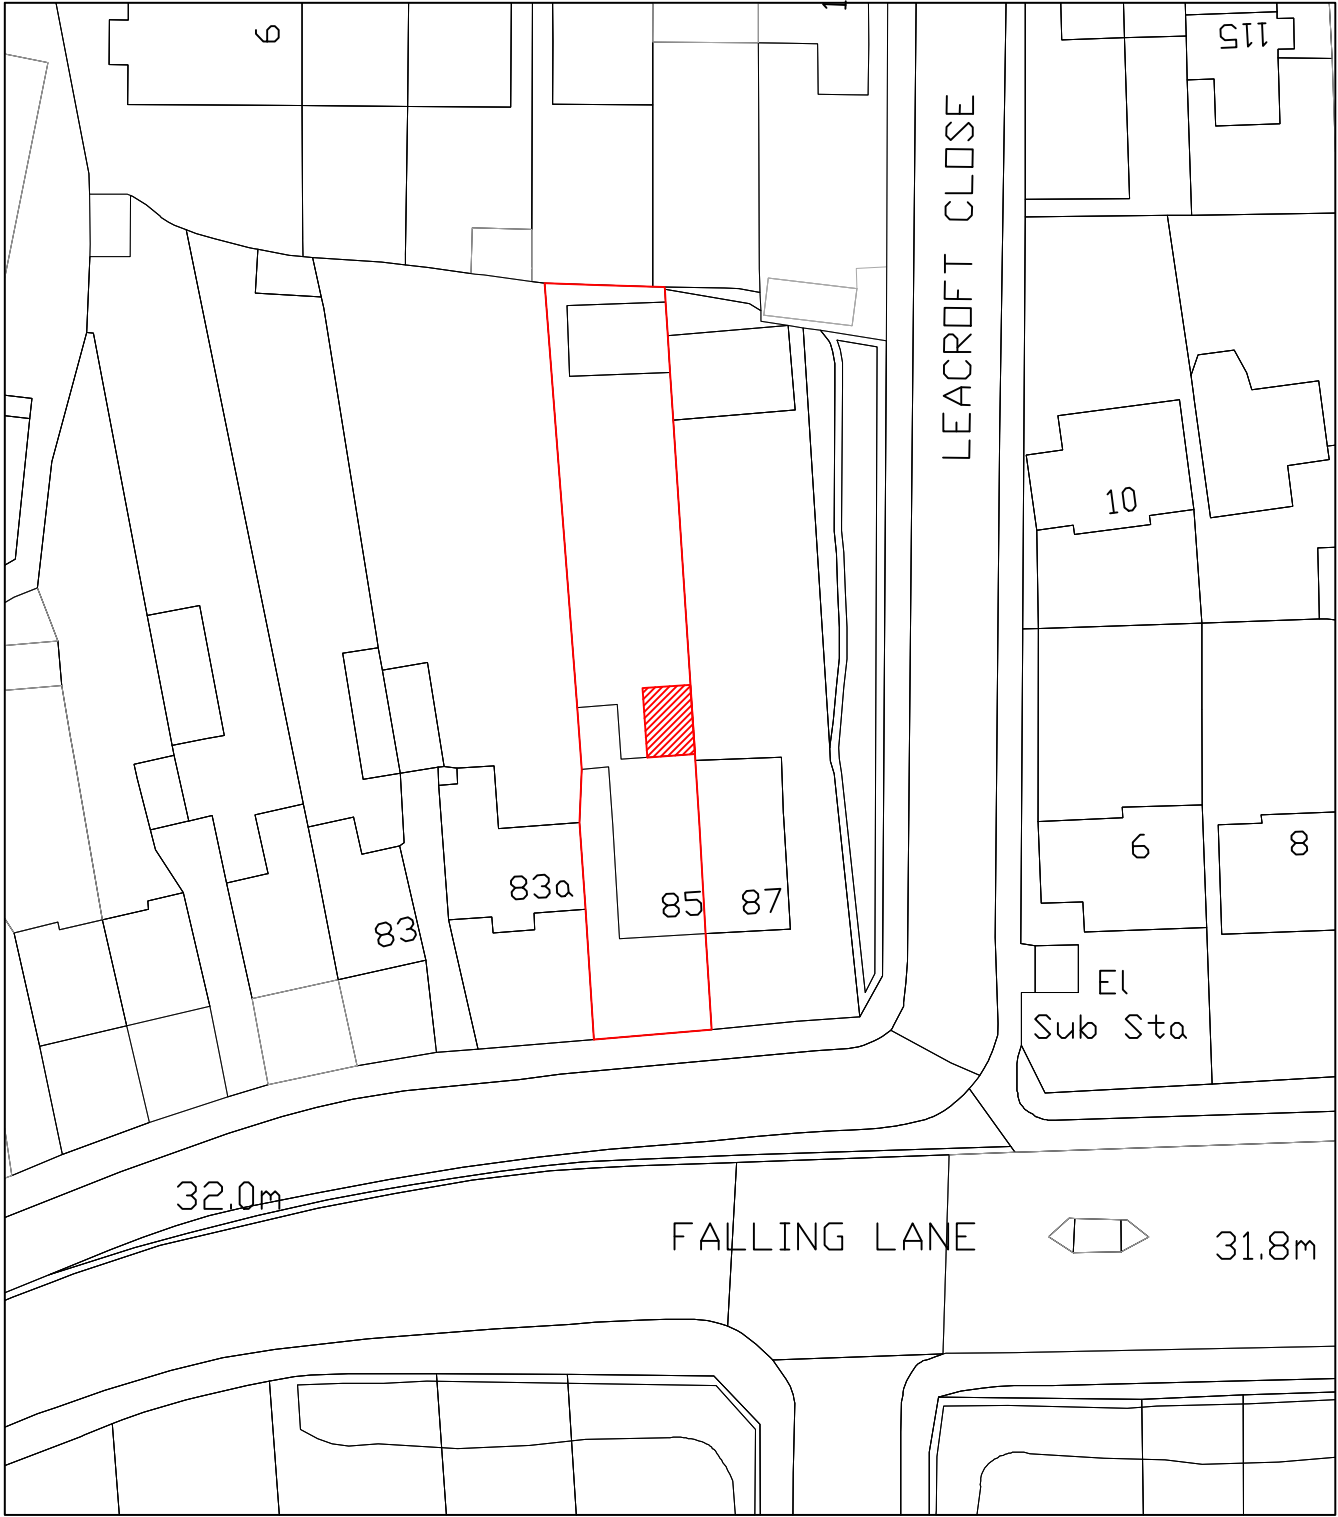

SITE PLAN

SCALE 1:500

Scale 1:500



REV:	DESCRIPTION:	BY:	DATE:
STATUS:	For Planning Approval		

IMS Design & Build
21 Colne Avenue
West Drayton
+44 7791 116 802
a_sahid@hotmail.com

CLIENT: Dr W A Khan

ARCHITECT: Mohammed Sahid

SITE: 85 Falling Lane
UB7 8AB

TITLE: Existing Site Plan 1:500

SCALE AT A3: 1.500	DATE: 08/12/24	DRAWN: MS	CHECKED: MS
PROJECT NO: 1.50	DRAWING NO: 85FL/WK/001	REVISION: A01	