



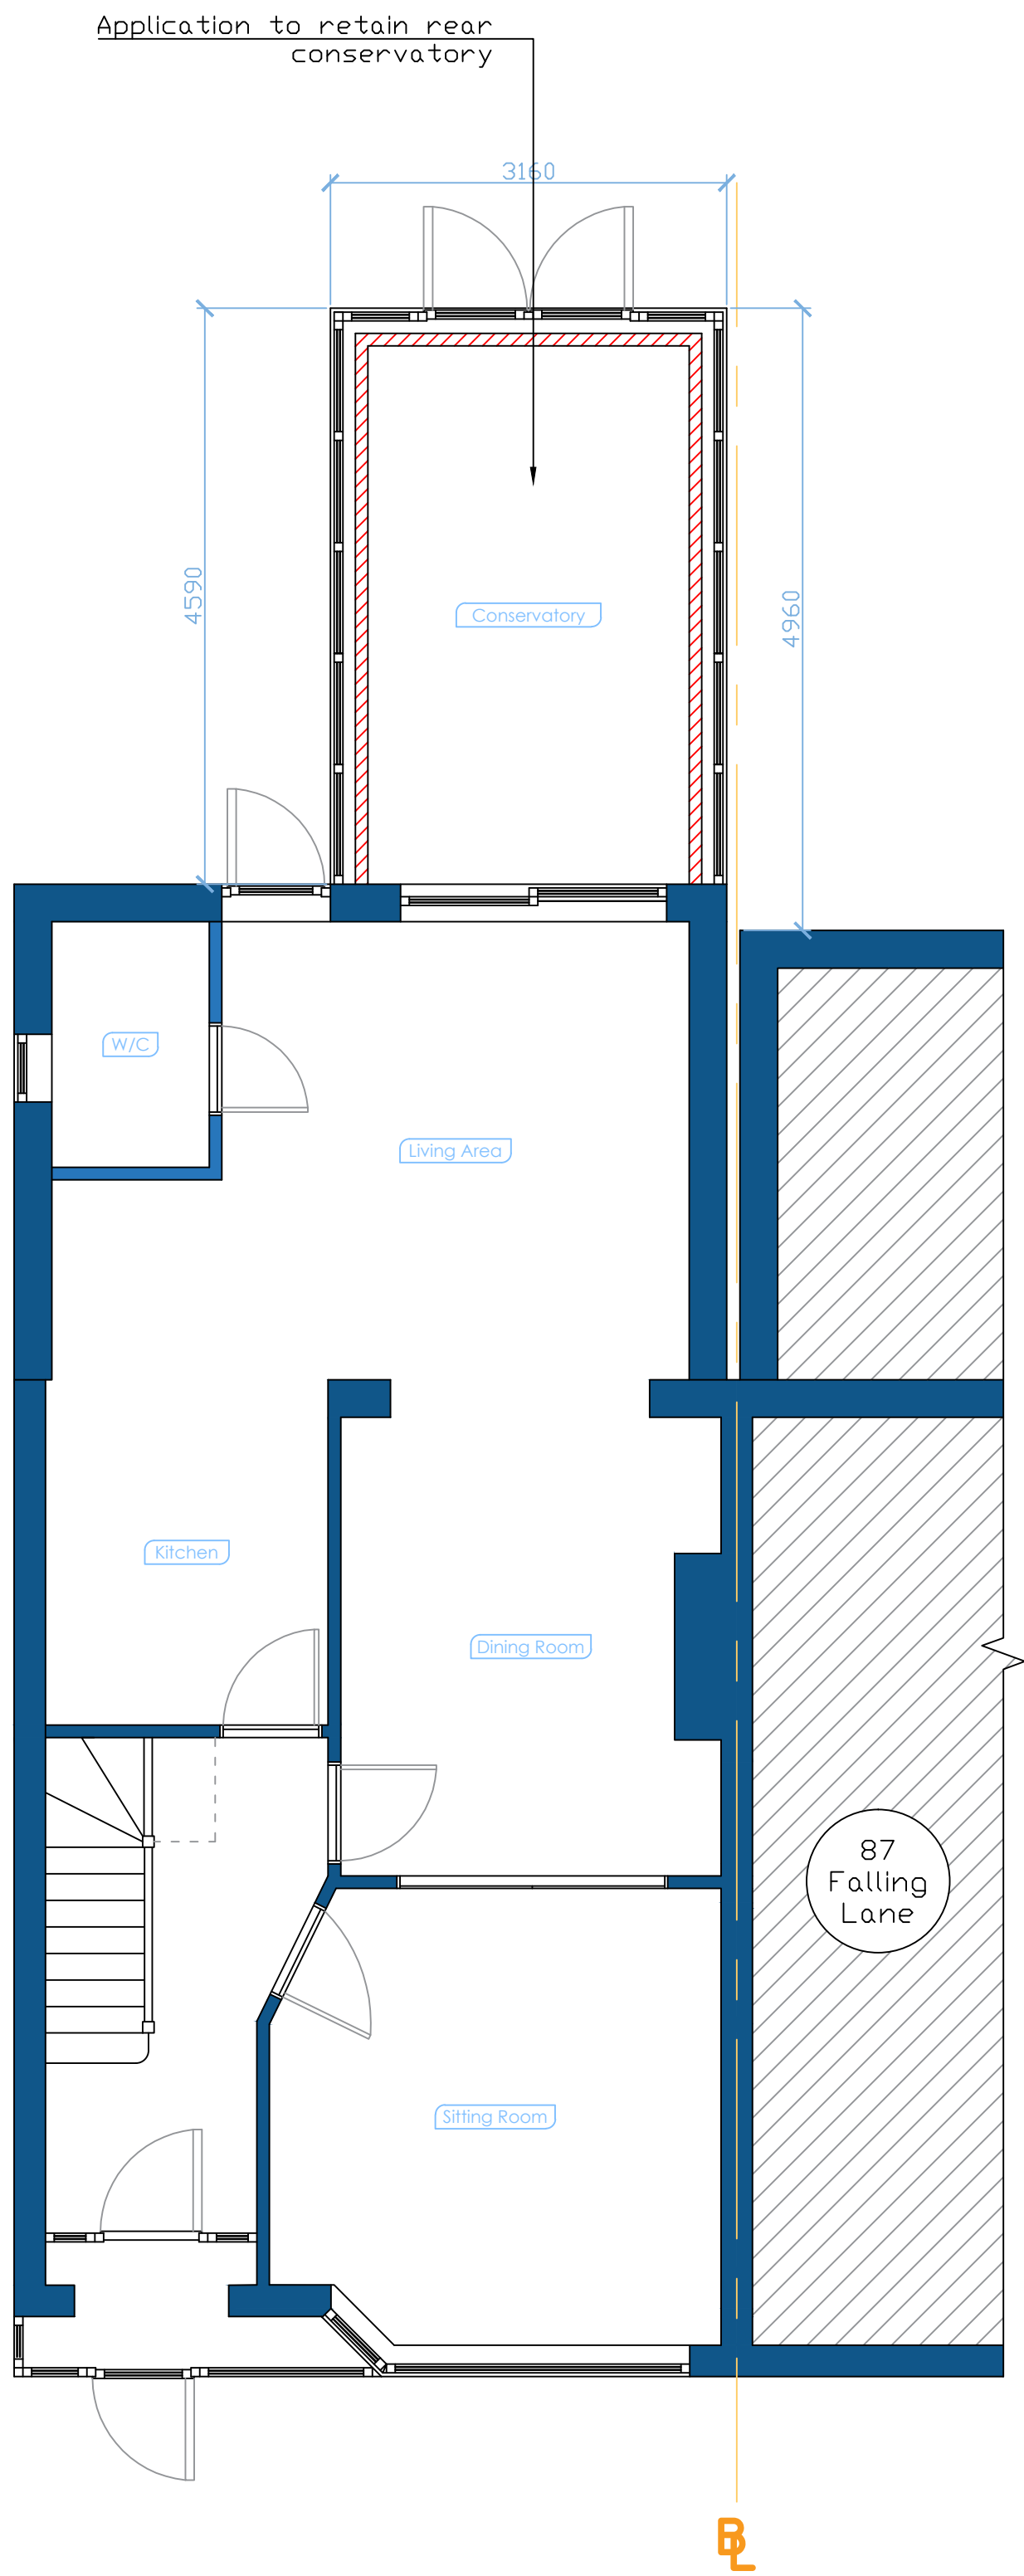

EXISTING GROUND FLOOR PLAN
SCALE 1:50

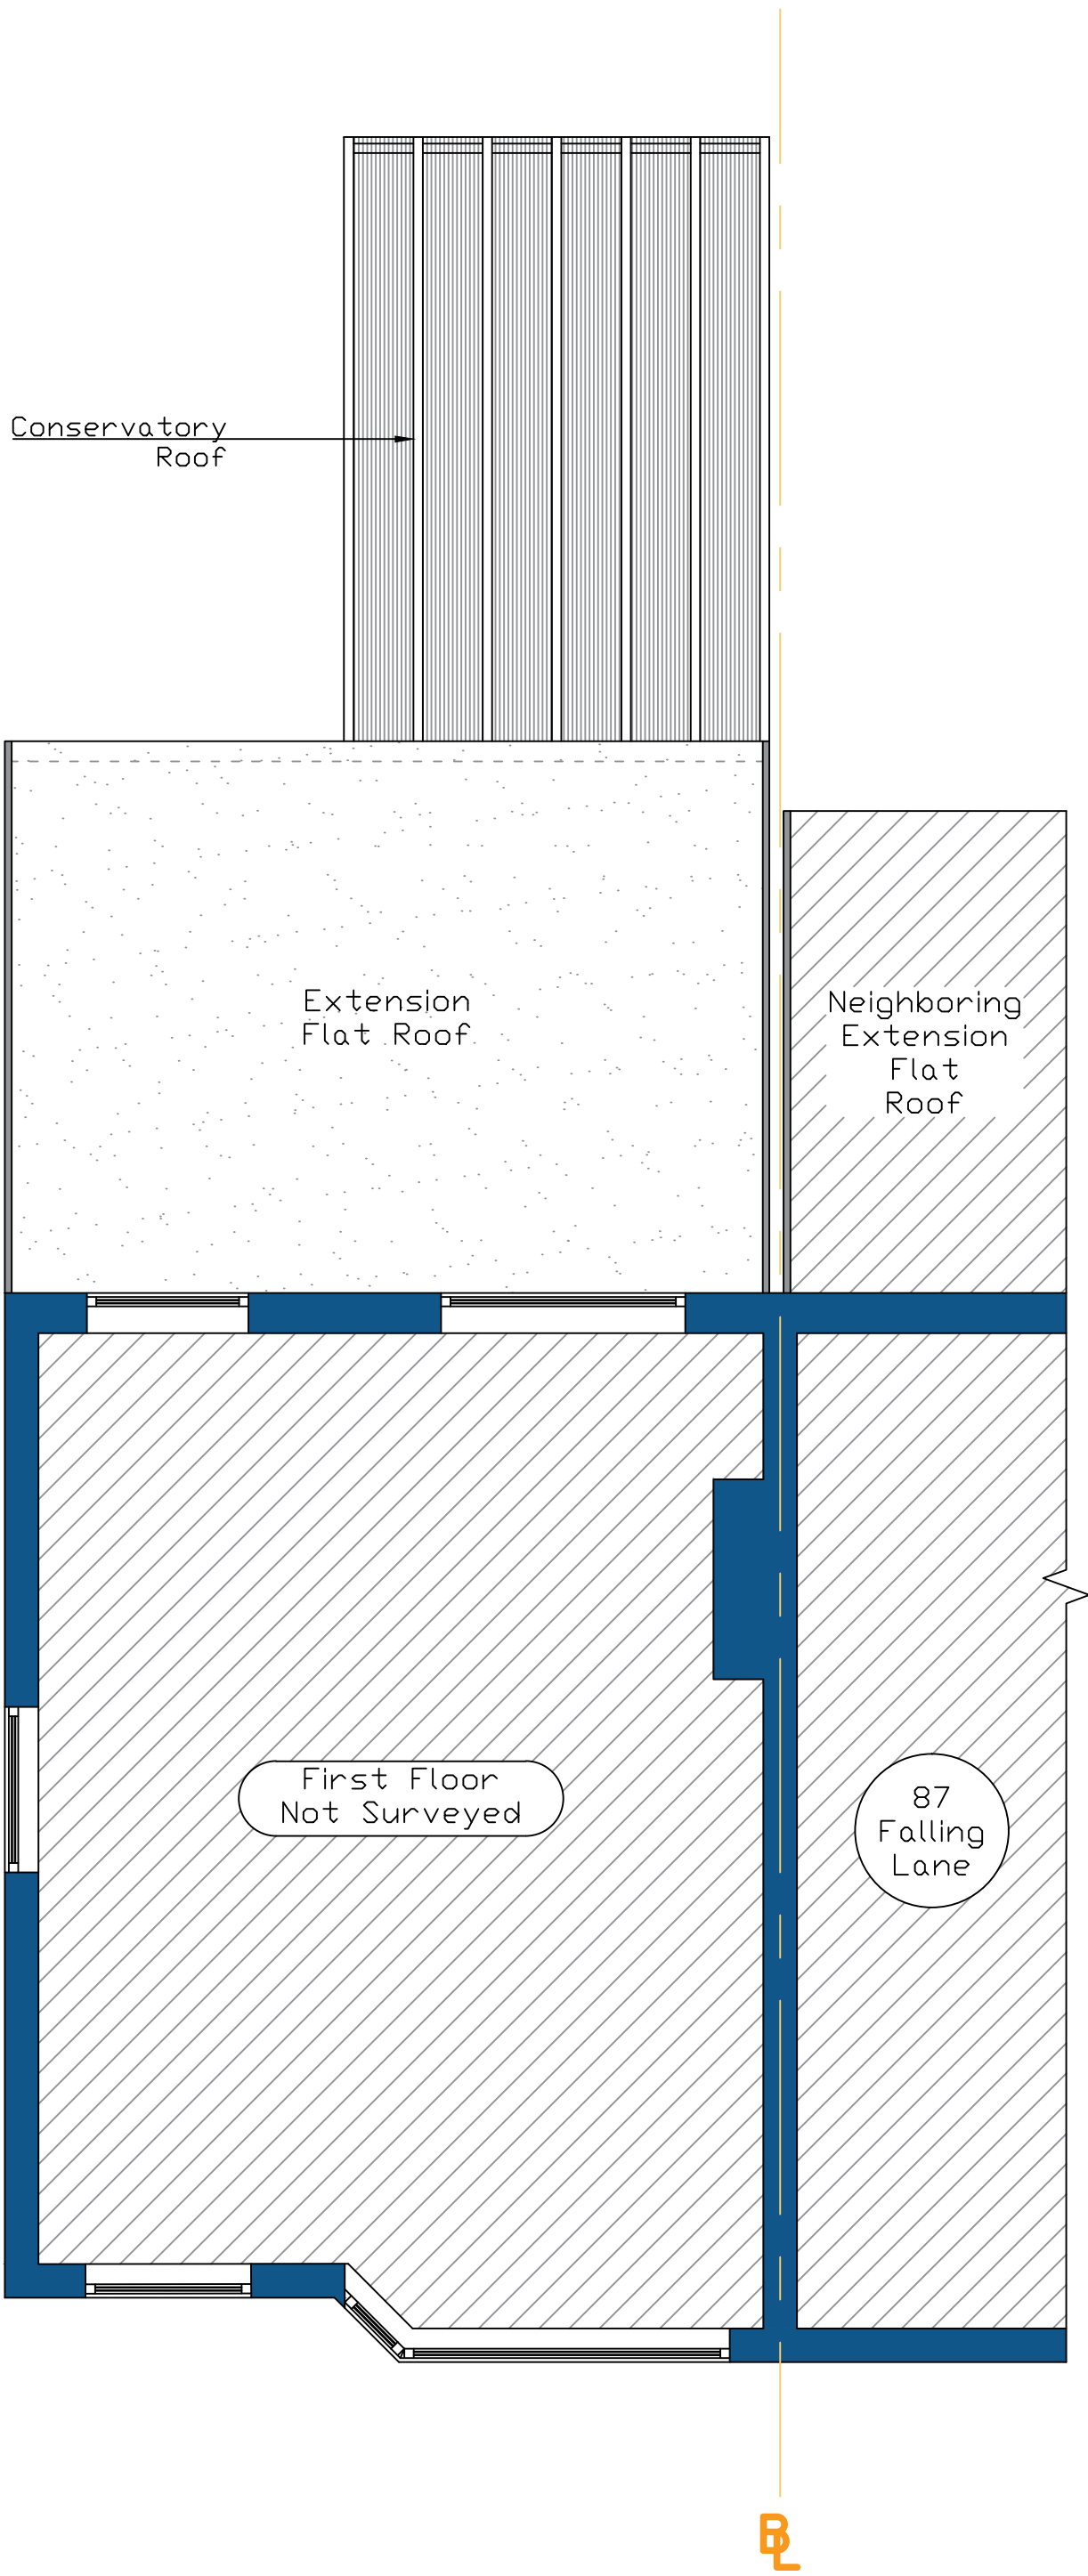

EXISTING CONSERVATORY ROOF PLAN
SCALE 1:50



REV:	DESCRIPTION:	BY:	DATE:
STATUS: For Planning Approval			

IMS Design & Build
21 Colne Avenue
West Drayton
+44 7791 116 802
a_sahid@hotmail.com

CLIENT: Dr W A Khan

ARCHITECT: Mohammed Sahid

SITE: 85 Falling Lane
UB7 8AB

TITLE: Existing Ground Floor &
Roof Plans

SCALE AT A1: 1:50	DATE: 08/12/24	DRAWN: MS	CHECKED: MS
PROJECT NO: 1.50	DRAWING NO: 85FL/WK/002	REVISION:	A01