




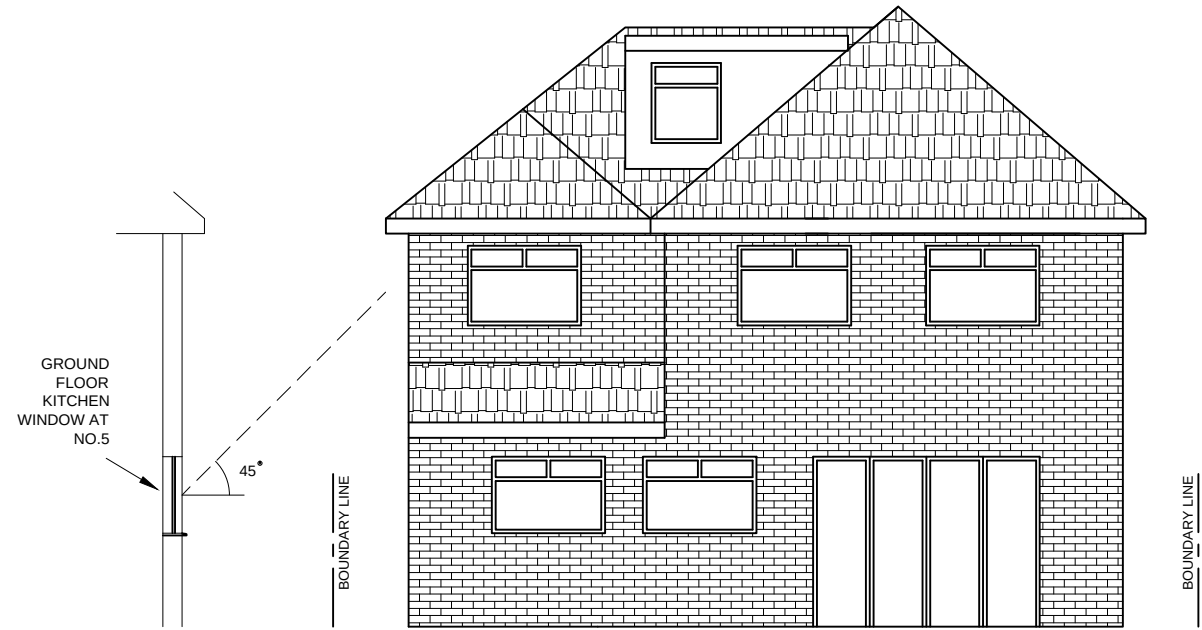


PROPOSED FRONT ELEVATION

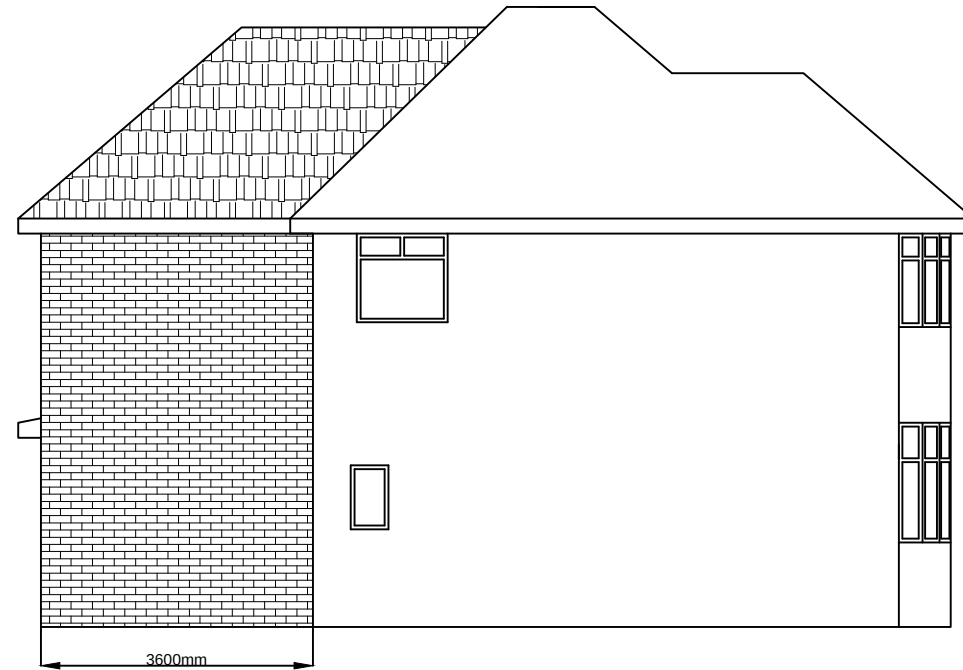


PROPOSED REAR ELEVATION

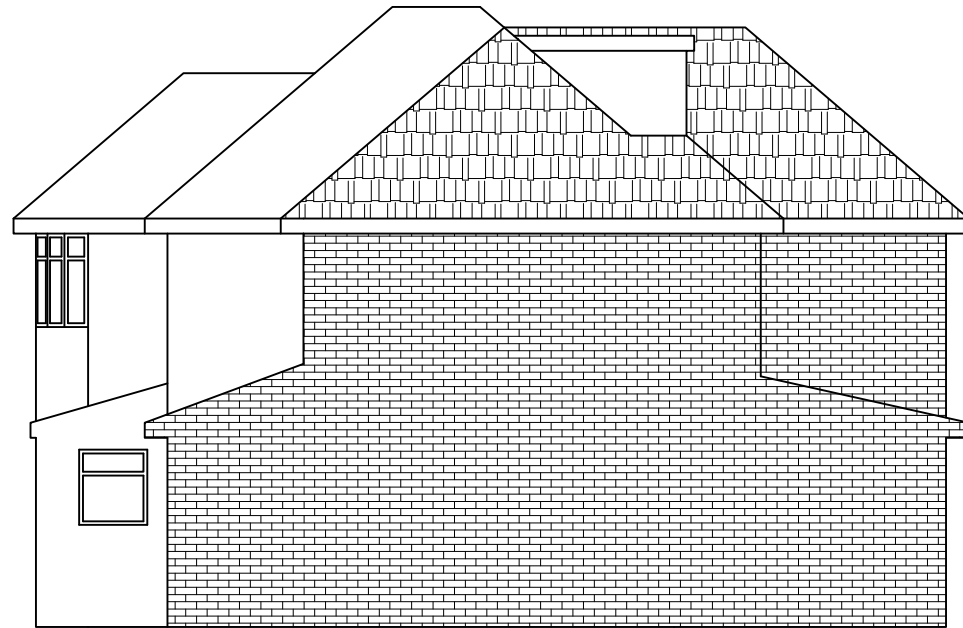

PROPOSED SIDE ELEVATIONS

 

Scale bar 1:50

 

Scale bar 1:100

Note

ALL DIMENSIONS TO BE CHECKED AND VERIFIED ON SITE BEFORE CONSTRUCTION PHASE.

DO NOT SCALE FROM THIS DRAWING.

ANY AREAS INDICATED ON THIS DRAWING ARE FOR GUIDANCE ONLY AND NO RESPONSIBILITY IS TAKEN FOR THEIR ACCURACY.

Client

Drawing Title

PROPOSED ELEVATIONS

Job Title

PROPOSED DOUBLE STOREY SIDE EXTENSION, DOUBLE STOREY REAR EXTENSION, LOFT EXTENSION AND A PORCH AT:
6 HAMILTON ROAD,
UXBRIDGE,
UB8 3AJ

Scale 1:100

Date NOVEMBER 2022

Drawing No.
06/HR/05