



DIMENSIONS ARE TO CHECKED AND CONFIRMED BEFORE CONSTRUCTION PHASE.


ALL NEW EXTERNAL MATERIALS TO MATCH, AS CLOSE AS POSSIBLE, TO EXISTING EXTERNAL MATERIALS.

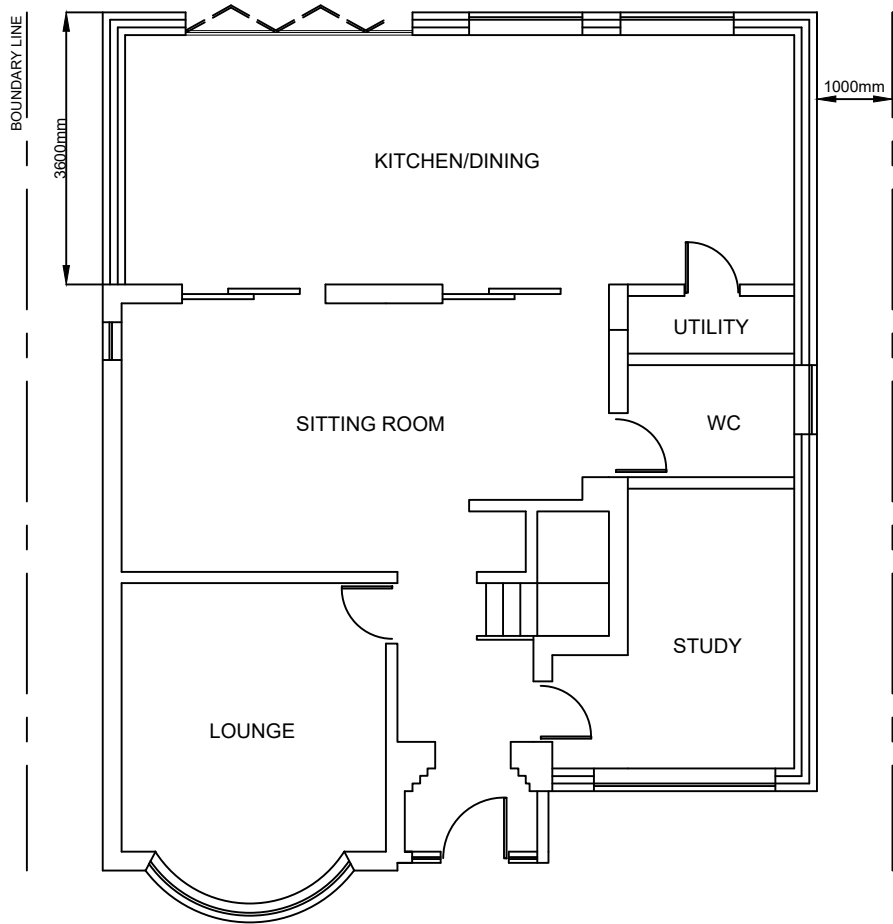

EXISTING GROUND FLOOR PLAN

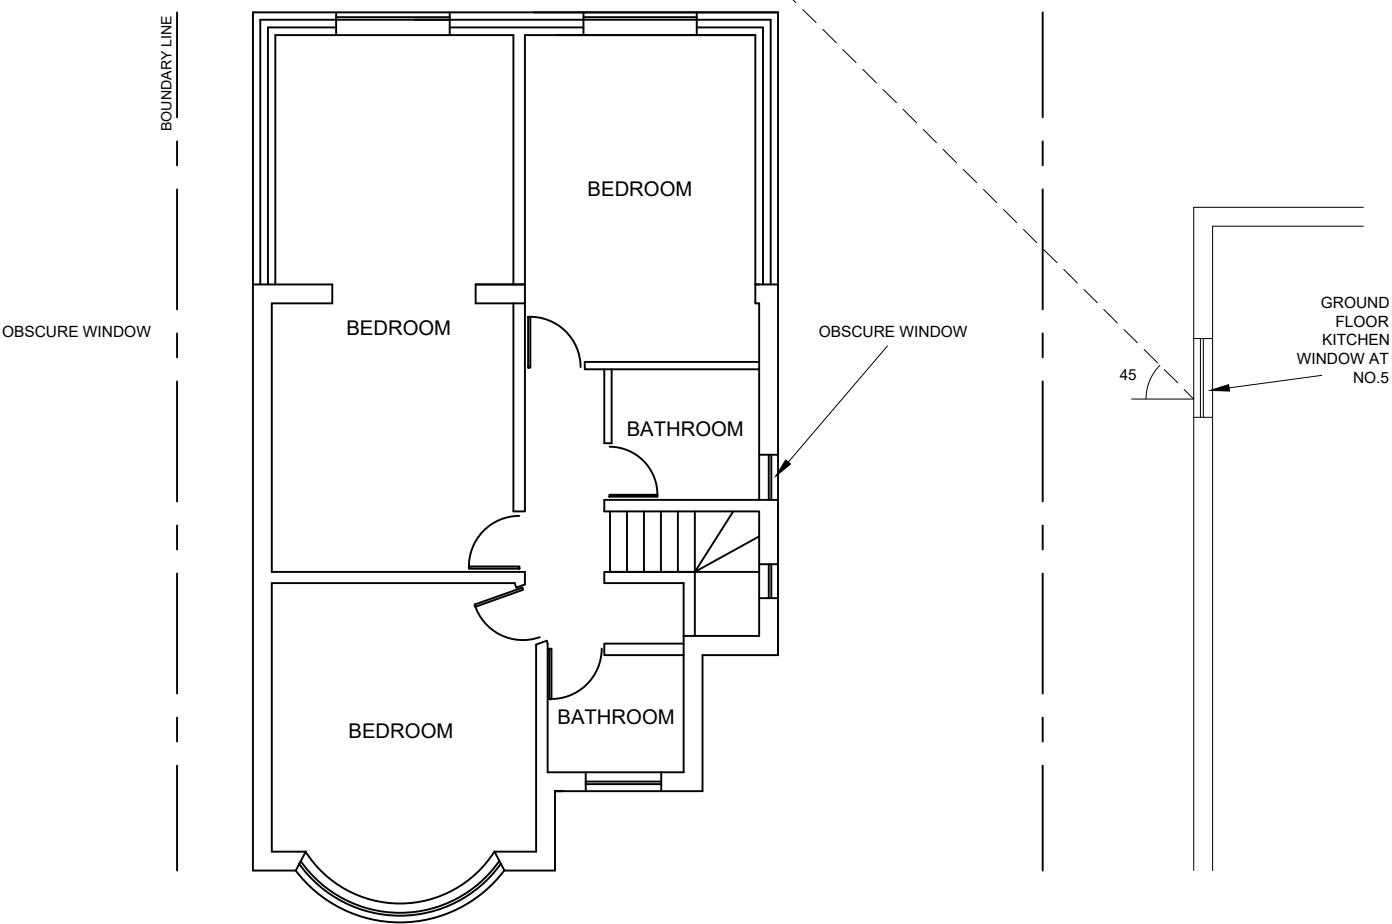

EXISTING FIRST FLOOR PLAN

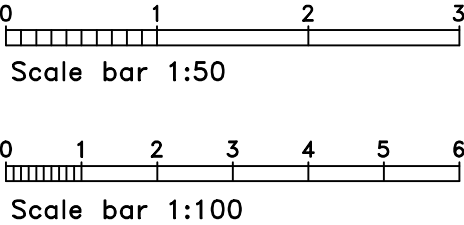

Note
ALL DIMENSIONS TO BE CHECKED AND VERIFIED ON SITE BEFORE CONSTRUCTION PHASE.
DO NOT SCALE FROM THIS DRAWING.
ANY AREAS INDICATED ON THIS DRAWING ARE FOR GUIDANCE ONLY AND NO RESPONSIBILITY IS TAKEN FOR THEIR ACCURACY.

Client
Drawing Title
EXISTING FLOOR PLANS

Job Title
PART RETROSPECTIVE SINGLE STOREY SIDE EXTENSION, DOUBLE STOREY REAR EXTENSION AND AN OUTBUILDING AT:
6 HAMILTON ROAD,
UXBRIDGE,
UB8 3AJ

Scale 1:100
Date JANUARY 2026
Drawing No. 06/HR/03