






EXISTING FRONT ELEVATION

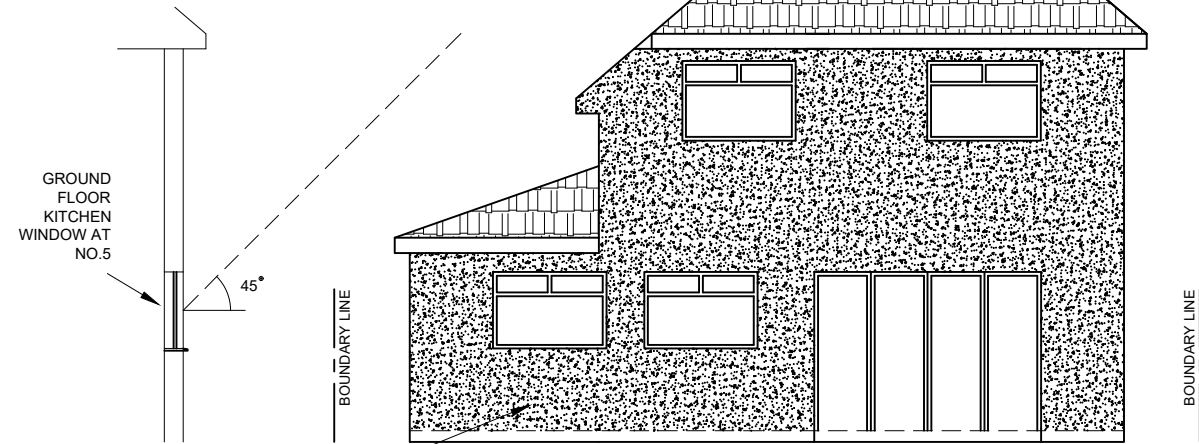

EXISTING REAR ELEVATION

PEBBLE DASH FINISHING

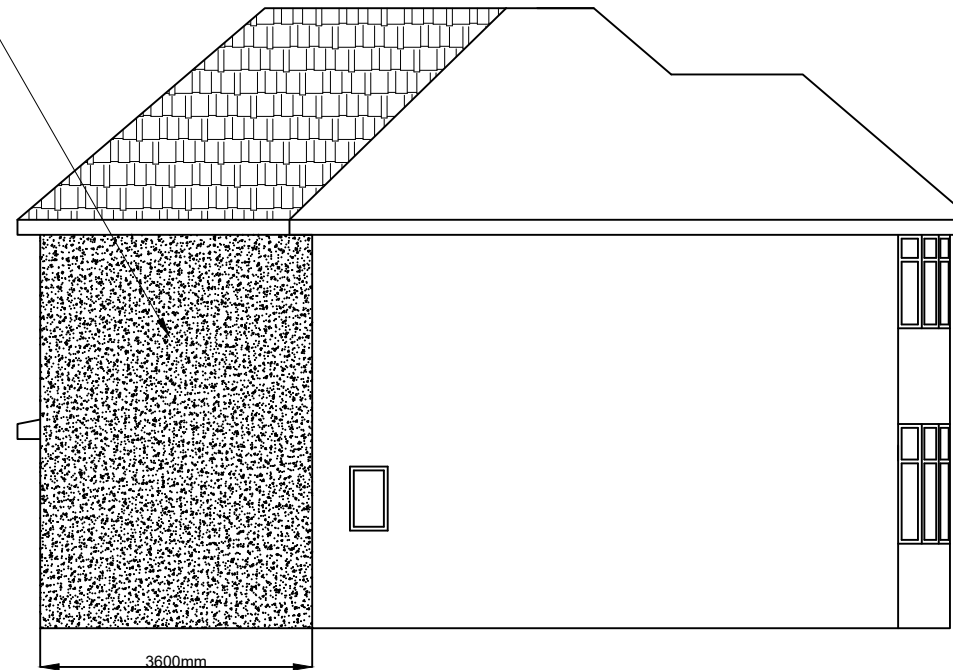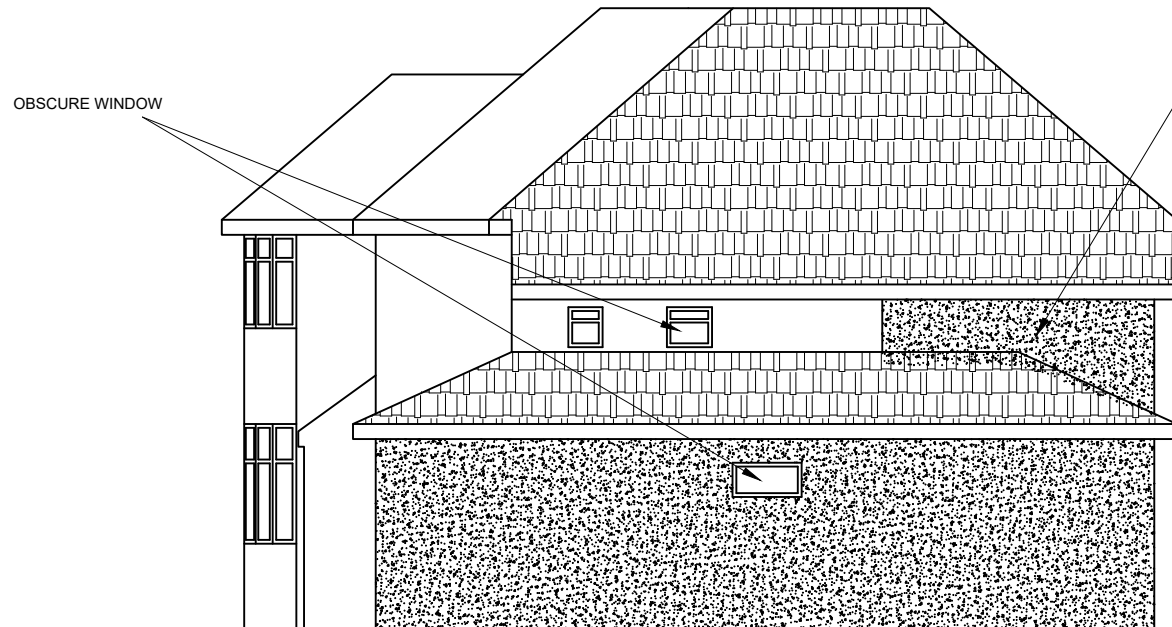

EXISTING SIDE ELEVATIONS

0 1 2 3

Scale bar 1:50

0 1 2 3 4 5 6

Scale bar 1:100

Note

ALL DIMENSIONS TO BE CHECKED AND VERIFIED ON SITE BEFORE CONSTRUCTION PHASE.

DO NOT SCALE FROM THIS DRAWING.

ANY AREAS INDICATED ON THIS DRAWING ARE FOR GUIDANCE ONLY AND NO RESPONSIBILITY IS TAKEN FOR THEIR ACCURACY.

Client

Drawing Title

EXISTING ELEVATIONS

Job Title

PART RETROSPECTIVE SINGLE STOREY SIDE EXTENSION, DOUBLE STOREY REAR EXTENSION AND AN OUTBUILDING AT:
6 HAMILTON ROAD,
UXBRIDGE,
UB8 3AJ

Scale 1:100

Date JANUARY 2026

Drawing No.
06/HR/04