


Notes

All drawings to be signed off by building control before the commencement of any works. If works commence on a Building Notice, the Builder/property owner commences works at their own risk and ELA Design (or its Officer's) cannot accept and liability whatsoever for these works carried out.




0
1
2
3
4
5

Scale in Metres
1:100

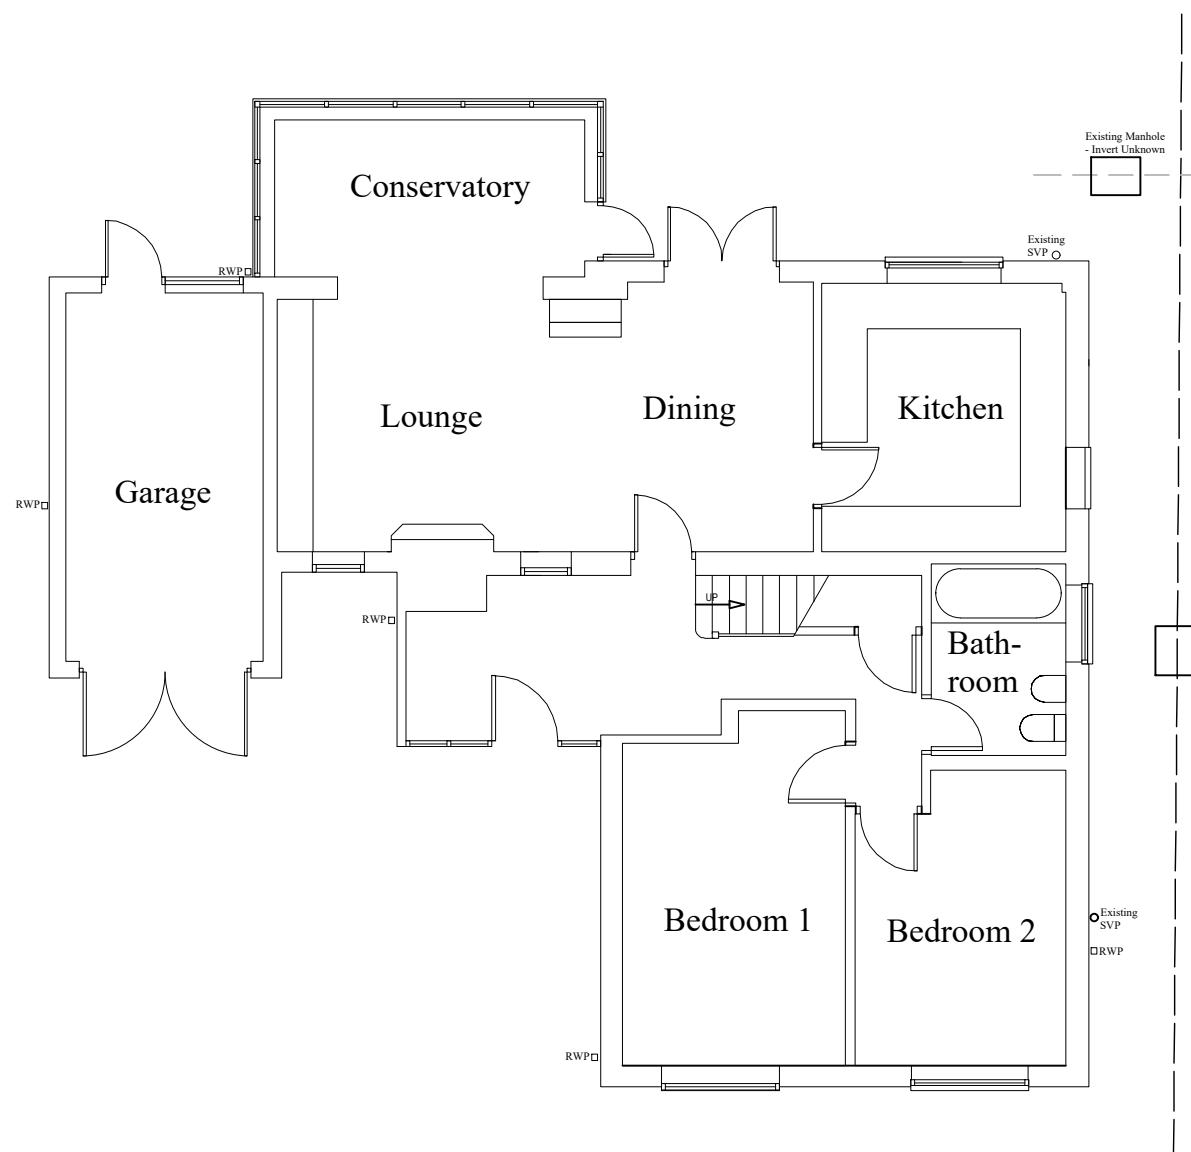

EXISTING GROUND FLOOR LAYOUT

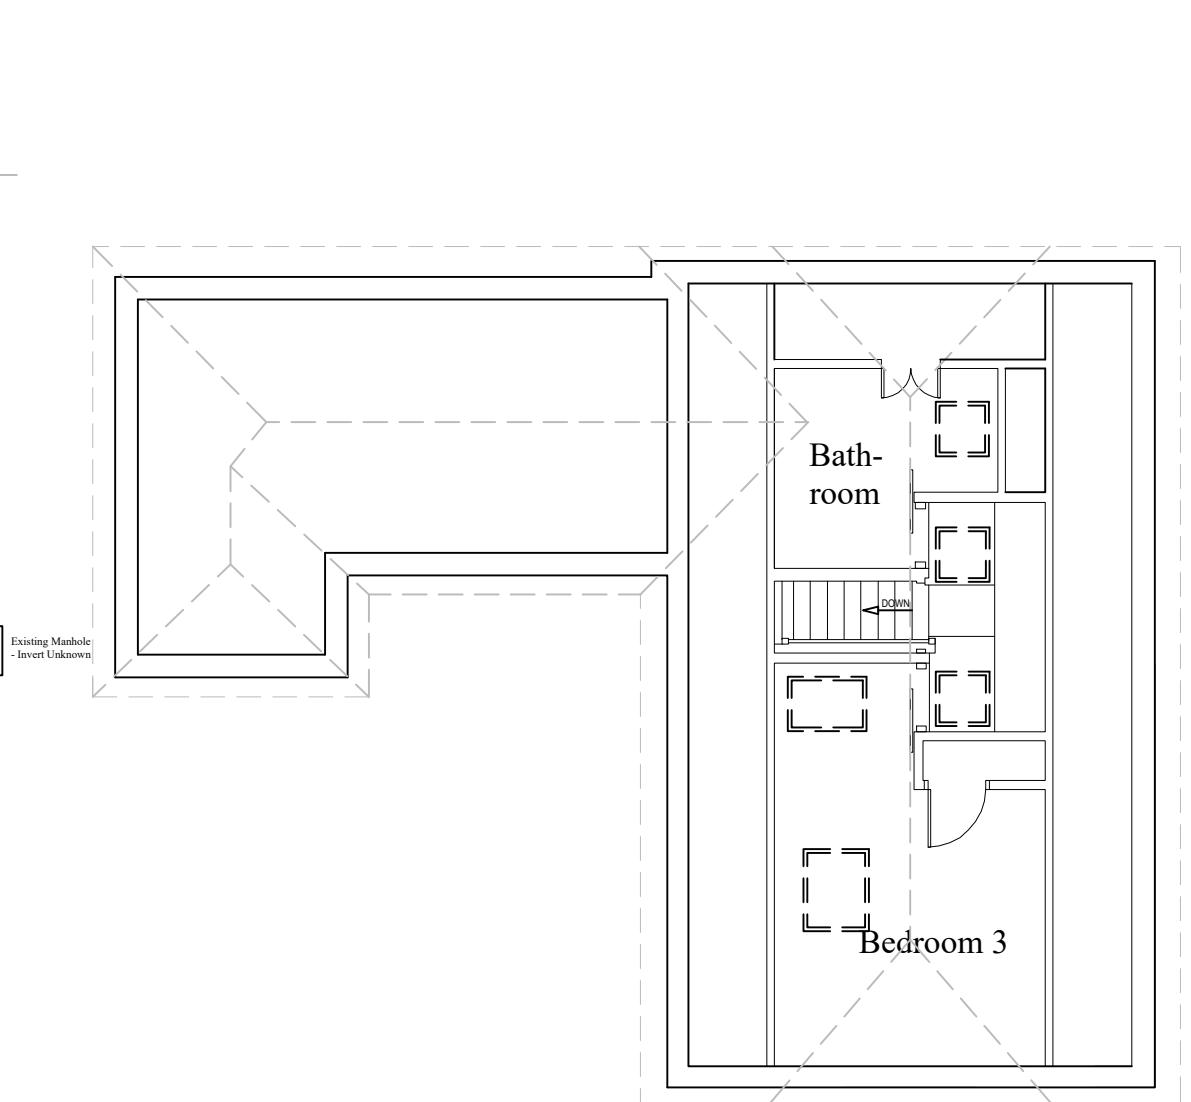


EXISTING LOFT FLOOR LAYOUT


Rev	Date	Details	By
A	20/12/23	Revision A	CE
Project: Loft Extension			
Drawing: Existing Layout			
Address: 46 Howletts Lane, Ruislip, HA4 7RS			
Drawing No: ELA/1		Rev: A	
A3 Scale: 1:100 Drawn By: CE Job No: 2840 Date: 20/12/23			
		ELA Design Beechcroft Riverside Avenue Broxbourne Herts EN10 6RA www.el-a-design.co.uk Tel: 07979510821	

Notes


All drawings to be signed off by building control before the commencement of any works. If works commence on a Building Notice, the Builder/property owner commences works at their own risk and ELA Design (or its Officer's) cannot accept and liability whatsoever for these works carried out.

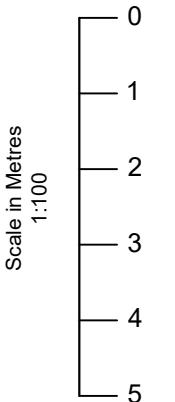


EXISTING FRONT ELEVATION

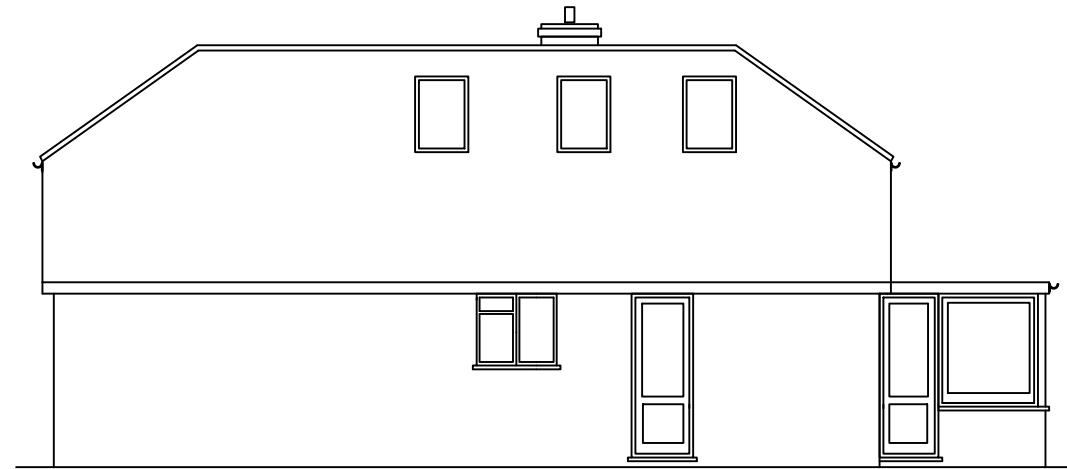

EXISTING SIDE ELEVATION

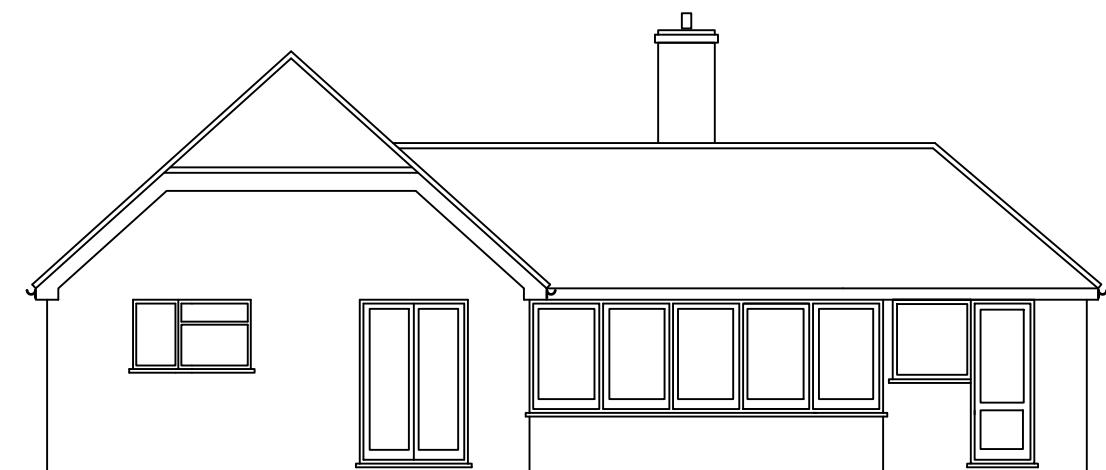

EXISTING REAR ELEVATION

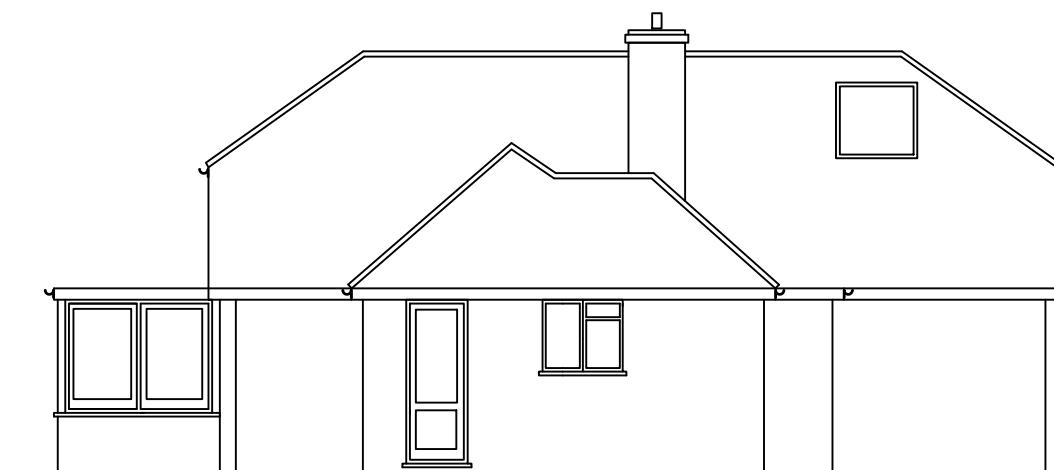

EXISTING SIDE ELEVATION

Rev	Date	Details	By
A	20/12/23	Revision A	CE

Project:
Loft Extension

Drawing:
Existing Elevations

Address:
46 Howletts Lane,
Ruislip, HA4 7RS

Drawing No.:
ELA/2

Rev:
A

A3 Scale:
1:100

Drawn By: Job No: Date:
CE 2840 20/12/23


Notes

All drawings to be signed off by building control before the commencement of any works. If works commence on a Building Notice, the Builder/property owner commences works at their own risk and ELA Design (or its Officer's) cannot accept and liability whatsoever for these works carried out.



Scale in Metres
1:100

0
1
2
3
4
5

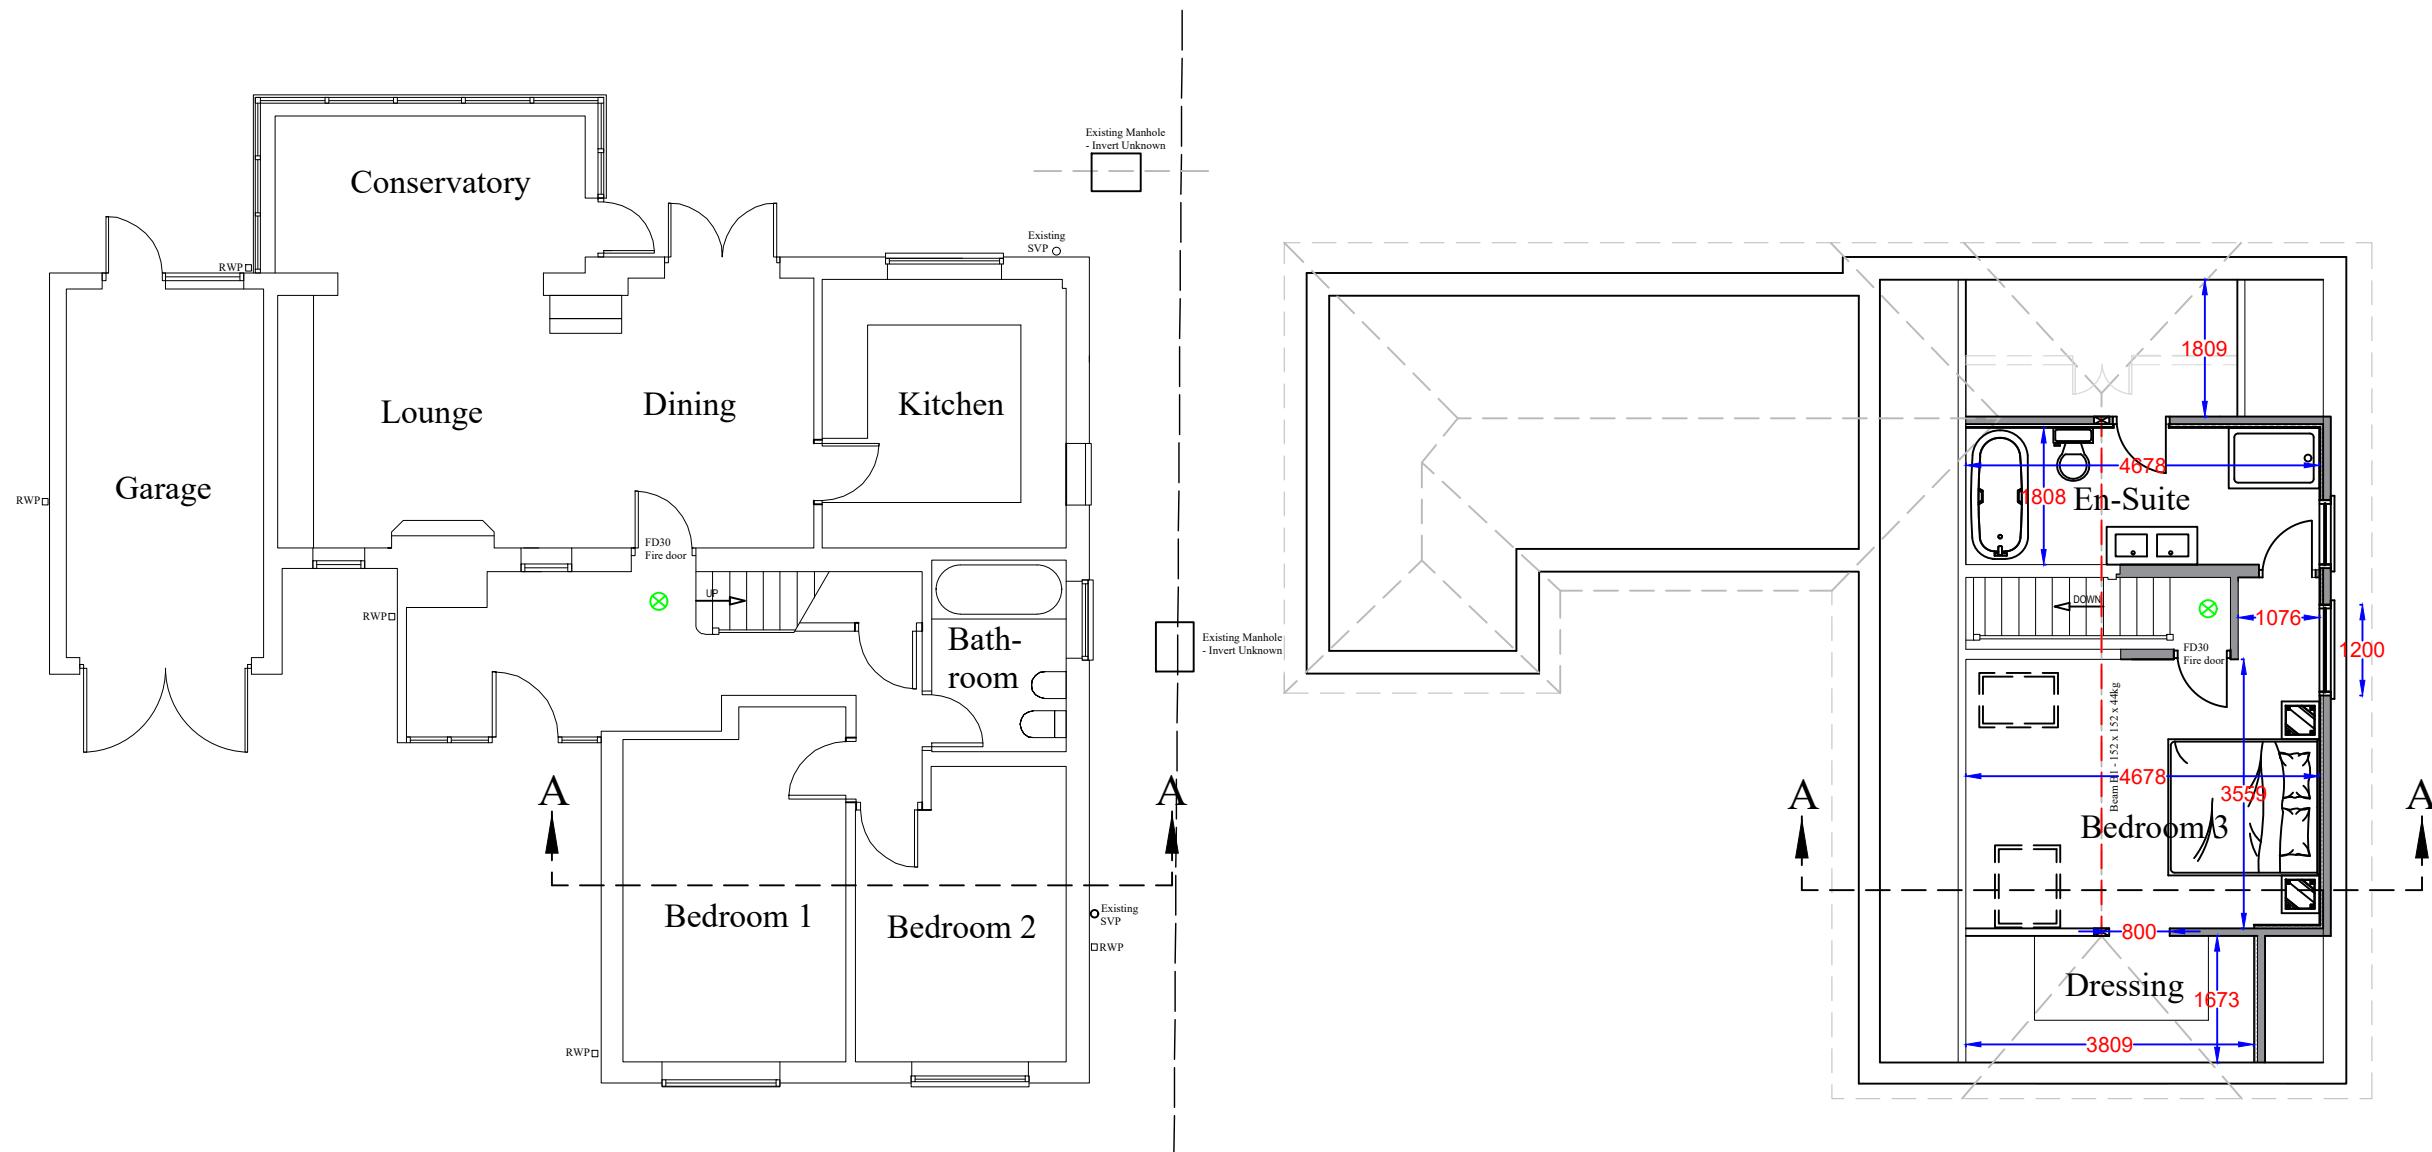

Rev	Date	Details	By
A	20/12/23	Revision A	CE

Project: Loft Extension

Drawing: Proposed Layout

Address: 46 Howletts Lane, Ruislip, HA4 7RS

Drawing No: ELA/3 Rev: A

A3 Scale: 1:100 Drawn By: CE Job No: 2840 Date: 20/12/23

Notes

All drawings to be signed off by building control before the commencement of any works. If works commence on a Building Notice, the Builder/property owner commences works at their own risk and ELA Design (or its Officer's) cannot accept and liability whatsoever for these works carried out.




0
1
2
3
4
5


Scale in Metres
1:100



PROPOSED FRONT ELEVATION

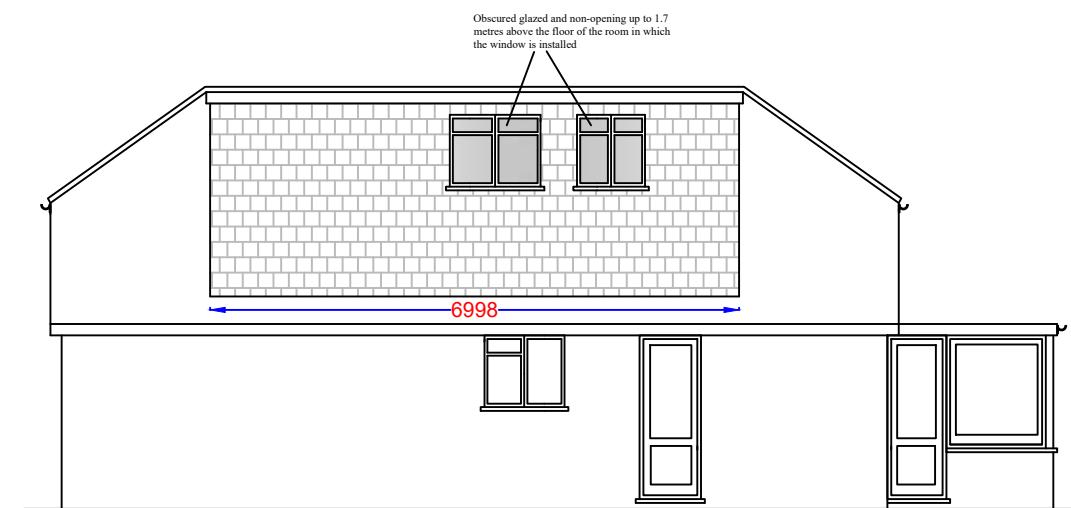


PROPOSED SIDE ELEVATION

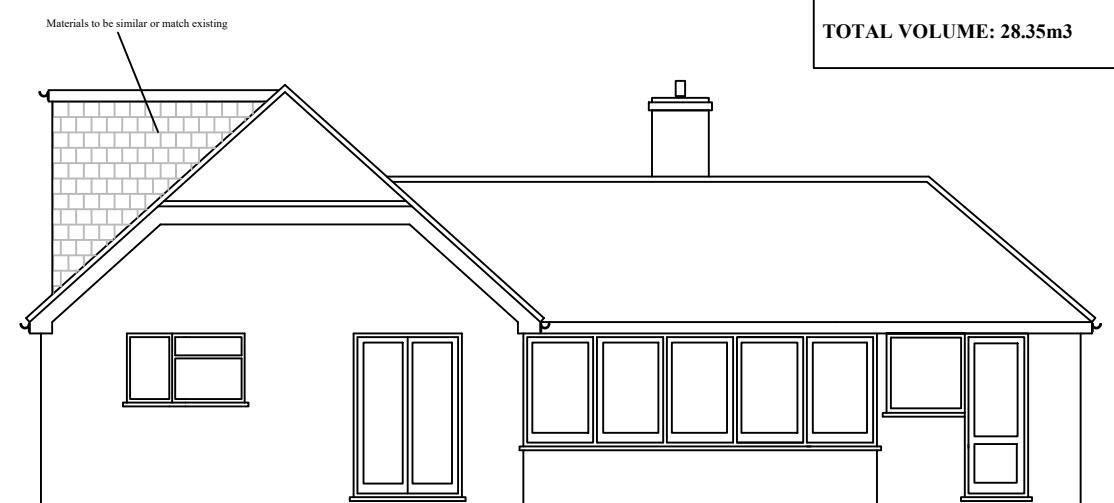

PROPOSED REAR ELEVATION

Dormer Volumes:
V1 - Rear dormer $H \quad D \quad W$
 $\frac{1}{2} \times 2.70 \times 3.00 \times 7.00 = 28.35m^3$
TOTAL VOLUME: 28.35m³

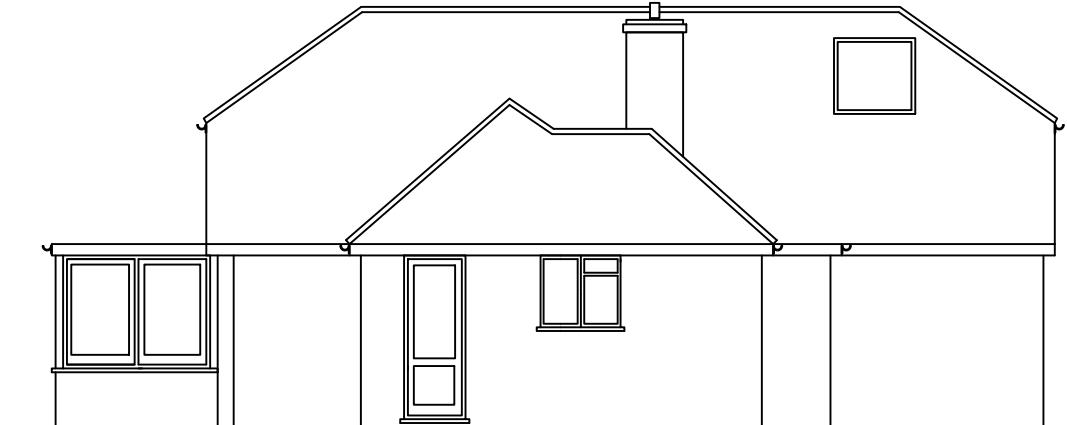

PROPOSED SIDE ELEVATION

Rev	Date	Details	By
A	20/12/23	Revision A	CE
Project: Loft Extension			
Drawing: Proposed Elevations			
Address: 46 Howletts Lane, Ruislip, HA4 7RS			
Drawing No: ELA/6		Rev: A	
A3 Scale: 1:100 Drawn By: CE Job No: 2840 Date: 20/12/23			
 ELA design		ELA Design Beechcroft Riverside Avenue Broxbourne Herts EN10 6RA Tel: 07979510821	

Notes

All drawings to be signed off by building control before the commencement of any works. If works commence on a Building Notice, the Builder/property owner commences works at their own risk and ELA Design (or its Officer's) cannot accept and liability whatsoever for these works carried out.



0
1
2
3
4
5

Scale in Metres

Rev Date Details By

A 20/12/23 Revision A CE

Project:
Loft Extension


Drawing:
Roof Plan

Address:
46 Howletts Lane,
Ruislip, HA4 7RS


Drawing No.: ELA/13 Rev:
A

A3 Scale: 1:100 Drawn By: CE Job No: 2840 Date: 20/12/23

ELA
design
ELA Design
Beechcroft
Riverside Avenue
Brockbourne
Herts
EN10 6RA
www.el-a-design.co.uk
Tel: 07979510821

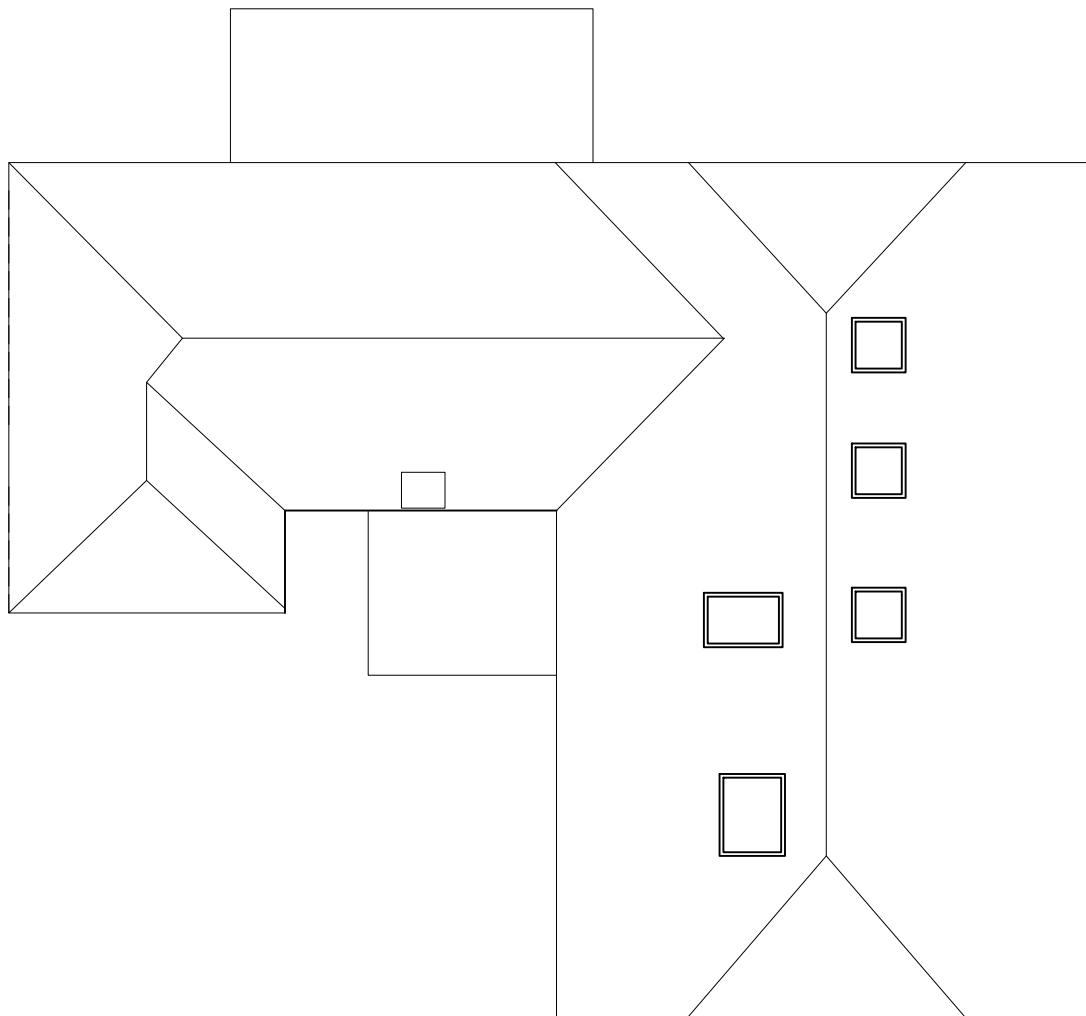



EXISTING ROOF PLAN

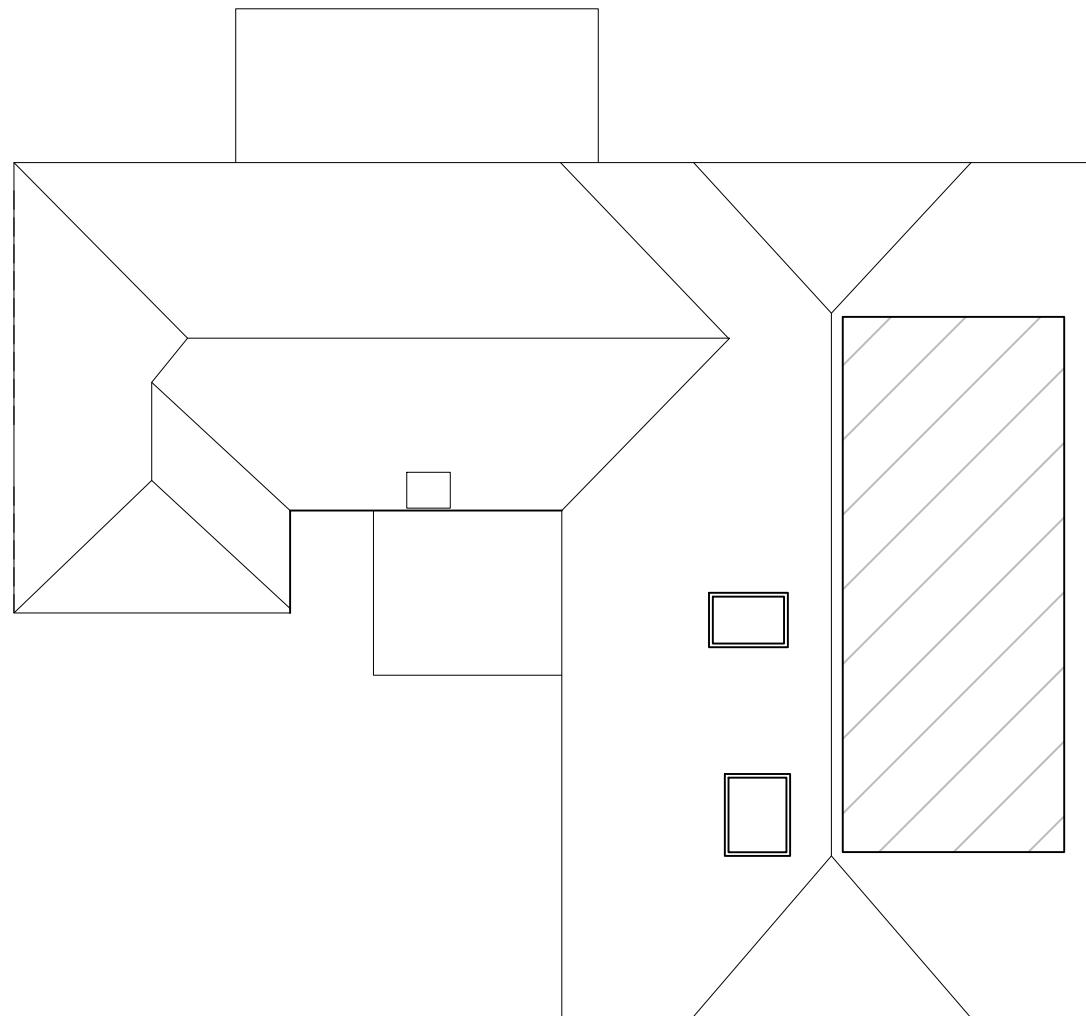

PROPOSED ROOF PLAN

Notes

All drawings to be signed off by building control before the commencement of any works. If works commence on a Building Notice, the Builder/property owner commences works at their own risk and ELA Design (or its Officer's) cannot accept and liability whatsoever for these works carried out.

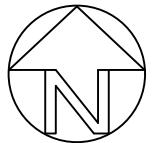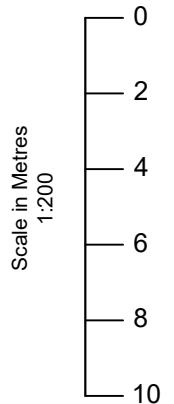

O/S licence number			
100060020			
Rev	Date	Details	By
A	20/12/23	Revision A	CE

Project: Loft Extension

Drawing: Block Plan

Address: 46 Howletts Lane, Ruislip, HA4 7RS

Drawing No.: ELA/14 Rev: A

A3 Scale: 1:200 Drawn By: CE Job No: 2840 Date: 20/12/23




HOWLETTS LANE

48

46

Notes

All drawings to be signed off by building control before the commencement of any works. If works commence on a Building Notice, the Builder/property owner commences works at their own risk and ELA Design (or its Officer's) cannot accept and liability whatsoever for these works carried out.

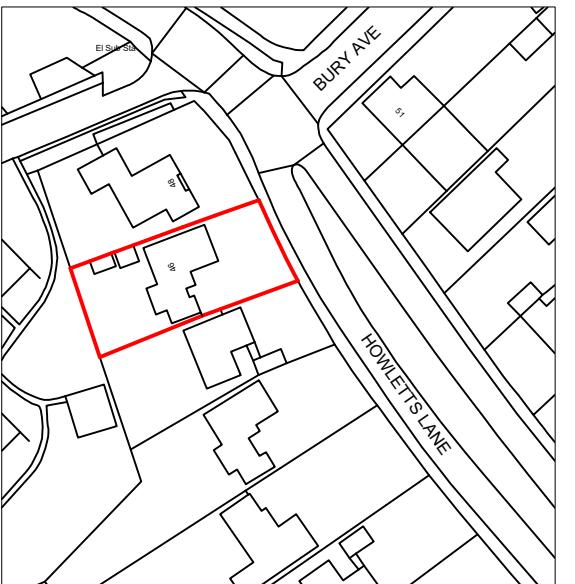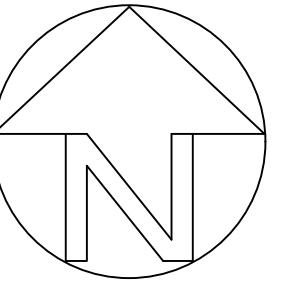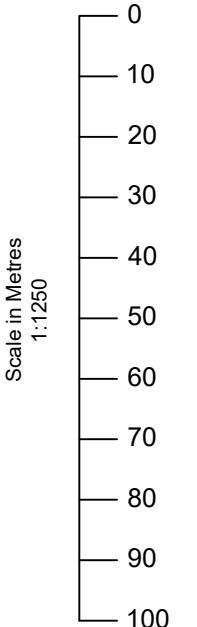

LOCATION PLAN

O/S licence number			
100060020			
Rev	Date	Details	
A	20/12/23	Revision A	
By	CE		
Project:			
Loft Extension			
Drawing:			
Site Location Plan			
Address:			
46 Howletts Lane, Ruislip, HA4 7RS			
Drawing No:		Rev:	
ELA/17		A	
A3 Scale:	Drawn By:	Job No:	Date:
1:1250	CE	2840	20/12/23
 ELA Design Beechcroft Riverside Avenue Broxbourne Herts EN10 6RA www.elo-design.co.uk		Tel:- 07979510821	