



Revisions

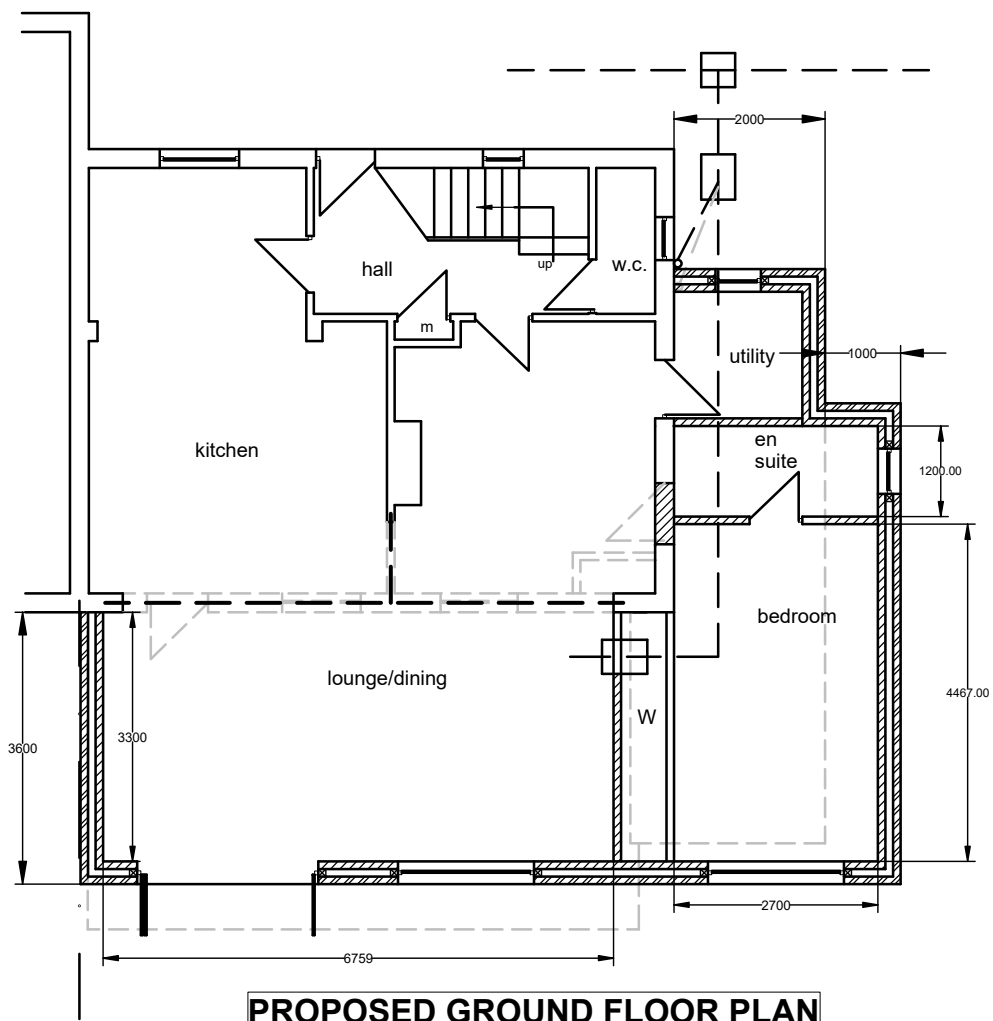


PROPOSED GROUND FLOOR PLAN

NO PART OF ANY WORKS TO ENCROACH OVER BOUNDARY

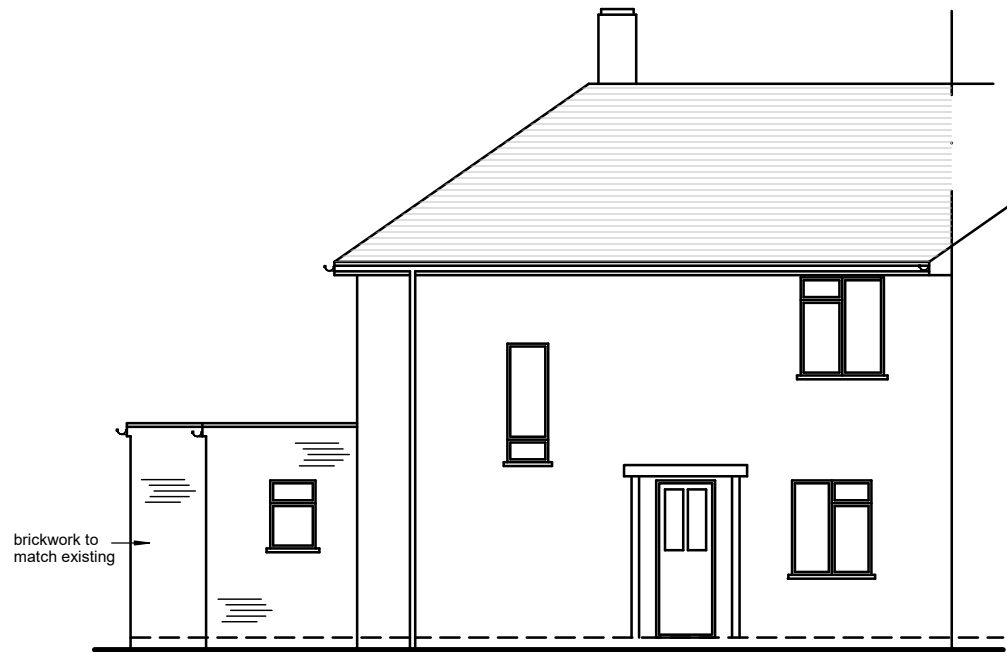


FRONT ELEVATION

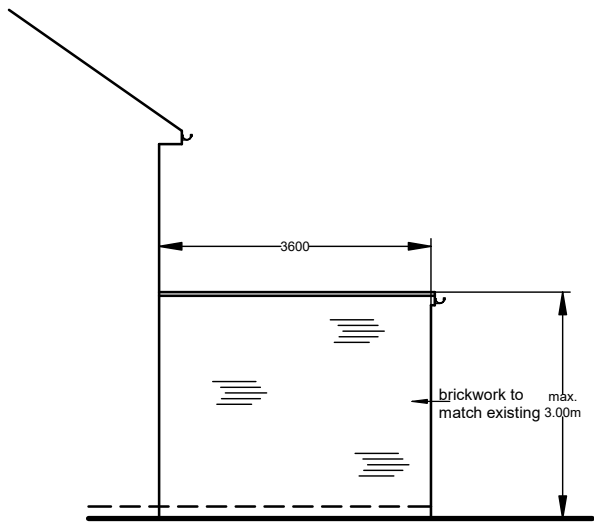

SIDE ELEVATION

ALL EXTERNAL FINISHES TO MATCH EXISTING
ALL INTERNAL FINISHES TO CLIENTS SPECIFICATION

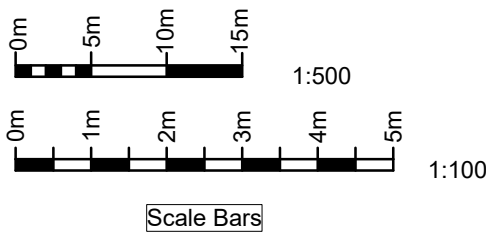

Scale Bars

The contractor is responsible for checking dimensions on site before work is carried out.

client
Mr M Heskel

drawing title
Proposed Plans and Elevations


site
7 Monks Close Ruislip HA4 0HX

scale 1:100 @ A2
date June 2025

drawing no. MH/07/101
revision



REAR ELEVATION

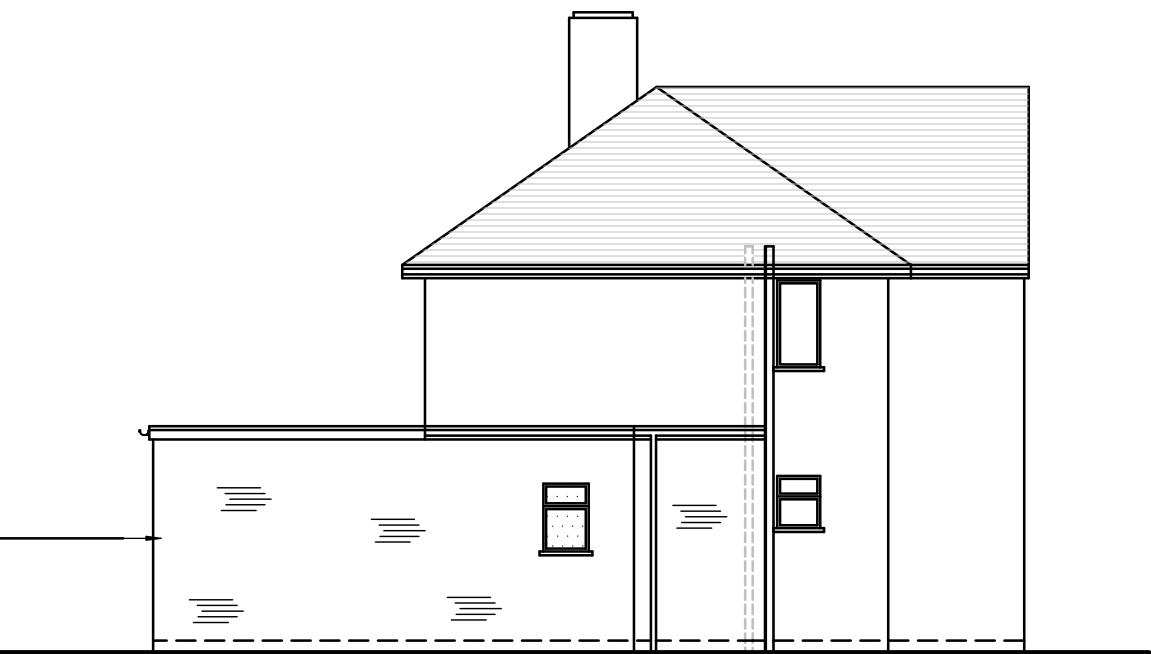

SIDE ELEVATION