

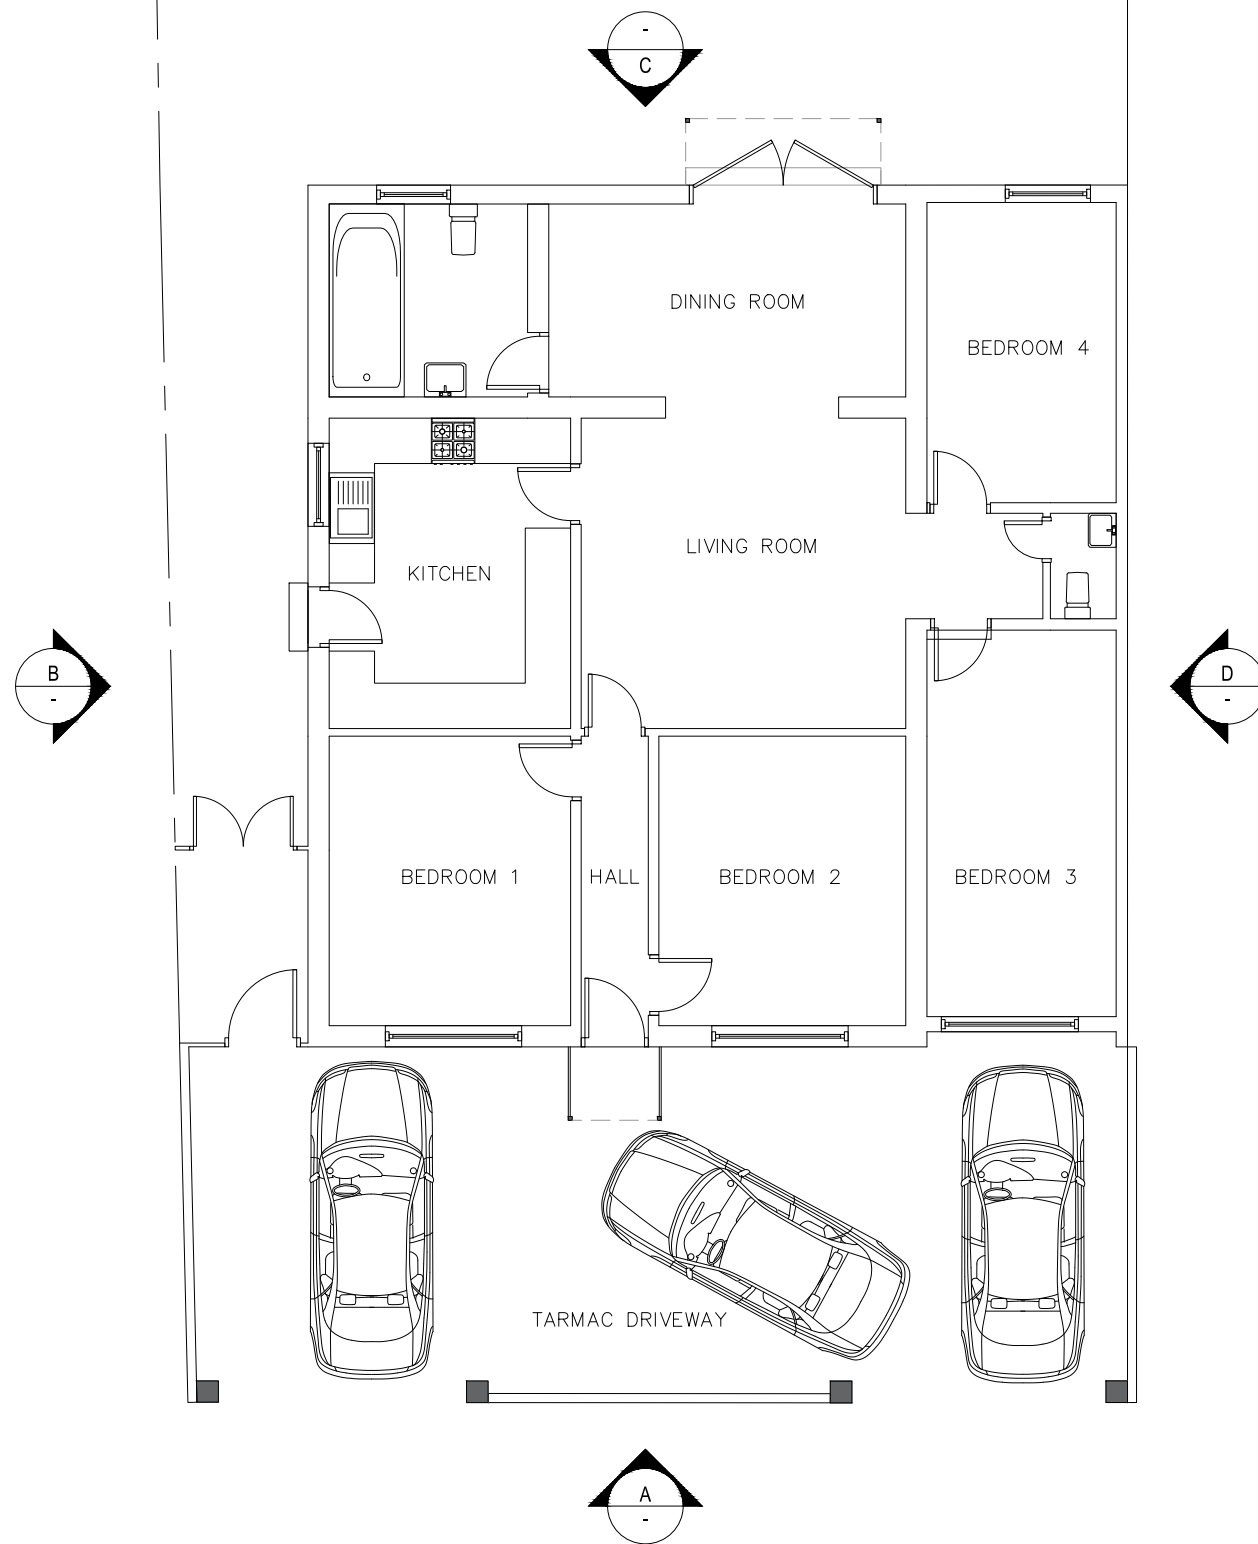


 

EXISTING GROUND FLOOR PLAN
Scale: 1:100

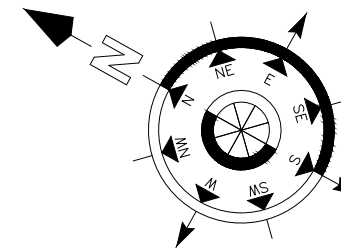

General Notes

NOTE:
ALL MEASUREMENTS TO BE CHECKED
ON SITE AND NOT SCALED FROM THIS
DRAWING. ANY DISCREPANCIES TO BE
REPORTED TO THE PLANNING AGENT.
THIS IS A PLANNING DRAWING AND
SHALL NOT BE USED FOR
CONSTRUCTION/BUILDING CONTROL
PURPOSES.WHERE APPLICABLE,
PARTY WALL (ETC) ACT 1996
TO BE AGREED WITH
ADJOINING NEIGHBOURS PRIORS
TO COMMENCING. ANY
STRUCTURAL WORKS TO BE ASSESSED
BEFORE COMMENCING WORKS. ALL
WORKS TO THE SATISFACTION OF
LOCAL AUTHORITY INSPECTOR. NO
DEVIATION FROM THESE DRAWINGS
WHAT SO EVER UNLESS AGREED IN
WRITING WITH THE LOCAL AUTHORITY.

No.	Revision/Issue	Date

EXISTING FLOOR PLAN

Project Name and Address

27 MAHLON AVENUE
RUISLIP

Project Residential	Drg.No. ND/MA/01
Date 20.03.21	
Scale 1:100	Size: A3