



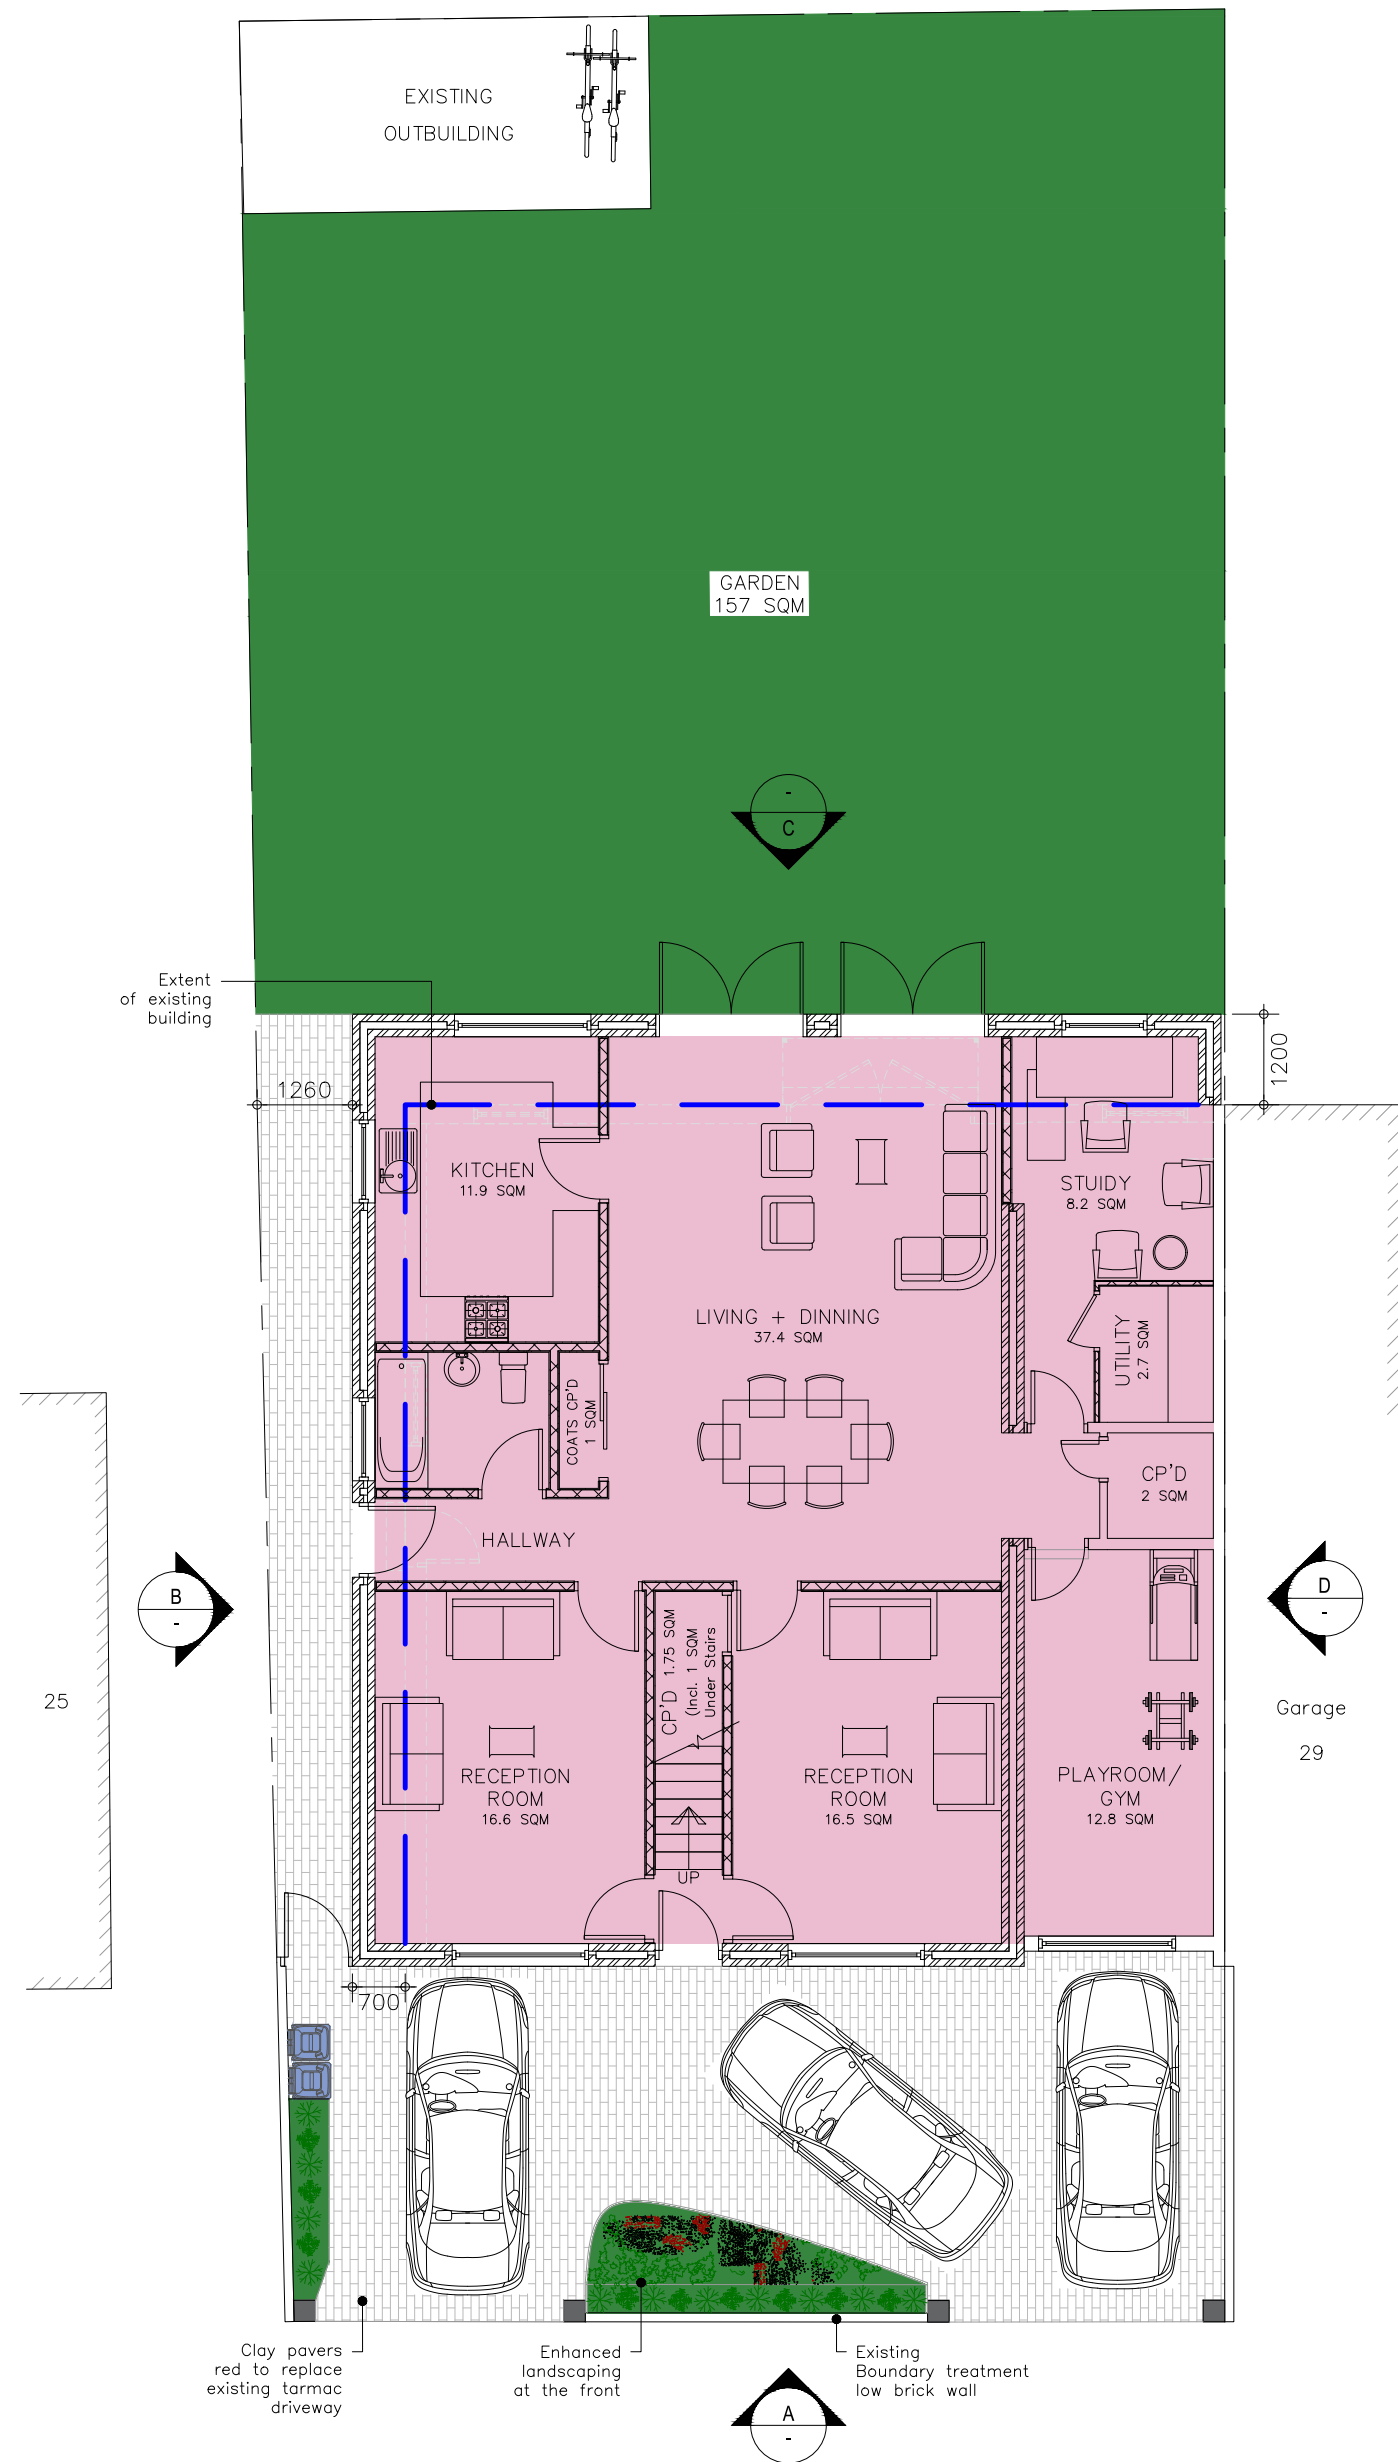


PROPOSED GROUND FLOOR PLAN
Scale: 1:100

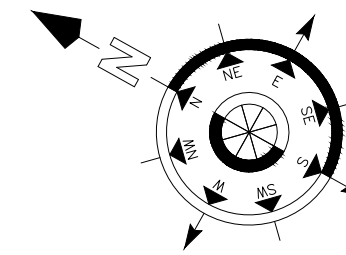


PLANTS/SHRUBS



WHITE FLOWERS

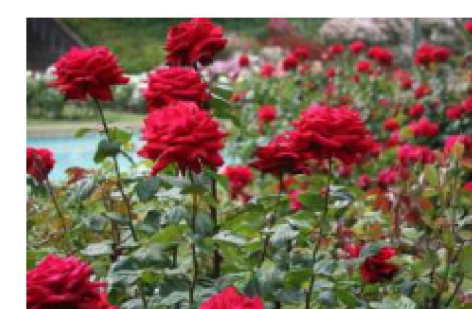

ROSE BUSH

 

General Notes
NOTE: ALL MEASUREMENTS TO BE CHECKED ON SITE AND NOT SCALED FROM THIS DRAWING. ANY DISCREPANCIES TO BE REPORTED TO THE PLANNING AGENT. THIS IS A PLANNING DRAWING AND SHALL NOT BE USED FOR CONSTRUCTION/BUILDING CONTROL PURPOSES WHERE APPLICABLE. PARTY WALL (ETC) ACT 1996 TO BE AGREED WITH ADJOINING NEIGHBOURS PRIORS TO COMMENCING. ANY STRUCTURAL WORKS TO BE ASSESSED BEFORE COMMENCING WORKS. ALL WORKS TO THE SATISFACTION OF LOCAL AUTHORITY INSPECTOR. NO DEVIATION FROM THESE DRAWINGS WHAT SO EVER UNLESS AGREED IN WRITING WITH THE LOCAL AUTHORITY.

A	Removed floorspace schedule	27.10.21
No.	Revision/Issue	Date

PROPOSED GROUND FLOOR PLAN

Project Name and Address
27 MAHLON AVENUE
RUISLIP

Project Residential
Date 20.03.21
Scale 1:100

Drq.No. ND/MA/05
Rev.A
Size: A2