


General Notes

NOTE:
ALL MEASUREMENTS TO BE CHECKED ON SITE AND NOT SCALED FROM THIS DRAWING. ANY DISCREPANCIES TO BE REPORTED TO THE PLANNING AGENT. THIS IS A PLANNING DRAWING AND SHALL NOT BE USED FOR CONSTRUCTION/BUILDING CONTROL PURPOSES. WHERE APPROPRIATE, PARTY WALL (ETC) ACT 1996 TO BE AGREED WITH ADJOINING NEIGHBOURS PRIORS TO COMMENCING ANY STRUCTURAL WORKS TO BE ASSESSED BEFORE COMMENCING WORKS. ALL WORKS TO THE SATISFACTION OF LOCAL AUTHORITY INSPECTOR. NO DEVIATION FROM THESE DRAWINGS WHAT SO EVER UNLESS AGREED IN WRITING WITH THE LOCAL AUTHORITY.

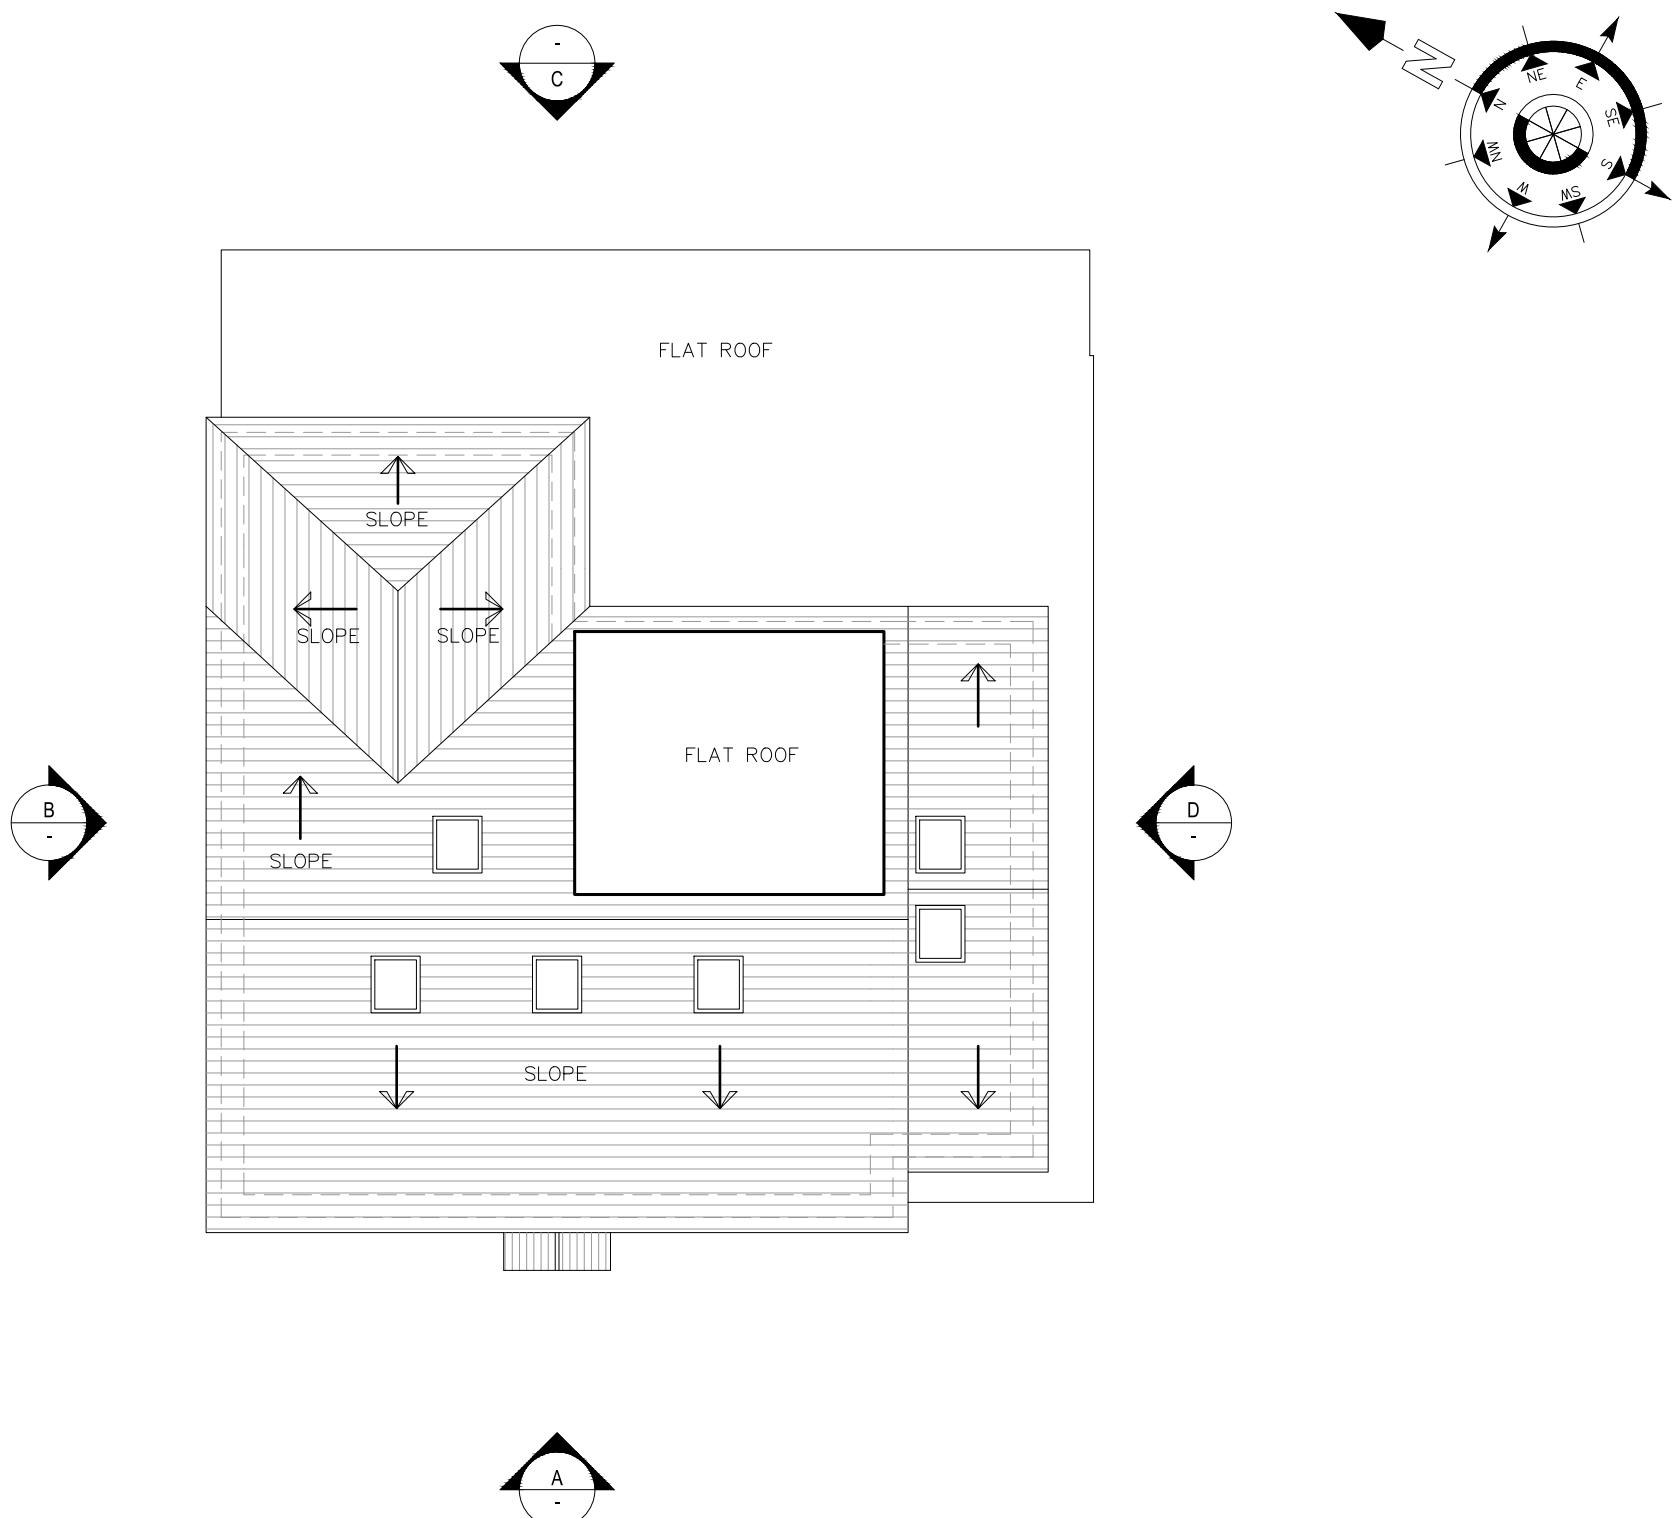

PROPOSED ROOF FLOOR PLAN

Scale: 1:100

SCALE 1:100

0M 1M 2M 3M 4M 5M 6M 7M 8M 9M 10M

D	Amended roof on side D	07.09.22
C	Amended rear building line & roof layout	11.11.21
B	Amended roof layout, reduced depth of building & reduce size of rear dormer	27.10.21
A	Reduced size of rear dormer	01.10.21
No.	Revision/Issue	Date

PROPOSED ROOF PLAN

27 MAHLON AVENUE
RUILSIP

Project Residential	Drg.No. ND/MA/08
Date 20.03.21	Rev. D
Scale 1:100	Size: A3