





LIGHT GREY LIMESTONE PAVING

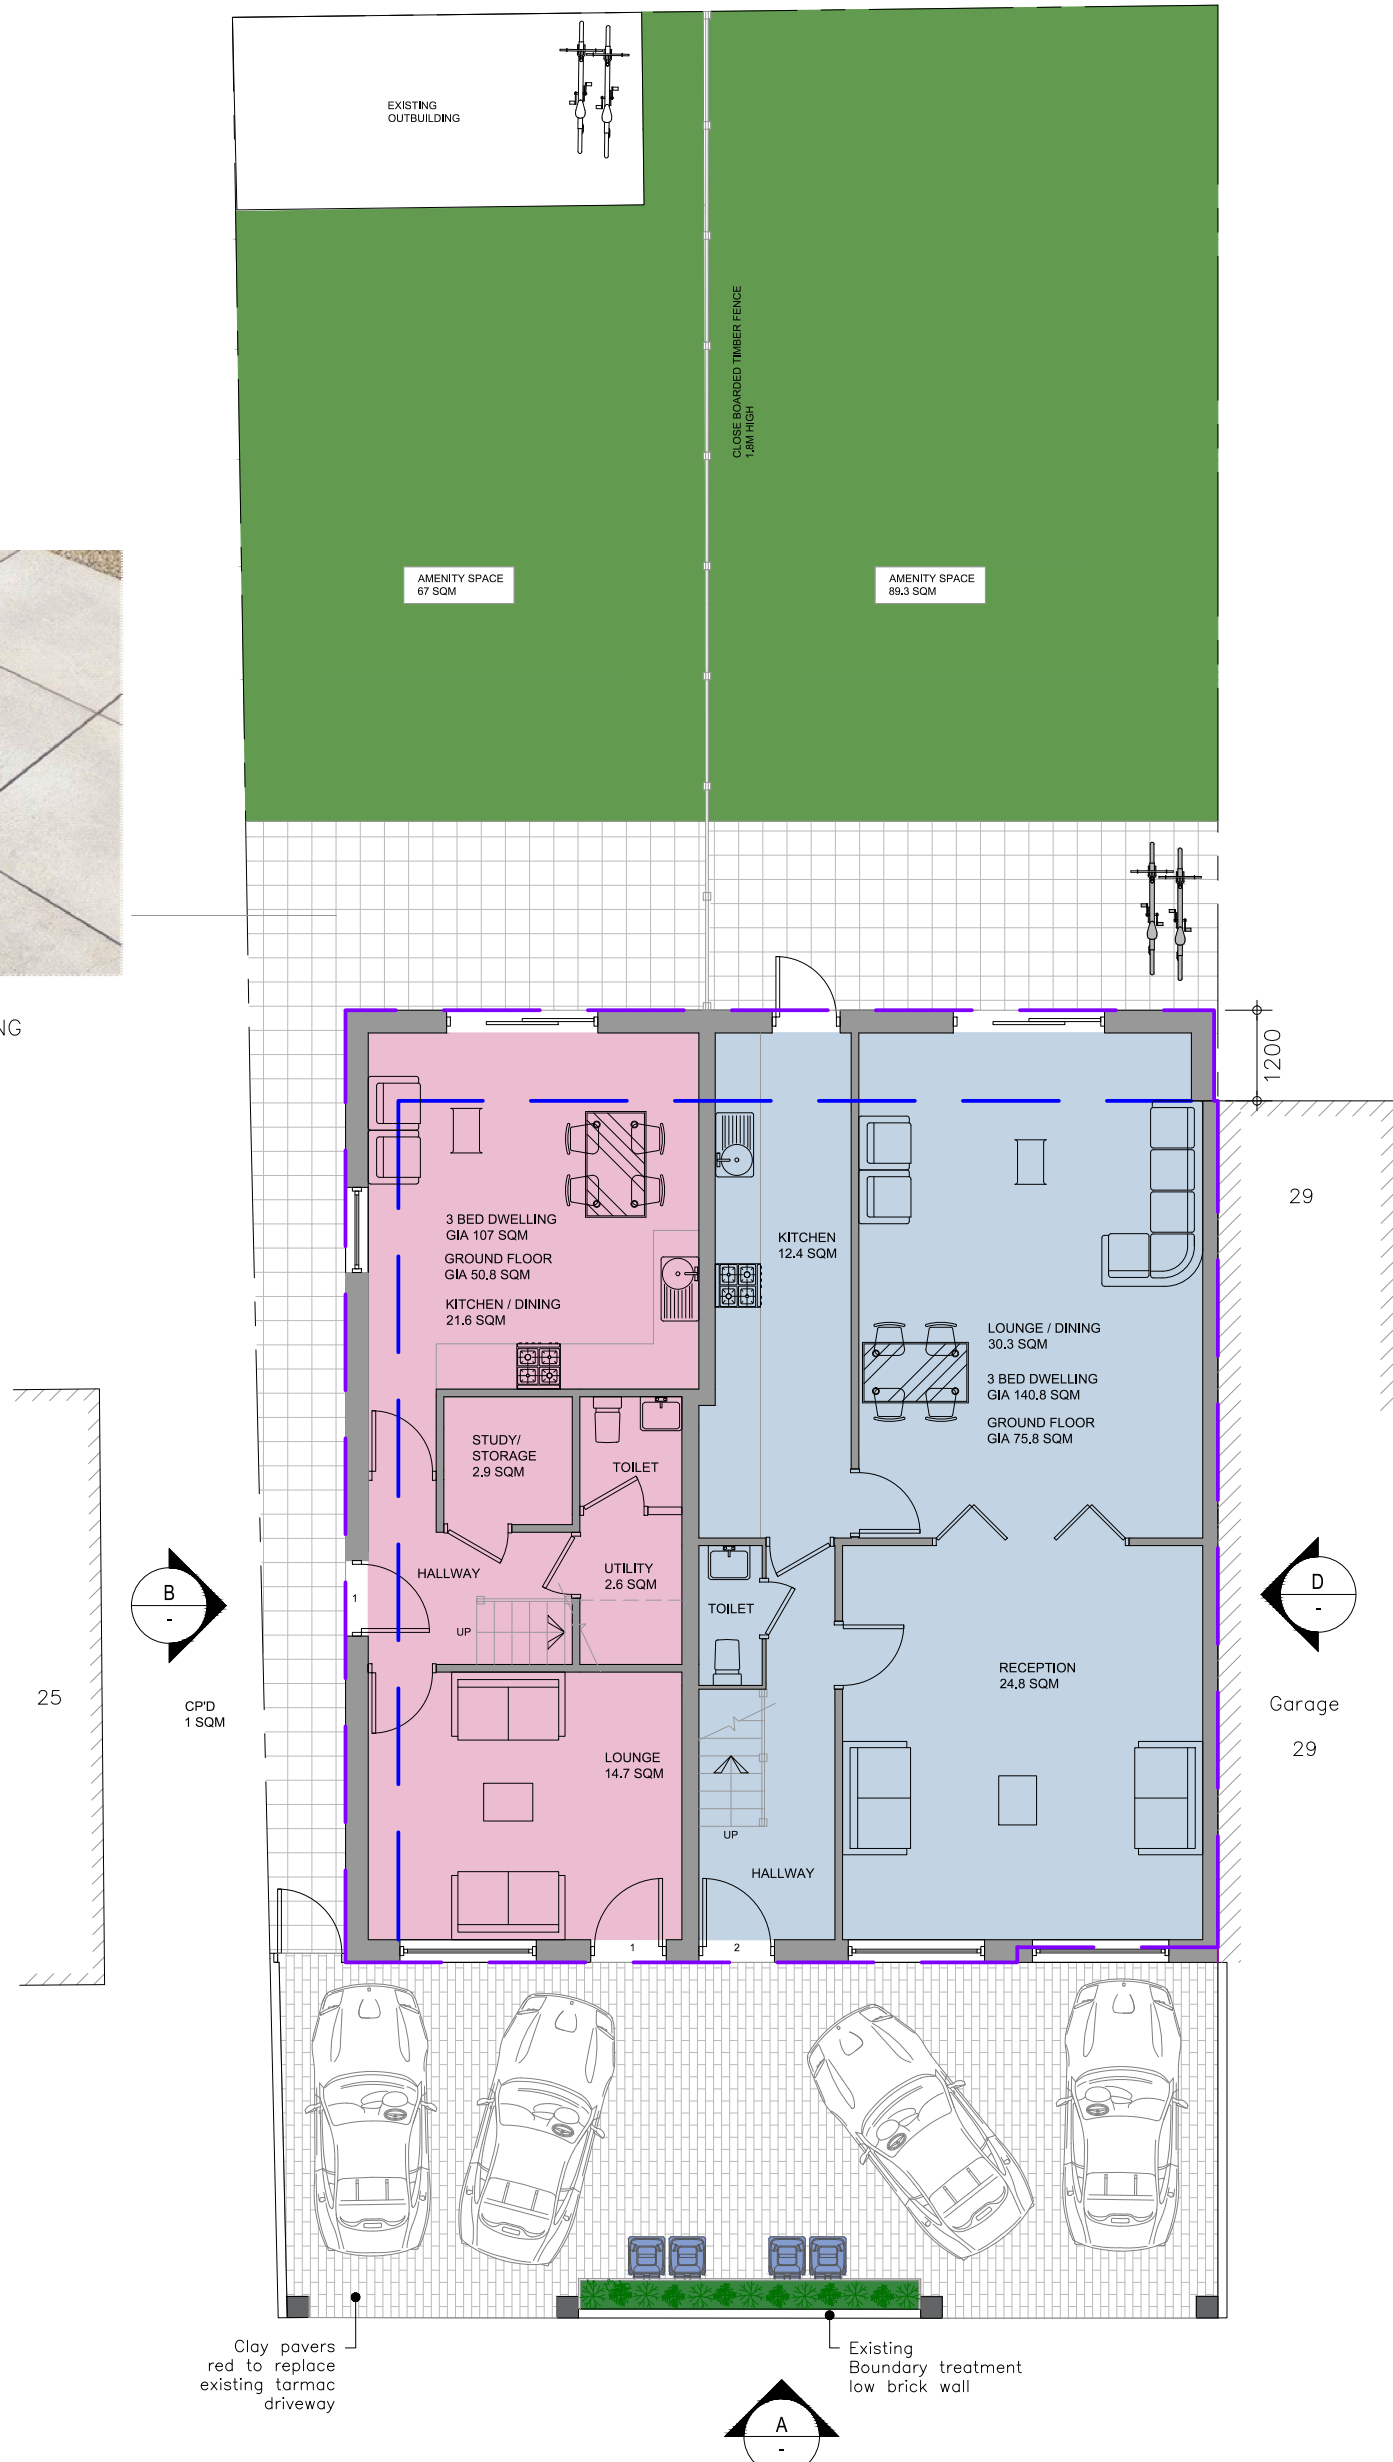

PROPOSED GROUND FLOOR PLAN
SCALE 1:100

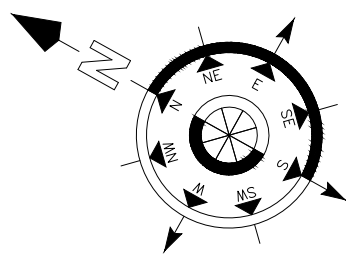

KEY

- EXTENT OF APPROVED HOUSE, PLANNING REF.5679/APP/2022/2832
- EXTENT OF EXISTING HOUSE

HOUSE SCHEDULE


UNIT 1	3BSP	107 SQM
UNIT 2	3BSP	140.8 SQM




PLANTS/SHRUBS



WHITE FLOWERS

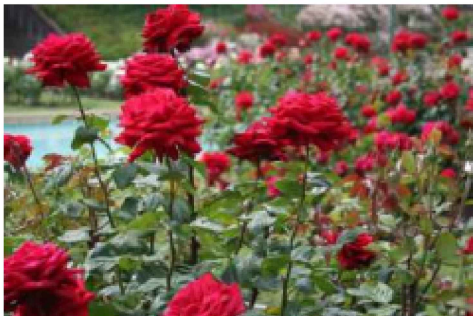

ROSE BUSH

 

General Notes

NOTE: ALL MEASUREMENTS TO BE CHECKED ON SITE AND NOT SCALED FROM THIS DRAWING. ANY DISCREPANCIES TO BE REPORTED TO THE PLANNING AGENT. THIS IS A PLANNING DRAWING AND SHALL NOT BE USED FOR CONSTRUCTION/BUILDING CONTROL PURPOSES, WHERE APPLICABLE. PARTY WALL (ETC) ACT 1996 TO BE AGREED WITH ADJOINING NEIGHBOURS PRIORS TO COMMENCING. ANY STRUCTURAL WORKS TO BE ASSESSED BEFORE COMMENCING WORKS. ALL WORKS TO THE SATISFACTION OF LOCAL AUTHORITY INSPECTOR. NO DEVIATION FROM THESE DRAWINGS WHAT SO EVER UNLESS AGREED IN WRITING WITH THE LOCAL AUTHORITY.

No.	Revision/Issue	Date

PROPOSED GROUND FLOOR PLAN

Project Name and Address

27 MAHLON AVENUE
RUISLIP

Project
Residential
Date 12.05.24

Scale 1:100

Drg.No.
ND/MA/005

Size: A2