



0m 2m 4m 6m 8m

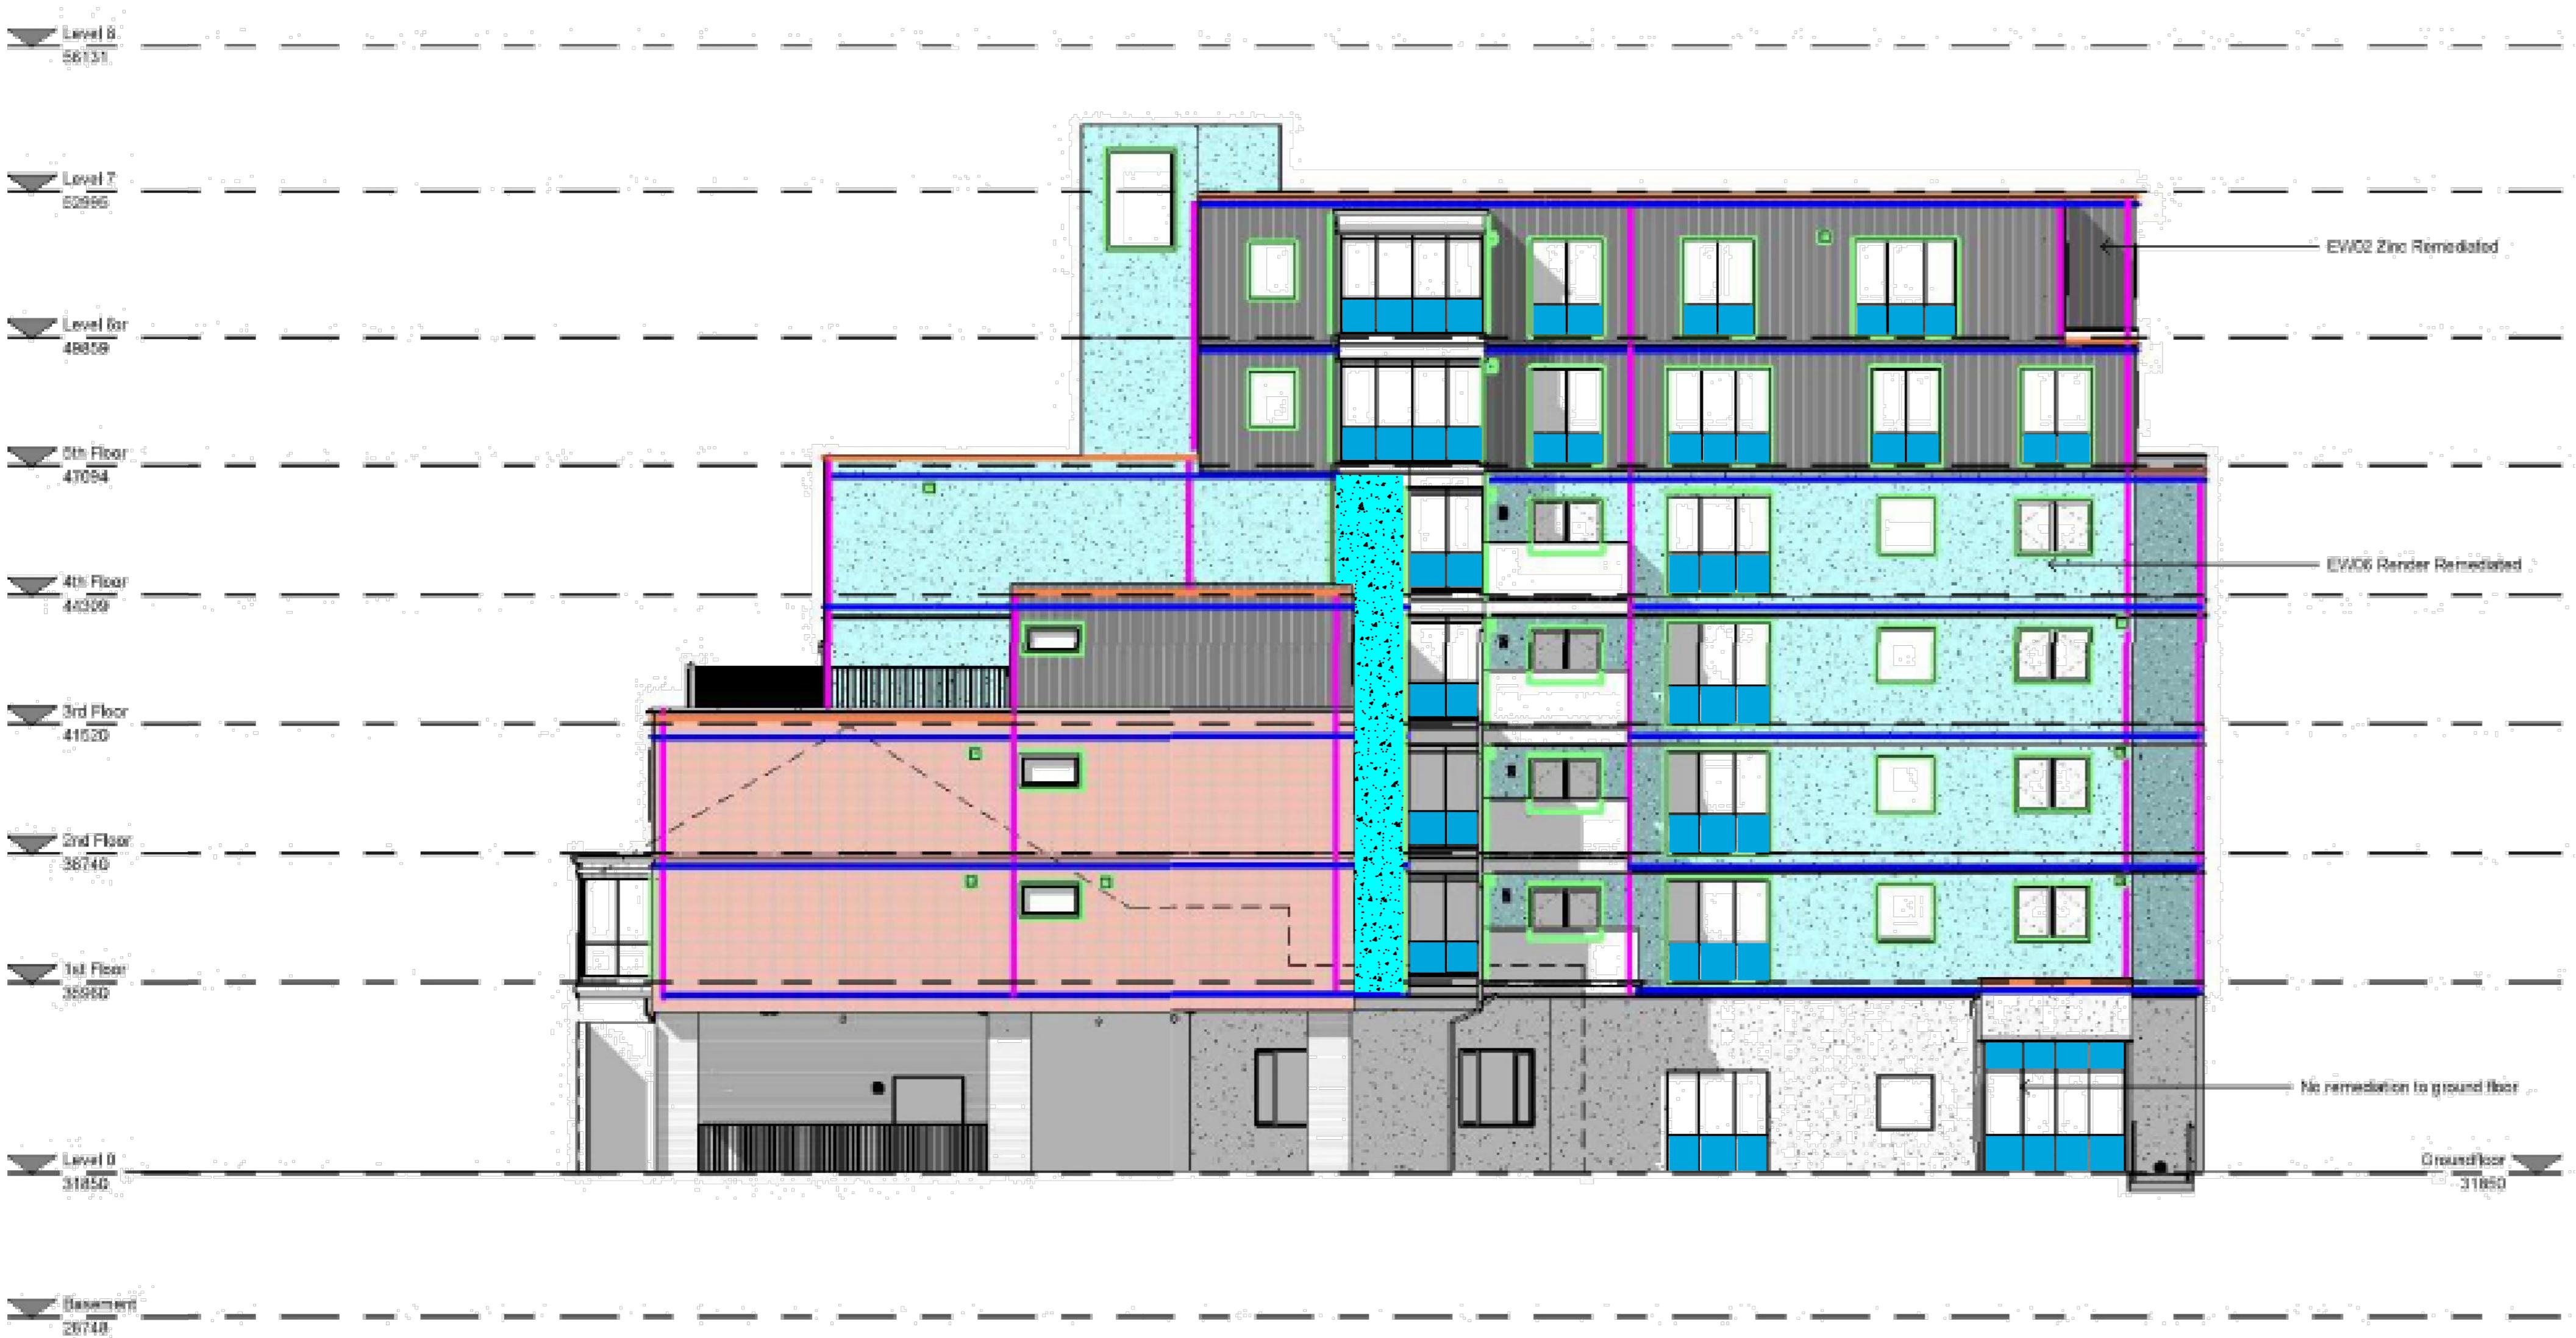

East Elevation


Scale 1:100

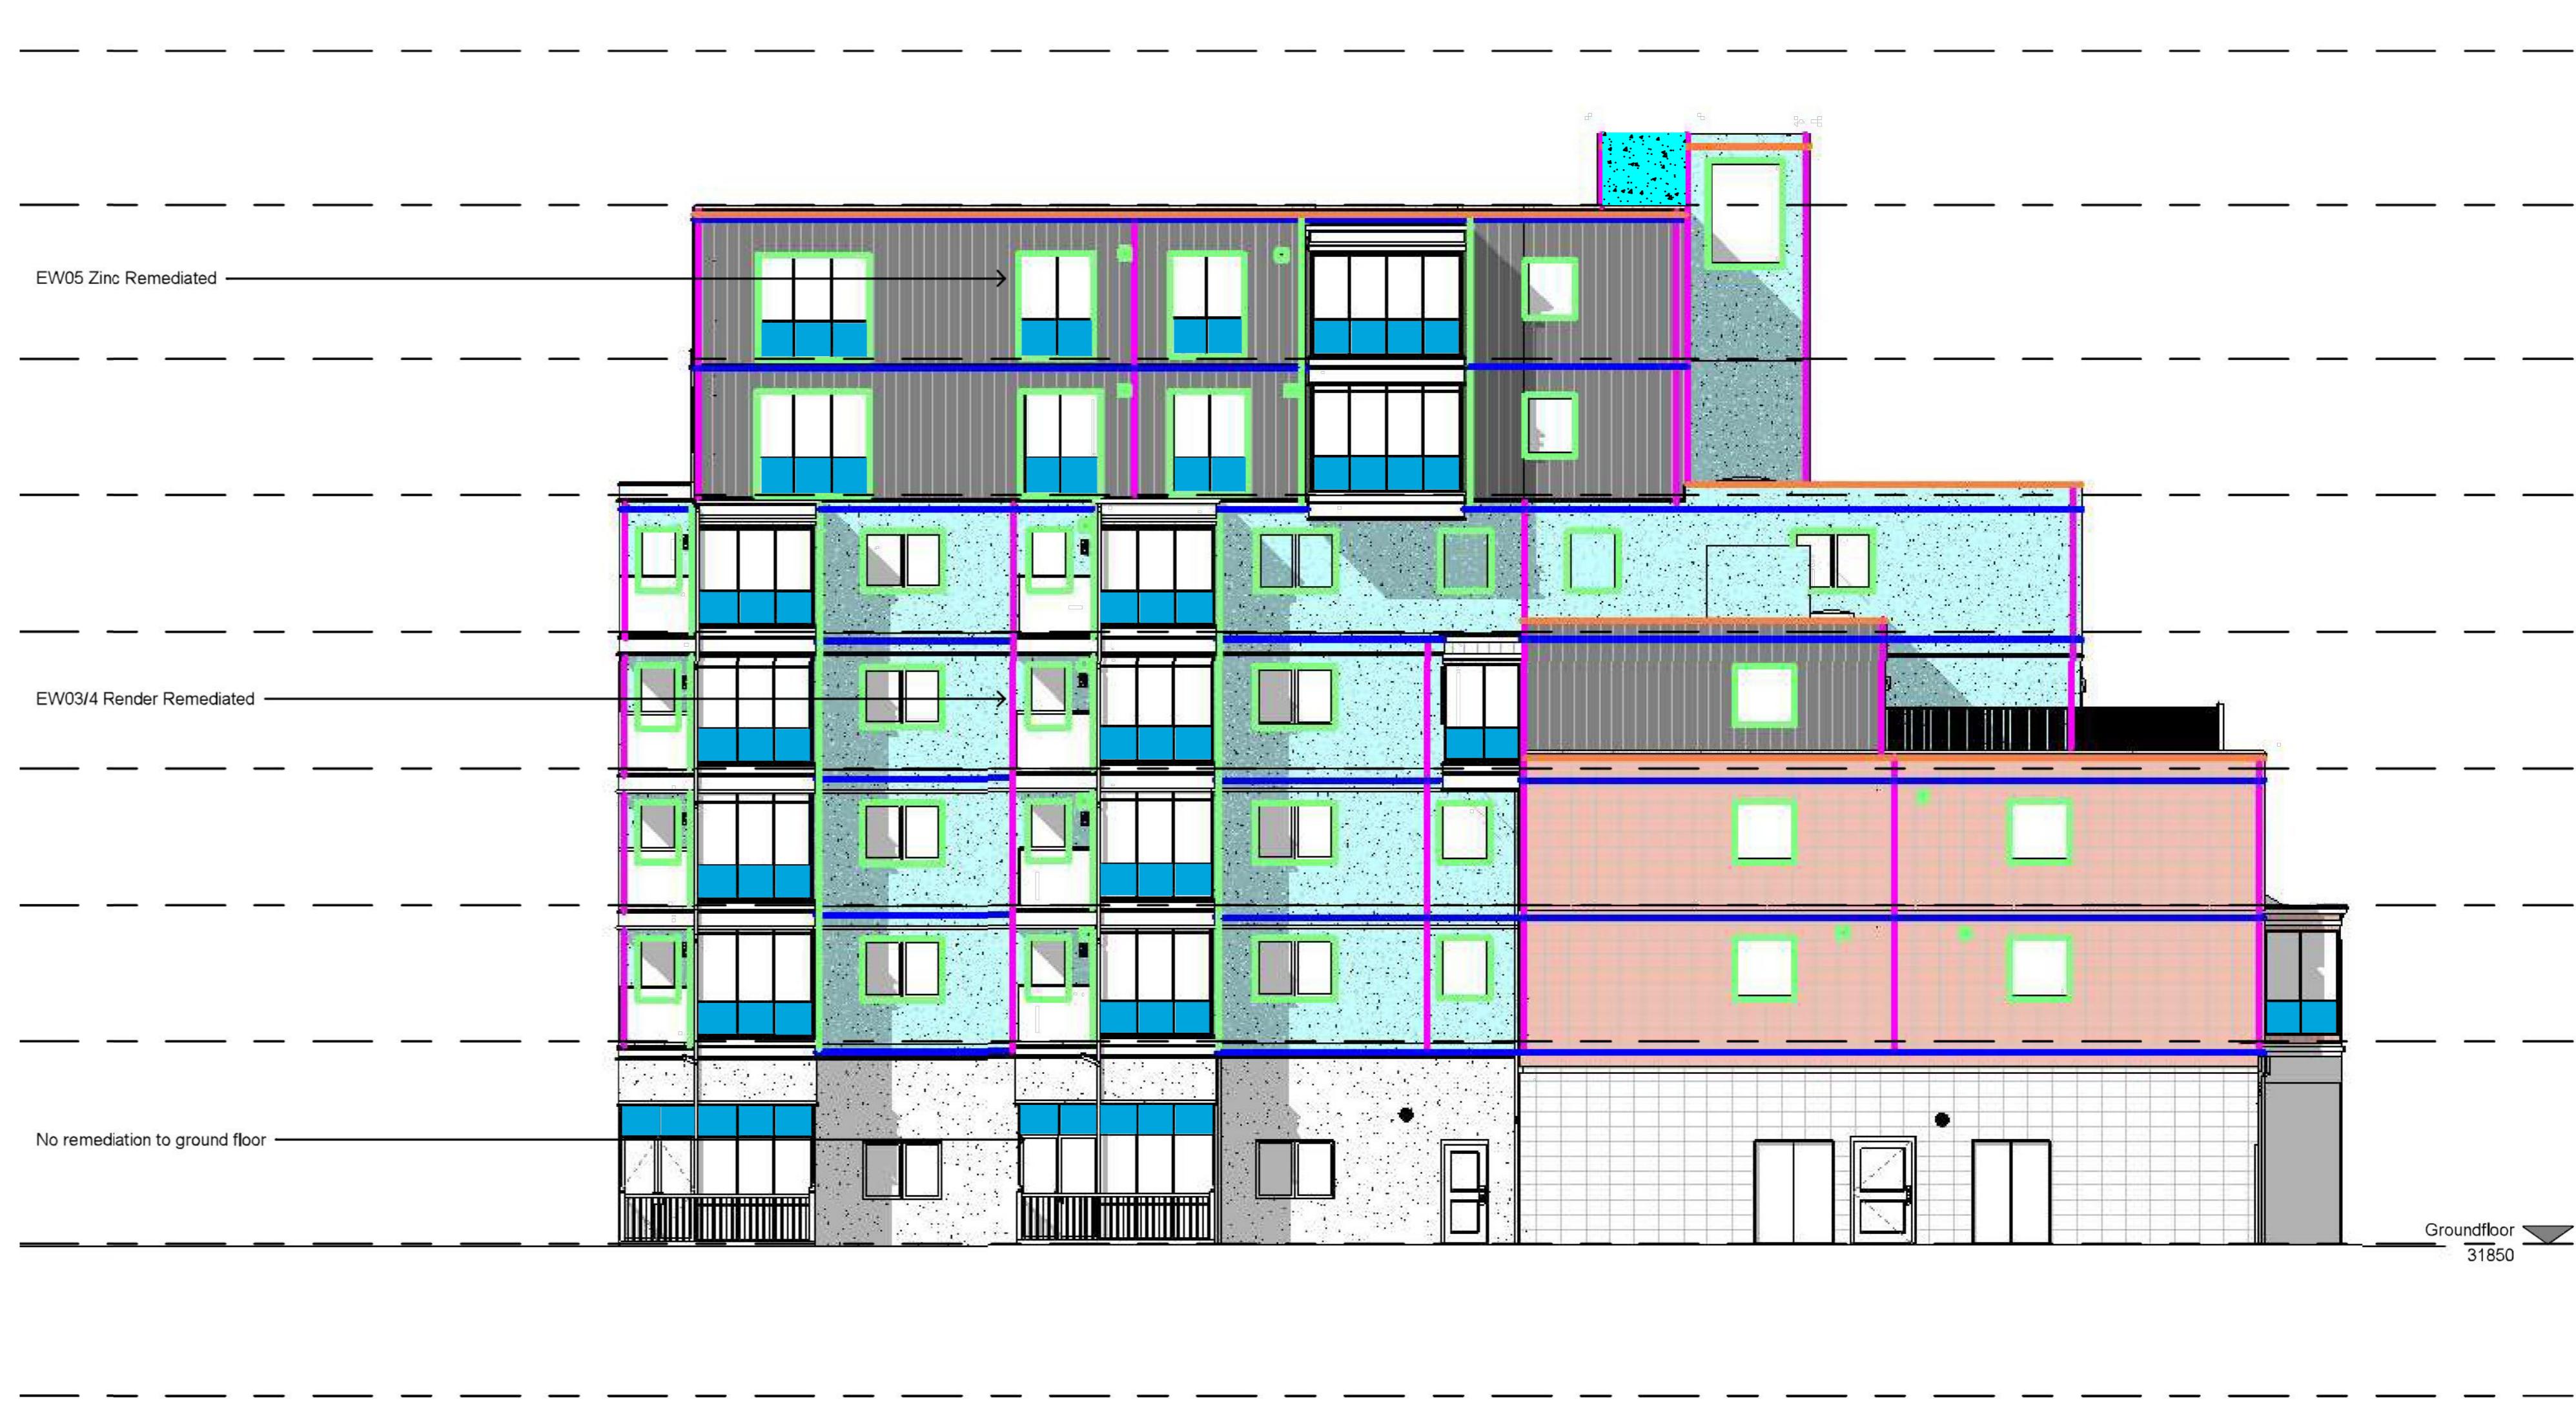


West Elevation

Scale 1:100


LOCATION OF EXTERNAL WALL FINISHES:

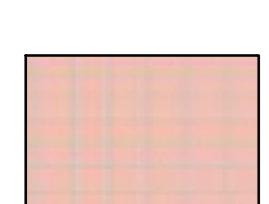

Location of existing TERRACOTTA facade.

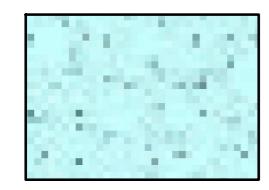

Location of RENDER facade.

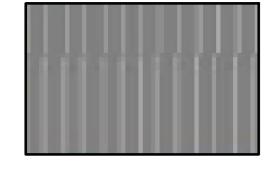


Location of ZINC facade.




Location of SPANDREL PANELS.



Location of BRICK facade.
NO REMEDIAL WORKS REQUIRED.

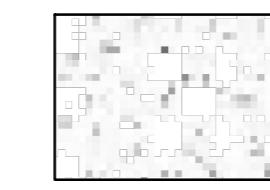

Location of RENDER facade.
NO REMEDIAL WORKS REQUIRED.

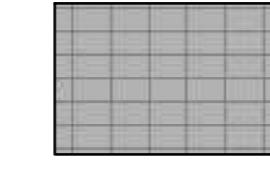

Location of TERRACOTTA facade.
NO REMEDIAL WORKS REQUIRED.